

PROJEK:

**CADANGAN KERJA-KERJA NAIK TARAF TANDAS DI ARAS 2, 3, 4 & 5, BLOK A,
KOMPLEKS ILHAM KOLEJ PENGAJIAN SENI KREATIF (KPSK),
UiTM SHAH ALAM.**

UNTUK TETUAN:



UNIVERSITI TEKNOLOGI MARA

DI SEDIAKAN OLEH:

PEJABAT PEMBANGUNAN & INFRASTRUKTUR
UNIVERSITI TEKNOLOGI MARA
40450 SHAH ALAM
SELANGOR DARUL EHSAN
TEL : 03 5544 2306
FAX : 03 5544 2548

**CADANGAN KERJA-KERJA NAIK TARAF TANDAS DI ARAS 2, 3, 4 & 5, BLOK A,
KOMPLEKS ILHAM KOLEJ PENGAJIAN SENI KREATIF (KPSK),
UiTM SHAH ALAM.**


NO.	NO. RUJUKAN LUKISAN	TAJUK LUKISAN	SIZE	CATATAN
LUKISAN SENIBINA				
1.	200-PPII (BPI.5/3/25) ARC 01	PELAN LOKASI	A3	
2.	200-PPII (BPI.5/3/25) ARC 02	PELAN TAPAK - ARAS 2	A3	
3.	200-PPII (BPI.5/3/25) ARC 03	PELAN TAPAK - ARAS 3	A3	
4.	200-PPII (BPI.5/3/25) ARC 04	PELAN TAPAK - ARAS 4	A3	
5.	200-PPII (BPI.5/3/25) ARC 05	PELAN TAPAK - ARAS 5	A3	
6.	200-PPII (BPI.5/3/25) ARC 06	PELAN MEMBUKA DAN MEROBOH ARAS 2 - TANDAS STAF (L)	A3	
7.	200-PPII (BPI.5/3/25) ARC 07	PELAN MEMBUKA DAN MEROBOH ARAS 3 - TANDAS STAF (L)	A3	
8.	200-PPII (BPI.5/3/25) ARC 08	PELAN MEMBUKA DAN MEROBOH ARAS 4 - TANDAS STAF (L)	A3	
9.	200-PPII (BPI.5/3/25) ARC 09	PELAN MEMBUKA DAN MEROBOH ARAS 5 - TANDAS STAF (L)	A3	
10.	200-PPII (BPI.5/3/25) ARC 10	PELAN LANTAI BAHARU ARAS 2 & 3 - TANDAS STAF (L)	A3	
11.	200-PPII (BPI.5/3/25) ARC 11	PELAN LANTAI BAHARU ARAS 4 & 5 - TANDAS STAF (L)	A3	
12.	200-PPII (BPI.5/3/25) ARC 12	KERATAN TIPIKAL X1-X1, X2-X2 ARAS 2, 3, 4 & 5 - TANDAS STAF (L)	A3	
13.	200-PPII (BPI.5/3/25) ARC 13	KERATAN TIPIKAL X3-X3, Y1-Y1, Y2-Y2 ARAS 2, 3, 4 & 5 - TANDAS STAF (L)	A3	
14.	200-PPII (BPI.5/3/25) ARC 14	PELAN SUSUN ATUR SILING BAHARU ARAS 2 & 3 - TANDAS STAF (L)	A3	
15.	200-PPII (BPI.5/3/25) ARC 15	PELAN SUSUN ATUR SILING BAHARU ARAS 4 & 5 - TANDAS STAF (L)	A3	
16.	200-PPII (BPI.5/3/25) ARC 16	PELAN KEMASAN LANTAI BAHARU ARAS 2 & 3 - TANDAS STAF (L)	A3	
		LUKISAN DOKUMENTASI		

**CADANGAN KERJA-KERJA NAIK TARAF TANDAS DI ARAS 2, 3, 4 & 5, BLOK A,
KOMPLEKS ILHAM KOLEJ PENGAJIAN SENI KREATIF (KPSK),
UiTM SHAH ALAM.**

NO.	NO. LUKISAN	TAJUK LUKISAN	SIZE	CATATAN
LUKISAN SENIBINA				
17.	200-PPII (BPI.5/3/25) ARC 17	PELAN KEMASAN LANTAI BAHARU ARAS 4 & 5 - TANDAS STAF (L)	A3	
18.	200-PPII (BPI.5/3/25) ARC 18	PELAN MEMBUKA DAN MEROBOH ARAS 2 - TANDAS STAF (P)	A3	
19.	200-PPII (BPI.5/3/25) ARC 19	PELAN MEMBUKA DAN MEROBOH ARAS 3 - TANDAS STAF (P)	A3	
20.	200-PPII (BPI.5/3/25) ARC 20	PELAN MEMBUKA DAN MEROBOH ARAS 4 - TANDAS STAF (P)	A3	
21.	200-PPII (BPI.5/3/25) ARC 21	PELAN MEMBUKA DAN MEROBOH ARAS 5 - TANDAS STAF (P)	A3	
22.	200-PPII (BPI.5/3/25) ARC 22	PELAN LANTAI BAHARU ARAS 2 & 3 - TANDAS STAF (P)	A3	
23.	200-PPII (BPI.5/3/25) ARC 23	PELAN LANTAI BAHARU ARAS 4 & 5 - TANDAS STAF (P)	A3	
24.	200-PPII (BPI.5/3/25) ARC 24	KERATAN TIPIKAL X4-X4; X5-X5 ARAS 2, 3, 4 & 5 - TANDAS STAF (P)	A3	
25.	200-PPII (BPI.5/3/25) ARC 25	KERATAN TIPIKAL X6-X6; Y3-Y3; Y4-Y4 ARAS 2, 3, 4 & 5 - TANDAS STAF (P)	A3	
26.	200-PPII (BPI.5/3/25) ARC 26	PELAN SUSUN ATUR SILING BAHARU ARAS 2 & 3 - TANDAS STAF (P)	A3	
27.	200-PPII (BPI.5/3/25) ARC 27	PELAN SUSUN ATUR SILING BAHARU ARAS 4 & 5 - TANDAS STAF (P)	A3	
28.	200-PPII (BPI.5/3/25) ARC 28	PELAN KEMASAN LANTAI BAHARU ARAS 2 & 3 - TANDAS STAF (P)	A3	
29.	200-PPII (BPI.5/3/25) ARC 29	PELAN KEMASAN LANTAI BAHARU ARAS 4 & 5 - TANDAS STAF (P)	A3	
30.	200-PPII (BPI.5/3/25) ARC 30	PELAN TIPIKAL MEMBUKA DAN MEROBOH ARAS 2, 3, 4 & 5 - TANDAS PELAJAR	A3	
31.	200-PPII (BPI.5/3/25) ARC 31	PELAN LANTAI BAHARU ARAS 2, 4 & 5 - TANDAS PELAJAR	A3	
		LUKISAN DOKUMENTASI		

**CADANGAN KERJA-KERJA NAIK TARAF TANDAS DI ARAS 2, 3, 4 & 5, BLOK A,
KOMPLEKS ILHAM KOLEJ PENGAJIAN SENI KREATIF (KPSK),
UiTM SHAH ALAM.**

NO.	NO. LUKISAN	TAJUK LUKISAN	SIZE	CATATAN
LUKISAN SENIBINA				
32.	200-PPII (BPI.5/3/25) ARC 32	KERATAN TIPIKAL X7-X7; X8-X8 ARAS 2, 4 & 5 - TANDAS PELAJAR	A3	
33.	200-PPII (BPI.5/3/25) ARC 33	KERATAN TIPIKAL X9-X9; Y5-Y5 ARAS 2, 4 & 5 - TANDAS PELAJAR	A3	
34.	200-PPII (BPI.5/3/25) ARC 34	PELAN SUSUN ATUR SILING BAHARU ARAS 2, 4 & 5 - TANDAS PELAJAR	A3	
35.	200-PPII (BPI.5/3/25) ARC 35	PELAN KEMASAN LANTAI BAHARU ARAS 2, 4 & 5 - TANDAS PELAJAR	A3	
36.	200-PPII (BPI.5/3/25) ARC 36	PELAN LANTAI BAHARU ARAS 3 - TANDAS PELAJAR & OKU	A3	
37.	200-PPII (BPI.5/3/25) ARC 37	KERATAN X10-X10; X11-X11 ARAS 3 - TANDAS PELAJAR & OKU	A3	
38.	200-PPII (BPI.5/3/25) ARC 38	KERATAN X12-X12; Y6-Y6 ARAS 3 - TANDAS PELAJAR & OKU	A3	
39.	200-PPII (BPI.5/3/25) ARC 39	PELAN SUSUN ATUR SILING BAHARU ARAS 3 - TANDAS PELAJAR & OKU	A3	
40.	200-PPII (BPI.5/3/25) ARC 40	PELAN KEMASAN LANTAI BAHARU ARAS 3 - TANDAS PELAJAR & OKU	A3	
41.	200-PPII (BPI.5/3/25) ARC 41	PERINCIAN TIPIKAL - TEMPAT WUDHU'	A3	
42.	200-PPII (BPI.5/3/25) ARC 42	PERINCIAN TIPIKAL - VANITY TOP 1	A3	
43.	200-PPII (BPI.5/3/25) ARC 43	PERINCIAN TIPIKAL - VANITY TOP 2	A3	
44.	200-PPII (BPI.5/3/25) ARC 44	PERINCIAN TIPIKAL - STORAGE CABINET	A3	
45.	200-PPII (BPI.5/3/25) ARC 45	JADUAL PINTU & TINGKAP	A3	
		LUKISAN DOKUMENTASI		

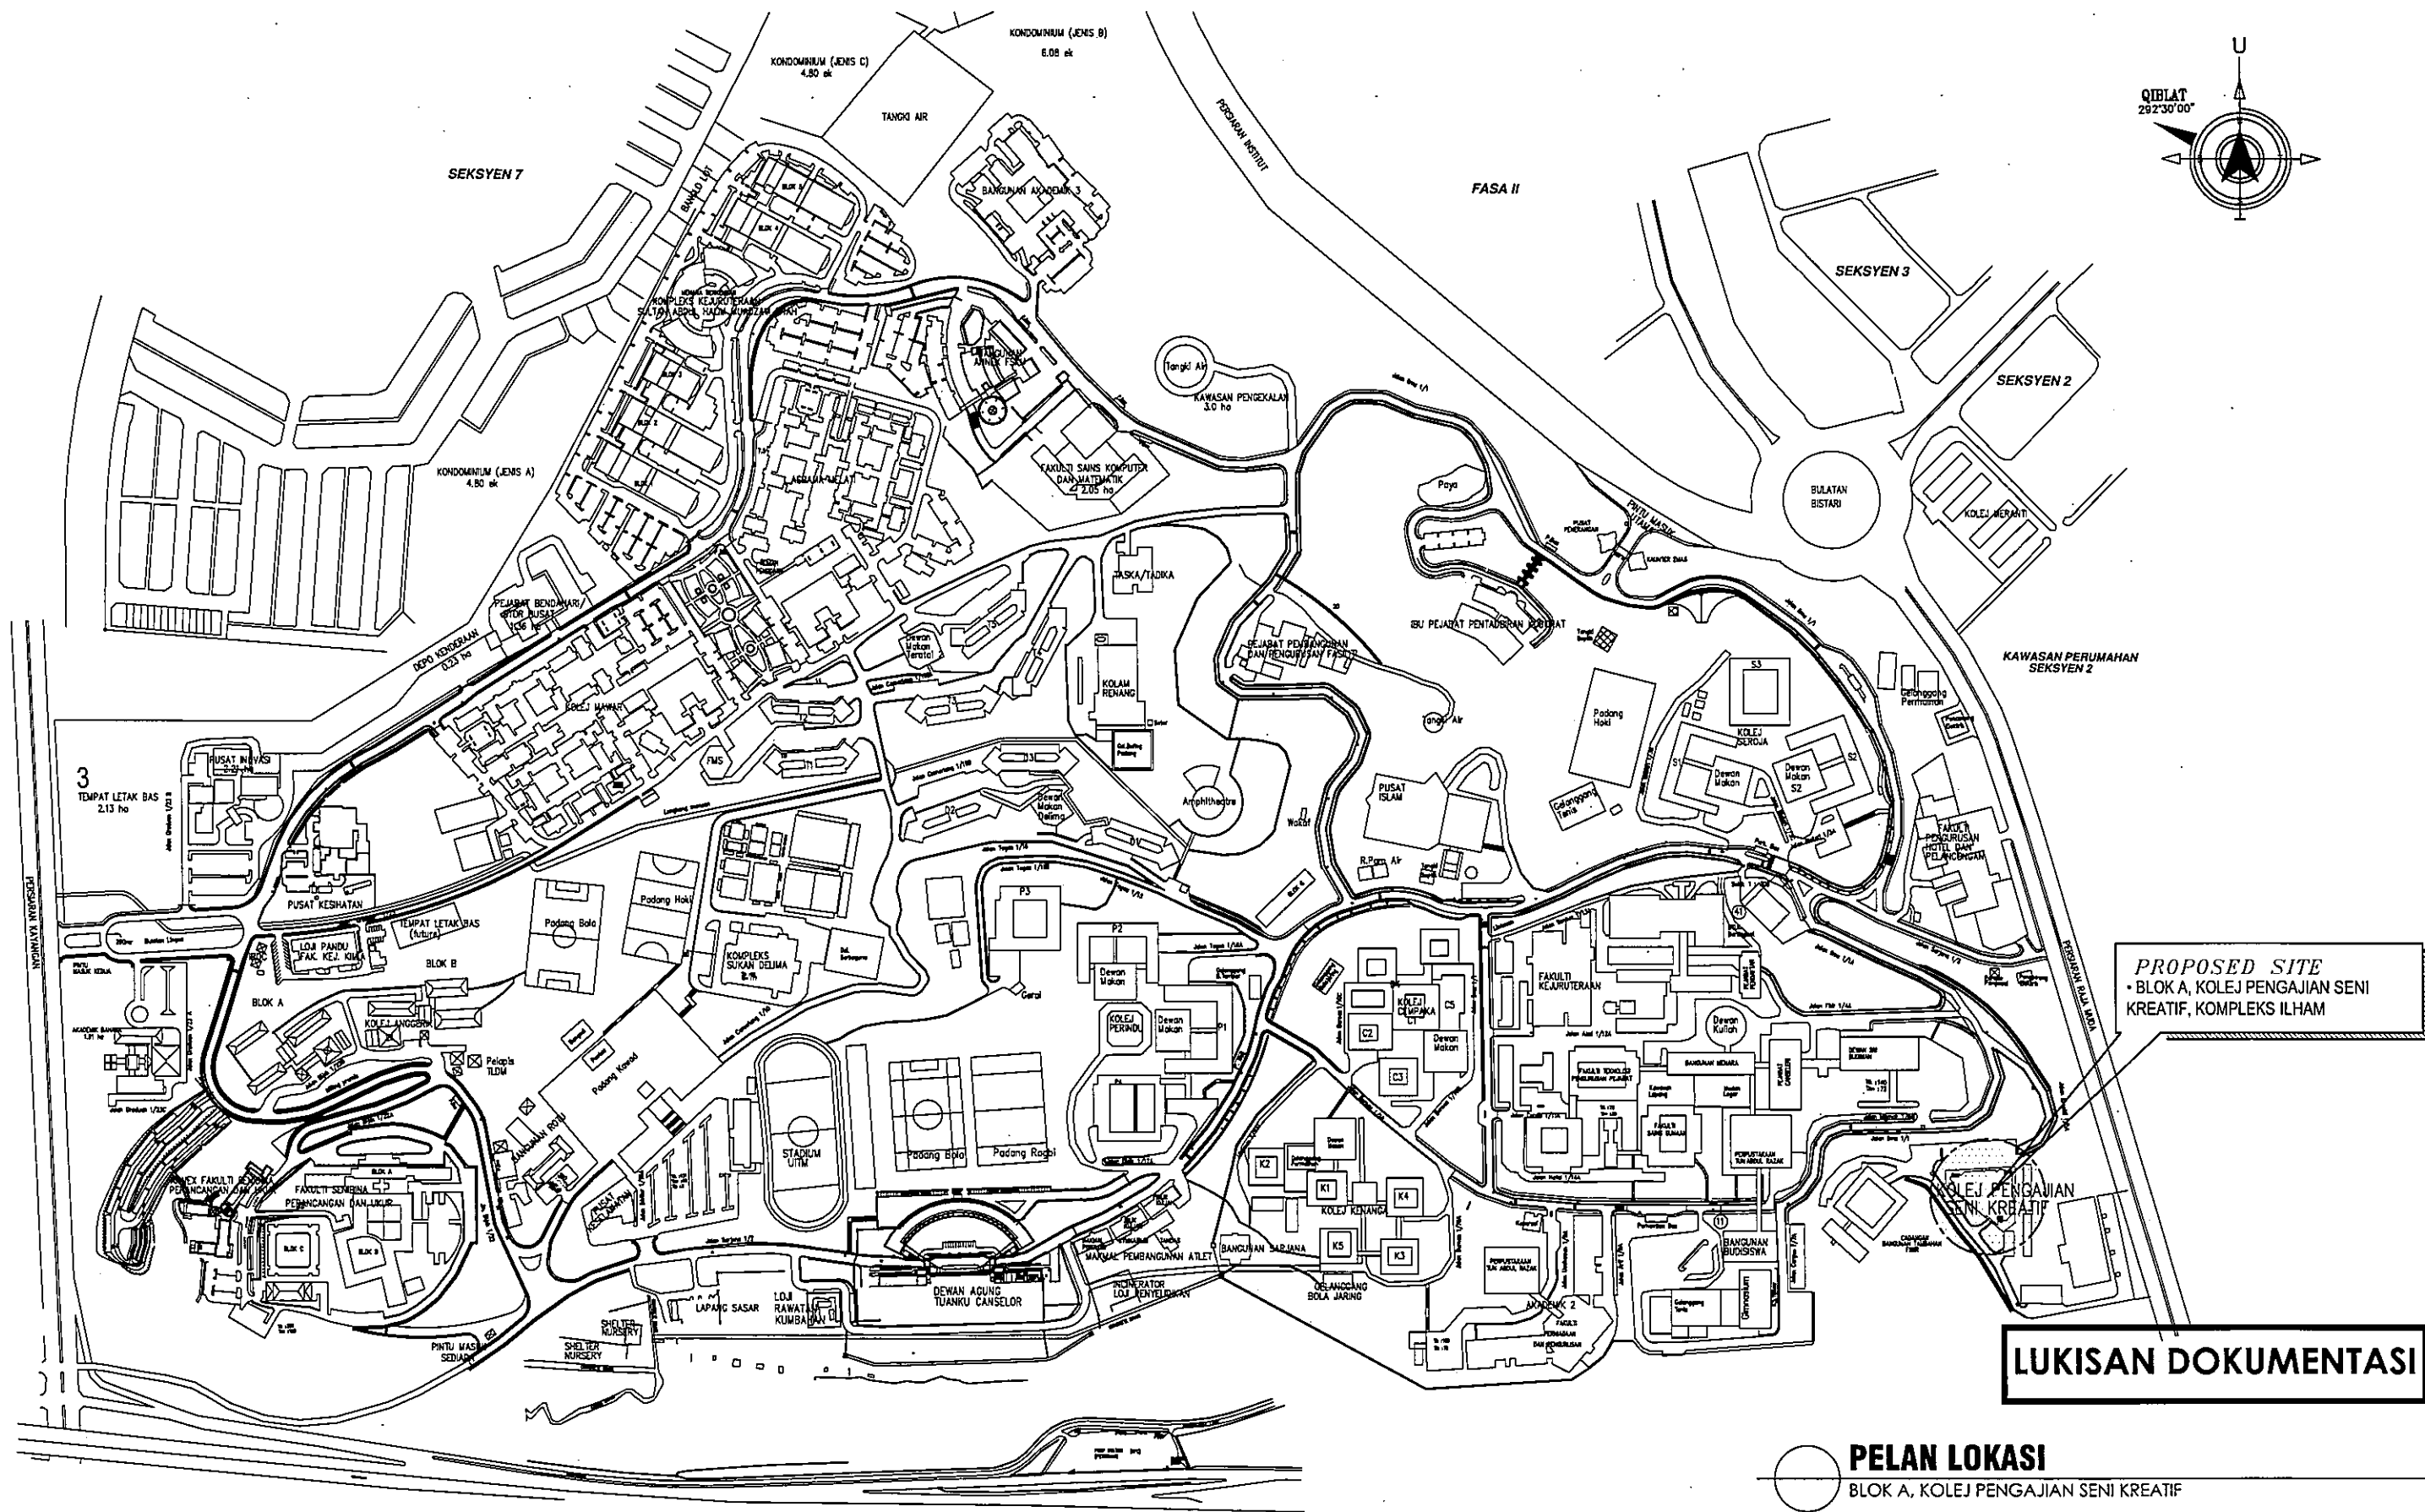

LUKISAN DOKUMENTASI

PELAN LOKASI
BLOK A, KOLEJ PENGAJIAN SENI KREATIF


PROJEK:
CADANGAN KERJA-KERJA NAIK TARAF TANDAS DI ARAS 2, 3, 4 & 5, BLOK A, KOMPLEKS ILHAM, KOLEJ PENGAJIAN SENI KREATIF (KPSK), UiTM SHAH ALAM.



NO. RUJUKAN PROJEK:
200-PPH(BPI.5/3/25) ARC ARC

TAJUK LUKISAN:
PELAN LANTAI SEDIA ADA - TANDAS 2

TARIKH: 20 09 23 SEP	NAB CANSOLOR : DATUK PROF. TS. DR. SHAH-RIN SAHIB @ SAHBUDDIN	INDEX PINDAAN
SKALA: TANPA SKALA	TIMBALAN NAB CANSOLOR : PROF. TS. SR. DR. MD. YUSOF HAMID	
	PENGARAH JABATAN PEMBANGUNAN & INFRASTRUKTUR : IR. TS. AZMAN SAUBRAN	
	KETUA BAHAGIAN PEMBANGUNAN INFRA : TS. MOHAMMED IZRAI ABD. RAZAK	
	ARKTEK/DSEMAK : ZULFADLI MOHAMMED SALLEH	
	DUKS OLEH : MAZAN SAAD	
	PENGURUS PROJEK : MUHAMMAD ASYRAF ABD. AZIZ	NO HELAIAN: 01

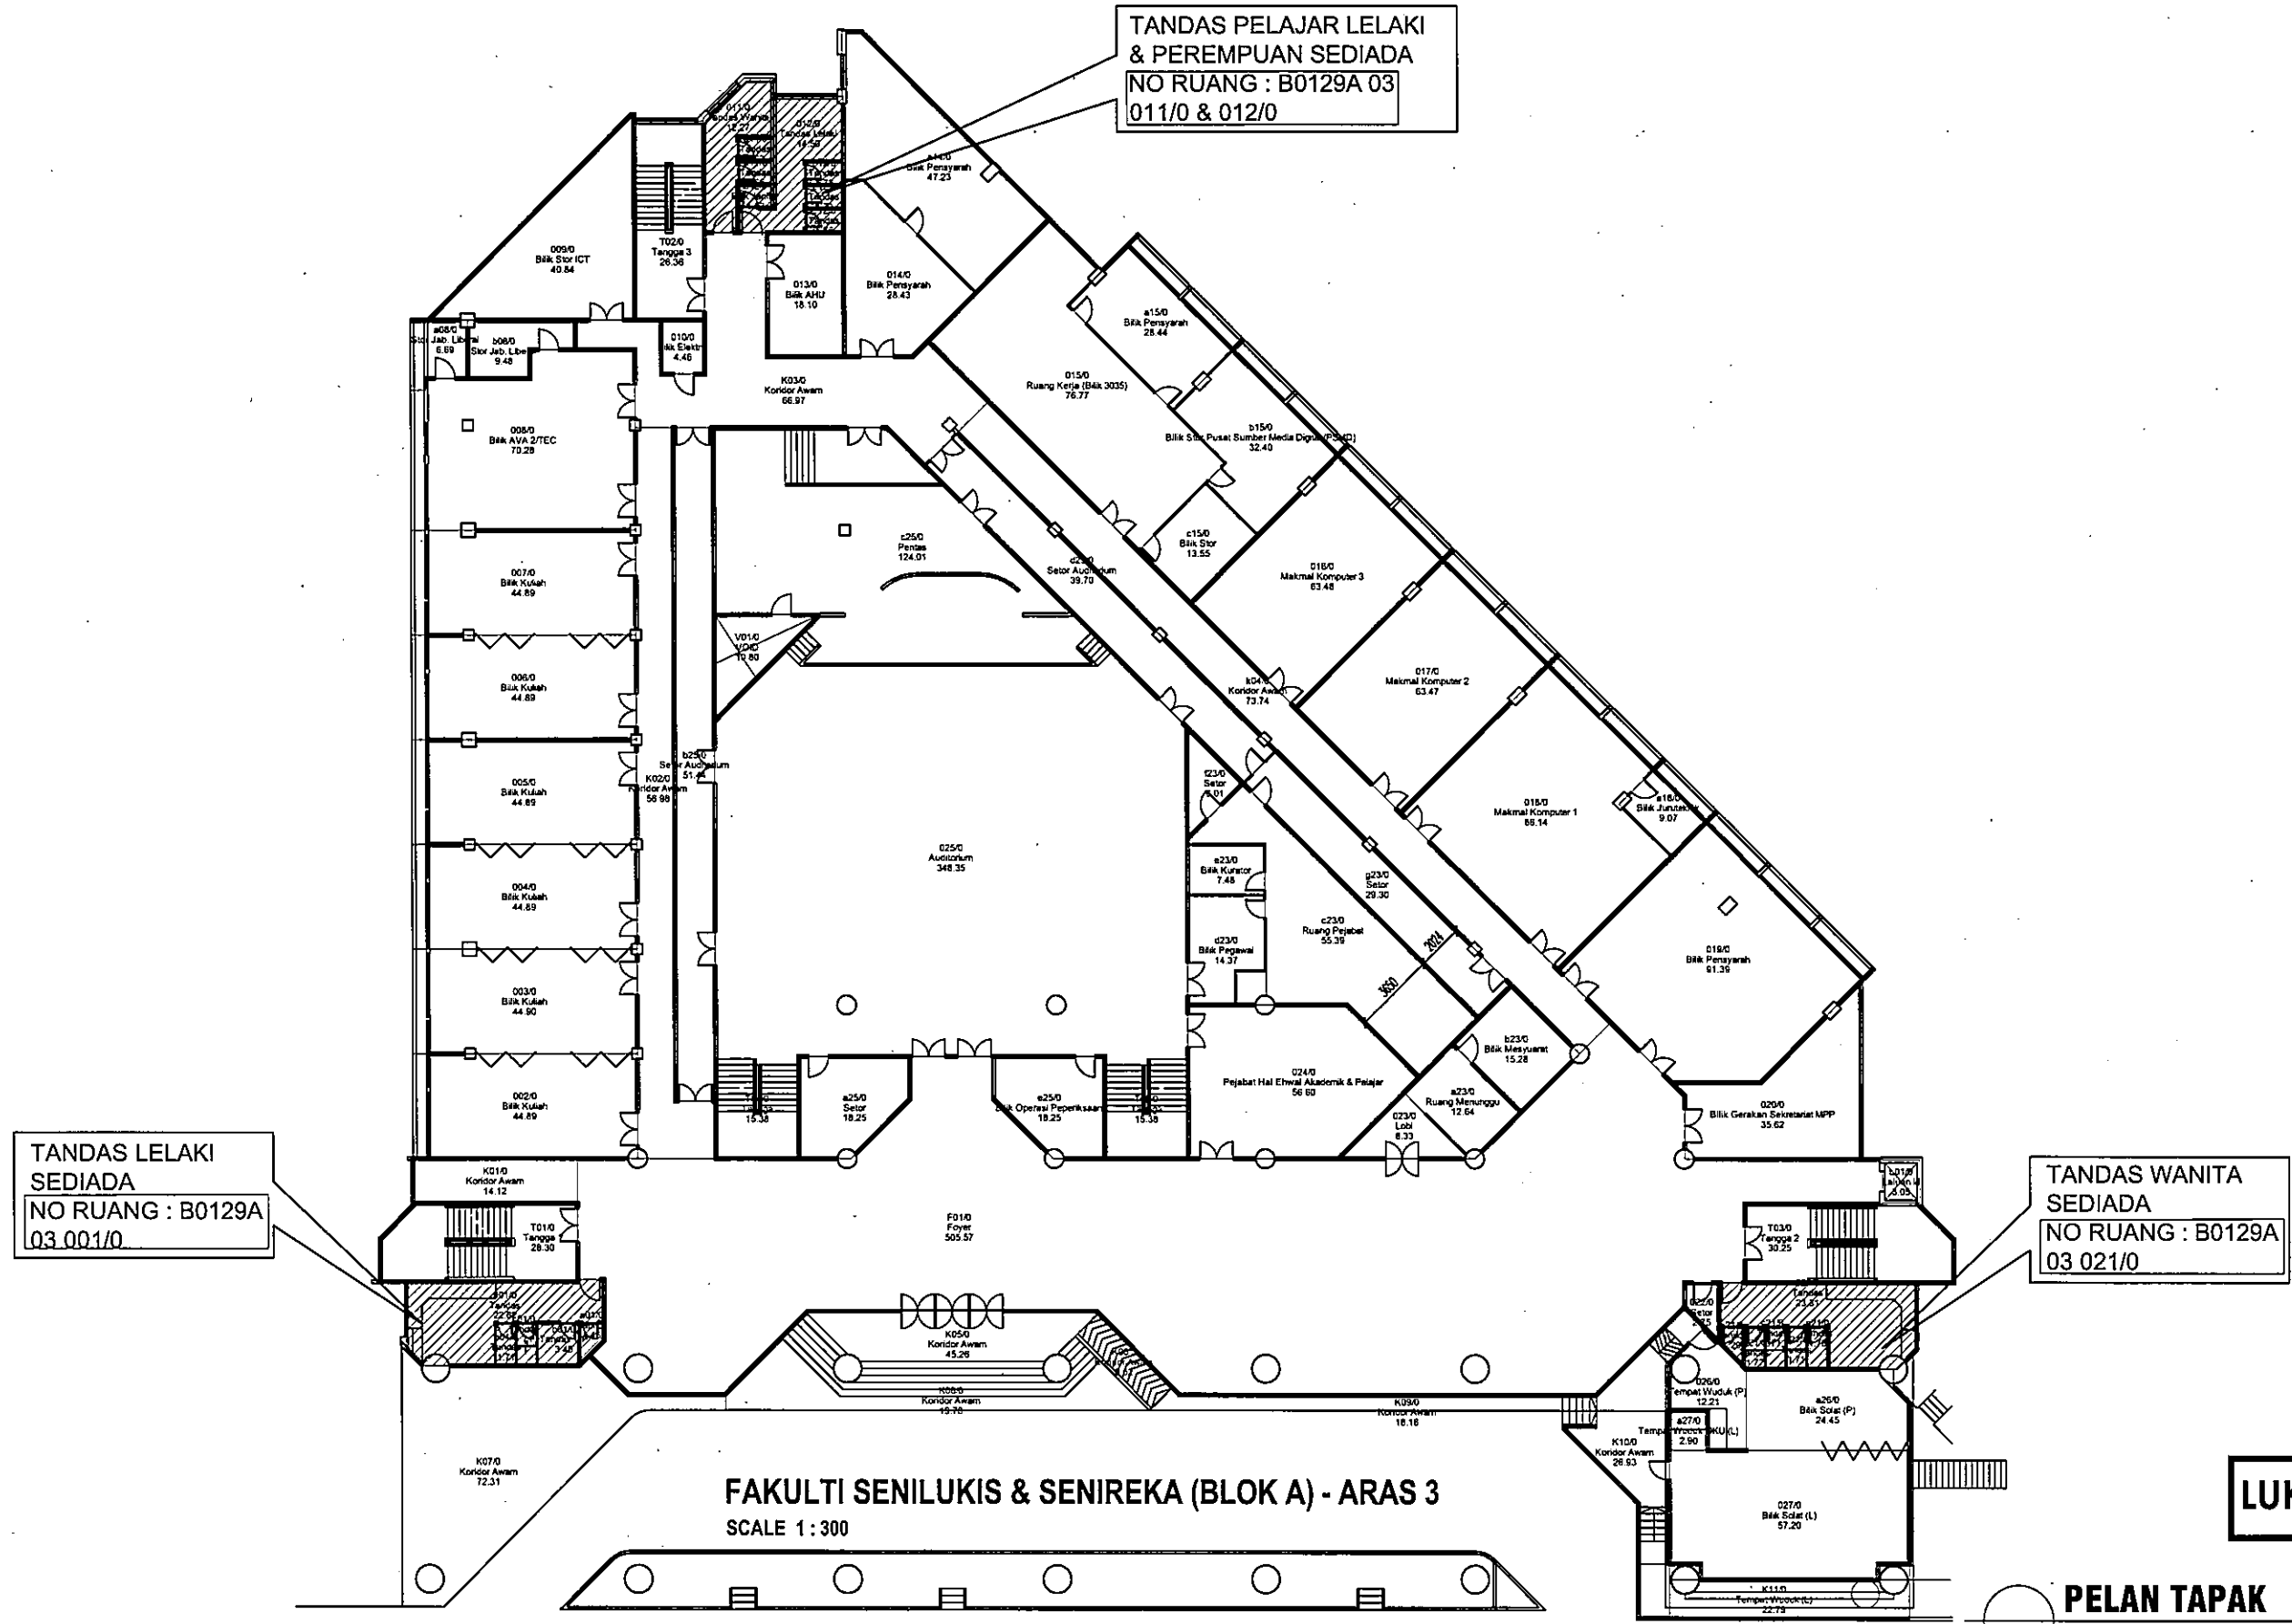

LUKISAN DOKUMENTASI

PELAN TAPAK
TANDAS PELAJAR, ARAS 3


PROJEK:
CADANGAN KERJA-KERJA NAIK TARAF TANDAS DI ARAS 2, 3, 4 & 5, BLOK A, KOMPLEKS ILHAM, KOLEJ PENGAJIAN SENI KREATIF (KPSK), UITM SHAH ALAM.




NO. RUJUKAN PROJEK:
200-PPII(BPI.5/3/25) ARC

TAJUK LUKISAN:
PELAN TAPAK BLOK A, ARAS 3

TARIKH: 20 09 24 SEP	NAB CANSOLOR : DATUK PROF. TS. DR. SHAHRIN SAHB @ SAHBUDDIN	INDEX PINDAAN
SKALA: N.T.S	TIMBALAN NAB CANSOLOR : PROF. TS. SR. DR. MD. YUSOF HAMID	
	PENGARAH JABATAN PEMBANGUNAN & INFRASTRUKTUR : IR. TS. AZMAN SAUBIRAN	
	KETUA BAHAGIAN PEMBANGUNAN INFRA : TS. MOHAMMED IZAI ABD. RAZAK	
	ARKITEK/ DSEMAK : ZULFADJI MOHAMED SALLEH	
	DIUKIS OLEH : MAZIAN SAAD	
	PENGURUS PROJEK : MUHAMMAD ASYRAF ABD. AZIZ	
		NO HELAIAN: 03

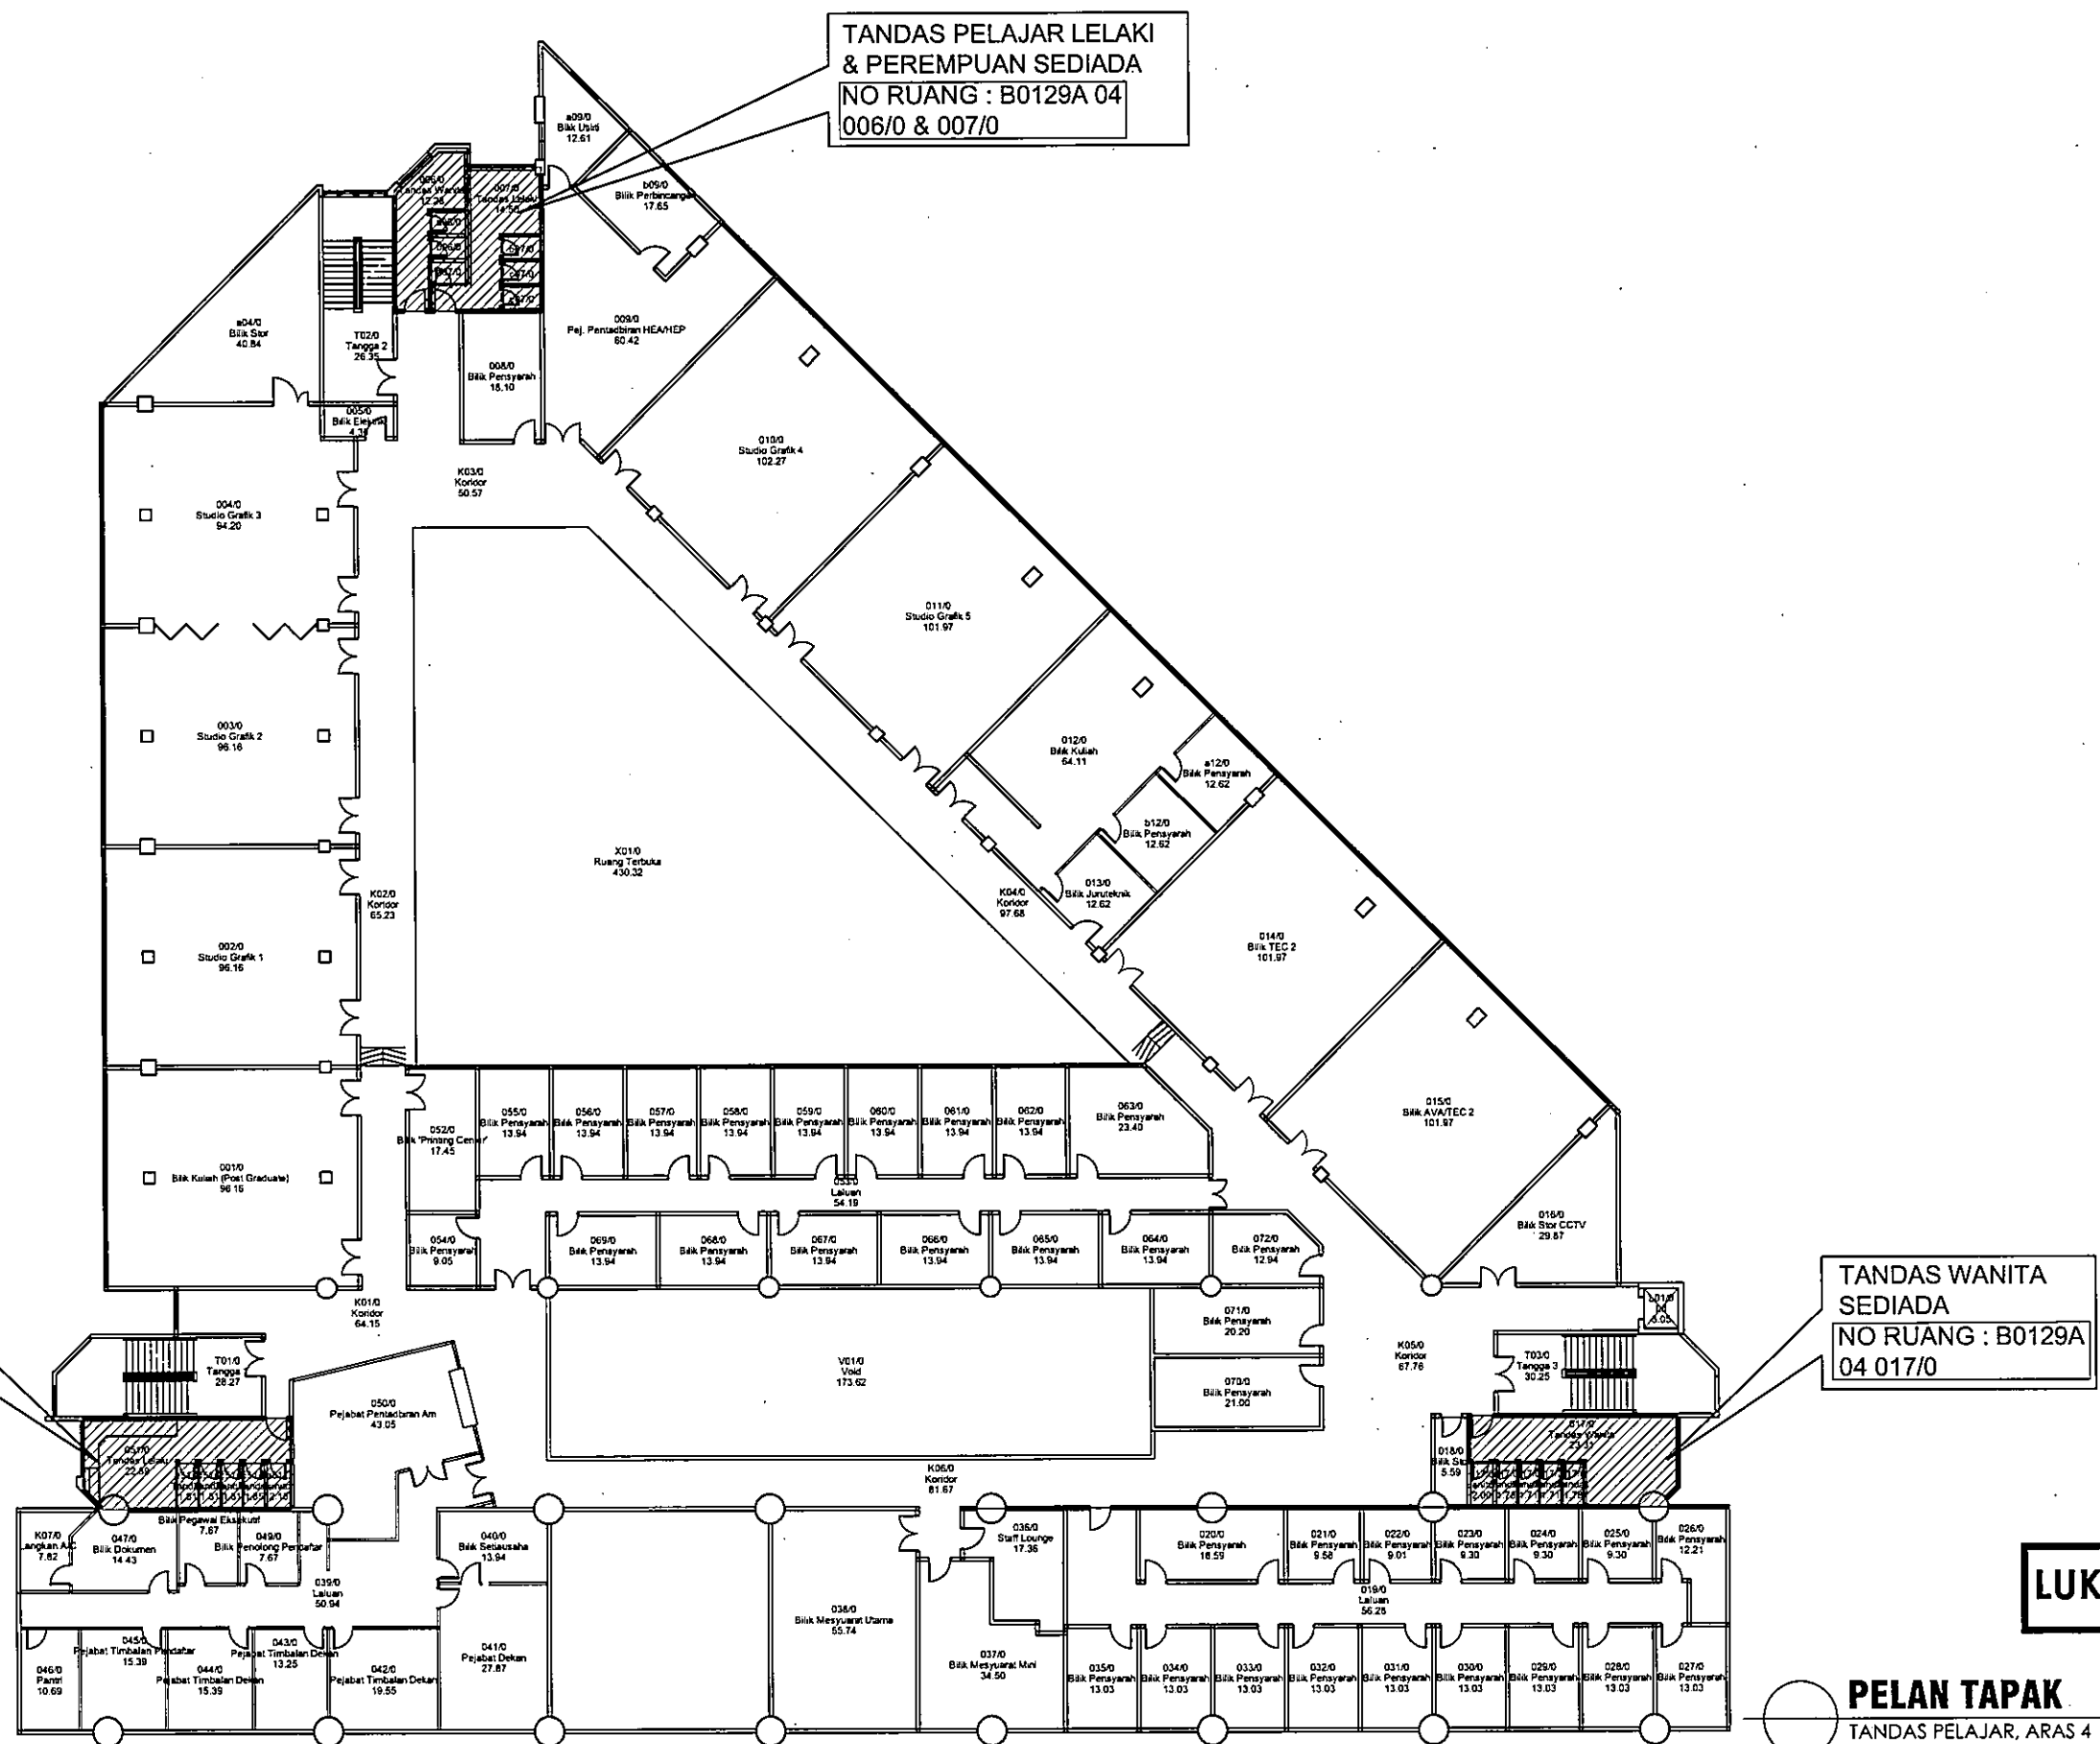

PROJEK:
CADANGAN KERJA-KERJA NAIK-TARAF TANDAS DI ARAS 2, 3, 4 & 5, BLOK A, KOMPLEKS ILHAM, KOLEJ PENGAJIAN SENI KREATIF (KPSK), UITM SHAH ALAM.

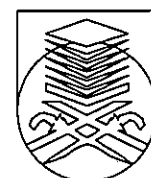


UNIVERSITI
TEKNOLOGI
MARA


NO. RUJUKAN PROJEK:
200-PPII(BPI.5/3/25) ARC

TAJUK LUKISAN:
**PELAN TAPAK
BLOK A, ARAS 4**

TARIKH: 20 09 24 SEP	NAIB CANSOLOR : DATUK PROF. TS. DR. SHAHRIN SAHIB @ SAHIBUDDIN	INDEKS PINDAAN
	TIMBALAN NAIB CANSOLOR : PROF. TS. SR. DR. MD. YUSOF HAMID	
	PENGARAH JABATAN PEMBANGUNAN & INFRASTRUKTUR : IR. TS. AZMAN SAUBIRAN	
	KETUA BAHAGIAN PEMBANGUNAN INFRA: TS. MOHAMMED IZRAI ABD. RAZAK	
SKALA: N.T.S	ARKITEK/ DISEMAK : ZULFADLI MOHAMED SALLEH	
	DILUKIS OLEH : MAZIAN SAAD	
	PENGURUS PROJEK : MUHAMMAD ASYRAF ABD. AZIZ	NO HELAIAN: 04

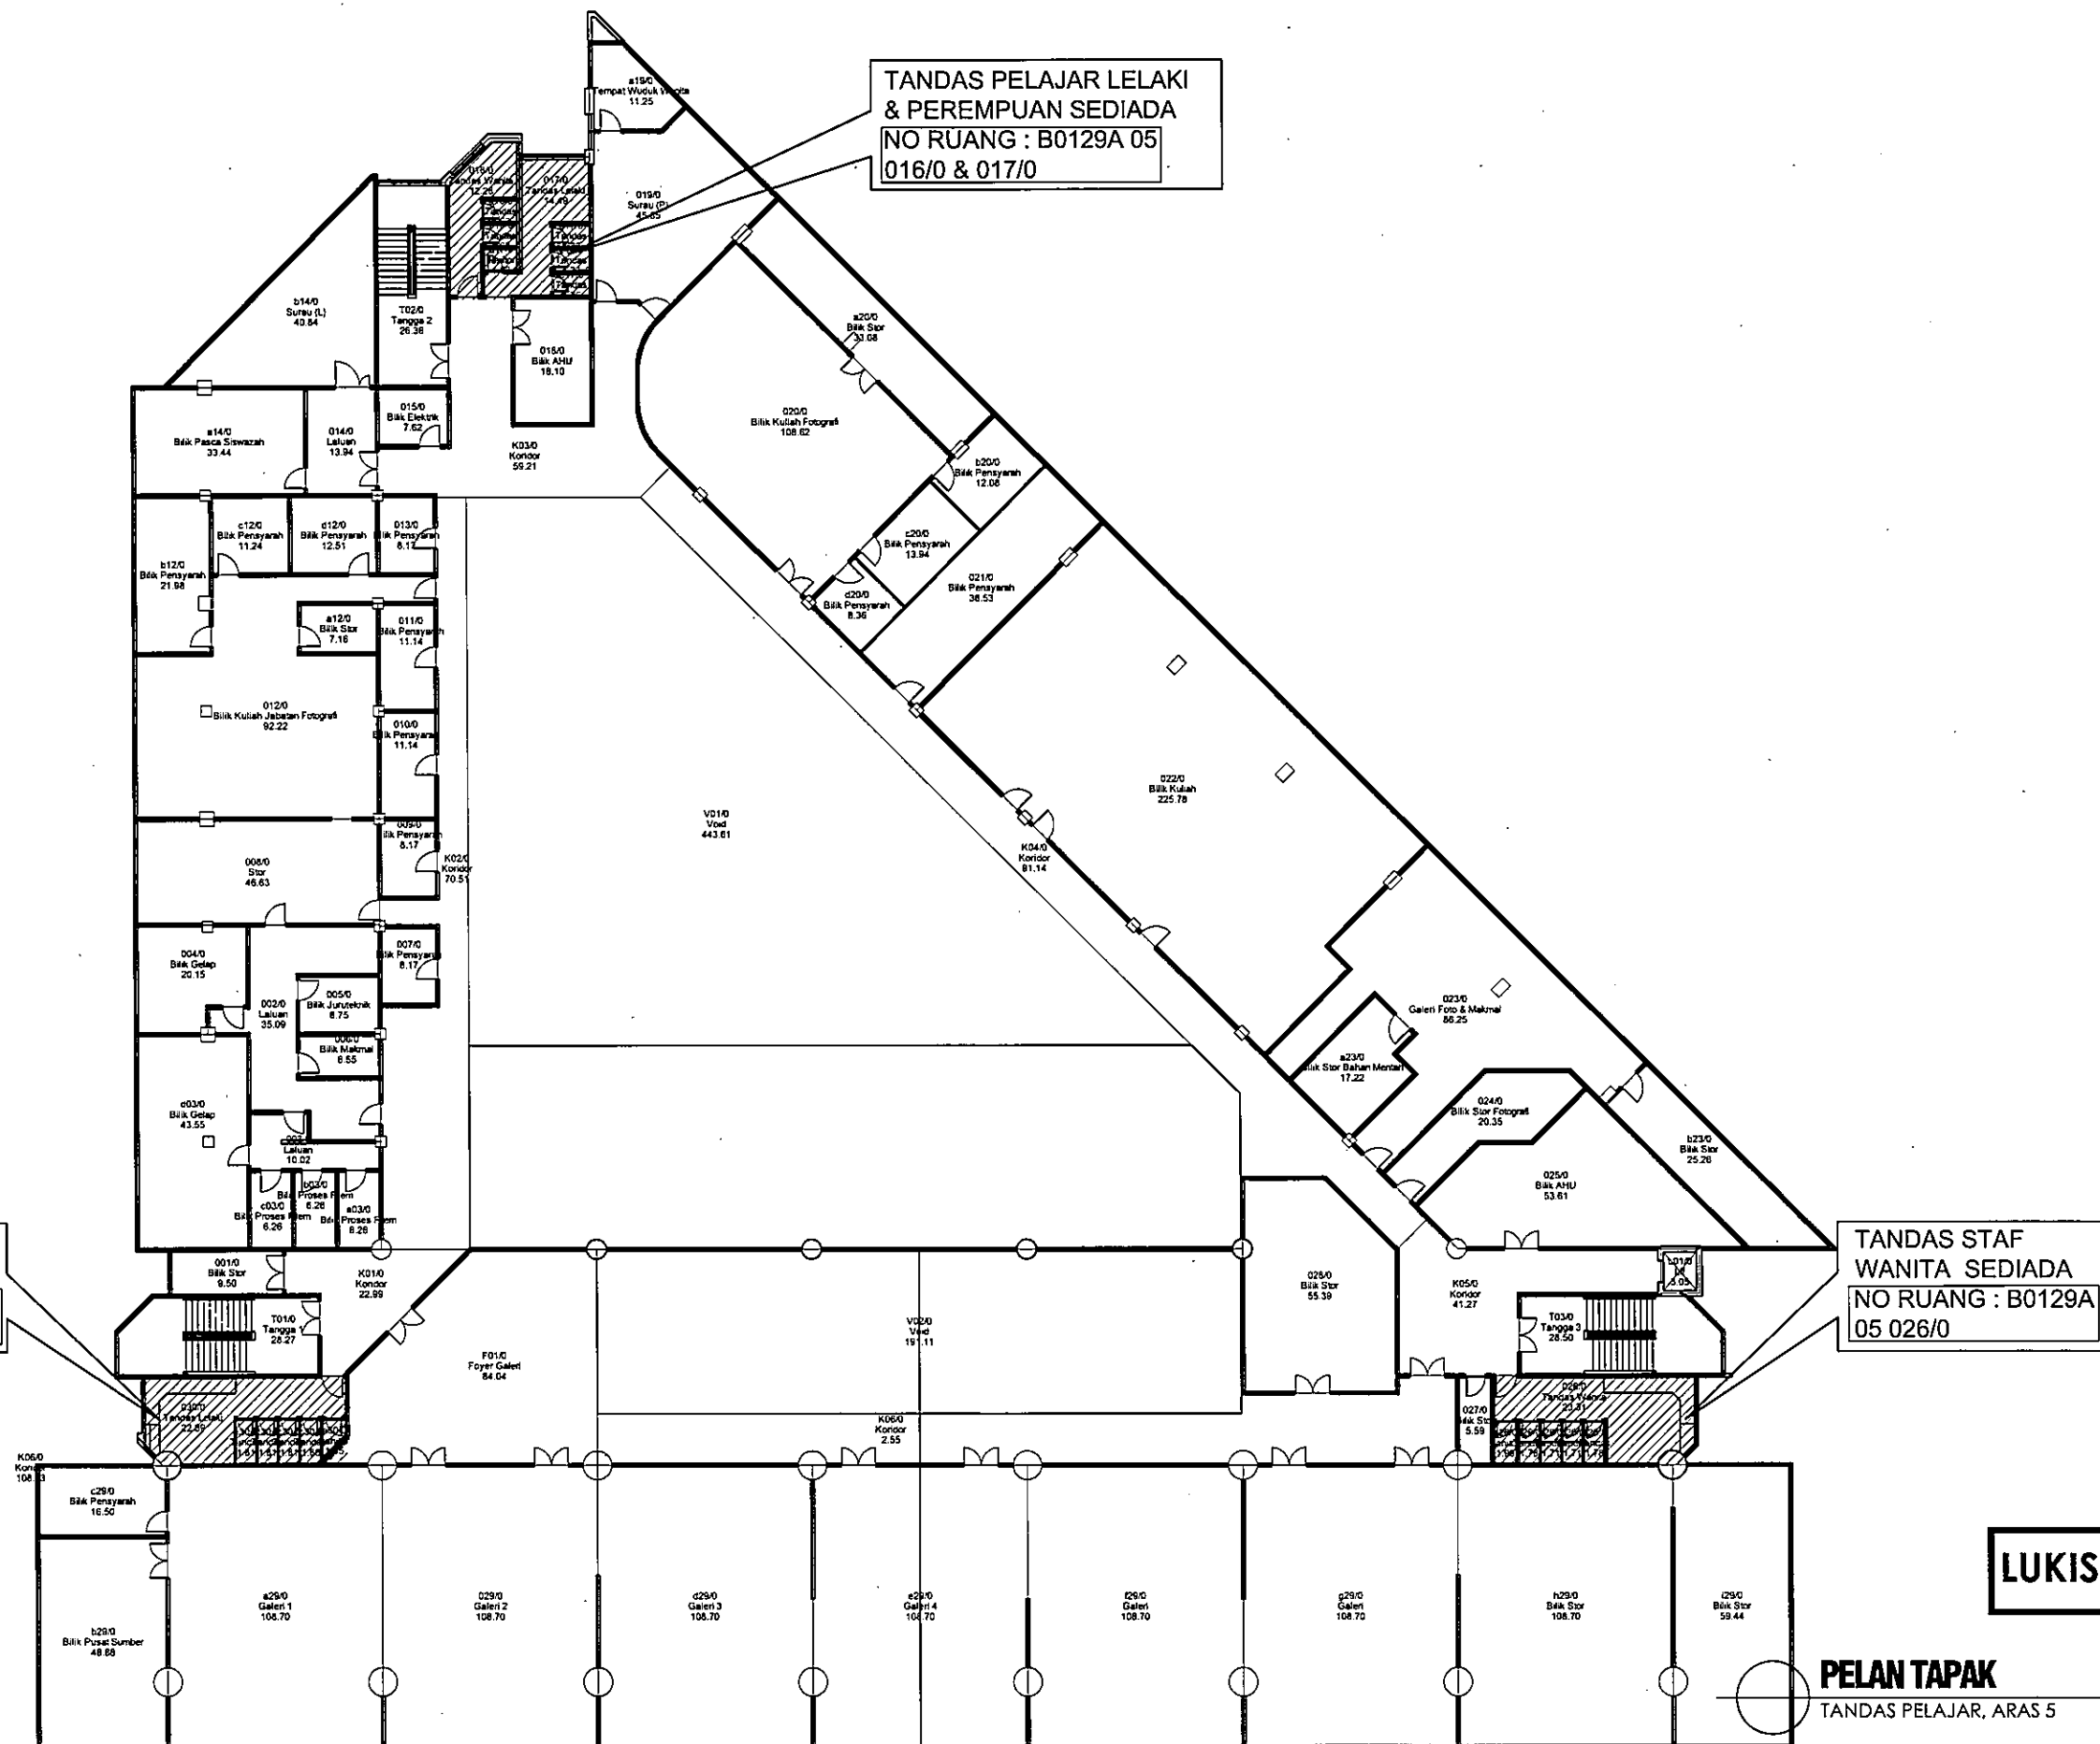

PROJEK:
CADANGAN KERJA-KERJA NAIK TARAF TANDAS DI ARAS 2, 3, 4 & 5, BLOK A, KOMPLEKS ILHAM, KOLEJ PENGAJIAN SENI KREATIF (KPSK), UITM SHAH ALAM.

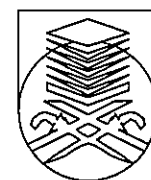


**UNIVERSITI
TEKNOLOGI
MARA**

NO. RUJUKAN PROJEK:
200-PP11(BPI.5/3/25) ARC

TAJUK LUKISAN:
**PELAN TAPAK
BLOK A, ARAS 5**

TARIKH: 20 09 24 SEP	NAIB CANSOLOR : DATUK PROF. TS. DR. SHAHRIN SAHIB @ SAHIBUDDIN	INDEKS PINDAAN
SKALA: N.T.S	TIMBALAN NAIB CANSOLOR : PROF. TS. SR. DR. MD. YUSOF HAMID	
	PENGARAH JABATAN PEMBANGUNAN & INFRASTRUKTUR : IR. TS. AZMAN SAUBIRAN	
	KETUA BAHAGIAN PEMBANGUNAN INFRA : TS. MOHAMMED IZRAI ABD. RAZAK	
	ARKITEK/ DISEMAK : ZULFADLI MOHAMED SALLEH	
	DILUKIS OLEH : MAZIAN SAAD	
	PENGURUS PROJEK : MUHAMMAD ASYRAF ABD. AZIZ	
	NO. HELAIAN: 05	

LEGENDS	
---	DEMOLITION WORKS

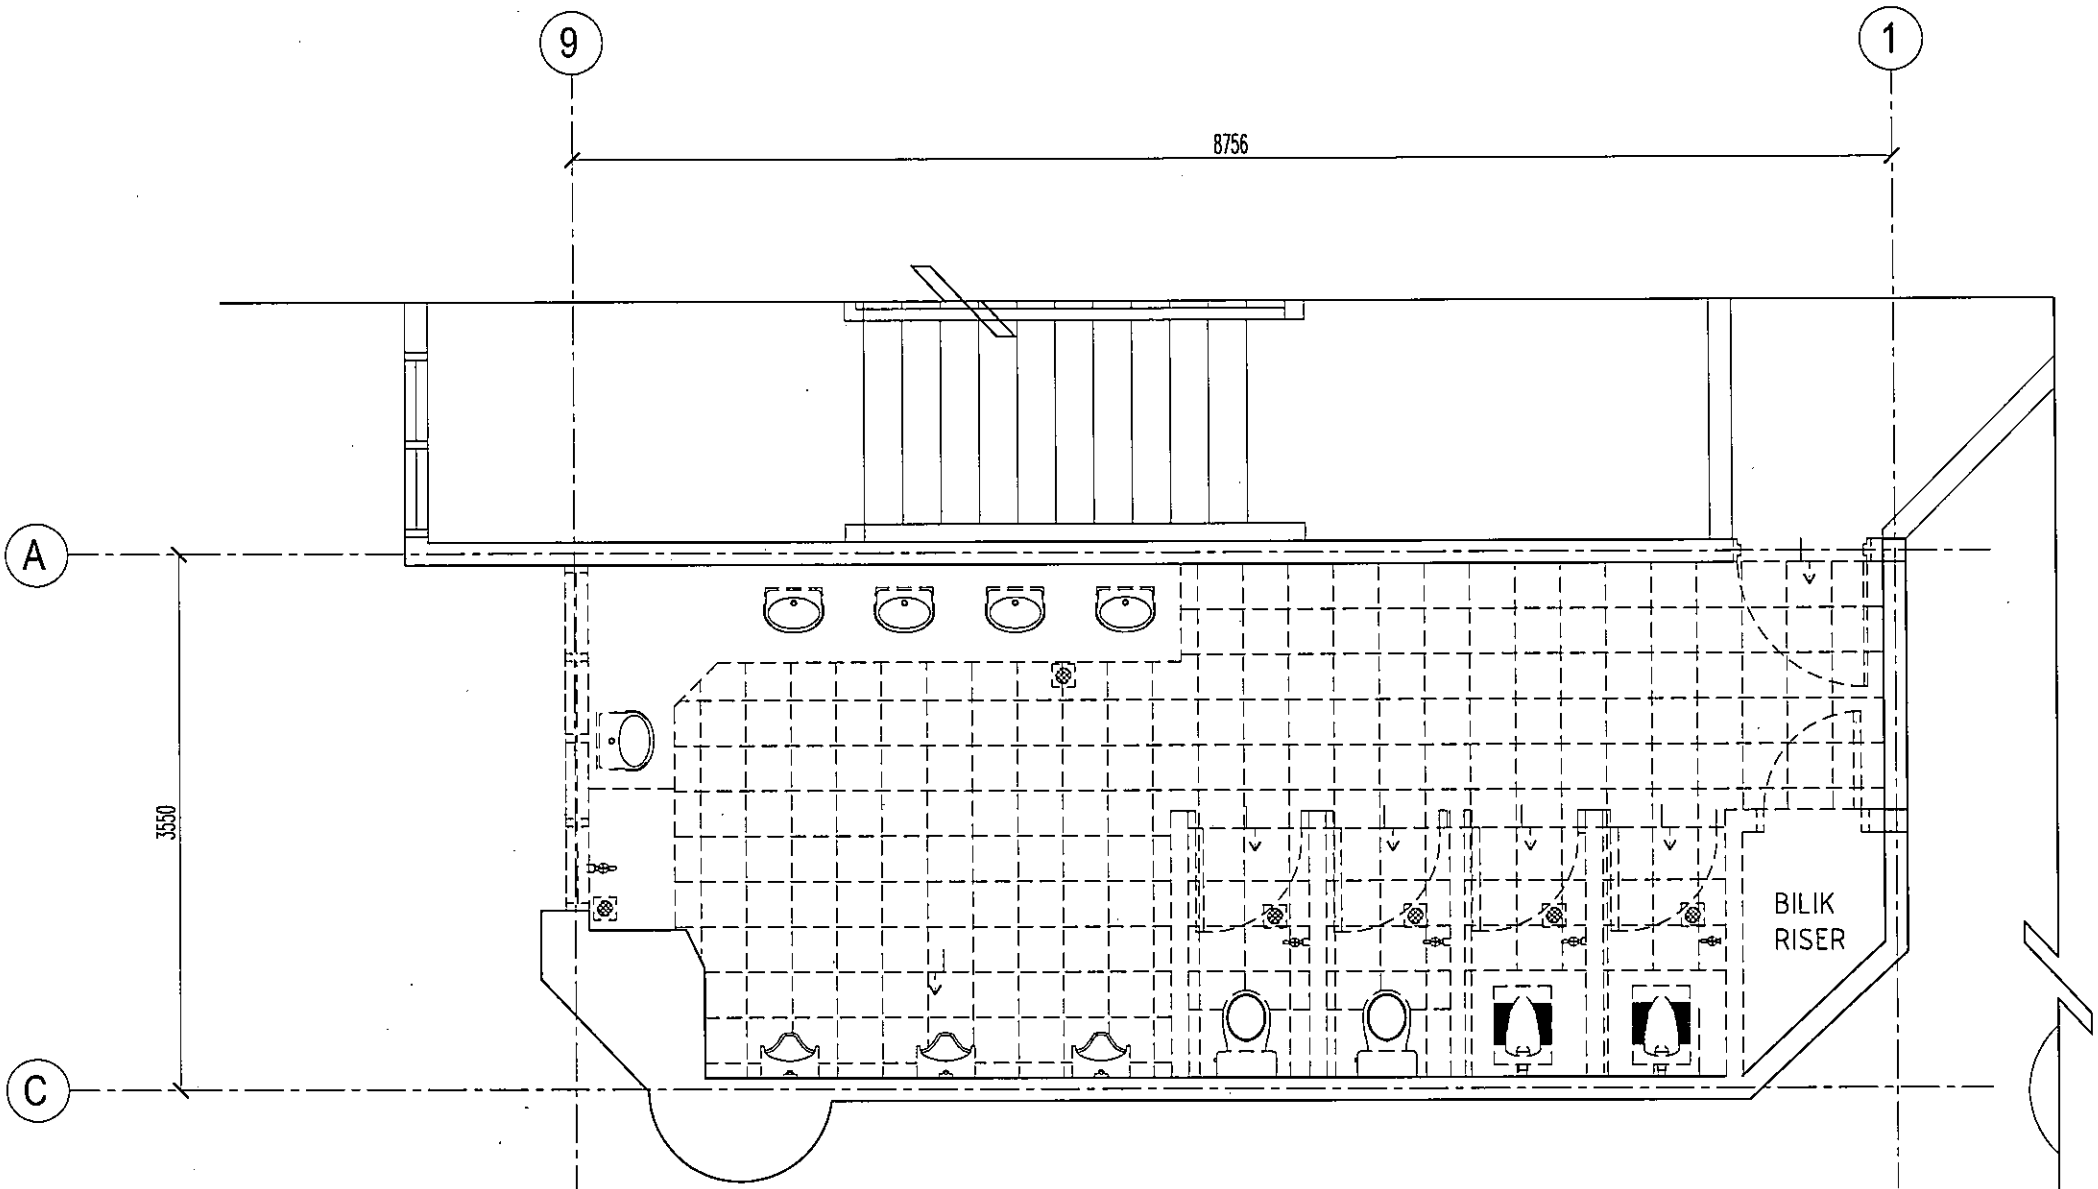

PELAN MEMBUKA & MEROBOH
 ARAS 2 - TANDAS STAF (L) SCALE 1 : 50

- NOTE :**
- ALL EXISTING FLOOR AND WALL TILES TO BE HACKED AND REMOVED INCLUDING OLD MORTAR WORK UNTIL FLOOR SLABS; DEBRIS TO BE REMOVED FROM SITE;
 - ALL INTERNAL BRICKWALL PARTITION (TOILET CUBICLES) AND CONCRETE KERBS TO BE DEMOLISHED, DEBRIS TO BE REMOVED FROM SITE;
 - TOP OF CONCRETE FLOOR SLABS TO BE CHIPPED & RELEVELLED ACCORDINGLY TO ALLOW REQUIRED FINISH GRADIENT;
 - ALL EXISTING SUSPENDED CEILING PANELS AND SYSTEM TO BE DISMANTLED AND REMOVED FROM SITE;
 - ALL EXISTING TOILET ACCESSORIES (TAPS; WATER CLOSET, SQUATTING PAN, URINAL ETC) TO BE DISMANTLED AND REMOVED FROM SITE;
 - ALL EXISTING TAPS AND PIPES TO REMOVE UNTIL WATER TANKS
 - ALL WASTE PIPES TO REMOVE UNTIL NEAREST MANHOLE

LUKISAN DOKUMENTASI

PERINGATAN
 HANYA DIMENSI BERANGKA SAHAJA DILAKSANAKAN.
 KONTRAKTOR MESTI MEMERIKSA SEMUA DIMENSI SEBENAR DI TAPAK BINA. SEBARANG PERCANGGAHAN MESTI LAPORKAN DENGAN SEGERA KEPADA PEGAWAI PENGUASA SEBELUM KERJA-KERJA DIMULAKAN.

PROJEK:
CADANGAN KERJA-KERJA NAIK TARAF TANDAS DI ARAS 2, 3, 4 & 5, BLOK A, KOMPLEKS ILHAM, KOLEJ PENGAJIAN SENI KREATIF (KPSK), UITM SHAH ALAM.



**UNIVERSITI
 TEKNOLOGI
 MARA**

NO. RUJUKAN PROJEK:
200-PPII(BPI.5/3/25) ARC


TAJUK LUKISAN:
**PELAN MEMBUKA & MEROBOH
 ARAS 2 - TANDAS STAF (L)**

TARIKH:
**20 09
 24 SEP**

SKALA:
1:50

NAIB CANSOLOR	: DATUK PROF. TS. DR. SHAHRIN SAHIB @ SAHIBUDDIN	INDEKS PINDAAN
TIMBALAN NAIB CANSOLOR	: PROF. TS. SR. DR MD. YUSOF HAMID	
PENGARAH JABATAN PEMBANGUNAN & INFRASTRUKTUR	: IR. TS. AZMAN SAUBIRAN	
KETUA BAHAGIAN PEMBANGUNAN INFRA:	TS. MOHAMMED IZRAI ABD. RAZAK	
ARKITEK/ DISEMAK	: ZULFADLI MOHAMED SALLEH	
DILUKIS OLEH	: MAZIAN SAAD	
PENGURUS PROJEK	: MUHAMMAD ASYRIF ABD. AZIZ	NO HELAIAN: 06

LEGENDS	
	DEMOLITION WORKS

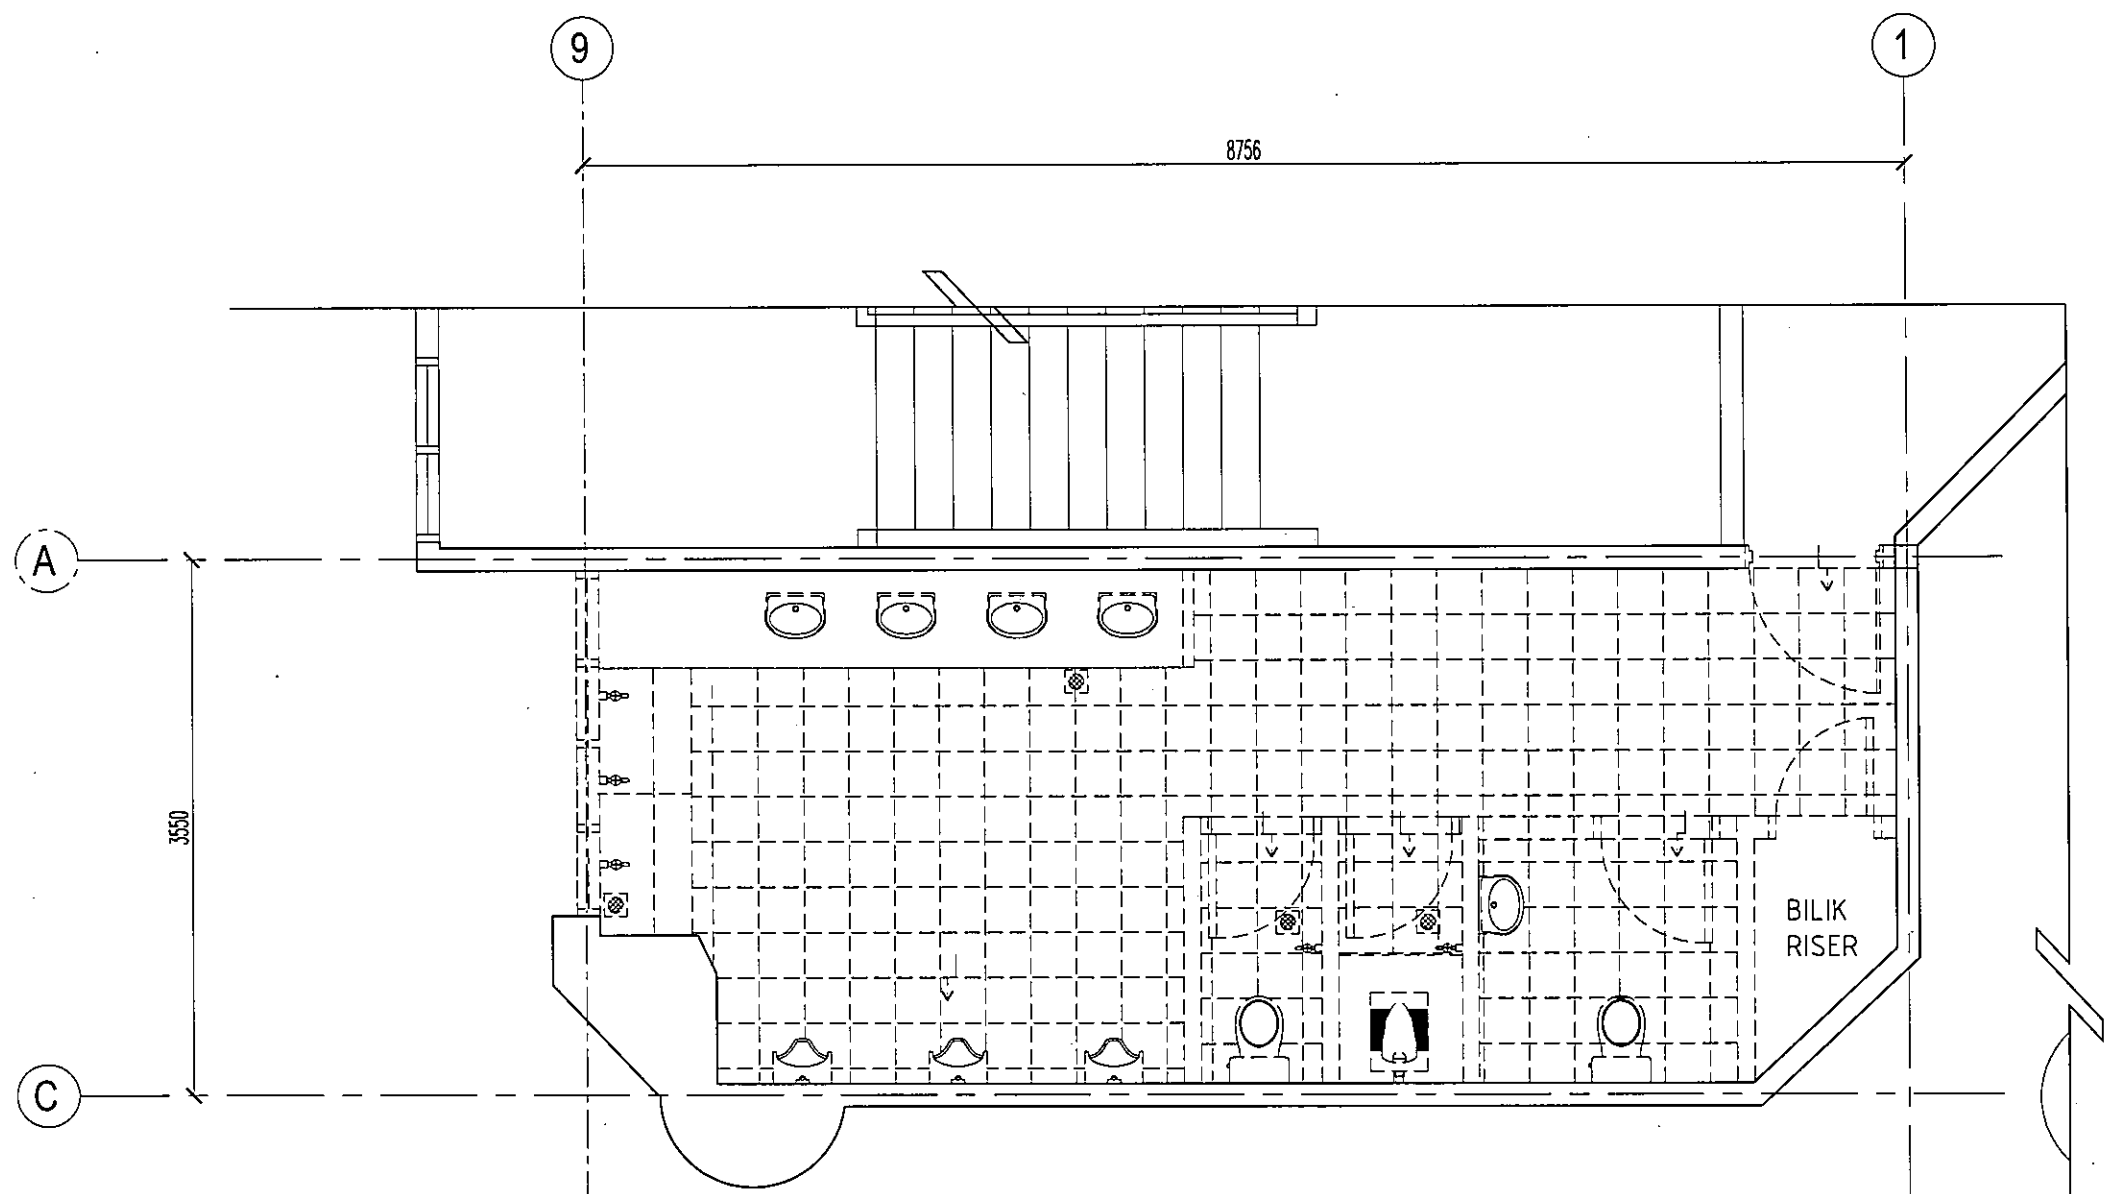

- NOTE :
- ALL EXISTING FLOOR AND WALL TILES TO BE HACKED AND REMOVED INCLUDING OLD MORTAR WORK UNTIL FLOOR SLABS; DEBRIS TO BE REMOVED FROM SITE;
 - ALL INTERNAL BRICKWALL PARTITION (TOILET CUBICLES) AND CONCRETE KERBS TO BE DEMOLISHED; DEBRIS TO BE REMOVED FROM SITE;
 - TOP OF CONCRETE FLOOR SLABS TO BE CHIPPED & RELEVELLED ACCORDINGLY TO ALLOW REQUIRED FINISH GRADIENT;
 - ALL EXISTING SUSPENDED CEILING PANELS AND SYSTEM TO BE DISMANTLED AND REMOVED FROM SITE;
 - ALL EXISTING TOILET ACCESSORIES (TAPS; WATER CLOSET, SQUATTING PAN, URINAL ETC) TO BE DISMANTLED AND REMOVED FROM SITE;
 - ALL EXISTING TAPS AND PIPES TO REMOVE UNTIL WATER TANKS
 - ALL WASTE PIPES TO REMOVE UNTIL NEAREST MANHOLE

LUKISAN DOKUMENTASI

PERINGATAN
HANYA DIMENSI BERANGKA SAHAJA DILAKSANAKAN.
KONTRAKTOR MESTI MEMERIKSA SEMUA DIMENSI SEBENAR DI TAPAK BINA. SEBARANG PERCANGGAHAN MESTI LAPORKAN DENGAN SEGERA KEPADA PEGAWAI PENGUASA SEBELUM KERJA-KERJA DIMULAKAN.

PELAN MEMBUKA & MEROBOH
ARAS 3 - TANDAS STAF (L) SCALE 1 : 50

PROJEK:
CADANGAN KERJA-KERJA NAIK TARAF TANDAS DI ARAS 2, 3, 4 & 5, BLOK A, KOMPLEKS ILHAM, KOLEJ PENGAJIAN SENI KREATIF (KPSK), UITM SHAH ALAM.




UNIVERSITI
TEKNOLOGI
MARA

NO. RUJUKAN PROJEK:
200-PP11(BPI.5/3/25) ARC
TAJUK LUKISAN:
**PELAN MEMBUKA & MEROBOH
ARAS 3 - TANDAS STAF (L)**

TARIKH:
**20 09
24 SEP**
SKALA:
1:50

NAIB CANSOLOR	: DATUK PROF. TS. DR. SHAHRIN SAHIB @ SAHIBUDDIN	INDEKS PINDAAN
TIMBALAN NAIB CANSOLOR	: PROF. TS. SR. DR MD. YUSOF HAMID	
PENGARAH JABATAN PEMBANGUNAN & INFRASTRUKTUR	: IR. TS. AZMAN SAUBIRAN	
KETUA BAHAGIAN PEMBANGUNAN INFRA	: TS. MOHAMMED IZRAI ABD. RAZAK	
ARKITEK/ DISEMAK	: ZULFADLI MOHAMED SALLEH	
DILUKIS OLEH	: MAZIAN SAAD	
PENGURUS PROJEK	: MUHAMMAD ASYRIF ABD. AZIZ	NO HELAIAN: 07

LEGENDS	
	DEMOLITION WORKS

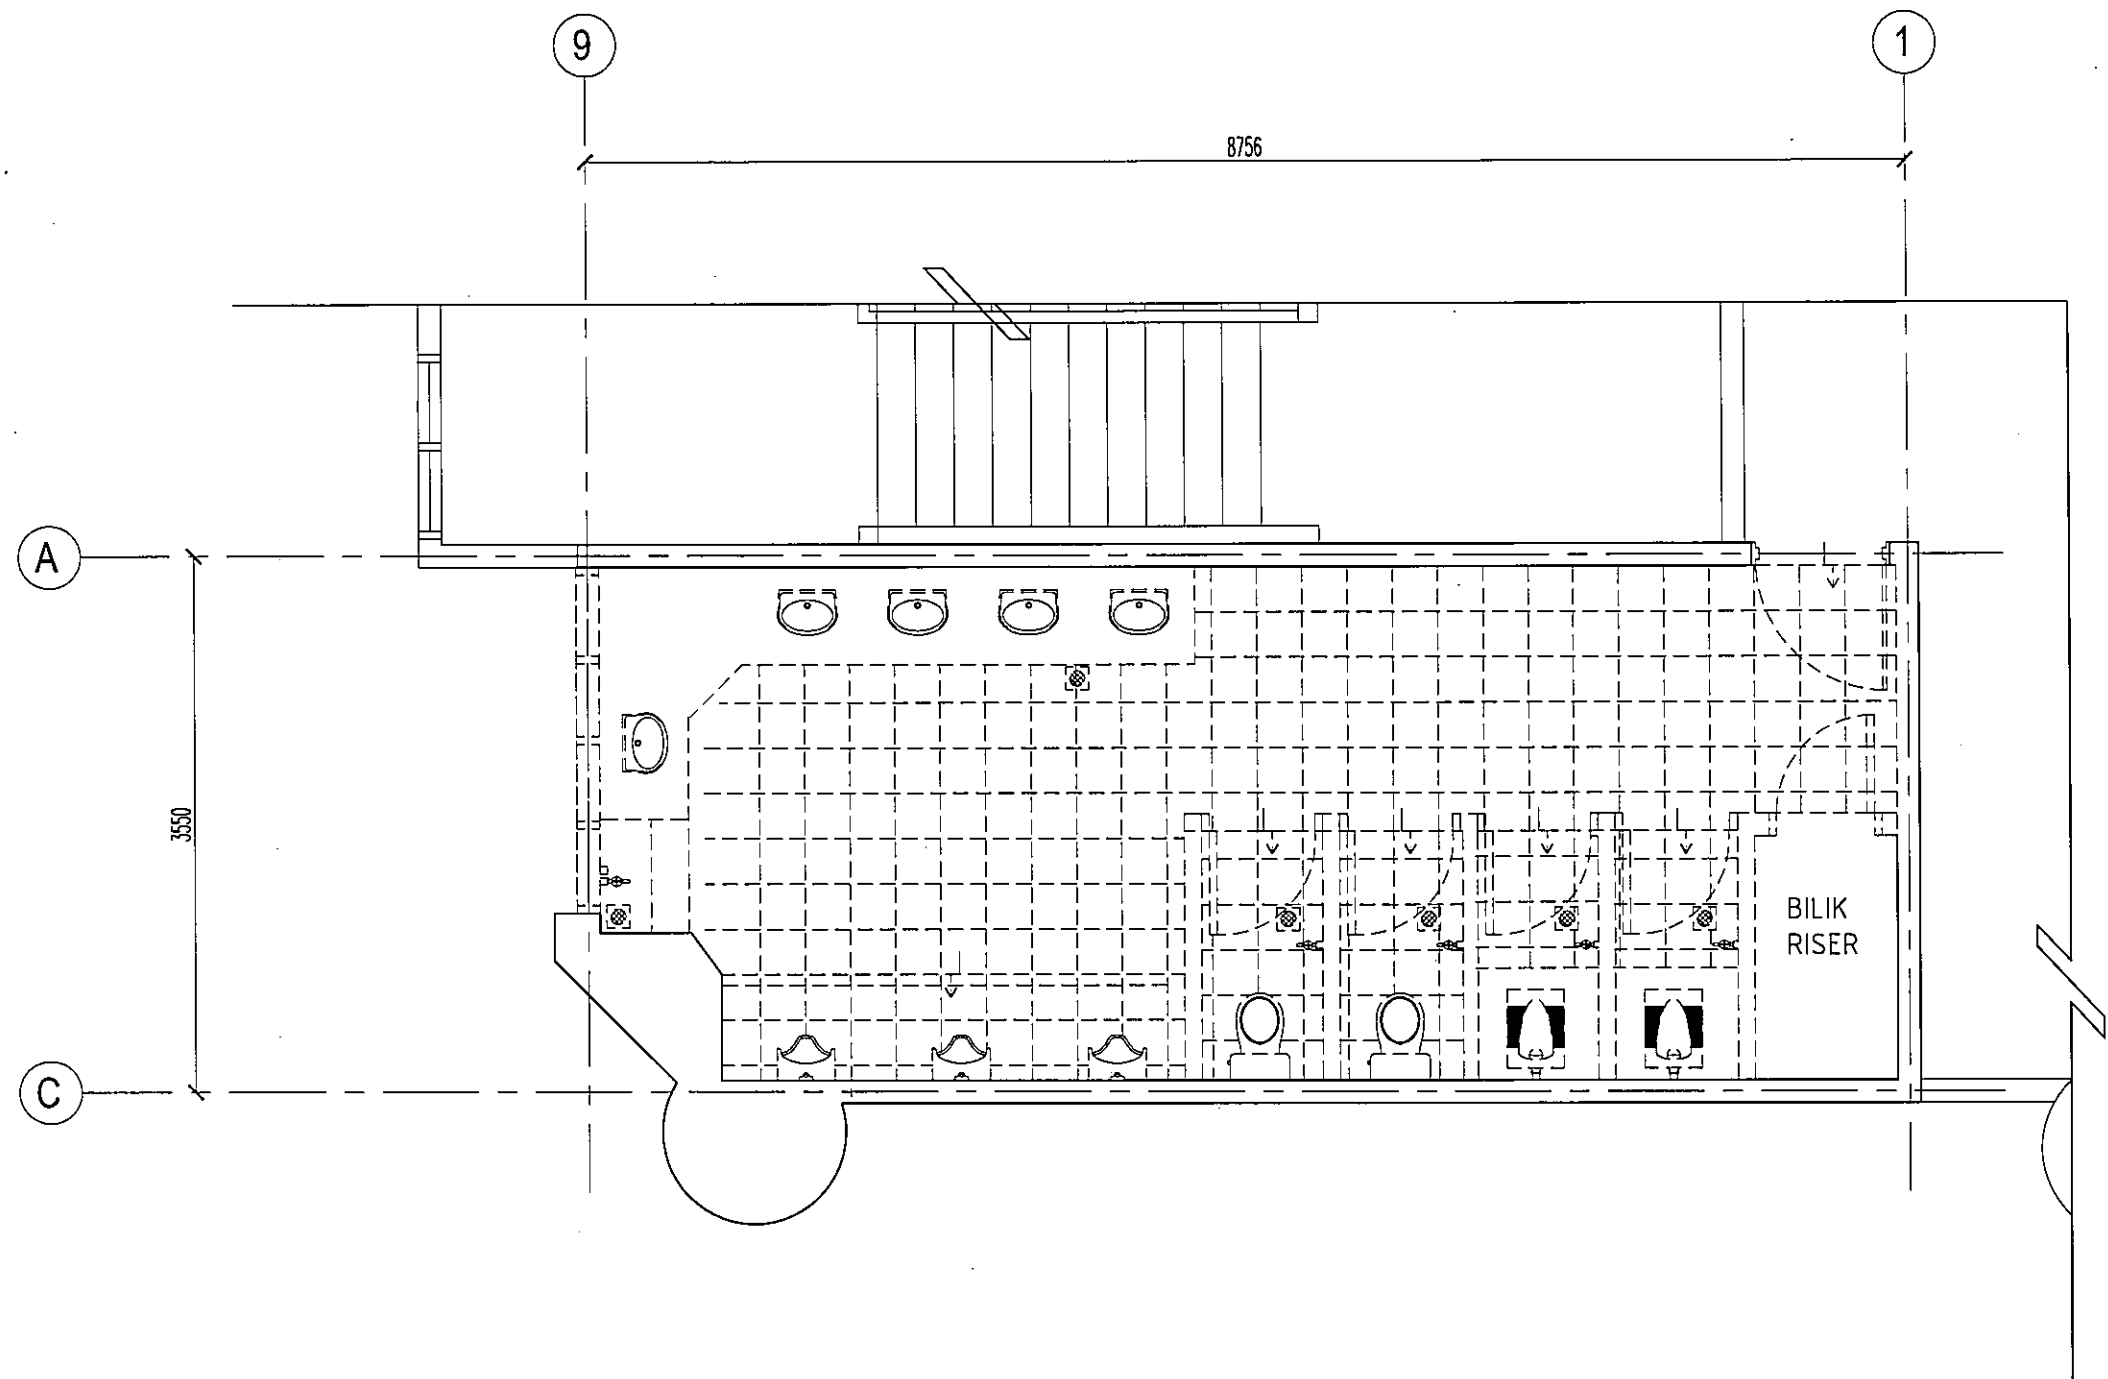

PELAN MEMBUKA & MEROBOKH
ARAS 4 - TANDAS STAF (L) SCALE 1 : 50

- NOTE :
1. ALL EXISTING FLOOR AND WALL TILES TO BE HACKED AND REMOVED INCLUDING OLD MORTAR WORK UNTIL FLOOR SLABS; DEBRIS TO BE REMOVED FROM SITE;
 2. ALL INTERNAL BRICKWALL PARTITION (TOILET CUBICLES) AND CONCRETE KERBS TO BE DEMOLISHED; DEBRIS TO BE REMOVED FROM SITE;
 3. TOP OF CONCRETE FLOOR SLABS TO BE CHIPPED & RELEVELLED ACCORDINGLY TO ALLOW REQUIRED FINISH GRADIENT;
 4. ALL EXISTING SUSPENDED CEILING PANELS AND SYSTEM TO BE DISMANTLED AND REMOVED FROM SITE;
 5. ALL EXISTING TOILET ACCESSORIES (TAPS; WATER CLOSET, SQUATTING PAN, URINAL ETC) TO BE DISMANTLED AND REMOVED FROM SITE;
 6. ALL EXISTING TAPS AND PIPES TO REMOVE UNTIL WATER TANKS
 7. ALL WASTE PIPES TO REMOVE UNTIL NEAREST MANHOLE

LUKISAN DOKUMENTASI

PERINGATAN
HANYA DIMENSI BERANGKA SAHAJA DILAKSANAKAN. KONTRAKTOR MESTI MEMERIKSA SEMUA DIMENSI SEBENAR DI TAPAK BINA. SEBARANG PERCANGGAHAN MESTI LAPORKAN DENGAN SEGERA KEPADA PEGAWAI PENGUASA SEBELUM KERJA-KERJA DIMULAKAN.

PROJEK:
CADANGAN KERJA-KERJA NAIK TARAF TANDAS DI ARAS 2, 3, 4 & 5, BLOK A, KOMPLEKS ILHAM, KOLEJ PENGAJIAN SENI KREATIF (KPSK), UITM SHAH ALAM.



**UNIVERSITI
TEKNOLOGI
MARA**


NO. RUJUKAN PROJEK:
200-PP11(BPI.5/3/25) ARC
TAJUK LUKISAN:
**PELAN MEMBUKA & MEROBOKH
ARAS 4 - TANDAS STAF (L)**

TARIKH:
**20 09
24 SEP**

SKALA:
1:50

NAIB CANSOLOR	: DATUK PROF. TS. DR. SHAHRIN SAHIB @ SAHIBUDDIN	INDEKS PINDAAN
TIMBALAN NAIB CANSOLOR	: PROF. TS. SR. DR MD. YUSOF HAMID	
PENGARAH JABATAN PEMBANGUNAN & INFRASTRUKTUR	: IR. TS. AZMAN SAUBIRAN	
KETUA BAHAGIAN PEMBANGUNAN INFRA	: TS. MOHAMMED IZRAI ABD. RAZAK	
ARKITEK/ DISEMAK	: ZULFADLI MOHAMED SALLEH	
DILUKIS OLEH	: MAZIAN SAAD	
PENGURUS PROJEK	: MUHAMMAD ASYRAF ABD. AZIZ	NO HELAIAN: 08

LEGENDS	
	DEMOLITION WORKS

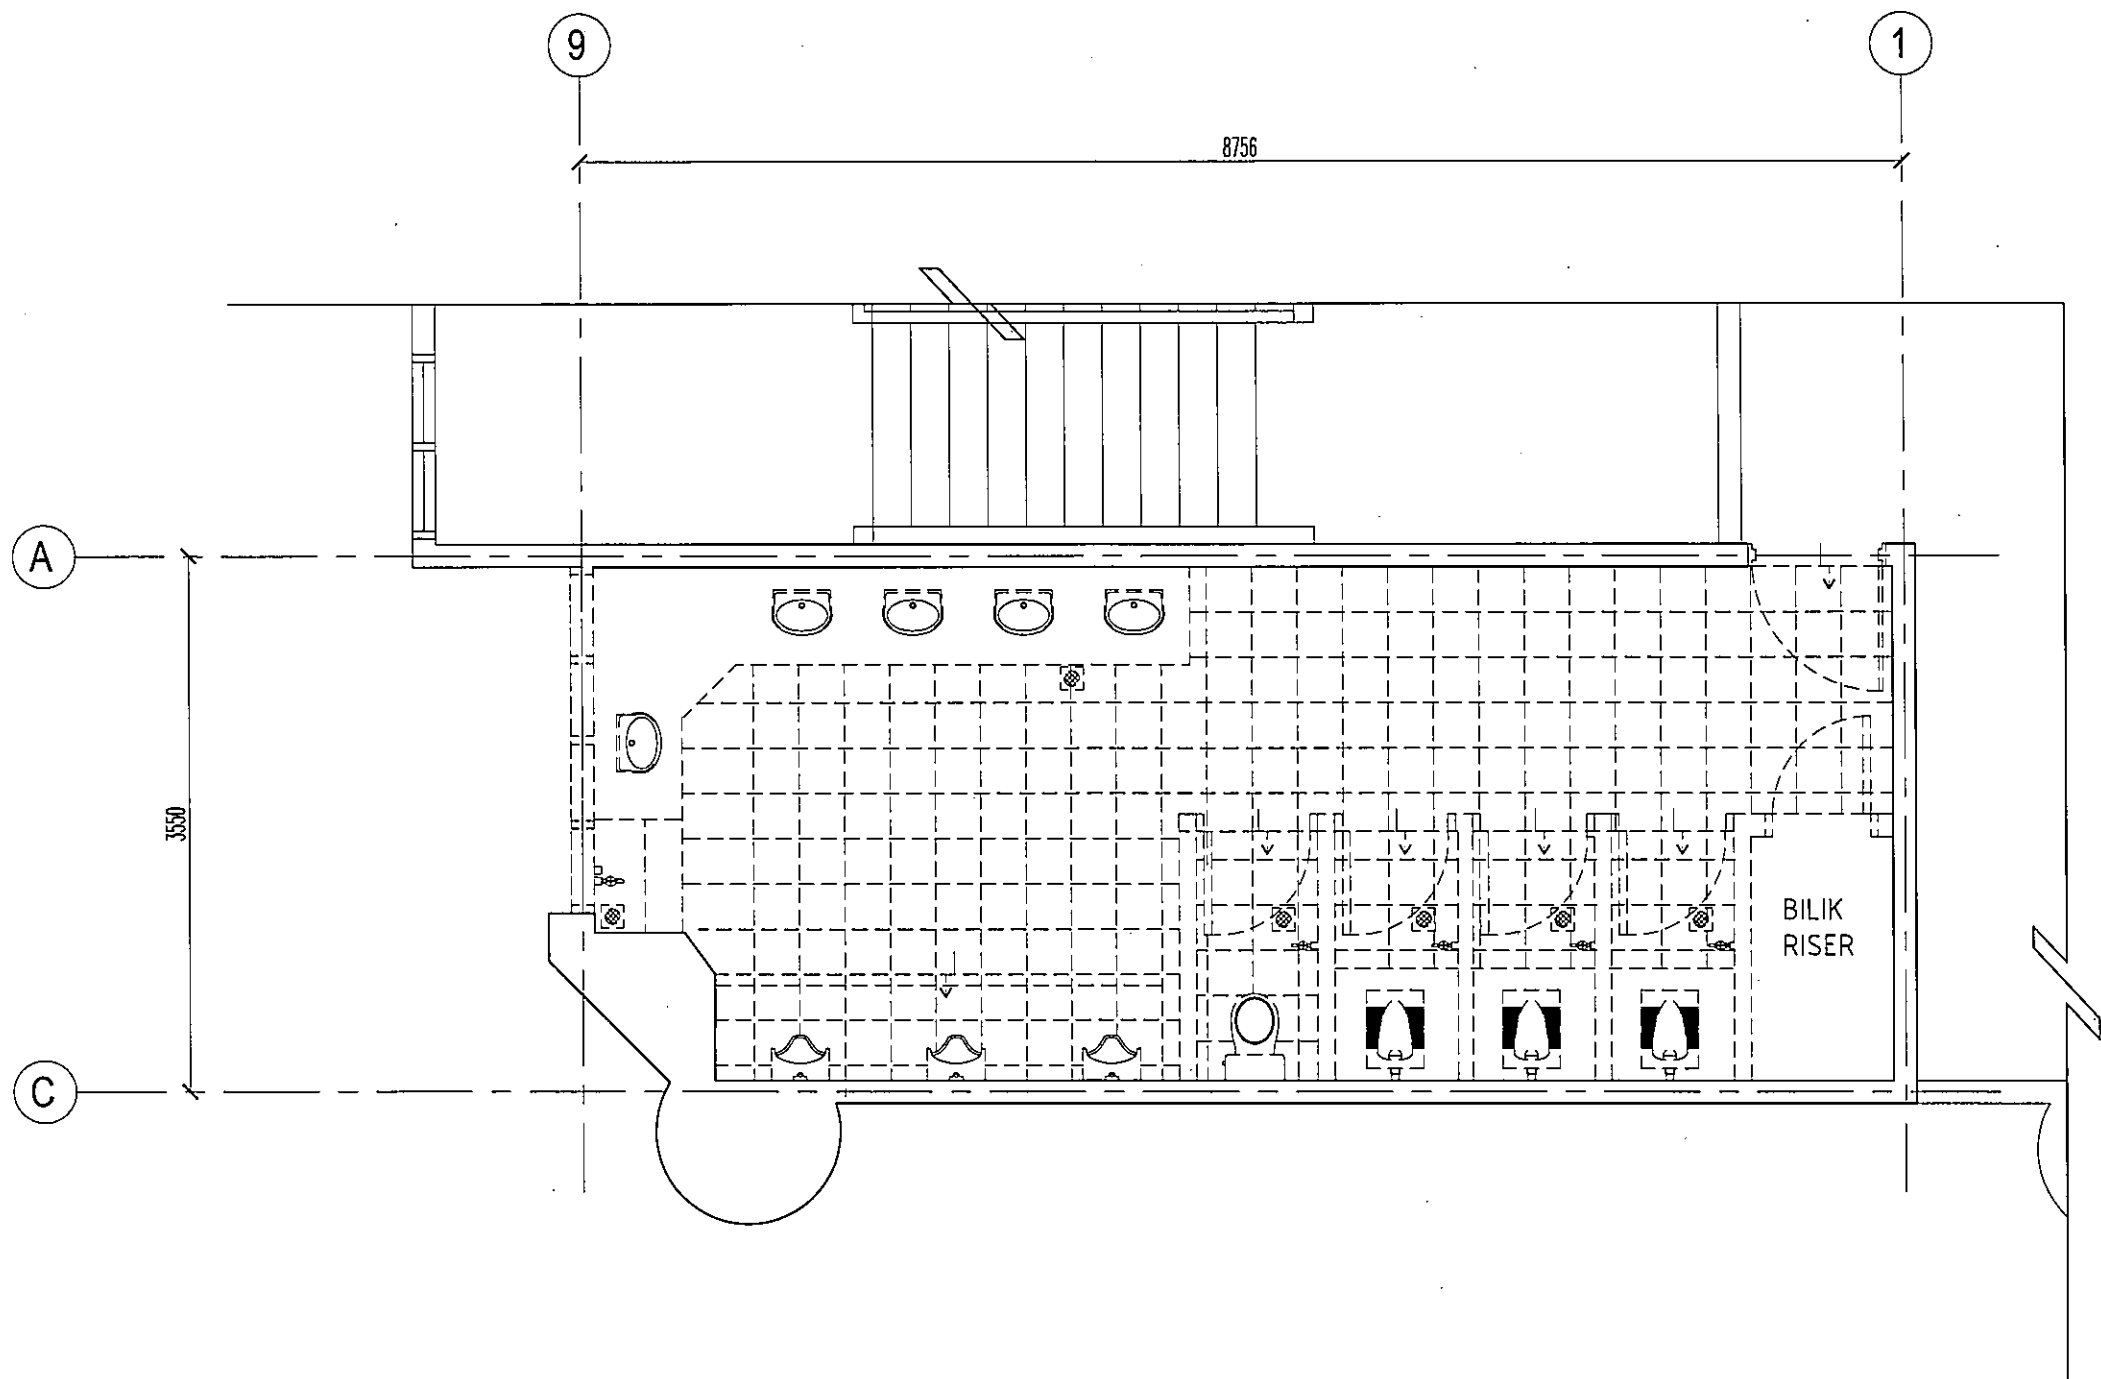

- NOTE :
1. ALL EXISTING FLOOR AND WALL TILES TO BE HACKED AND REMOVED INCLUDING OLD MORTAR WORK UNTIL FLOOR SLABS; DEBRIS TO BE REMOVED FROM SITE;
 2. ALL INTERNAL BRICKWALL PARTITION (TOILET CUBICLES) AND CONCRETE KERBS TO BE DEMOLISHED; DEBRIS TO BE REMOVED FROM SITE;
 3. TOP OF CONCRETE FLOOR SLABS TO BE CHIPPED & RELEVELLED ACCORDINGLY TO ALLOW REQUIRED FINISH GRADIENT;
 4. ALL EXISTING SUSPENDED CEILING PANELS AND SYSTEM TO BE DISMANTLED AND REMOVED FROM SITE;
 5. ALL EXISTING TOILET ACCESSORIES (TAPS; WATER CLOSET, SQUATTING PAN, URINAL ETC) TO BE DISMANTLED AND REMOVED FROM SITE;
 6. ALL EXISTING TAPS AND PIPES TO REMOVE UNTIL WATER TANKS
 7. ALL WASTE PIPES TO REMOVE UNTIL NEAREST MANHOLE

PELAN MEMBUKA & MEROBOKH
ARAS 5 - TANDAS STAF (L) SCALE 1 : 50

LUKISAN DOKUMENTASI

PERINGATAN
HANYA DIMENSI BERANGKA SAHAJA DILAKSANAKAN.
KONTRAKTOR MESTI MEMERIKSA SEMUA DIMENSI SEBENAR DI TAPAK BINA. SEBARANG PERCANGGAHAN MESTI DILAPORKAN DENGAN SEGERA KEPADA PEGAWAI PENGUASA SEBELUM KERJA-KERJA DIMULAKAN.

PROJEK:
CADANGAN KERJA-KERJA NAIK TARAF TANDAS DI ARAS 2, 3, 4 & 5, BLOK A, KOMPLEKS ILHAM, KOLEJ PENGAJIAN SENI KREATIF (KPSK), UITM SHAH ALAM.



**UNIVERSITI
TEKNOLOGI
MARA**

NO. RUJUKAN PROJEK:
200-PPII(BPI.5/3/25) ARC
TAJUK LUKISAN:
**PELAN MEMBUKA & MEROBOKH
ARAS 5 - TANDAS STAF (L)**


TARIKH:
**20 09
24 SEP**

SKALA:
1:50

NAIB CANSOLOR	: DATUK PROF. TS. DR. SHAHRIN SAHIB @ SAHIBUDDIN	INDEKS PINDAAN
TIMBALAN NAIB CANSOLOR	: PROF. TS. SR. DR MD. YUSOF HAMID	
PENGARAH JABATAN PEMBANGUNAN & INFRASTRUKTUR	: IR. TS. AZMAN SAUBIRAN	
KETUA BAHAGIAN PEMBANGUNAN INFRA	: TS. MOHAMMED IZRAI ABD. RAZAK	
ARKITEK/ DISEMAK	: ZULFADLI MOHAMED SALLEH	
DILUKIS OLEH	: MAZIAN SAAD	
PENGURUS PROJEK	: MUHAMMAD ASYRIF ABD. AZIZ	NO HELAIAN: 09

LEGENDS :

FLOOR FINISH		SANITARY		SPECIFICATIONS	
(F)	SELECTED 600MM X 300MM UNGLAZED ANTI-SLIP PORCELAIN TILES ; SELECTION & COLOR COMBINATION TO S.O. APPROVAL	ft	150MM X 150MM S/STEEL FLOOR WASTE GATE DRAINER TYPE FLOOR TRAP TO MANUF'S SPEC & DETAIL TO S.O. APPROVAL	1	CAVITY WALL SYSTEM FOR CLEAR DOOR OPENING IN PROPRIETARY FACTORY PREFABRICATED CORRUGATED ALUMINIUM-ZINC STEEL CASING C/W SURFACE STAPLED WIREMESH TO MANUF'S DETAIL; SHOP DRAWING TO ARCH'S APPROVAL; PLASTER ON BOTH SIDES
WALL FINISH		wc	SELECTED WHITE CERAMIC CLOSE-COUPLED SITTING WC TO S.O. APPROVAL	2	FULL HT 114MM THK BRICKWALL W/18MM CEMENT PLASTER ON BOTH SIDES
(W1)	SELECTED 600MM X 300MM CERAMIC TILES UP TO CEILING HEIGHT ALL AROUND INTERNALLY ; SELECTION AND COLOR COMBINATION TO S.O. APPROVAL	wcl	SELECTED DISABLED WC TO S.O. APPROVAL	3	2800MM HIGH 114MM THK BRICKWALL W/18MM CEMENT PLASTER ON BOTH SIDES
(W2)	PLASTER & PAINT ; PAINT SELECTION & COLOR COMBINATION TO S.O. APPROVAL	sqp	SELECTED WHITE CERAMIC SQUATTING WC C/W SINGLE FLUSH HIGH TANK TO S.O. APPROVAL	4	2100MM HIGH 114MM THK BRICKWALL W/18MM CEMENT PLASTER ON BOTH SIDES
CEILING FINISH		b1	SELECTED WHITE CERAMIC COUNTERTOP WASH BASIN TO S.O. APPROVAL	5	150MM (W) X 50MM (H) CONCRETE KERB TO FINISH WITH SELECTED PORCELAIN TILES (TO MATCH NEW FLOOR TILES)
(C1)	SELECTED 600MM X 600MM X 4.5MM THK WHITE-PAINTED CALCIUM SILICATE CEILING PANEL C/W ALUMIN. T-GRID FRAME SYSTEM INCL. SUSPENDED SUPPORTING WIRE AND ALL ACCESSORIES TO MANUF'S SPEC & DETAIL & S.O. APPROVAL	b2	SELECTED WHITE CERAMIC SEMI-RECESSED WASH BASIN TO S.O. APPROVAL	6	300MM (W) X 150MM (H) R.C. CONCRETE KERB IN SELECTED 600MM X 300MM UNGLAZED ANTI-SLIP PORCELAIN TILES FINISH TO S.O. APPROVAL
SKIRTING FINISH		b3	SELECTED WHITE CERAMIC WALL-MOUNTED WASH BASIN FOR DISABLED TO S.O. APPROVAL	7	2100MM HIGH 2MM THK HIGH PRESSURE COMPACT LAMINATED PHENOLIC BOARD TOILET CUBICLE C/W ALUMIN. SKIRTING, HEAVY DUTY HINGE & ALUMIN. ACCES. TO MANUF'S DETAIL
(S1)	SELECTED 600MM X 300MM PORCELAIN TILES (TO FOLLOW FLOOR FINISH)	t1	SELECTED S/STEEL BIDET TAP C/W FLEXIBLE HOSE TO S.O. APPROVAL	8	DASHED LINES INDICATE 2100MM HIGH WATER-PROOFING MANUF'S SPEC AND S.O. APPROVAL
		t2	SELECTED S/STEEL ROTATABLE ABLUTION TAP TO S.O. APPROVAL	9	75MM THK. R.C. VANITY TOP IN POLISHED PORCELAIN TILES FINISH TO S.O. APPROVAL
		t3	SELECTED S/STEEL BASIN TAP TO S.O. APPROVAL	10	2800MM HIGH 82MM THK DRYWALL PARTITION IN 9MM THK FIBRE CEMENT LINING BOARD C/W 64MM X 0.55MM BMT LIGHT GAUGE ZINCALUME/ GALVANISED STEEL FRAME AND COMPLETE ACCESSORIES
		sh	SELECTED S/STEEL SHOWER HEAD WITH ABC CHROME ARM TO S.O. APPROVAL	11	CUSTOMISED BRUSHED FINISHS/STEEL GRATING TO MANUF'S DETAIL; SHOP DRAWING TO S.O. APPROVAL
		n	REFLECTIVE FRAMELESS MIRROR		

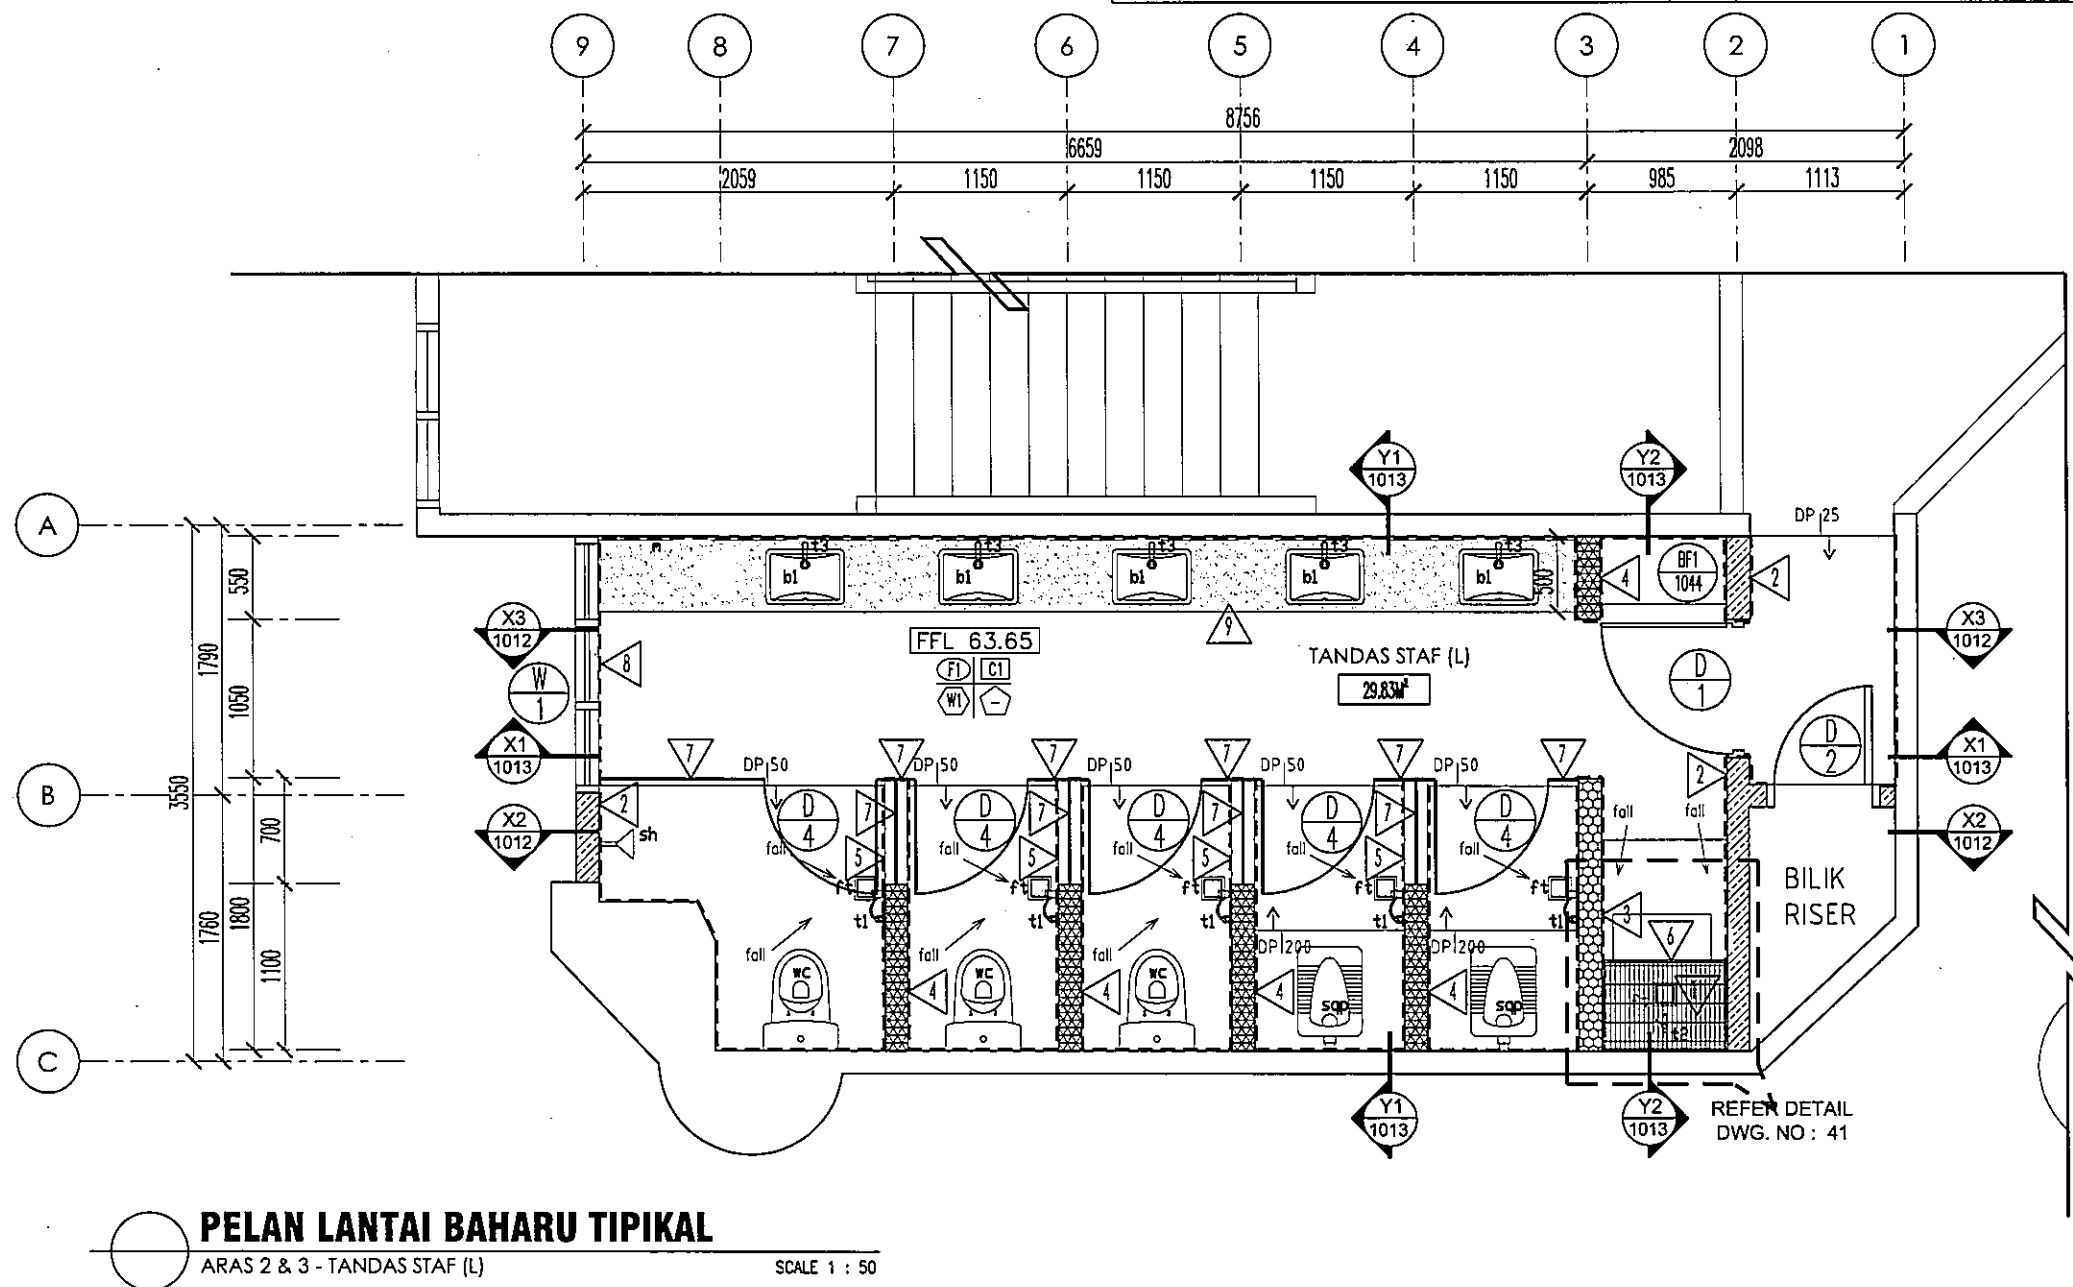

PELAN LANTAI BAHARU TIPIKAL

ARAS 2 & 3 - TANDAS STAF (L)

SCALE 1 : 50


LUKISAN DOKUMENTASI

PERINGATAN

HANYA DIMENSI BERANGKA SAHAJA DILAKSANAKAN. KONTRAKTOR MESTI MEMERIKSA SEMUA DIMENSI SEBENAR DI TAPAK BINA. SEBARANG PERCANGGAHAN MESTI DILAPORKAN DENGAN SEGERA KEPADA PEGAWAI PENGUSAHA SEBELUM KERJA-KERJA DIMULAKAN.

PROJEK:

CADANGAN KERJA-KERJA NAIK TARAF TANDAS DI ARAS 2, 3, 4 & 5, BLOK A, KOMPLEKS ILHAM, KOLEJ PENGAJIAN SENI KREATIF (KPSK), UiTM SHAH ALAM.

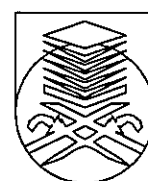

UNIVERSITI
TEKNOLOGI
MARA

NO. RUJUKAN PROJEK:

200-PPII(BPI.5/3/25) ARC

TAJUK LUKISAN:

PELAN LANTAI BAHARU
ARAS 2&3 - TANDAS STAF (L)

TARIKH:

20 09
24 SEP

SKALA:

1:50

NAIB CANSOLOR

DATUK PROF. TS. DR. SHAHRIN SAHIB @ SAHIBUDDIN

TIMBALAN NAIB CANSOLOR

PROF. TS. SR. DR. MD. YUSOF HAMID

PENGARAH JABATAN PEMBANGUNAN & INFRASTRUKTUR

IR. TS. AZMAN SAUBIRAN

KETUA BAHAGIAN PEMBANGUNAN INFRA:

TS. MOHAMMED IZRAI ABD. RAZAK

ARKITEK/ DISEMAK

ZULFADLI MOHAMED SALLEH

DILUKIS OLEH

MAZIAN SAAD


PENGURUS PROJEK

MUHAMMAD ASYRAF ABD. AZIZ

INDEKS PINDAAN

LEGENDS :

FLOOR FINISH		SANITARY		SPECIFICATIONS	
(F)	SELECTED 600MM X 300MM UNGLAZED ANTI-SLIP PORCELAIN TILES ; SELECTION & COLOR COMBINATION TO S.O. APPROVAL	ft	150MM X 150MM S/STEEL FLOOR WASTE GATE DRAINER TYPE FLOOR TRAP TO MANUF'S SPEC & DETAIL TO S.O. APPROVAL	1	CAVITY WALL SYSTEM FOR CLEAR DOOR OPENING IN PROPRIETARY FACTORY PREFABRICATED CORRUGATED ALUMINIUM-ZINC STEEL CASING C/W SURFACE STAPLED WIREMESH TO MANUF'S DETAIL; SHOP DRAWING TO ARCH'S APPROVAL; PLASTER ON BOTH SIDES
WALL FINISH		wc	SELECTED WHITE CERAMIC CLOSE-COUPLED SITTING WC TO S.O. APPROVAL	2	FULL HT 114MM THK BRICKWALL W/18MM CEMENT PLASTER ON BOTH SIDES
(W1)	SELECTED 600MM X 300MM CERAMIC TILES UP TO CEILING HEIGHT ALL AROUND INTERNALLY ; SELECTION AND COLOR COMBINATION TO S.O. APPROVAL	wcl	SELECTED DISABLED WC TO S.O. APPROVAL	3	2800MM HIGH 114MM THK BRICKWALL W/18MM CEMENT PLASTER ON BOTH SIDES
(W2)	PLASTER & PAINT ; PAINT SELECTION & COLOR COMBINATION TO S.O. APPROVAL	sqp	SELECTED WHITE CERAMIC SQUATTING WC C/W SINGLE FLUSH HIGH TANK TO S.O. APPROVAL	4	2100MM HIGH 114MM THK BRICKWALL W/18MM CEMENT PLASTER ON BOTH SIDES
CEILING FINISH		b1	SELECTED WHITE CERAMIC COUNTERTOP WASH BASIN TO S.O. APPROVAL	5	150MM (W) X 50MM (H) CONCRETE KERB TO FINISH WITH SELECTED PORCELAIN TILES (TO MATCH NEW FLOOR TILES)
(C1)	SELECTED 600MM X 600MM X 4.5MM THK WHITE-PAINTED CALCIUM SILICATE CEILING PANEL C/W ALUM. T-GRID FRAME SYSTEM INCL. SUSPENDED SUPPORTING WIRE AND ALL ACCESSORIES TO MANUF'S SPEC & DETAIL & S.O. APPROVAL	b2	SELECTED WHITE CERAMIC SEMI-RECESSED WASH BASIN TO S.O. APPROVAL	6	300MM (W) X 150MM (H) R.C. CONCRETE KERB IN SELECTED 600MM X 300MM UNGLAZED ANTI-SLIP PORCELAIN TILES FINISH TO S.O. APPROVAL
SKIRTING FINISH		b3	SELECTED WHITE CERAMIC WALL-MOUNTED WASH BASIN FOR DISABLED TO S.O. APPROVAL	7	2100MM HIGH 2MM THK HIGH PRESSURE COMPACT LAMINATED PHENOLIC BOARD TOILET CUBICLE C/W ALUM. SKIRTING, HEAVY DUTY HINGE & ALUM. ACCES. TO MANUF'S DETAIL
(S1)	SELECTED 600MM X 300MM PORCELAIN TILES (TO FOLLOW FLOOR FINISH)	t1	SELECTED S/STEEL BIDET TAP C/W FLEXIBLE HOSE TO S.O. APPROVAL	8	DASHED LINES INDICATE 2100MM HIGH WATER-PROOFING MANUF'S SPEC AND S.O. APPROVAL
		t2	SELECTED S/STEEL ROTATABLE ABLUTION TAP TO S.O. APPROVAL	9	75MM THK. R.C. VANITY TOP IN POLISHED PORCELAIN TILES FINISH TO S.O. APPROVAL
		t3	SELECTED S/STEEL BASIN TAP TO S.O. APPROVAL	10	2800MM HIGH 82MM THK DRYWALL PARTITION IN 9MM THK FIBRE CEMENT LINING BOARD C/W 64MM X 0.55MM BMT LIGHT GAUGE ZINCALUME/ GALVANISED STEEL FRAME AND COMPLETE ACCESSORIES
		sh	SELECTED S/STEEL SHOWER HEAD WITH ABC CHROME ARM TO S.O. APPROVAL	11	CUSTOMISED BRUSHED FINISHES/STEEL GRATING TO MANUF'S DETAIL; SHOP DRAWING TO S.O. APPROVAL
		n	REFLECTIVE FRAMELESS MIRROR		

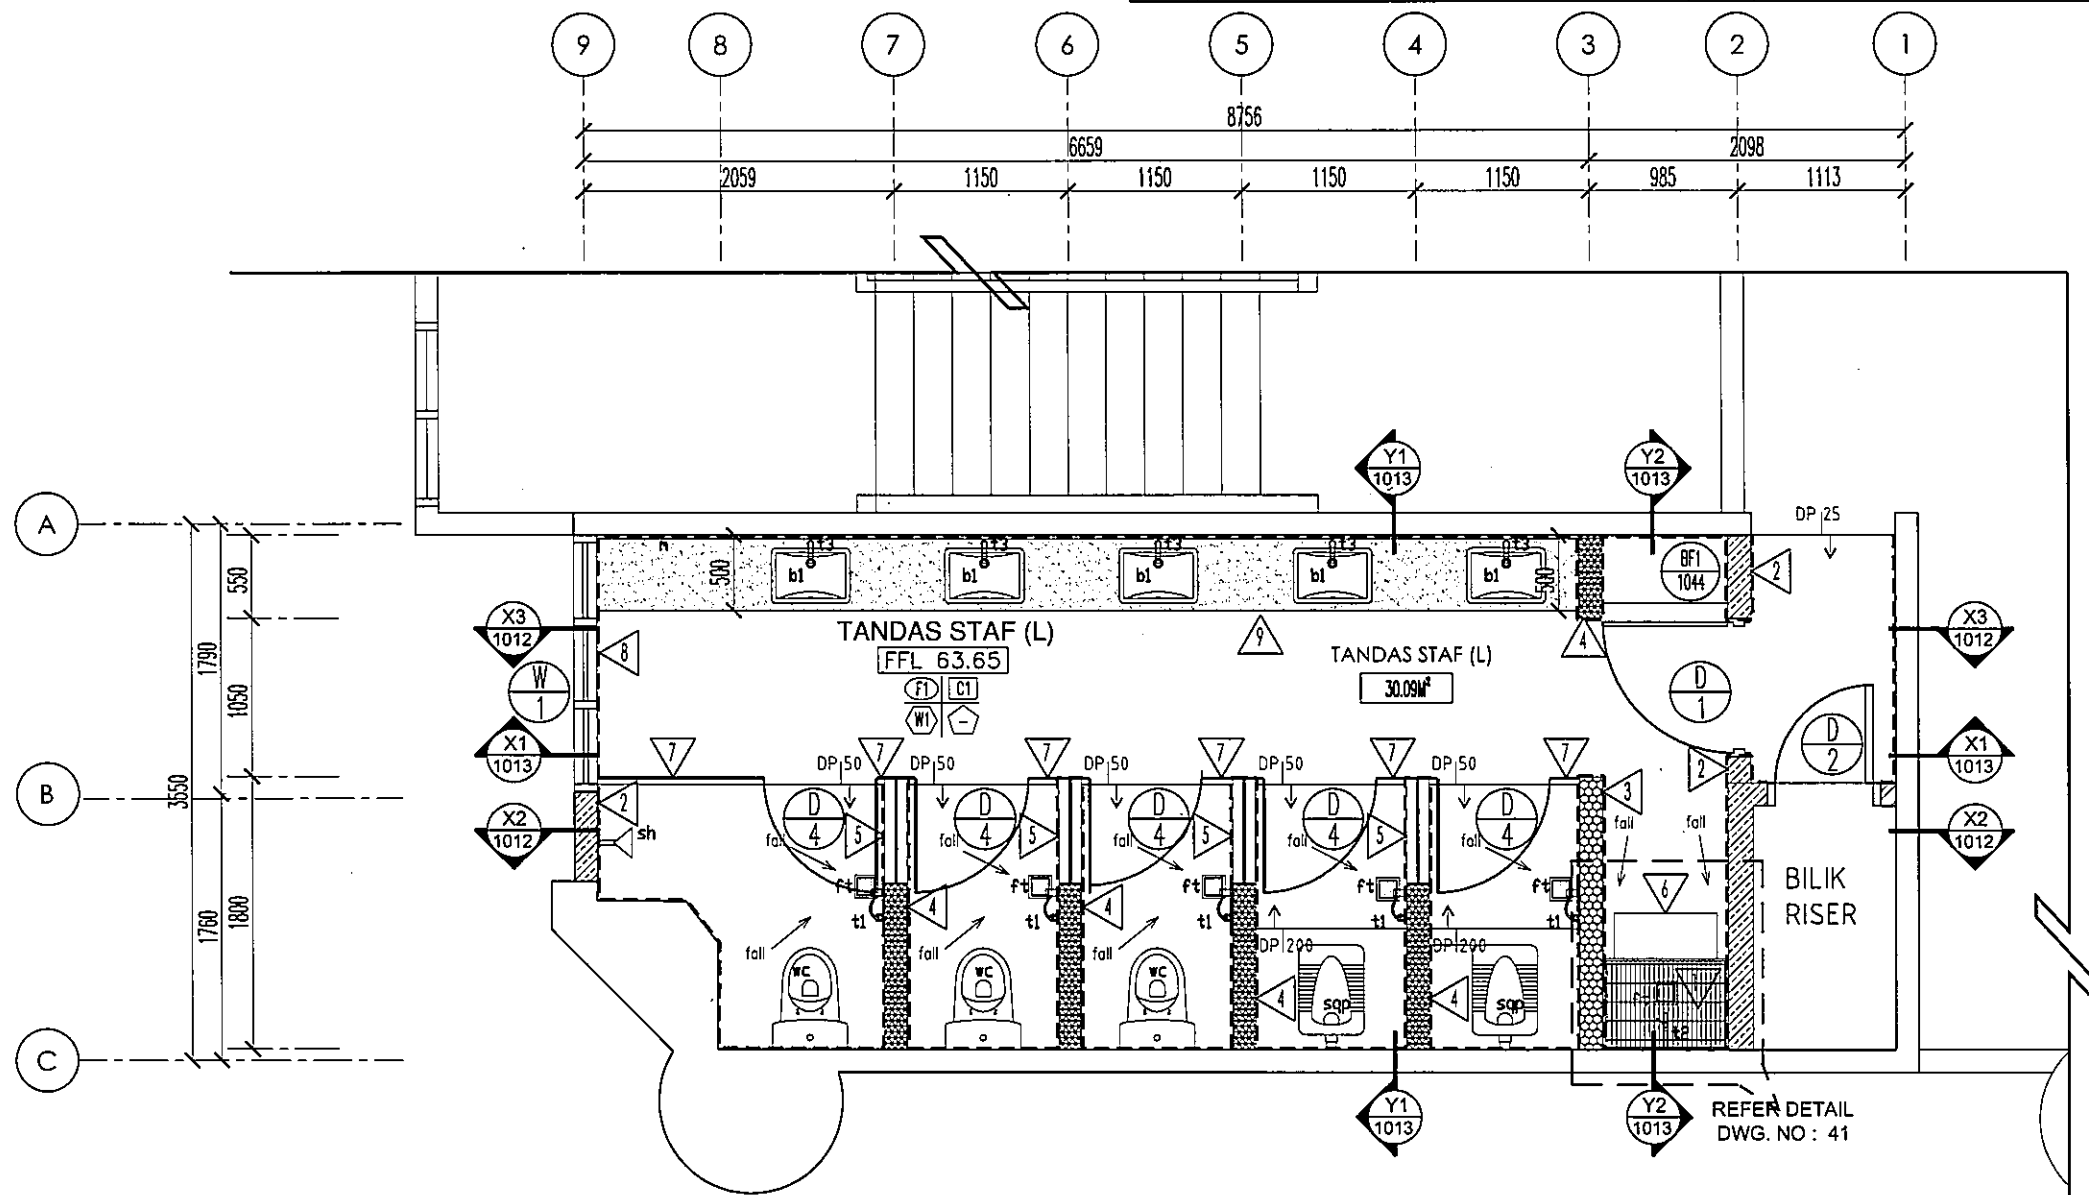

PELAN LANTAI BAHARU TIPIKAL

ARAS 4 & 5 - TANDAS STAF (L)

SCALE 1 : 50

LUKISAN DOKUMENTASI

PERINGATAN

HANYA DIMENSI BERANGKA SAHAJA DILAKSANAKAN. KONTRAKTOR MESTI MEMERIKSA SEMUA DIMENSI SEBENAR DI TAPAK BINA. SEBARANG PERCANGGAHAN MESTI DILAPORKAN DENGAN SEGERA KEPADA PEGAWAI PENGUSAH SEBELUM KERJA-KERJA DIMULAKAN.

PROJEK:

CADANGAN KERJA-KERJA NAIK TARAF TANDAS DI ARAS 2, 3, 4 & 5, BLOK A, KOMPLEKS ILHAM, KOLEJ PENGAJIAN SENI KREATIF (KPSK), UTM SHAH ALAM.



UNIVERSITI
TEKNOLOGI
MARA

NO. RUJUKAN PROJEK:

200-PPII(BPI.5/3/25) ARC

TAJUK LUKISAN:

PELAN LANTAI BAHARU TIPIKAL
ARAS 4&5 - TANDAS STAF (L)

TARIKH:

20 09
24 SEP

SKALA:

1:50

NAIB CANSOLOR

DATUK PROF. TS. DR. SHAHRIN SAHIB @ SAHIBUDDIN

TIMBALAN NAIB CANSOLOR

PROF. TS. SR. DR. MD. YUSOF HAMID

PENGARAH JABATAN PEMBANGUNAN & INFRASTRUKTUR

IR. TS. AZMAN SAUBIRAN

KETUA BAHAGIAN PEMBANGUNAN INFRA:

TS. MOHAMMED IZRAI ABD. RAZAK

ARKITEK/ DISEMAK


ZULFADU MOHAMED SALLEH

DILUKIS OLEH


MAZIAN SAAD

PENGURUS PROJEK : MUHAMMAD ASYRAF ABD. AZIZ

INDEKS PINDAAN

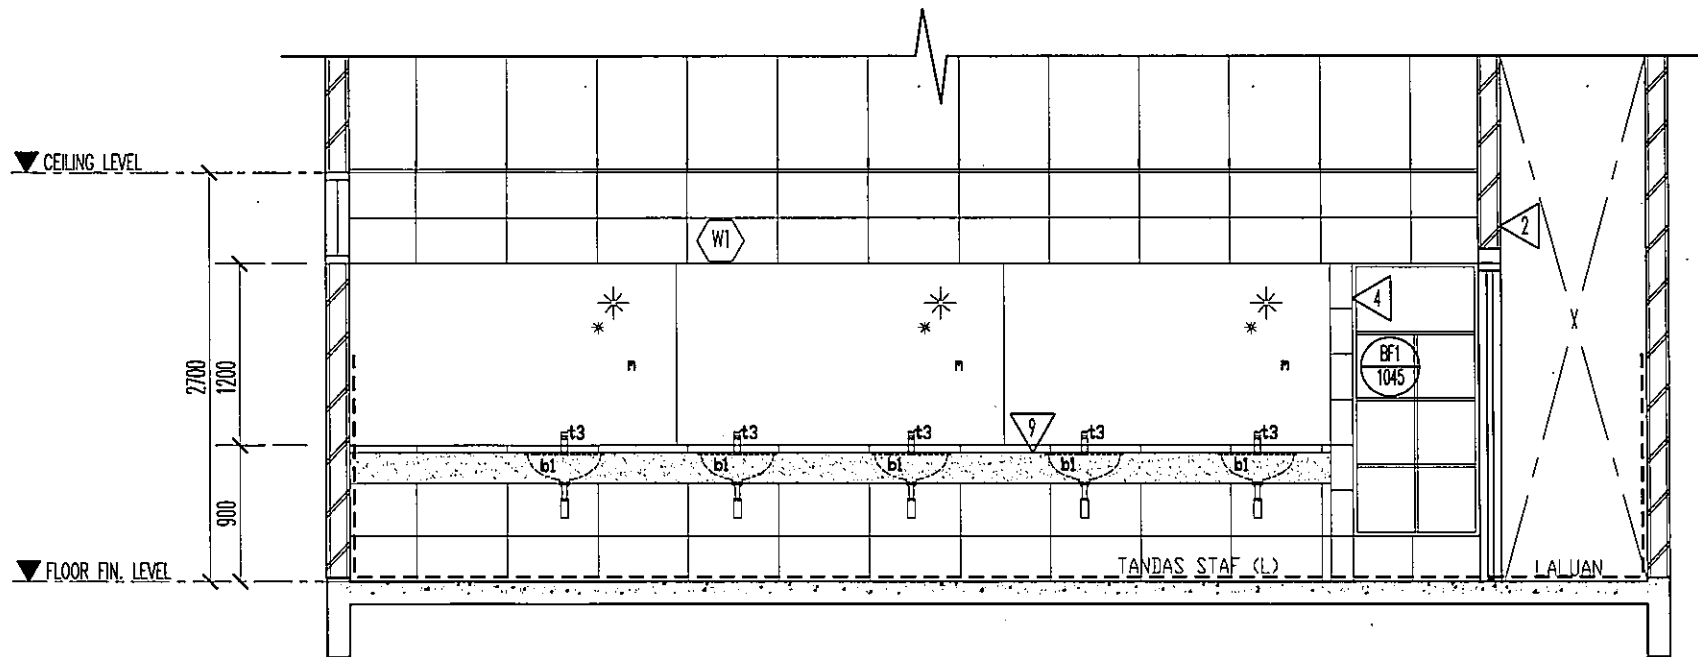

KERATAN TIPIKAL X1-X1
TANDAS STAF (L) SCALE 1 : 50

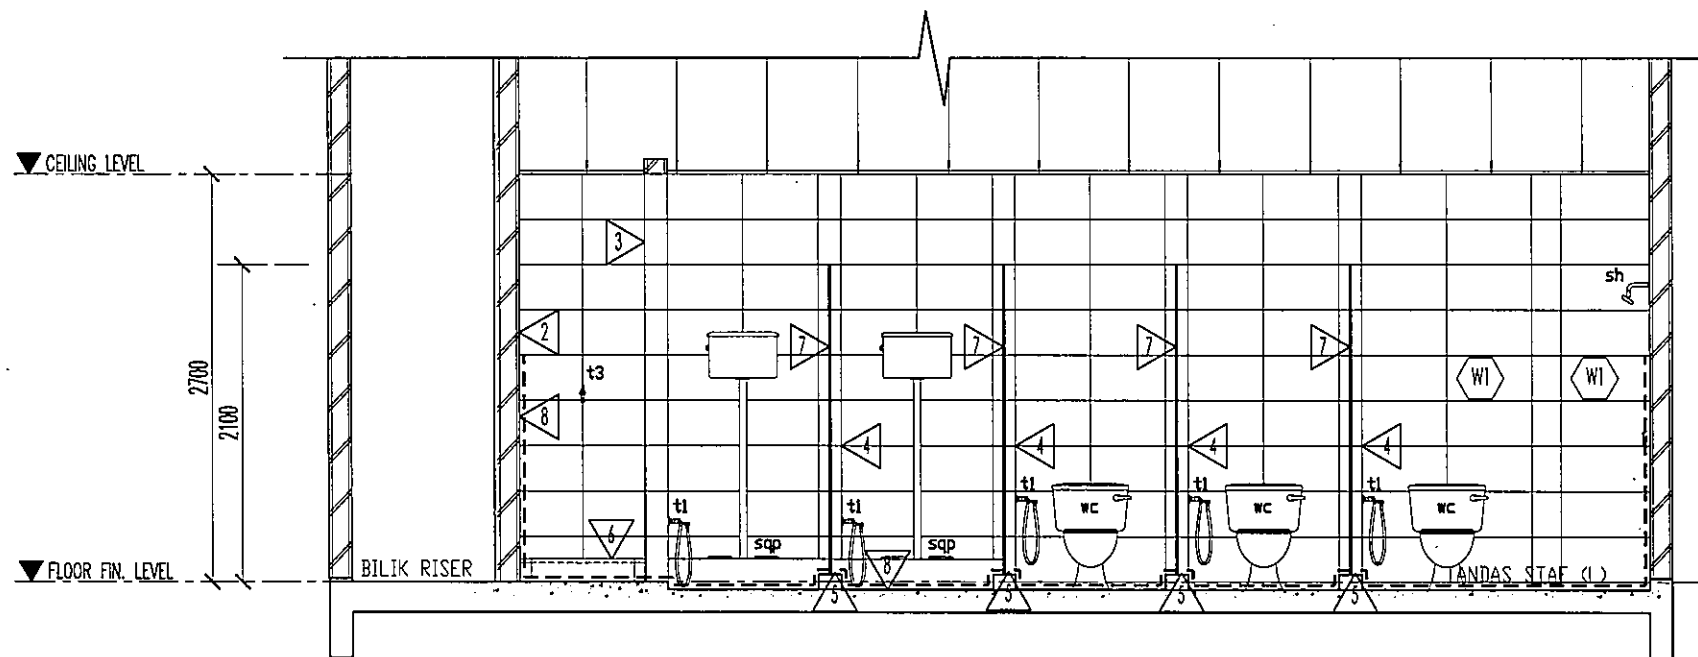

KERATAN TIPIKAL X2-X2
TANDAS STAF (L) SCALE 1 : 50

LEGENDS :

FLOOR FINISH	SPECIFICATIONS
① F1	SELECTED 600MM X 300MM UNGLAZED ANTI-SLIP PORCELAIN TILES ; SELECTION & COLOR COMBINATION TO S.O. APPROVAL
WALL FINISH	
① W1	SELECTED 600MM X 300MM CERAMIC TILES UP TO CEILING HEIGHT ALL AROUND INTERNALLY ; SELECTION AND COLOR COMBINATION TO S.O. APPROVAL
② W2	PLASTER & PAINT ; PAINT SELECTION & COLOR COMBINATION TO S.O. APPROVAL
CEILING FINISH	
① C1	SELECTED 600MM X 600MM X 4.5MM THK WHITE-PAINTED CALCIUM SILICATE CEILING PANEL C/W ALUMIN. T-GRID FRAME SYSTEM INCL. SUSPENDED SUPPORTING WIRE AND ALL ACCESSORIES TO MANUF'S SPEC & DETAIL & S.O. APPROVAL
SKIRTING FINISH	
① S1	SELECTED 600MM X 300MM CERAMIC TILES ; SELECTION & COLOR COMBINATION TO S.O. APPROVAL
SANITARY LEGEND	
ft	150MM X 150MM S/STEEL FLOOR WASTE GATE DRAINER TYPE FLOOR TRAP TO MANUF'S SPEC & DETAIL TO S.O. APPROVAL
wc	SELECTED WHITE CERAMIC CLOSE-COUPLED SITTING WC TO S.O. APPROVAL
wc1	SELECTED DISABLED WC TO S.O. APPROVAL
sqp	SELECTED WHITE CERAMIC SQUATTING WC C/W SINGLE FLUSH HIGH TANK TO S.O. APPROVAL
b1	SELECTED WHITE CERAMIC COUNTERTOP WASH BASIN TO S.O. APPROVAL
b2	SELECTED WHITE CERAMIC SEMI-RECESSED WASH BASIN TO S.O. APPROVAL
b3	SELECTED WHITE CERAMIC WALL-MOUNTED WASH BASIN FOR DISABLED TO S.O. APPROVAL
t1	SELECTED S/STEEL BIDET TAP C/W FLEXIBLE HOSE TO S.O. APPROVAL
t2	SELECTED S/STEEL ROTATABLE ABLUTION TAP TO S.O. APPROVAL
t3	SELECTED S/STEEL BASIN TAP TO S.O. APPROVAL
sh	SELECTED S/STEEL SHOWER HEAD WITH ABC CHROME ARM TO S.O. APPROVAL
n	REFLECTIVE FRAMELESS MIRROR
DOOR & WINDOW	
D1	TO REFER JADUAL PINTU & TINGKAP [DWG. NO. : 45]
D2	TO REFER JADUAL PINTU & TINGKAP [DWG. NO. : 45]
D3	TO REFER JADUAL PINTU & TINGKAP [DWG. NO. : 45]
D4	TO REFER JADUAL PINTU & TINGKAP [DWG. NO. : 45]
W1	TO REFER JADUAL PINTU & TINGKAP [DWG. NO. : 45]
W2	TO REFER JADUAL PINTU & TINGKAP [DWG. NO. : 45]
BUILT-IN FURNITURE	
BF1	TO REFER DETAIL FOR STORAGE SHELF [DWG. NO. : 44]

NOTES :
i) NEW SANITARY PLUMBING SYSTEM TO DISCHARGE TO EXISTING MANHOLE INCL. ALL ACCESSORIES & ASSOCIATED WORKS;
ii) NEW COLD WATER SUPPLY SYSTEM FROM MAIN WATER SUPPLY INCLUDING ALL ACCESSORIES & ASSOCIATED WORKS WITH MAKING GOOD AFFECTED AREAS;
iii) EXISTING FLOOR SLAB TO BE LAID WITH WATERPROOFING MEMBRANE.

LUKISAN DOKUMENTASI


PERINGATAN
HANYA DIMENSI BERANGKA SAHAJA DILAKSANAKAN. KONTRAKTOR MESTI MEMERIKSA SEMUA DIMENSI SEBENAR DI TAPAK BINA. SEBARANG PERCANGGAHAN MESTI DILAPORKAN DENGAN SEGERA KEPADA PEGAWAI PENGUSAHA SEBELUM KERJA-KERJA DIMULAKAN.

PROJEK:
CADANGAN KERJA-KERJA NAIK TARAF TANDAS DI ARAS 2, 3, 4 & 5, BLOK A, KOMPLEKS ILHAM, KOLEJ PENGAJIAN SENI KREATIF (KPSK), UITM SHAH ALAM.



NO. RUJUKAN PROJEK:
200-PPII(BPI.5/3/25) ARC
TAJUK LUKISAN:
**KERATAN TIPIKAL X1-X1, X2-X2
ARAS 2, 3, 4 & 5 - TANDAS STAF (L)**


TARIKH: 20 09 24 SEP	NAIB CANSOLOR : DATUK PROF. TS. DR. SHAHRIN SAHIB @ SAHIBUDDIN	INDEKS PINDAAN
SKALA: 1:50	TIMBALAN NAIB CANSOLOR : PROF. TS. SR. DR. MD. YUSOF HAMID	
	PENGARAH JABATAN PEMBANGUNAN & INFRASTRUKTUR : IR. TS. AZMAN SAUBIRAN	
	KETUA BAHAGIAN PEMBANGUNAN INFRA : TS. MOHAMMED IZRAI ABD. RAZAK	
	ARKITEK/ DISEMAK : ZULFADLI MOHAMED SALLEH	
	DILUKIS OLEH : MAZIAN SAAD	
	PENGURUS PROJEK : MUHAMMAD ASYRIF ABD. AZIZ	NO HELAIAN: 12

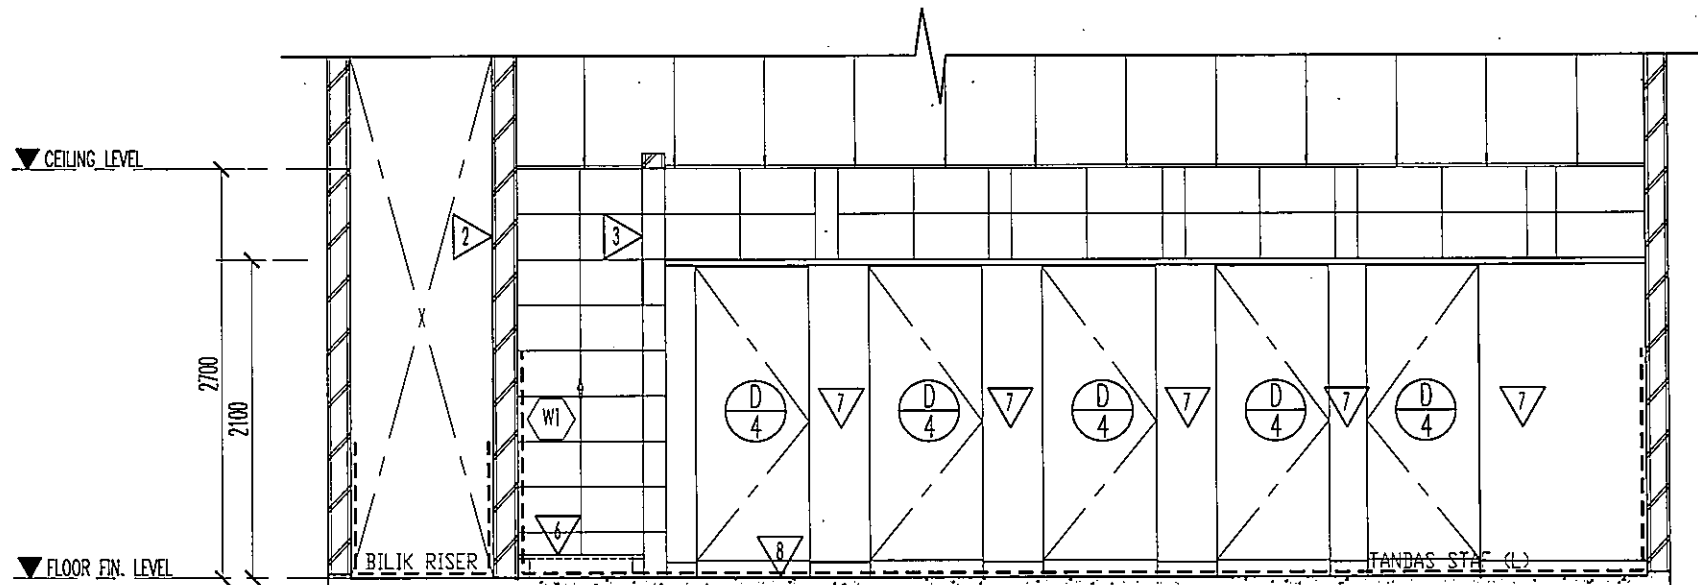

KERATAN TIPIKAL X3-X3

TANDAS STAF (L)


SCALE 1 : 50

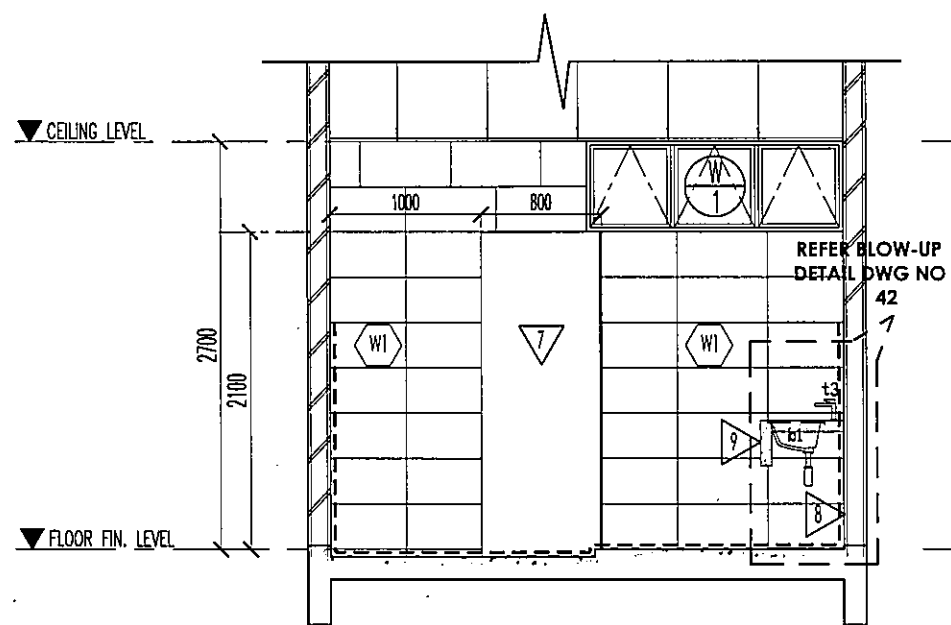

KERATAN TIPIKAL Y1-Y1

TANDAS STAF (L)

SCALE 1 : 50

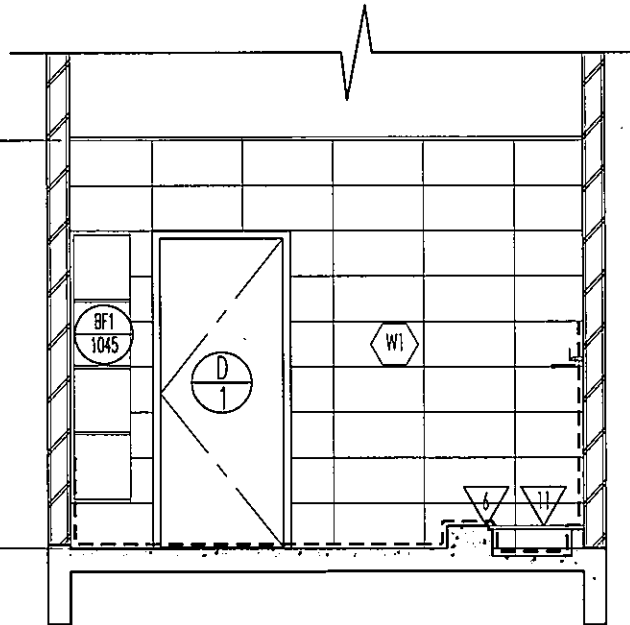

KERATAN TIPIKAL Y2-Y2

TANDAS STAF (L)

SCALE 1 : 50

LEGENDS :

FLOOR FINISH		SPECIFICATIONS	
①	SELECTED 600MM X 300MM UNGLAZED ANTI-SLIP PORCELAIN TILES ; SELECTION & COLOR COMBINATION TO S.O. APPROVAL	1	CAVITY WALL SYSTEM FOR CLEAR DOOR OPENING IN PROPRIETARY FACTORY PREFABRICATED CORRUGATED ALUMINIUM-ZINC STEEL CASING C/W SURFACE STAPLED WIREMESH TO MANUF'S DETAIL; SHOP DRAWING TO ARCH'S APPROVAL
WALL FINISH		2	FULL HEIGHT BRICKWALL PARTITION IN SELECTED WALL TILES TO S.O. APPROVAL
①	SELECTED 600MM X 300MM CERAMIC TILES UP TO CEILING HEIGHT ALL AROUND INTERNALLY ; SELECTION AND COLOR COMBINATION TO S.O. APPROVAL	3	2800MM HIGH BRICKWALL PARTITION IN SELECTED WALL TILES TO S.O. APPROVAL
②	PLASTER & PAINT ; PAINT SELECTION & COLOR COMBINATION TO S.O. APPROVAL	4	2100MM HIGH BRICKWALL PARTITION IN SELECTED WALL TILES TO S.O. APPROVAL
CEILING FINISH		5	150MM (W) X 50MM (H) CONCRETE KERB TO FINISH WITH SELECTED PORCELAIN TILES (TO MATCH NEW FLOOR TILES)
①	SELECTED 600MM X 600MM X 4.5MM THK WHITE-PAINTED CALCIUM SILICATE CEILING PANEL C/W ALUMIN. T-GRID FRAME SYSTEM INCL. SUSPENDED SUPPORTING WIRE AND ALL ACCESSORIES TO MANUF'S SPEC & DETAIL & S.O. APPROVAL	6	300MM (W) X 150MM (H) R.C. CONCRETE KERB IN SELECTED 600MM X 300MM UNGLAZED ANTI-SLIP PORCELAIN TILES FINISH TO S.O. APPROVAL
SKIRTING FINISH		7	2100MM HIGH 2MM THK HIGH PRESSURE COMPACT LAMINATED PHENOLIC BOARD TOILET CUBICLE C/W ALUMIN. SKIRTING, HEAVY DUTY HINGE & ALUMIN. ACCES. TO MANUF'S DETAIL
①	SELECTED 600MM X 300MM CERAMIC TILES ; SELECTION & COLOR COMBINATION TO S.O. APPROVAL	8	DASHED LINES INDICATE 2100MM HIGH WATER-PROOFING MANUF'S SPEC AND S.O. APPROVAL
SANITARY LEGEND		9	75MM THK. R.C. VANITY TOP IN POLISHED PORCELAIN TILES FINISH TO S.O. APPROVAL
ft	150MM X 150MM S/STEEL FLOOR WASTE GATE DRAINER TYPE FLOOR TRAP TO MANUF'S SPEC & DETAIL TO S.O. APPROVAL	10	FULL HEIGHT 82MM THK DRYWALL PARTITION IN 9MM THK FIBRE CEMENT LINING BOARD C/W 64MM X 0.55MM BMT LIGHT GAUGE ZINCALUME/ GALVANISED STEEL FRAME
wc	SELECTED WHITE CERAMIC CLOSE-COUPLED SITTING WC TO S.O. APPROVAL	11	CUSTOMISED BRUSHED FINISHES/STEEL GRATING TO MANUF'S DETAIL; SHOP DRAWING TO S.O. APPROVAL
wcl	SELECTED DISABLED WC TO S.O. APPROVAL	DOOR & WINDOW	
sqp	SELECTED WHITE CERAMIC SQUATTING WC C/W SINGLE FLUSH HIGH TANK TO S.O. APPROVAL	D1	TO REFER JADUAL PINTU & TINGKAP [DWG. NO. : 45]
bl	SELECTED WHITE CERAMIC COUNTERTOP WASH BASIN TO S.O. APPROVAL	D2	TO REFER JADUAL PINTU & TINGKAP [DWG. NO. : 45]
b2	SELECTED WHITE CERAMIC SEMI-RECESSED WASH BASIN TO S.O. APPROVAL	D3	TO REFER JADUAL PINTU & TINGKAP [DWG. NO. : 45]
b3	SELECTED WHITE CERAMIC WALL-MOUNTED WASH BASIN FOR DISABLED TO S.O. APPROVAL	D4	TO REFER JADUAL PINTU & TINGKAP [DWG. NO. : 45]
tl	SELECTED S/STEEL BIDET TAP C/W FLEXIBLE HOSE TO S.O. APPROVAL	W1	TO REFER JADUAL PINTU & TINGKAP [DWG. NO. : 45]
t2	SELECTED S/STEEL ROTATABLE ABLUTION TAP TO S.O. APPROVAL	W2	TO REFER JADUAL PINTU & TINGKAP [DWG. NO. : 45]
t3	SELECTED S/STEEL BASIN TAP TO S.O. APPROVAL	BUILT-IN FURNITURE	
sh	SELECTED S/STEEL SHOWER HEAD WITH ABC CHROME ARM TO S.O. APPROVAL	BF1	TO REFER DETAIL FOR STORAGE SHELF [DWG. NO. : 44]
n	REFLECTIVE FRAMELESS MIRROR		


- NOTES :**
- i) NEW SANITARY PLUMBING SYSTEM TO DISCHARGE TO EXISTING MANHOLE INCL. ALL ACCESSORIES & ASSOCIATED WORKS;
 - ii) NEW COLD WATER SUPPLY SYSTEM FROM MAIN WATER SUPPLY INCLUDING ALL ACCESSORIES & ASSOCIATED WORKS WITH MAKING GOOD AFFECTED AREAS;
 - iii) EXISTING FLOOR SLAB TO BE LAID WITH WATERPROOFING MEMBRANE.

LUKISAN DOKUMENTASI

PERINGATAN

HANYA DIMENSI BERANGKA SAHAJA DILAKSANAKAN. KONTRAKTOR MESTI MEMERIKSA SEMUA DIMENSI SEBENAR DI TAPAK BINA. SEBARANG PERCANGGAHAN MESTI DILAPORKAN DENGAN SEGERA KEPADA PEGAWAI PENGUSAHA SEBELUM KERJA-KERJA DIMULAKAN.

PROJEK:
CADANGAN KERJA-KERJA NAIK TARAF TANDAS DI ARAS 2, 3, 4 & 5, BLOK A, KOMPLEKS ILHAM, KOLEJ PENGAJIAN SENI KREATIF (KPSK), UITM SHAH ALAM.

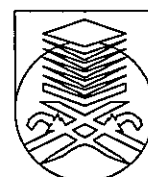

UNIVERSITI
TEKNOLOGI
MARA

NO. RUJUKAN PROJEK:
200-PPII(BPI.5/3/25) ARC

TAJUK LUKISAN:
**KERATAN TIPIKAL X3-X3, Y1-Y1, Y2-Y2
ARAS 2, 3, 4 & 5 - TANDAS STAF (L)**


TARIKH:
**20 09
24 SEP**

SKALA:
1:50

NAIB CANSOLOR	: DATUK PROF. TS. DR. SHAHRIN SAHIB @ SAHIBUDDIN	INDEKS PINDAAN
TIMBALAN NAIB CANSOLOR	: PROF. TS. SR. DR. MD. YUSOF HAMID	
PENGARAH JABATAN PEMBANGUNAN & INFRASTRUKTUR	: IR. TS. AZMAN SAUBIRAN	
KETUA BAHAGIAN PEMBANGUNAN INFRA	: TS. MOHAMMED IZRAI ABD. RAZAK	
ARKITEK/ DISEMAK	: ZULFADLI MOHAMED SALLEH	
DILUKIS OLEH	: MAZIAN SAAD	
PENGURUS PROJEK	: MUHAMMAD ASYRIF ABD. AZIZ	NO HELAIAN: 13

LEGENDS :

CEILING FINISH	
C1	SELECTED 600MM X 600MM X 4.5MM THK WHITE-PAINTED CALCIUM SILICATE CEILING PANEL C/W ALUMIN. T-GRID FRAME SYSTEM INCL. SUSPENDED SUPPORTING WIRE AND ALL ACCESSORIES TO MANUF'S SPEC & DETAIL & S.O. APPROVAL

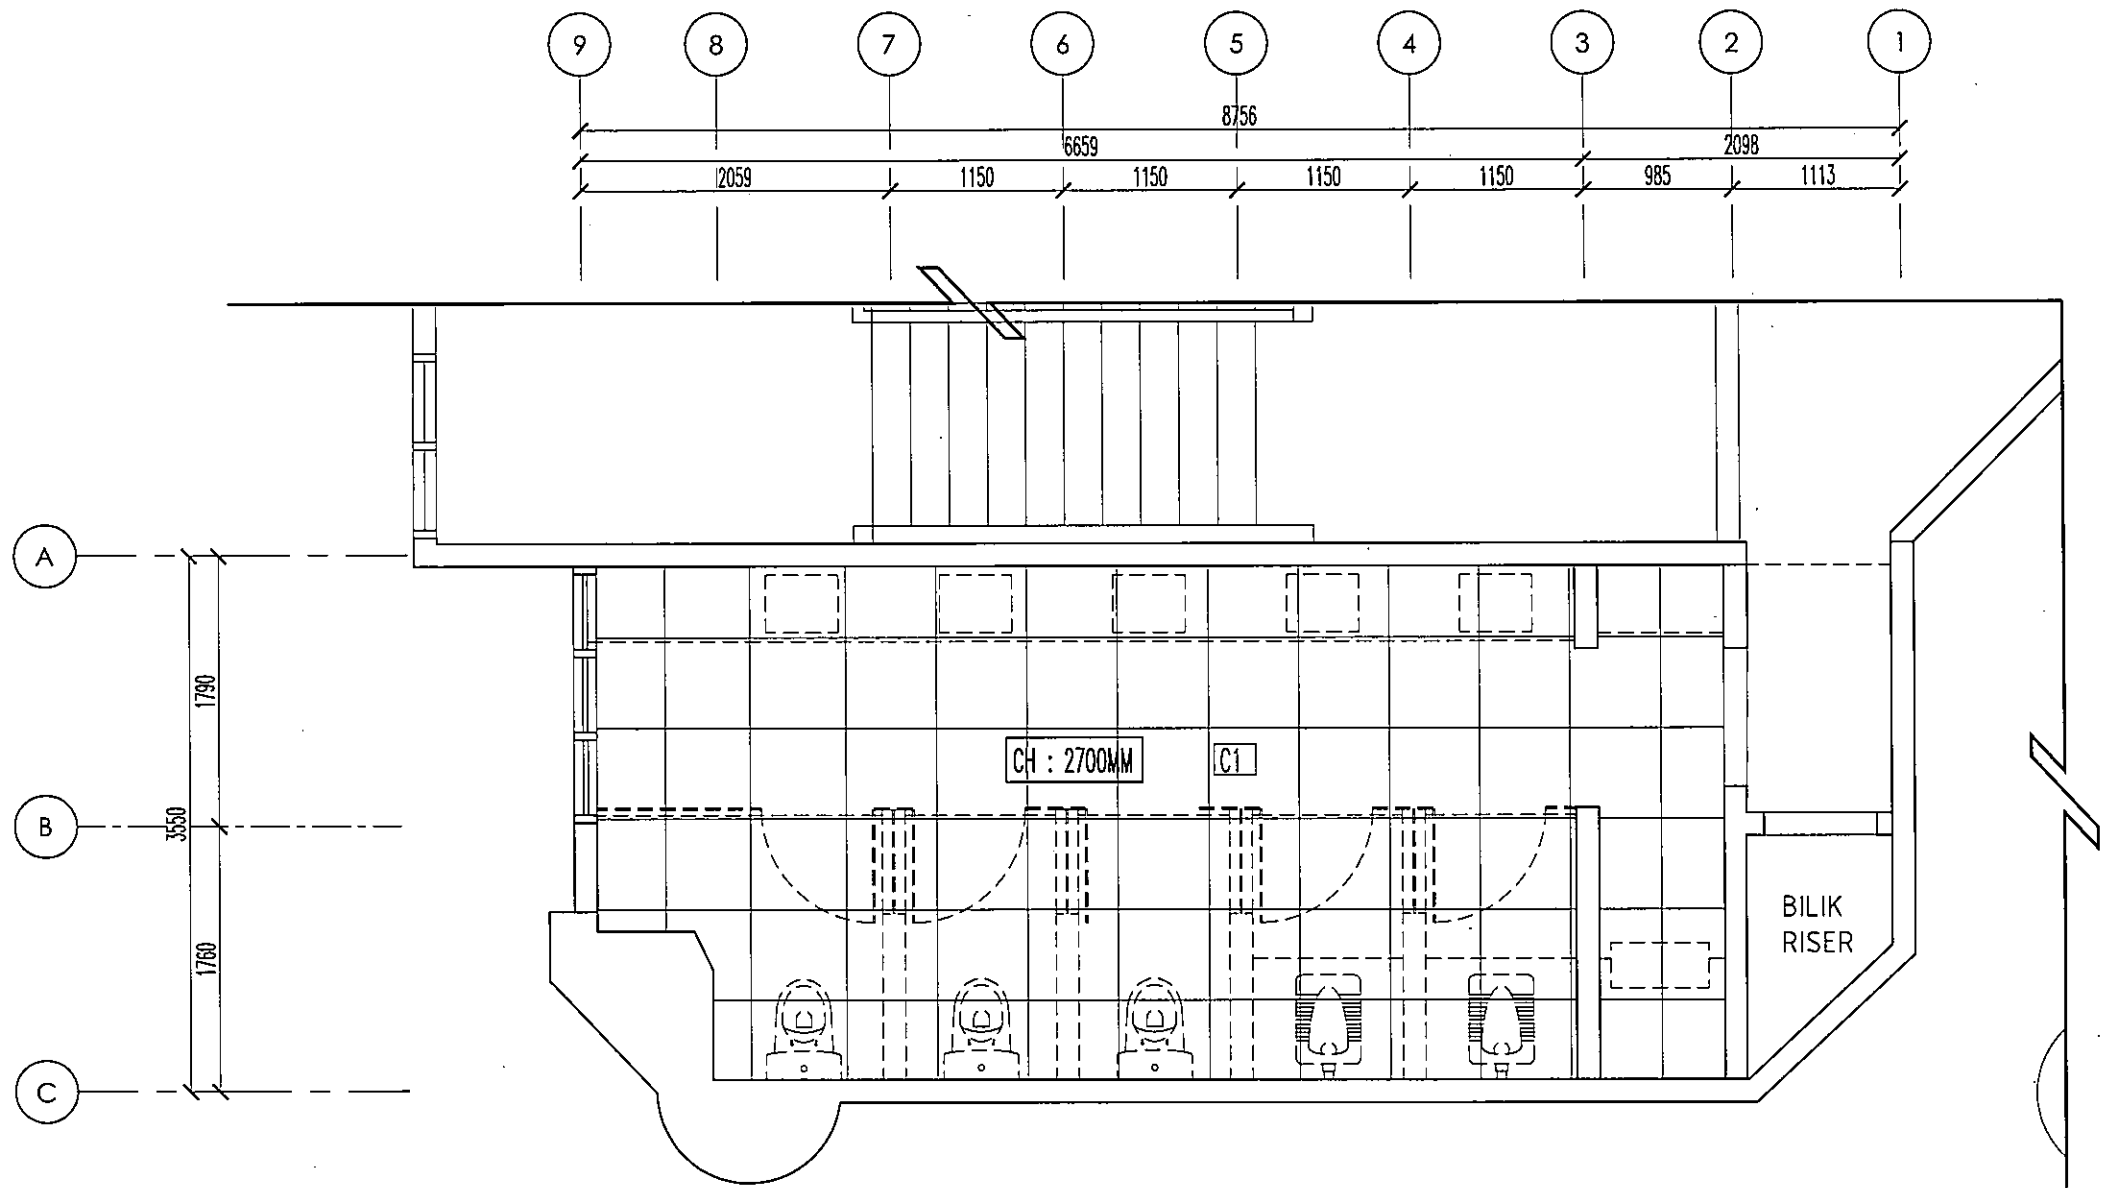

PELAN SUSUN ATUR SILING BAHARU
ARAS 2 & 3 - TANDAS STAF (L) SCALE 1 : 50

LUKISAN DOKUMENTASI

PERINGATAN
HANYA DIMENSI BERANGKA SAHAJA DILAKSANAKAN.
KONTRAKTOR MESTI MEMERIKSA SEMUA DIMENSI SEBENAR DI
TAPAK BINA. SEBARANG PERCANGGAHAN MESTI DILAPORKAN
DENGAN SEGERA KEPADA PEGAWAI PENGUSAHA SEBELUM
KERJA-KERJA DIMULAKAN.

PROJEK:
CADANGAN KERJA-KERJA NAIK TARAF TANDAS DI ARAS 2,
3, 4 & 5, BLOK A, KOMPLEKS ILHAM, KOLEJ PENGAJIAN SENI
KREATIF (KPSK), UITM SHAH ALAM.




NO. RUJUKAN PROJEK: 200-PPII(BPI.5/3/25) ARC	TARIKH: 20 09 24 SEP	NAIB CANSOLOR : DATUK PROF. TS. DR. SHAHRIN SAHIB @ SAHIBUDDIN	INDEKS PINDAAN
TAJUK LUKISAN: PELAN SUSUN ATUR SILING BAHARU ARAS 2&3 - TANDAS STAF (L)	SKALA: 1:50	TIMBALAN NAIB CANSOLOR : PROF. TS. SR. DR. MD. YUSOF HAMID	
		PENGARAH JABATAN PEMBANGUNAN & INFRASTRUKTUR : IR. TS. AZMAN SAUBIRAN	
		KETUA BAHAGIAN PEMBANGUNAN INFRA : TS. MOHAMMED IZRAI ABD. RAZAK	
		ARKITEK/ DISEMAK : ZULFADLI MOHAMED SALLEH	
		DILUKIS OLEH : MAZIAN SAAD	
		PENGURUS PROJEK : MUHAMMAD ASYRAF ABD. AZIZ	NO HELAIAN: 14

LEGENDS :

CEILING FINISH

C1	SELECTED 600MM X 600MM X 4.5MM THK WHITE-PAINTED CALCIUM SILICATE CEILING PANEL C/W ALUMN. T-GRID FRAME SYSTEM INCL. SUSPENDED SUPPORTING WIRE AND ALL ACCESSORIES TO MANUF'S SPEC & DETAIL & S.O. APPROVAL
----	--

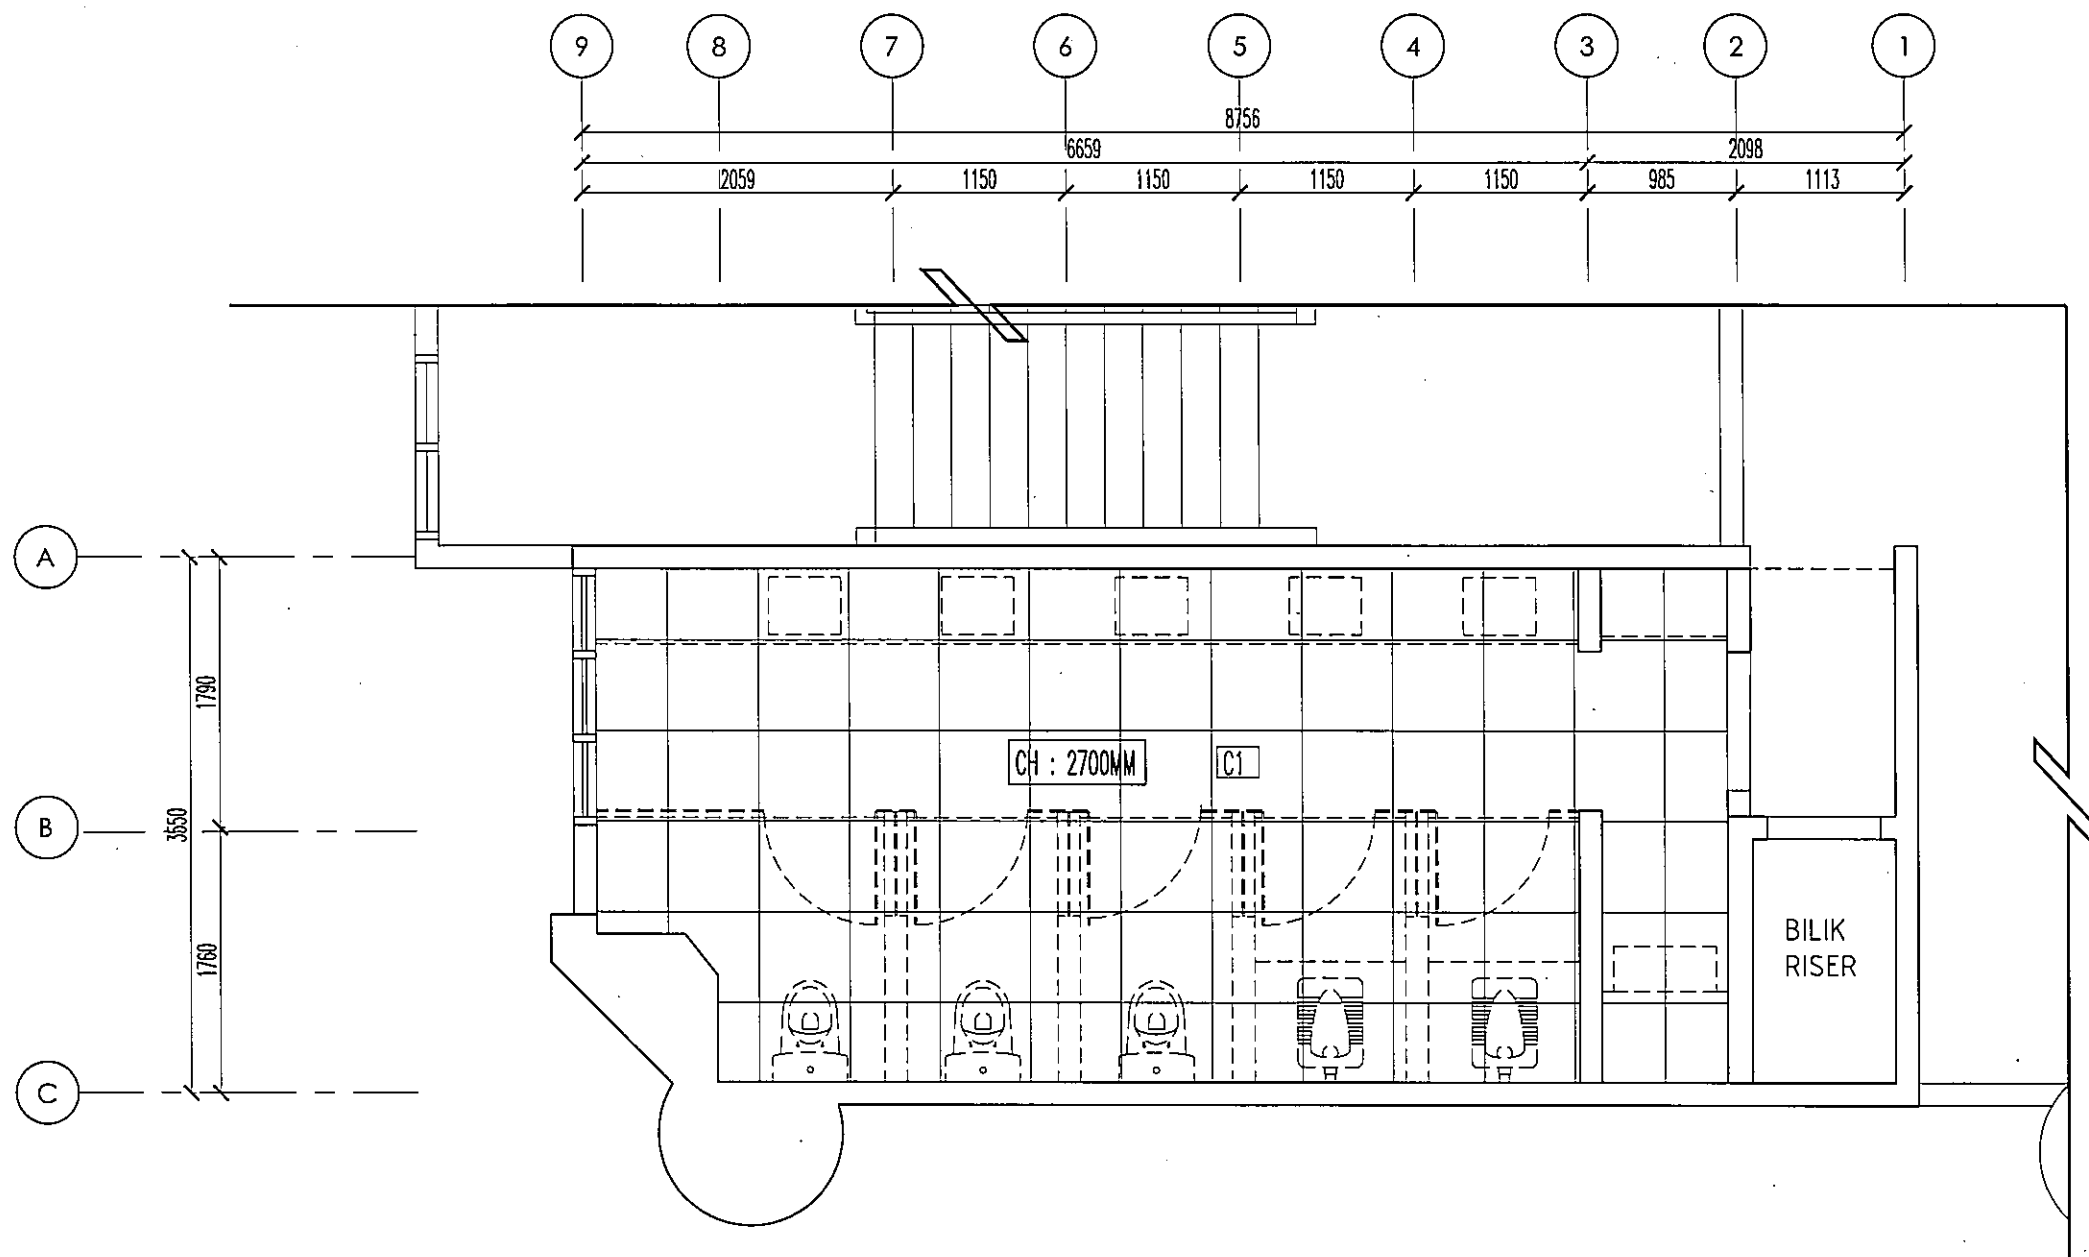

PELAN SUSUN ATUR SILING BAHARU

ARAS 4 & 5 - TANDAS STAF (L)

SCALE 1 : 50

LUKISAN DOKUMENTASI

PERINGATAN

HANYA DIMENSI BERANGKA SAHAJA DILAKSANAKAN.
KONTRAKTOR MESTI MEMERIKSA SEMUA DIMENSI SEBENAR DI
TAPAK BINA. SEBARANG PERCANGGAHAN MESTI DILAPORKAN
DENGAN SEGERA KEPADA PEGAWAI PENGUASA SEBELUM
KERJA-KERJA DIMULAKAN.

PROJEK:

CADANGAN KERJA-KERJA NAIK TARAF TANDAS DI ARAS 2,
3, 4 & 5, BLOK A, KOMPLEKS ILHAM, KOLEJ PENGAJIAN SENI
KREATIF (KPSK), UTM SHAH ALAM.



UNIVERSITI
TEKNOLOGI
MARA

NO. RUJUKAN PROJEK:

200-PP11(BPI.5/3/25) ARC

TAJUK LUKISAN:

PELAN SUSUN ATUR SILING BAHARU
ARAS 4&5 - TANDAS STAF (L)

TARIKH:

20 09
24 SEP

SKALA:

1:50

NAIB CANSOLOR

: DATUK PROF. TS. DR. SHAHRIN SAHIB @ SAHIBUDDIN

TIMBALAN NAIB CANSOLOR

: PROF. TS. SR. DR MD. YUSOF HAMID

PENGARAH JABATAN PEMBANGUNAN & INFRASTRUKTUR

: IR. TS. AZMAN SAUBIRAN

: TS. MOHAMMED IZRAI ABD. RAZAK

KETUA BAHAGIAN PEMBANGUNAN INFRA:

: ZULFADLI MOHAMED SALLEH

ARKITEK/ DISEMAK

: MAZIAN SAAD

DILUKIS OLEH


: MUHAMMAD ASYRIF ABD. AZIZ

PENGURUS PROJEK

INDEKS PINDAAN

LEGENDS :

FLOOR FINISH	
(F1)	SELECTED 600MM X 300MM UNGLAZED ANTI-SLIP PORCELAIN TILES; SELECTION & COLOR COMBINATION TO S.O. APPROVAL

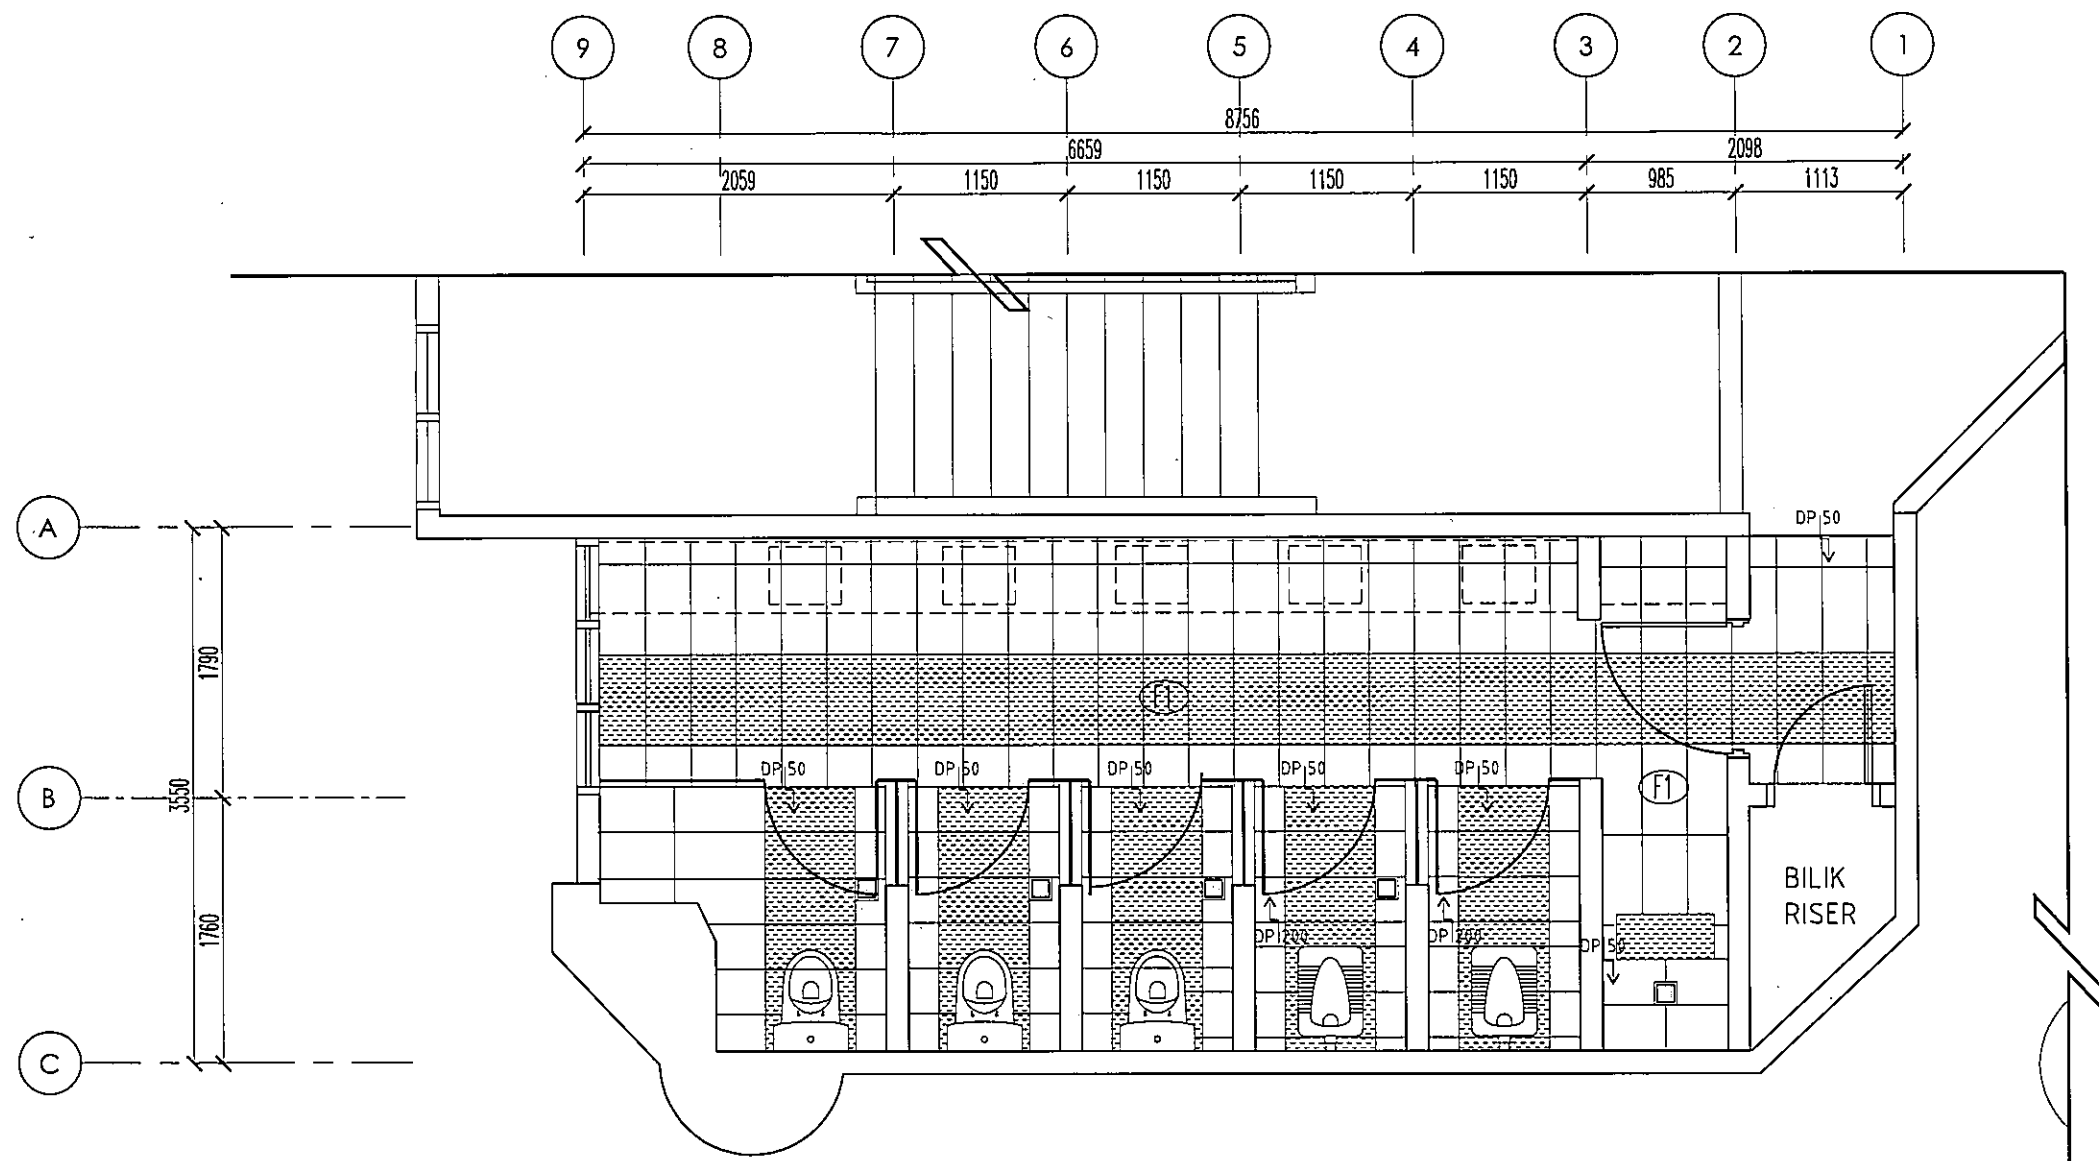

PELAN KEMASAN LANTAI BAHARU
ARAS 2 & 3 - TANDAS STAF (L) SCALE 1 : 50

LUKISAN DOKUMENTASI

PERINGATAN

HANYA DIMENSI BERANGKA SAHAJA DILAKSANAKAN.
KONTRAKTOR MESTI MEMERIKSA SEMUA DIMENSI SEBENAR DI
TAPAK BINA. SEBARANG PERCANGGAHAN MESTI DILAPORKAN
DENGAN SEGERA KEPADA PEGAWAI PENGUSAHA SEBELUM
KERJA-KERJA DIMULAKAN.

PROJEK:

CADANGAN KERJA-KERJA NAIK TARAF TANDAS DI ARAS 2,
3, 4 & 5, BLOK A, KOMPLEKS ILHAM, KOLEJ PENGAJIAN SENI
KREATIF (KPSK), UiTM SHAH ALAM.



UNIVERSITI
TEKNOLOGI
MARA

NO. RUJUKAN PROJEK:

200-PPH(BPI.5/3/25) ARC

TAJUK LUKISAN:

PELAN KEMASAN LANTAI BAHARU
ARAS 2&3 - TANDAS STAF (L)

TARIKH:

20 09
24 SEP

SKALA:

1:50

NAIB CANSOLOR

: DATUK PROF. TS. DR. SHAHRIN SAHIB @ SAHIBUDDIN

TIMBALAN NAIB CANSOLOR

: PROF. TS. SR. DR. MD. YUSOF HAMID

PENGARAH JABATAN PEMBANGUNAN

& INFRASTRUKTUR : IR. TS. AZMAN SAUBIRAN

KETUA BAHAGIAN PEMBANGUNAN INFRA:

TS. MOHAMMED IZRAI ABD. RAZAK

ARKITEK/ DISEMAK

: ZULFADLI MOHAMED SALLEH

DILUKIS OLEH

: MAZIAN SAAD

PENGURUS PROJEK


: MUHAMMAD ASYRAF ABD. AZIZ

INDEKS PINDAAN

LEGENDS :

FLOOR FINISH

(F1) SELECTED 600MM X 300MM UNGLAZED ANTI-SLIP PORCELAIN TILES; SELECTION & COLOR COMBINATION TO S.O. APPROVAL

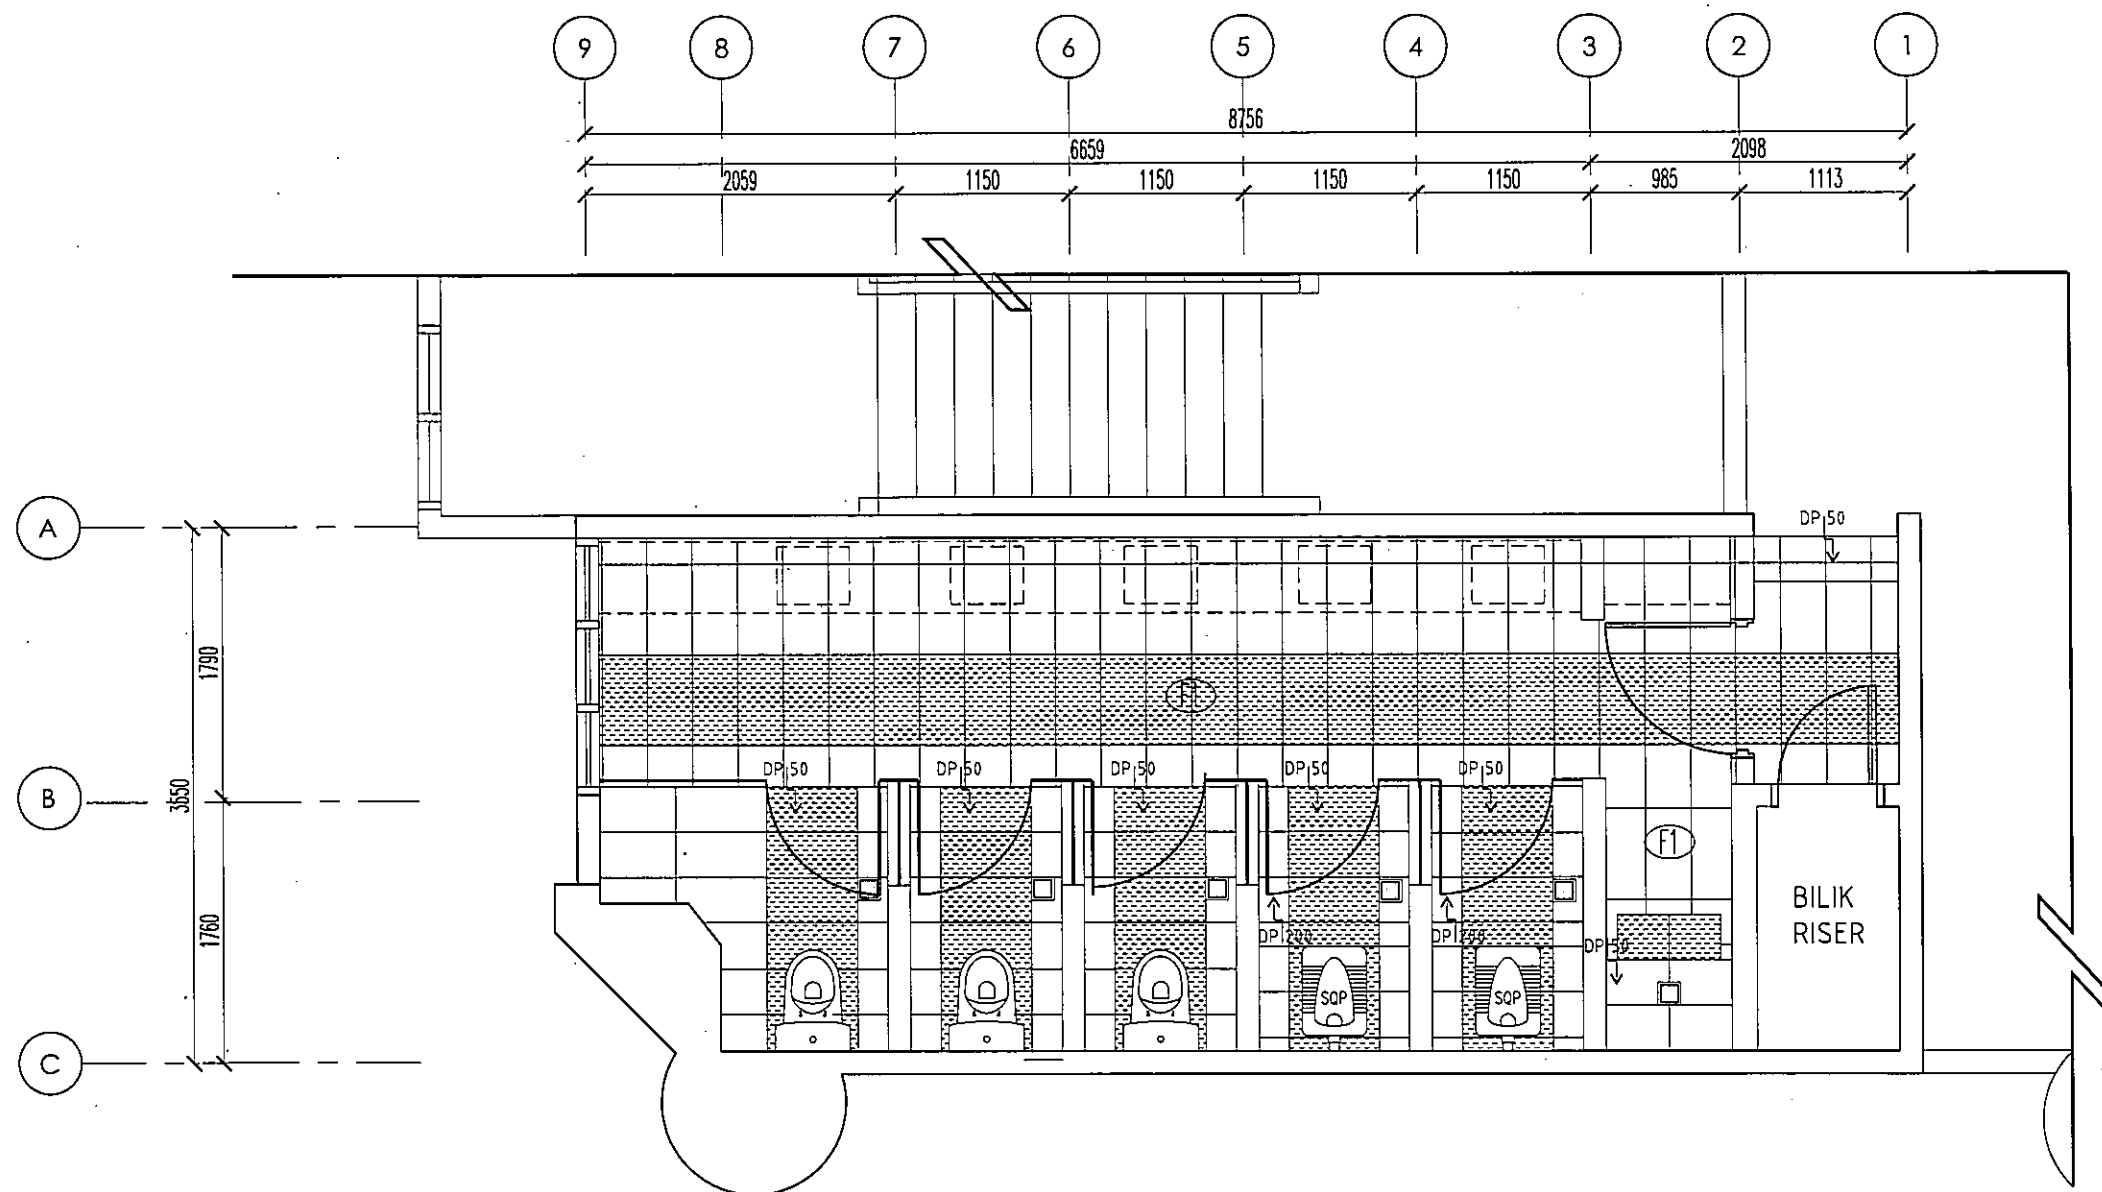

PELAN KEMASAN LANTAI BAHARU

ARAS 4 & 5 - TANDAS STAF (L)

SCALE 1 : 50

LUKISAN DOKUMENTASI

PERINGATAN

HANYA DIMENSI BERANGKA SAHAJA DILAKSANAKAN.
KONTRAKTOR MESTI MEMERIKSA SEMUA DIMENSI SEBENAR DI
TAPAK BINA. SEBARANG PERCANGGAHAN MESTI DILAPORKAN
DENGAN SEGERA KEPADA PEGAWAI PENGUASA SEBELUM
KERJA-KERJA DIMULAKAN.

PROJEK:

CADANGAN KERJA-KERJA NAIK TARAF TANDAS DI ARAS 2,
3, 4 & 5, BLOK A, KOMPLEKS ILHAM, KOLEJ PENGAJIAN SENI
KREATIF (KPSK), UiTM SHAH ALAM.



UNIVERSITI
TEKNOLOGI
MARA

NO. RUJUKAN PROJEK:

200-PPII(BPI.5/3/25) ARC

TAJUK LUKISAN:

PELAN KEMASAN LANTAI BAHARU
ARAS 4&5 - TANDAS STAF (L)

TARIKH:

20 09
24 SEP

SKALA:

1:50

NAIB CANSOLOR

: DATUK PROF. TS. DR. SHAHRIN SAHIB @ SAHIBUDDIN

TIMBALAN NAIB CANSOLOR

: PROF. TS. SR. DR. MD. YUSOF HAMID

PENGARAH JABATAN PEMBANGUNAN

: IR. TS. AZMAN SAUBIRAN

KETUA BAHAGIAN PEMBANGUNAN INFRA

: TS. MOHAMMED IZRAI ABD. RAZAK

ARKITEK/ DISEMAK

: ZULFADLI MOHAMED SALLEH

DILUKIS OLEH


: MAZIAN SAAD

PENGURUS PROJEK

: MUHAMMAD ASYRIF ABD. AZIZ

INDEKS PINDAAN

LEGENDS	
---	DEMOLITION WORKS

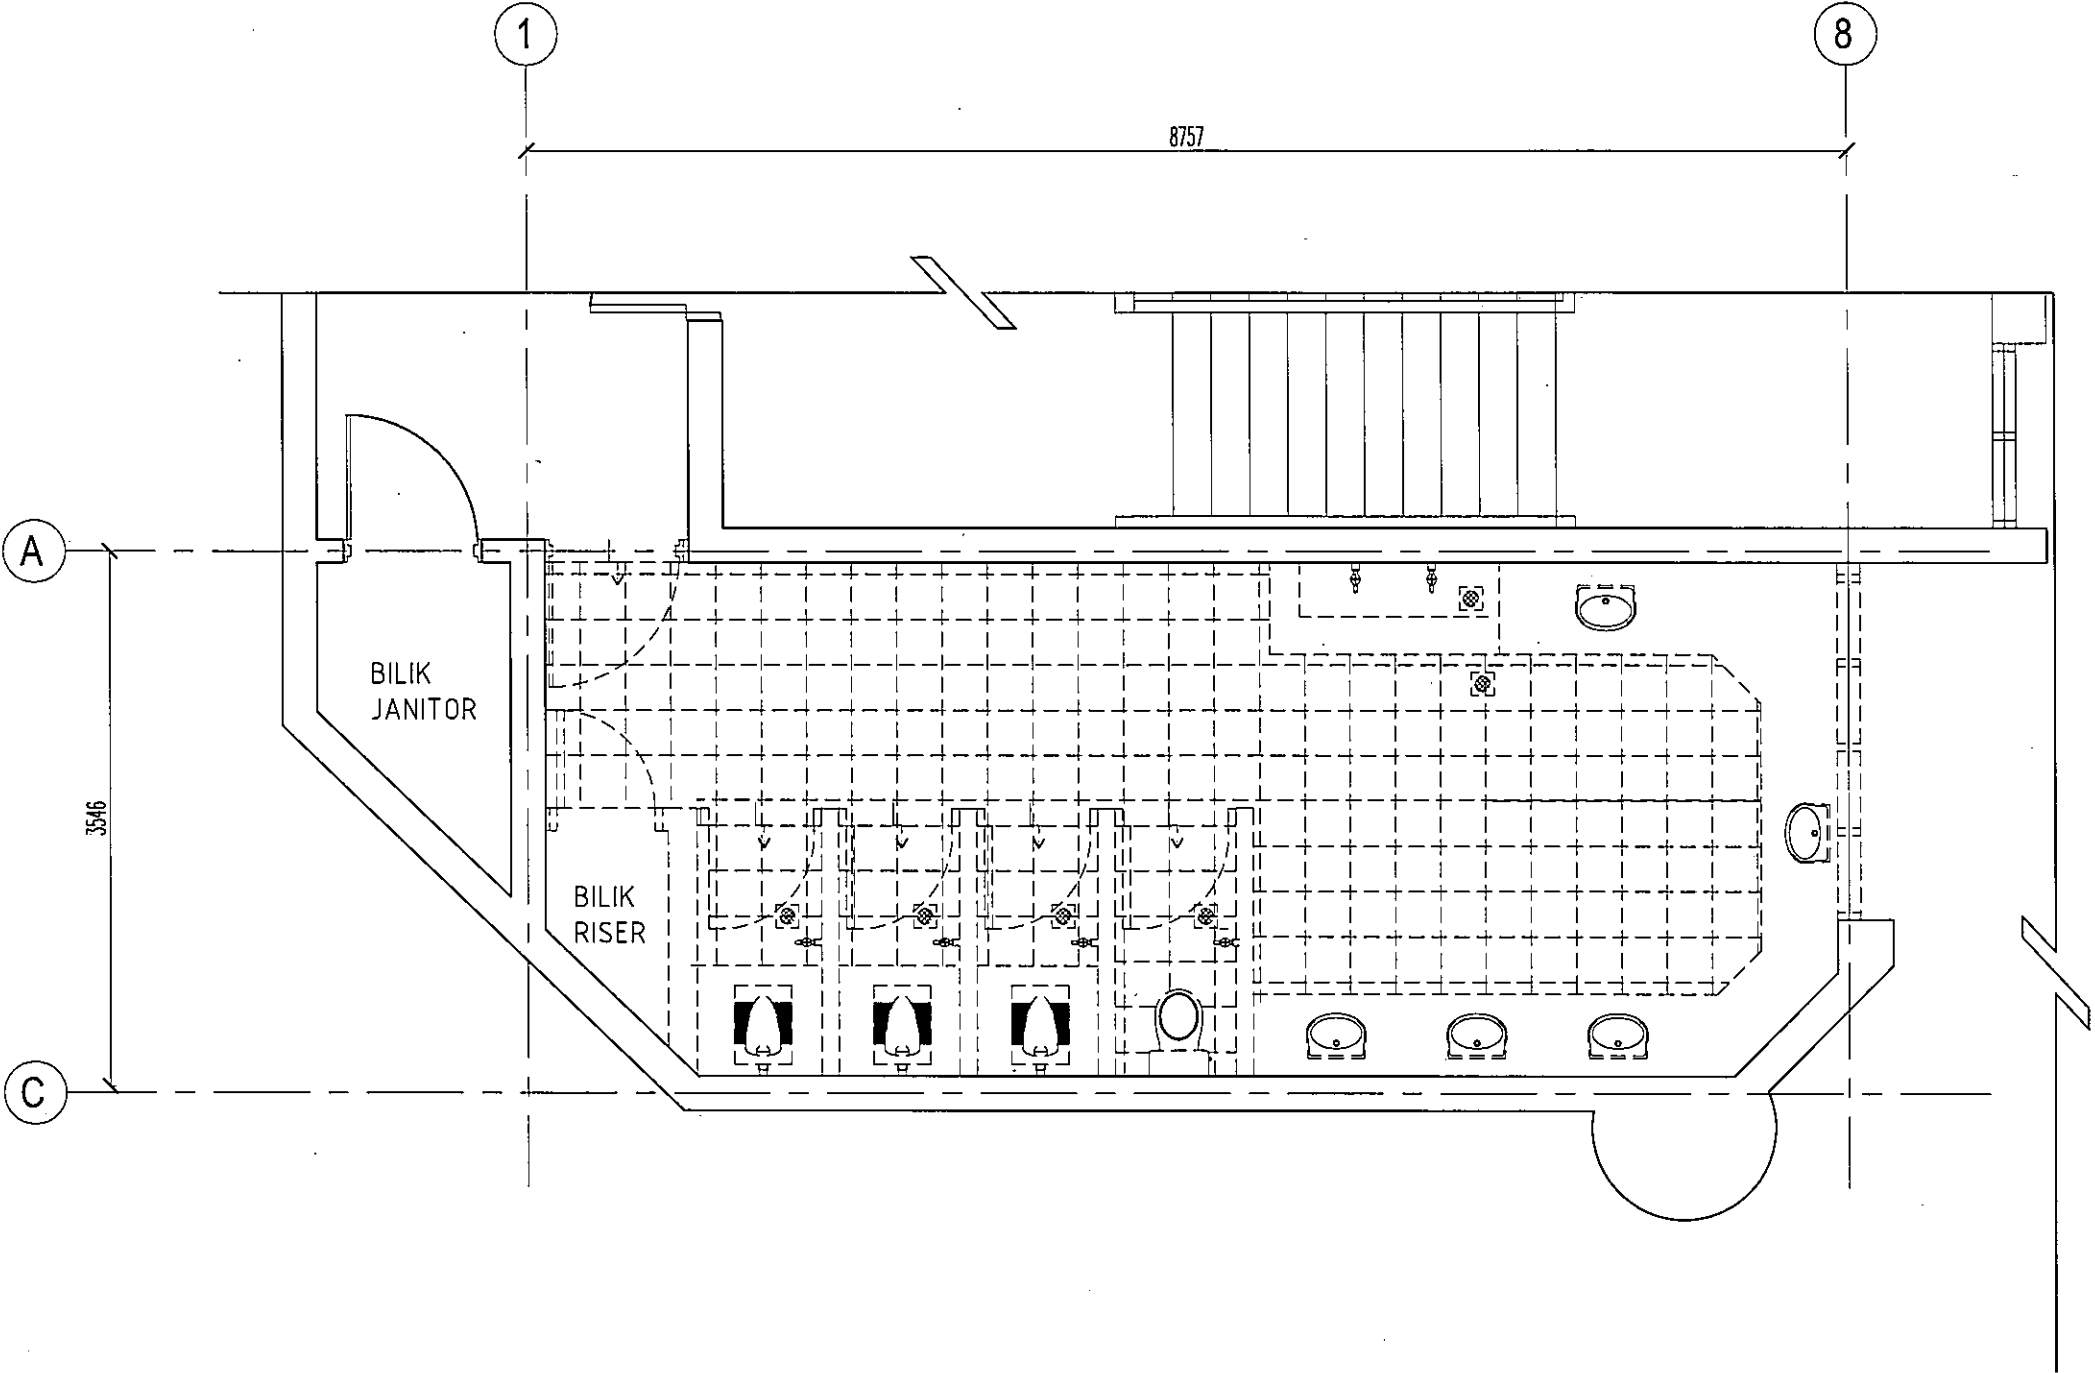

- NOTE :
- ALL EXISTING FLOOR AND WALL TILES TO BE HACKED AND REMOVED INCLUDING OLD MORTAR WORK UNTIL FLOOR SLABS; DEBRIS TO BE REMOVED FROM SITE;
 - ALL INTERNAL BRICKWALL PARTITION (TOILET CUBICLES) AND CONCRETE KERBS TO BE DEMOLISHED, DEBRIS TO BE REMOVED FROM SITE;
 - TOP OF CONCRETE FLOOR SLABS TO BE CHIPPED & RELEVELLED ACCORDINGLY TO ALLOW REQUIRED FINISH GRADIENT;
 - ALL EXISTING SUSPENDED CEILING PANELS AND SYSTEM TO BE DISMANTLED AND REMOVED FROM SITE;
 - ALL EXISTING TOILET ACCESSORIES (TAPS; WATER CLOSET, SQUATTING PAN, URINAL ETC) TO BE DISMANTLED AND REMOVED FROM SITE;
 - ALL EXISTING TAPS AND PIPES TO REMOVE UNTIL WATER TANKS
 - ALL WASTE PIPES TO REMOVE UNTIL NEAREST MANHOLE

PELAN MEMBUKA & MEROBOH
ARAS 2 - TANDAS STAF (P)

SCALE 1 : 50

LUKISAN DOKUMENTASI

PERINGATAN
HANYA DIMENSI BERANGKA SAHAJA DILAKSANAKAN. KONTRAKTOR MESTI MEMERIKSA SEMUA DIMENSI SEBENAR DI TAPAK BINA. SEBARANG PERCANGGAHAN MESTI LAPORKAN DENGAN SEGERA KEPADA PEGAWAI PENGUSAH SEBELUM KERJA-KERJA DIMULAKAN.


PROJEK:

CADANGAN KERJA-KERJA NAIK TARAF TANDAS DI ARAS 2, 3, 4 & 5, BLOK A, KOMPLEKS ILHAM, KOLEJ PENGAJIAN SENI KREATIF (KPSK), UITM SHAH ALAM.

UNIVERSITI
TEKNOLOGI
MARA

NO. RUJUKAN PROJEK: 200-PP11(BPI.5/3/25) ARC	TARIKH: 20 09 24 SEP	NAIB CANSOLOR : DATUK PROF. TS. DR. SHAHRIN SAHIB @ SAHIBUDDIN	INDEKS PINDAAN	
		TIMBALAN NAIB CANSOLOR : PROF. TS. SR. DR MD. YUSOF HAMID		
TAJUK LUKISAN: PELAN MEMBUKA & MEROBOH ARAS 2 - TANDAS STAF (P)	SKALA: 1:50	PENGARAH JABATAN PEMBANGUNAN & INFRASTRUKTUR : IR. TS. AZMAN SAUBIRAN		
		KETUA BAHAGIAN PEMBANGUNAN INFRA: TS. MOHAMMED IZRAI ABD. RAZAK		
		ARKITEK/ DISEMAK : ZULFADLI MOHAMED SALLEH		
		DILUKIS OLEH : MAZIAN SAAD		
		PENGURUS PROJEK : MUHAMMAD ASYRIF ABD. AZIZ	NO HELAIAN:	18

LEGENDS	
	DEMOLITION WORKS

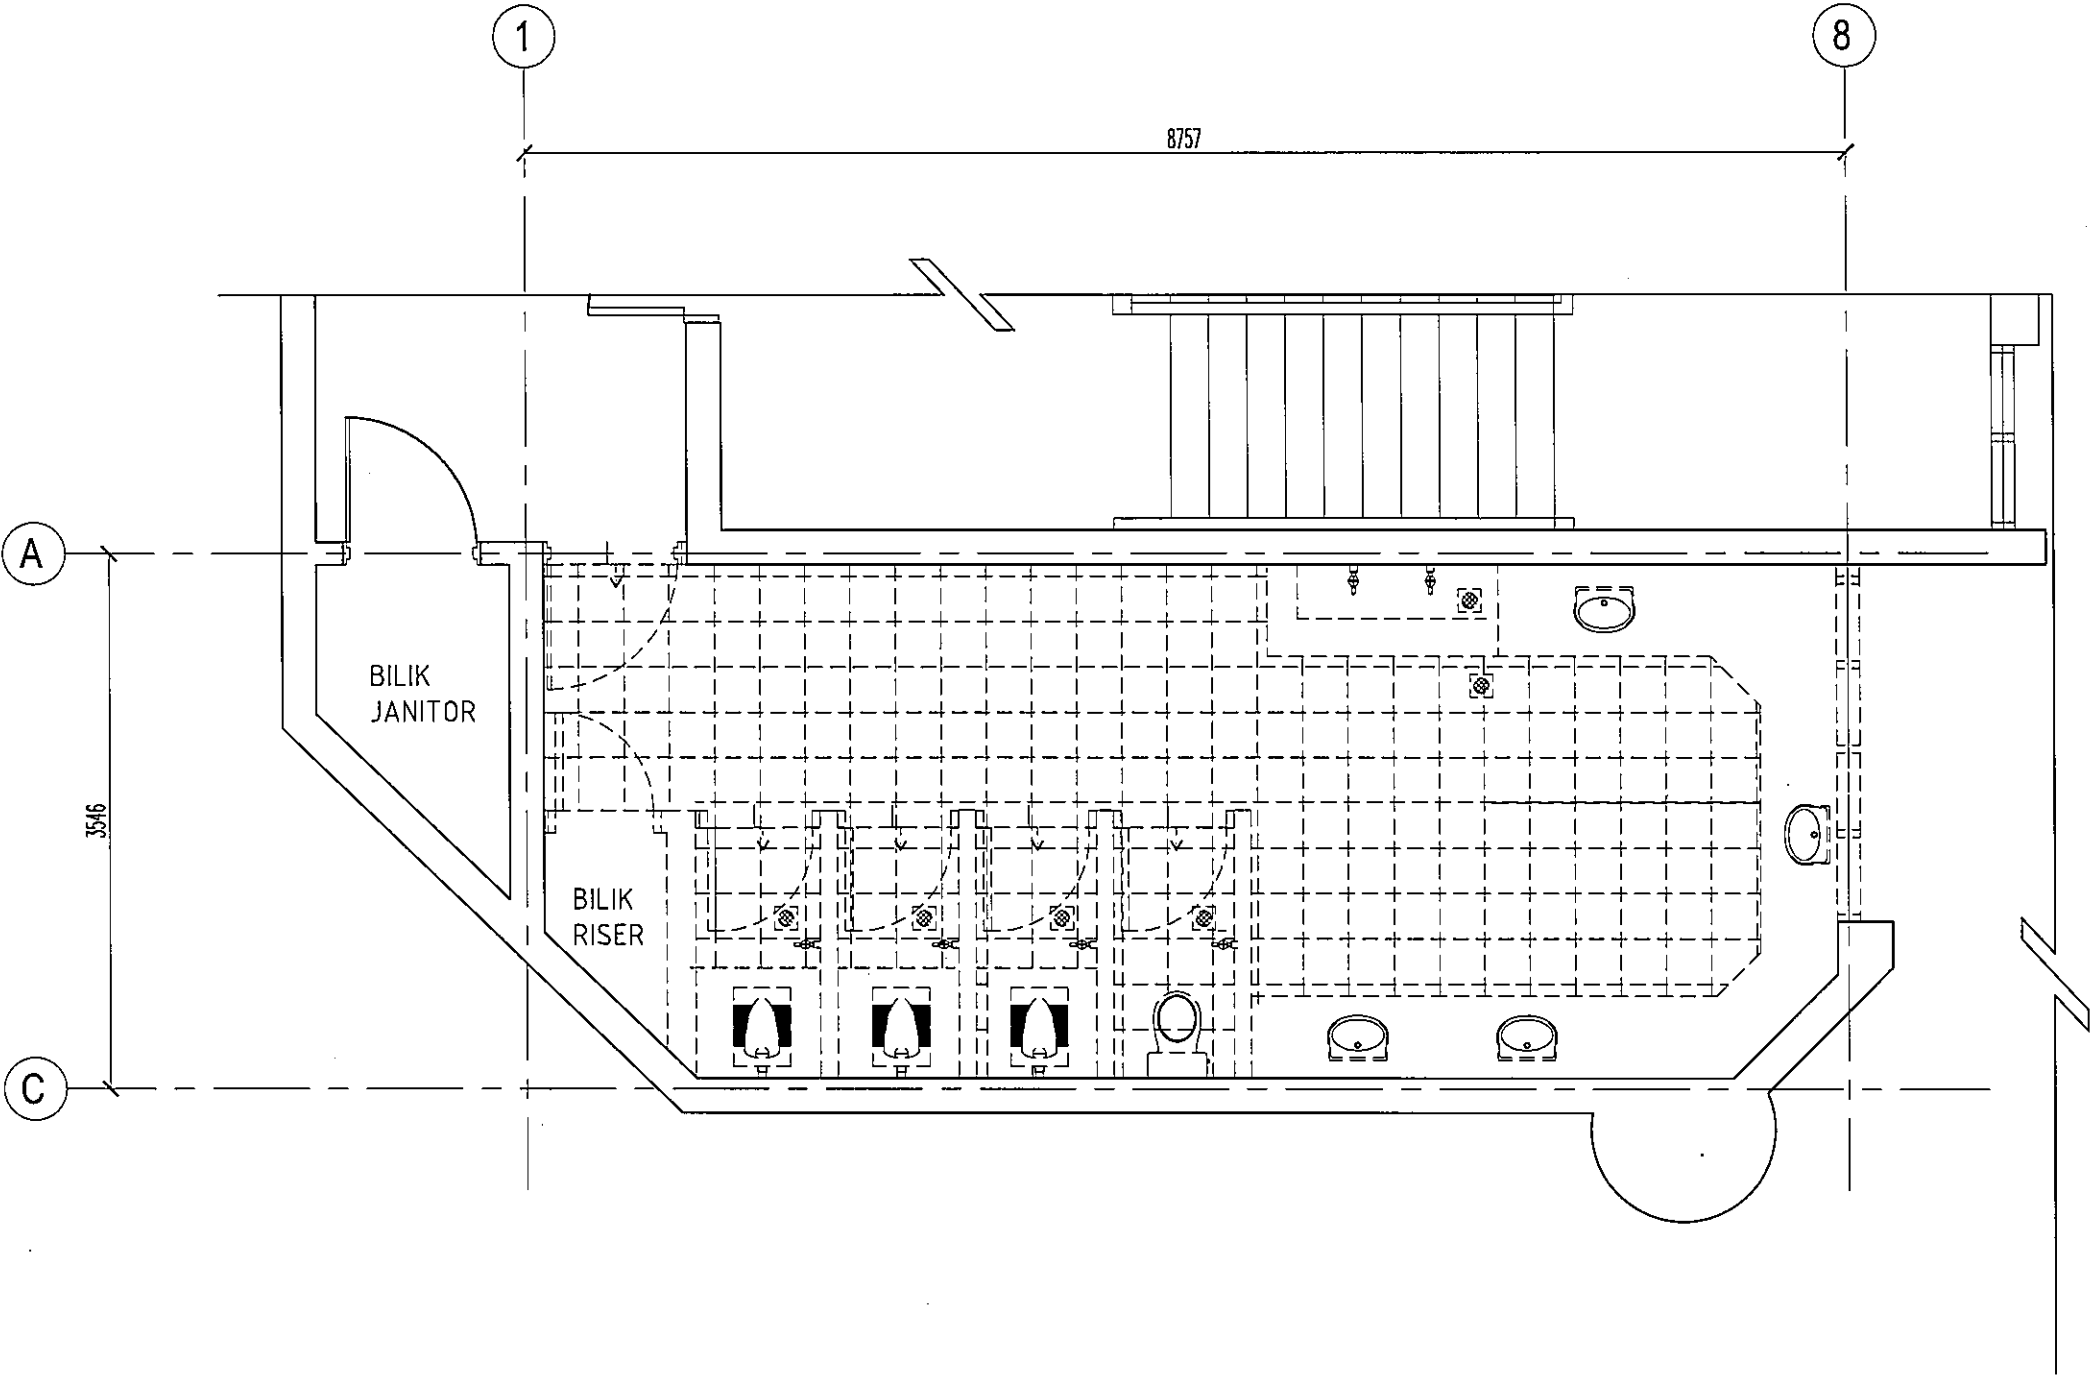

- NOTE :
1. ALL EXISTING FLOOR AND WALL TILES TO BE HACKED AND REMOVED INCLUDING OLD MORTAR WORK UNTIL FLOOR SLABS; DEBRIS TO BE REMOVED FROM SITE;
 2. ALL INTERNAL BRICKWALL PARTITION (TOILET CUBICLES) AND CONCRETE KERBS TO BE DEMOLISHED; DEBRIS TO BE REMOVED FROM SITE;
 3. TOP OF CONCRETE FLOOR SLABS TO BE CHIPPED & RELEVELLED ACCORDINGLY TO ALLOW REQUIRED FINISH GRADIENT;
 4. ALL EXISTING SUSPENDED CEILING PANELS AND SYSTEM TO BE DISMANTLED AND REMOVED FROM SITE;
 5. ALL EXISTING TOILET ACCESSORIES (TAPS; WATER CLOSET, SQUATTING PAN, URINAL ETC) TO BE DISMANTLED AND REMOVED FROM SITE;
 6. ALL EXISTING TAPS AND PIPES TO REMOVE UNTIL WATER TANKS
 7. ALL WASTE PIPES TO REMOVE UNTIL NEAREST MANHOLE

PELAN MEMBUKA & MEROBOH
ARAS 3 - TANDAS STAF (P) SCALE 1 : 50

LUKISAN DOKUMENTASI

PERINGATAN
HANYA DIMENSI BERANGKA SAHAJA DILAKSANAKAN. KONTRAKTOR MESTI MEMERIKSA SEMUA DIMENSI SEBENAR DI TAPAK BINA. SEBARANG PERCANGGAHAN MESTI DILAPORKAN DENGAN SEGERA KEPADA PEGAWAI PENGUASA SEBELUM KERJA-KERJA DIMULAKAN.


PROJEK:
CADANGAN KERJA-KERJA NAIK TARAF TANDAS DI ARAS 2, 3, 4 & 5, BLOK A, KOMPLEKS ILHAM, KOLEJ PENGAJIAN SENI KREATIF (KPSK), UITM SHAH ALAM.



**UNIVERSITI
TEKNOLOGI
MARA**

NO. RUJUKAN PROJEK: 200-PPII(BPI.5/3/25) ARC	TARIKH: 20 09 24 SEP	NAIB CANSOLOR : DATUK PROF. TS. DR. SHAHRIN SAHIB @ SAHIBUDDIN	INDEKS PINDAAN
		TIMBALAN NAIB CANSOLOR : PROF. TS. SR. DR MD. YUSOF HAMID	
TAJUK LUKISAN: PELAN MEMBUKA & MEROBOH ARAS 3 - TANDAS STAF (P)	SKALA: 1:50	PENGARAH JABATAN PEMBANGUNAN & INFRASTRUKTUR : IR. TS. AZMAN SAUBIRAN	NO HELAIAN: 19
		KETUA BAHAGIAN PEMBANGUNAN INFRA: TS. MOHAMMED IZRAI ABD. RAZAK	
		ARKITEK/ DISEMAK : ZULFADLI MOHAMED SALLEH	
		DILUKIS OLEH : MAZIAN SAAD	
		PENGURUS PROJEK : MUHAMMAD ASYRIF ABD. AZIZ	

LEGENDS	
	DEMOLITION WORKS

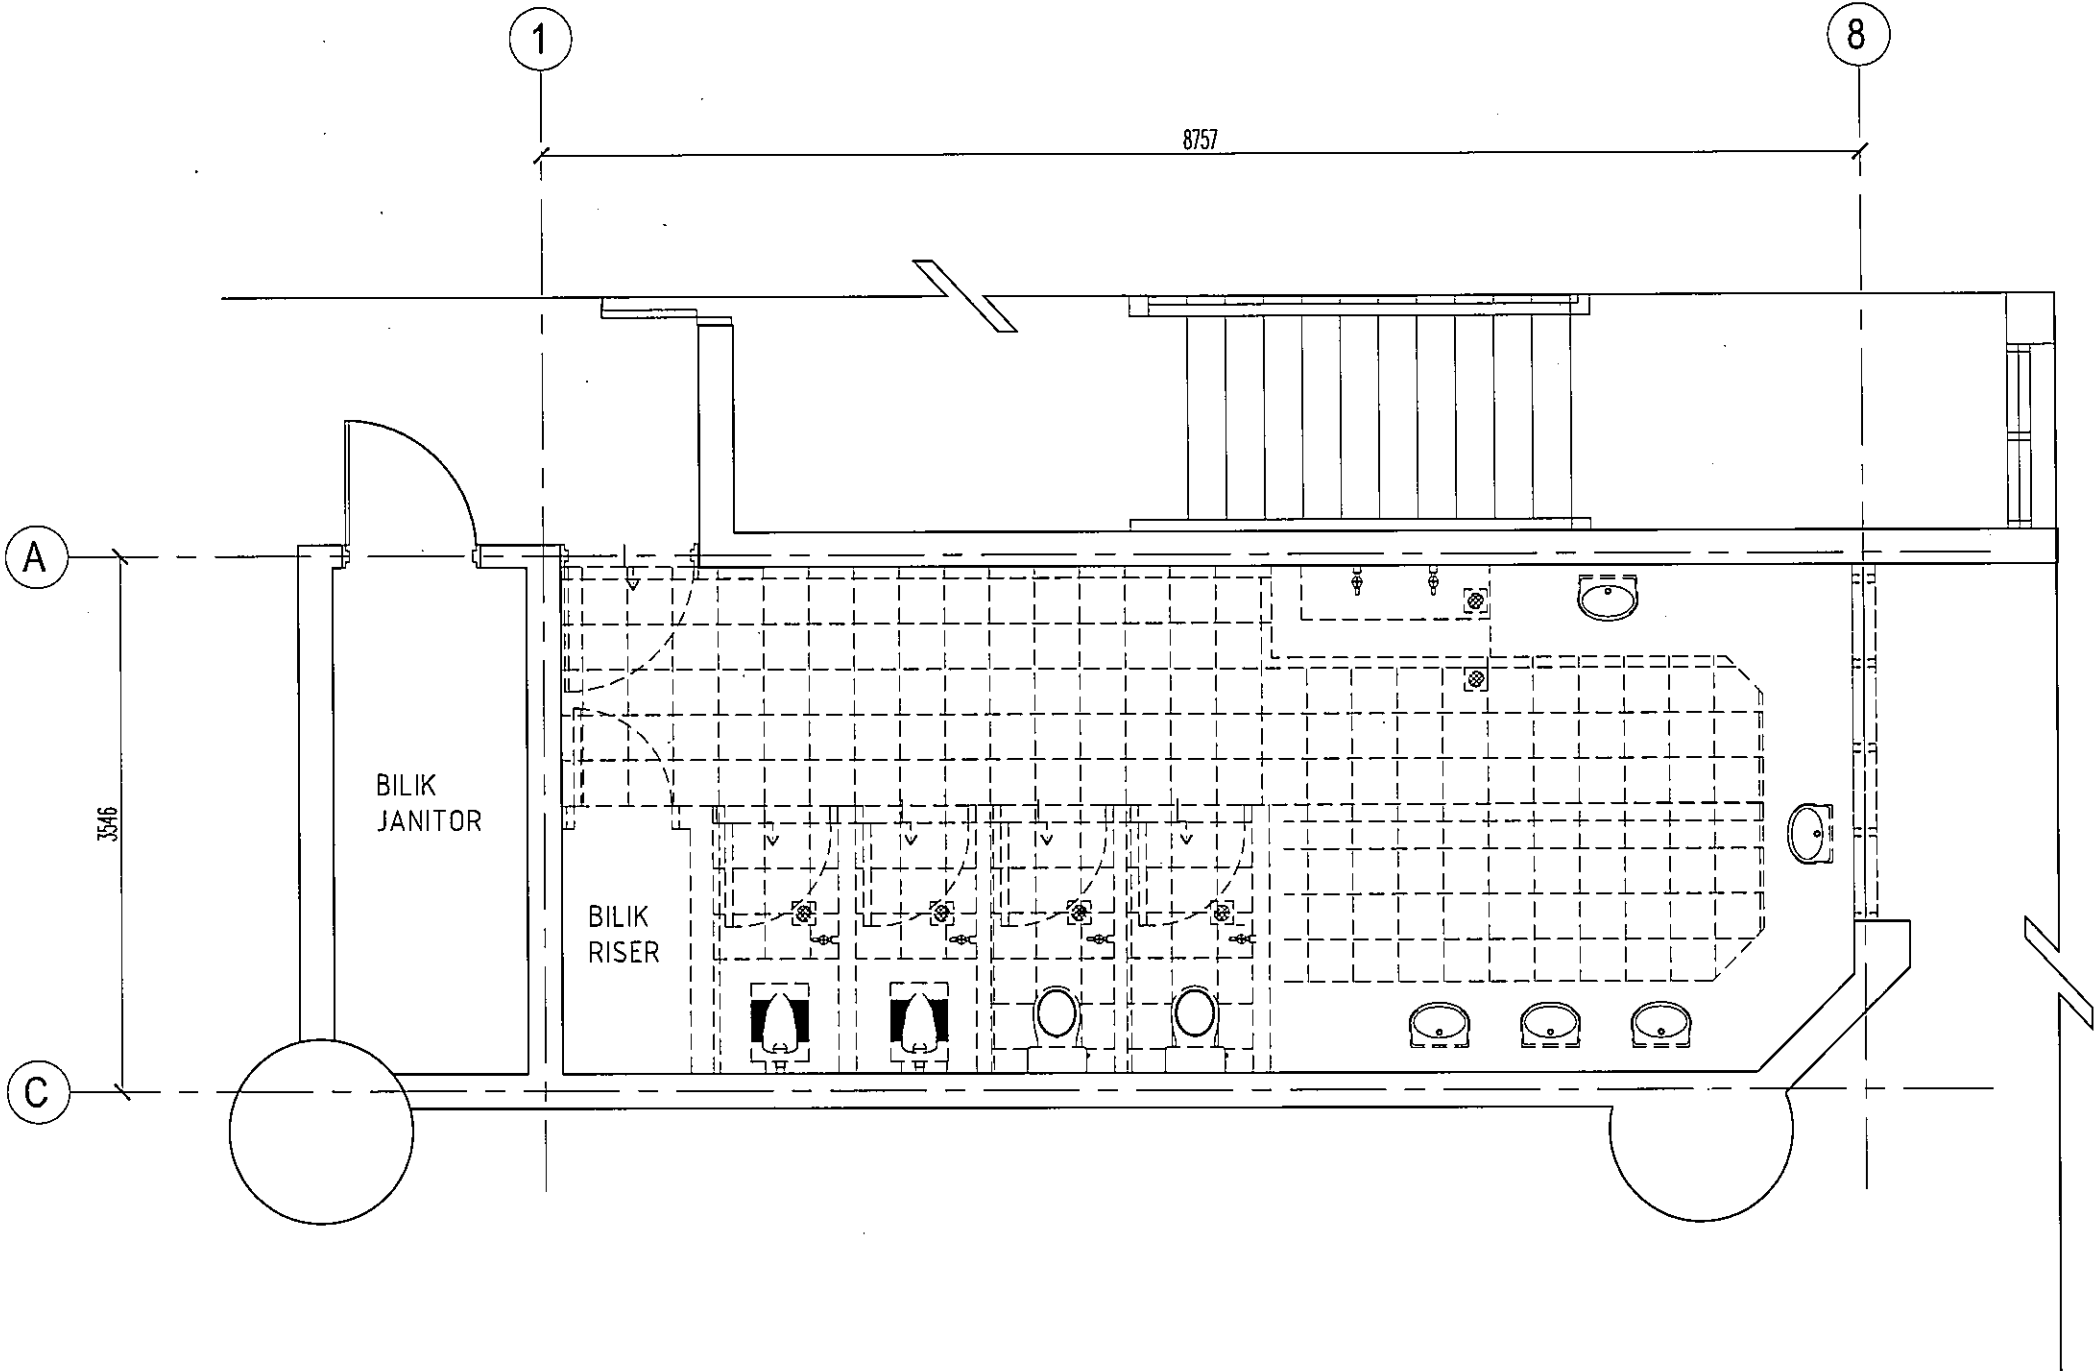

PELAN MEMBUKA & MEROBOKH
ARAS 4 - TANDAS STAF (P) SCALE 1 : 50

- NOTE :**
1. ALL EXISTING FLOOR AND WALL TILES TO BE HACKED AND REMOVED INCLUDING OLD MORTAR WORK UNTIL FLOOR SLABS; DEBRIS TO BE REMOVED FROM SITE;
 2. ALL INTERNAL BRICKWALL PARTITION (TOILET CUBICLES) AND CONCRETE KERBS TO BE DEMOLISHED, DEBRIS TO BE REMOVED FROM SITE;
 3. TOP OF CONCRETE FLOOR SLABS TO BE CHIPPED & RELEVELLED ACCORDINGLY TO ALLOW REQUIRED FINISH GRADIENT;
 4. ALL EXISTING SUSPENDED CEILING PANELS AND SYSTEM TO BE DISMANTLED AND REMOVED FROM SITE;
 5. ALL EXISTING TOILET ACCESSORIES (TAPS; WATER CLOSET, SQUATTING PAN, URINAL ETC) TO BE DISMANTLED AND REMOVED FROM SITE;
 6. ALL EXISTING TAPS AND PIPES TO REMOVE UNTIL WATER TANKS
 7. ALL WASTE PIPES TO REMOVE UNTIL NEAREST MANHOLE

LUKISAN DOKUMENTASI

PERINGATAN
HANYA DIMENSI BERANGKA SAHAJA DILAKSANAKAN.
KONTRAKTOR MESTI MEMERIKSA SEMUA DIMENSI SEBENAR DI TAPAK BINA. SEBARANG PERCANGGAHAN MESTI DILAPORKAN DENGAN SEGERA KEPADA PEGAWAI PENGUSAH SEBELUM KERJA-KERJA DIMULAKAN.


PROJEK:
CADANGAN KERJA-KERJA NAIK TARAF TANDAS DI ARAS 2, 3, 4 & 5, BLOK A, KOMPLEKS ILHAM, KOLEJ PENGAJIAN SENI KREATIF (KPSK), UiTM SHAH ALAM.



**UNIVERSITI
TEKNOLOGI
MARA**

NO. RUJUKAN PROJEK: 200-PPII(BPI.5/3/25) ARC	TARIKH: 20 09 24 SEP	NAIB CANSOLOR : DATUK PROF. TS. DR. SHAHRIN SAHIB @ SAHIBUDDIN	INDEKS PINDAAN
		TIMBALAN NAIB CANSOLOR : PROF. TS. SR. DR MD. YUSOF HAMID	
TAJUK LUKISAN: PELAN MEMBUKA & MEROBOKH ARAS 4 - TANDAS STAF (P)	SKALA: 1:50	PENGARAH JABATAN PEMBANGUNAN & INFRASTRUKTUR : IR. TS. AZMAN SAUBIRAN	NO HELAIAN: 20
		KETUA BAHAGIAN PEMBANGUNAN INFRA: TS. MOHAMMED IZRAI ABD. RAZAK	
		ARKITEK/ DISEMAK : ZULFADLI MOHAMED SALLEH	
		DILUKIS OLEH : MAZIAN SAAD	
		PENGURUS PROJEK : MUHAMMAD ASYRAF ABD. AZIZ	

LEGENDS	
	DEMOLITION WORKS

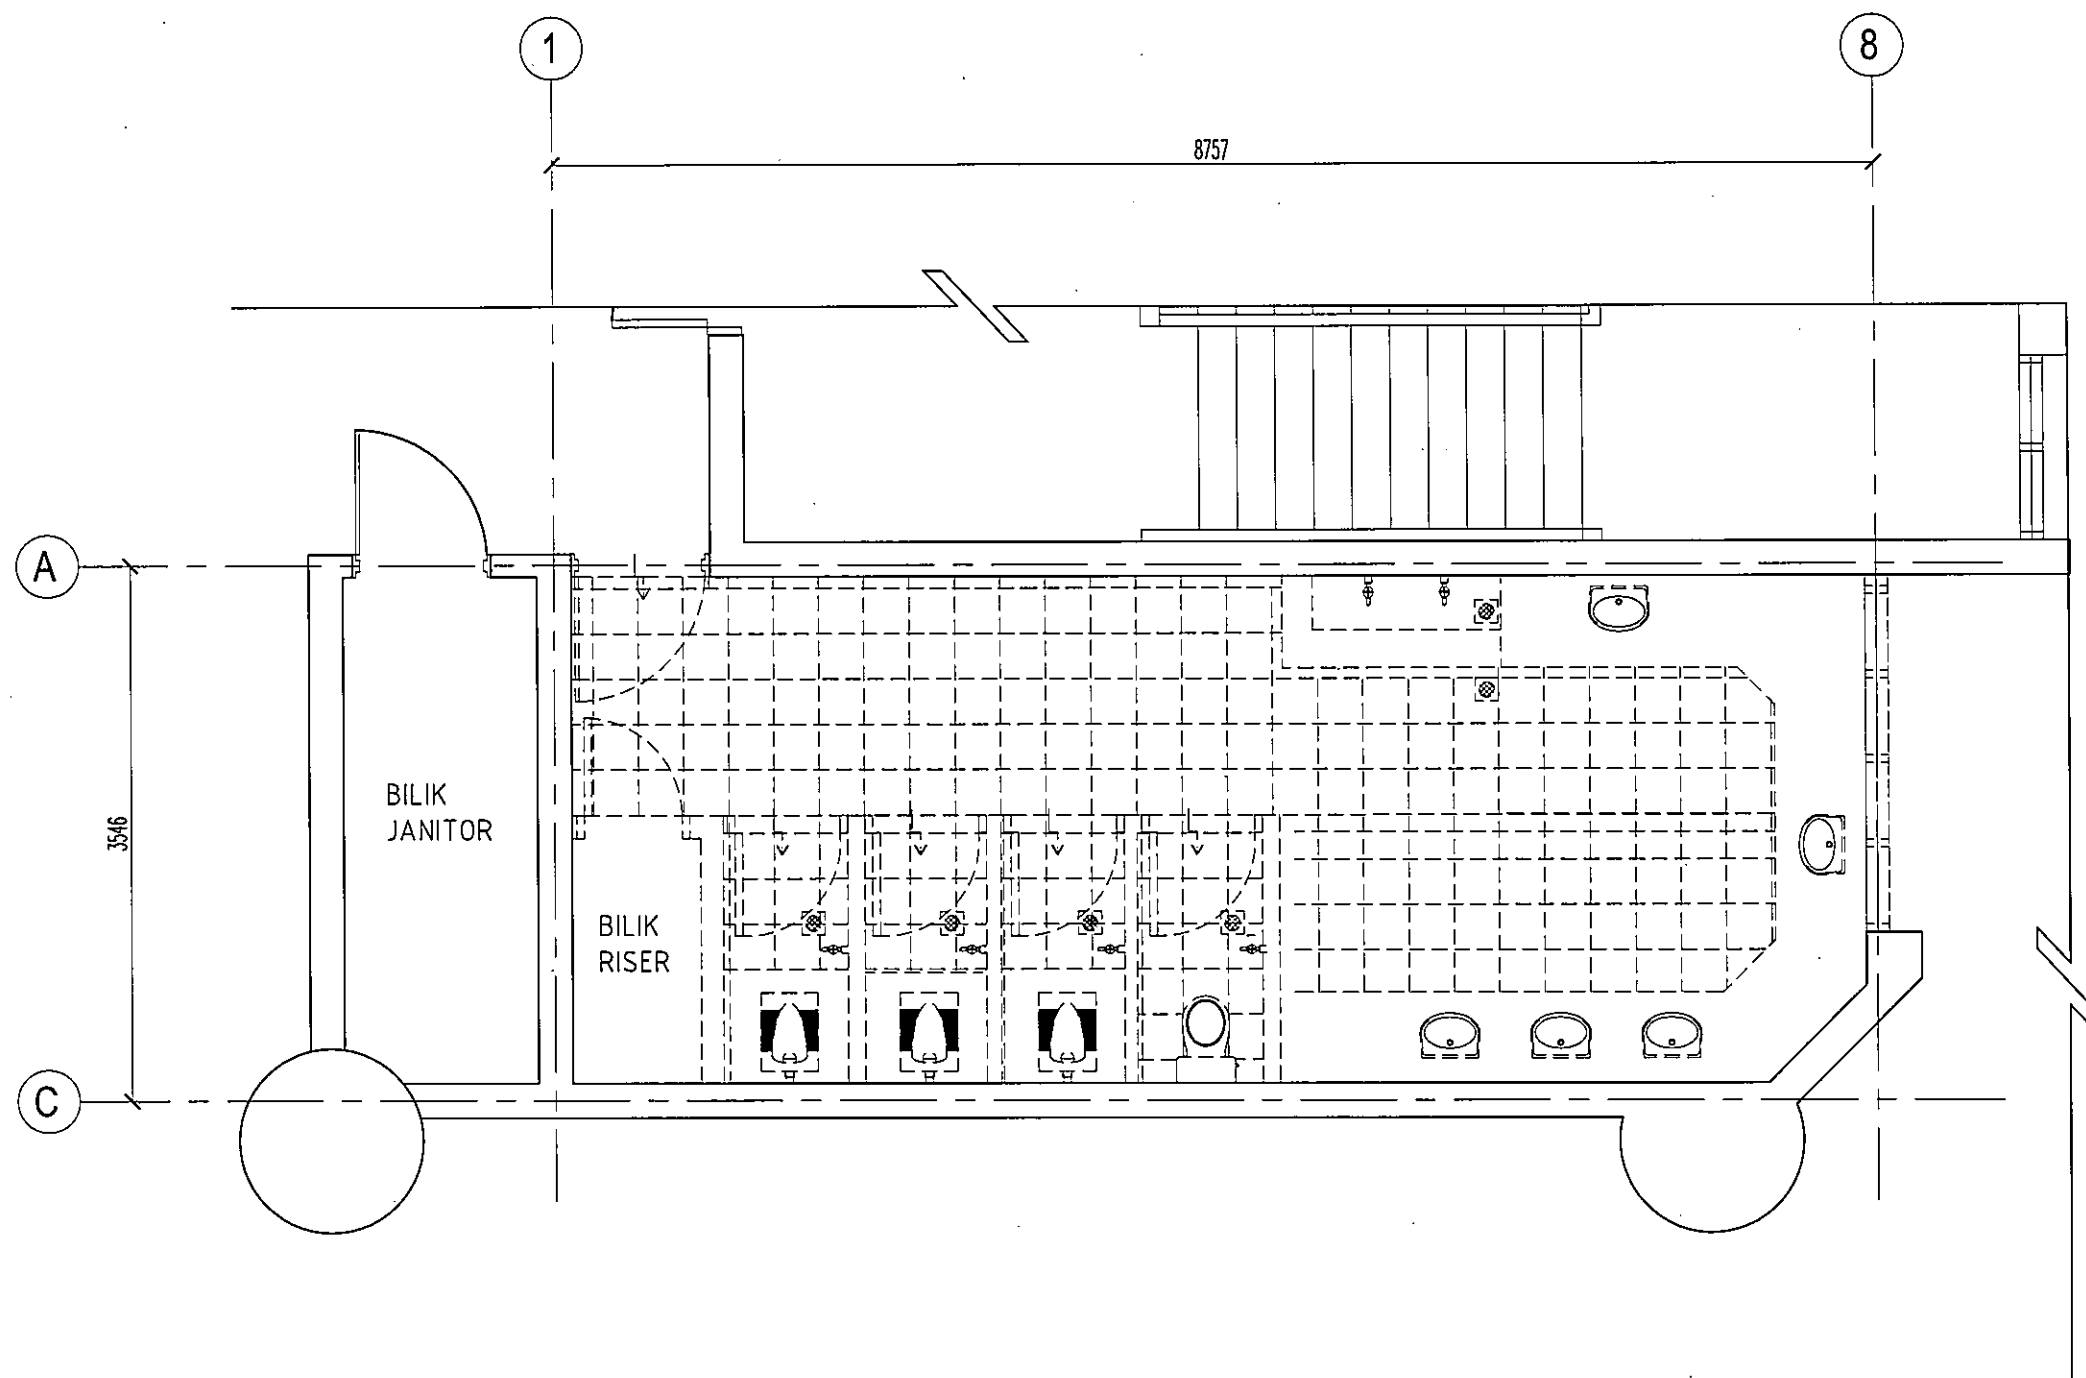

- NOTE :
- ALL EXISTING FLOOR AND WALL TILES TO BE HACKED AND REMOVED INCLUDING OLD MORTAR WORK UNTIL FLOOR SLABS; DEBRIS TO BE REMOVED FROM SITE;
 - ALL INTERNAL BRICKWALL PARTITION (TOILET CUBICLES) AND CONCRETE KERBS TO BE DEMOLISHED, DEBRIS TO BE REMOVED FROM SITE;
 - TOP OF CONCRETE FLOOR SLABS TO BE CHIPPED & RELEVELLED ACCORDINGLY TO ALLOW REQUIRED FINISH GRADIENT;
 - ALL EXISTING SUSPENDED CEILING PANELS AND SYSTEM TO BE DISMANTLED AND REMOVED FROM SITE;
 - ALL EXISTING TOILET ACCESSORIES (TAPS; WATER CLOSET, SQUATTING PAN, URINAL ETC) TO BE DISMANTLED AND REMOVED FROM SITE;
 - ALL EXISTING TAPS AND PIPES TO REMOVE UNTIL WATER TANKS
 - ALL WASTE PIPES TO REMOVE UNTIL NEAREST MANHOLE

LUKISAN DOKUMENTASI

PERINGATAN
 HANYA DIMENSI BERANGKA SAHAJA DILAKSANAKAN.
 KONTRAKTOR MESTI MEMERIKSA SEMUA DIMENSI SEBENAR DI TAPAK BINA. SEBARANG PERCANGGAHAN MESTI LAPORKAN DENGAN SEGERA KEPADA PEGAWAI PENGUASA SEBELUM KERJA-KERJA DIMULAKAN.

PELAN MEMBUKA & MEROBOH
 ARAS 5 - TANDAS STAF (P) SCALE 1 : 50


PROJEK:
CADANGAN KERJA-KERJA NAIK TARAF TANDAS DI ARAS 2, 3, 4 & 5, BLOK A, KOMPLEKS ILHAM, KOLEJ PENGAJIAN SENI KREATIF (KPSK), UITM SHAH ALAM.



NO. RUJUKAN PROJEK: 200-PPII(BPI.5/3/25) ARC	TARIKH: 20 09 24 SEP	NAIB CANSOLOR : DATUK PROF. TS. DR. SHAHRIN SAHIB @ SAHIBUDDIN	INDEKS PINDAAN
		TIMBALAN NAIB CANSOLOR : PROF. TS. SR. DR MD. YUSOF HAMID	
TAJUK LUKISAN: PELAN MEMBUKA & MEROBOH ARAS 5 - TANDAS STAF (P)	SKALA: 1:50	PENGARAH JABATAN PEMBANGUNAN & INFRASTRUKTUR : IR. TS. AZMAN SAUBIRAN	
		KETUA BAHAGIAN PEMBANGUNAN INFRA: TS. MOHAMMED IZRAI ABD. RAZAK	
		ARKITEK/ DISEMAK : ZULFADLI MOHAMED SALLEH	
		DILUKIS OLEH : MAZIAN SAAD	
		PENGURUS PROJEK : MUHAMMAD ASYRIF ABD. AZIZ	
			NO HELAIAN: 21

LEGENDS :

FLOOR FINISH		SANITARY		SPECIFICATIONS	
(F)	SELECTED 600MM X 300MM UNGLAZED ANTI-SLIP PORCELAIN TILES ; SELECTION & COLOR COMBINATION TO S.O. APPROVAL	ft	150MM X 150MM S/STEEL FLOOR WASTE GATE DRAINER TYPE FLOOR TRAP TO MANUF'S SPEC & DETAIL TO S.O. APPROVAL	1	CAVITY WALL SYSTEM FOR CLEAR DOOR OPENING IN PROPRIETARY FACTORY PREFABRICATED CORRUGATED ALUMINIUM-ZINC STEEL CASING C/W SURFACE STAPLED WIREMESH TO MANUF'S DETAIL; SHOP DRAWING TO ARCH'S APPROVAL; PLASTER ON BOTH SIDES
WALL FINISH		wc	SELECTED WHITE CERAMIC CLOSE-COUPLED SITTING WC TO S.O. APPROVAL	2	FULL HT 114MM THK BRICKWALL W/18MM CEMENT PLASTER ON BOTH SIDES
(W1)	SELECTED 600MM X 300MM CERAMIC TILES UP TO CEILING HEIGHT ALL AROUND INTERNALLY ; SELECTION AND COLOR COMBINATION TO S.O. APPROVAL	wcl	SELECTED DISABLED WC TO S.O. APPROVAL	3	2800MM HIGH 114MM THK BRICKWALL W/18MM CEMENT PLASTER ON BOTH SIDES
(W2)	PLASTER & PAINT ; PAINT SELECTION & COLOR COMBINATION TO S.O. APPROVAL	sqp	SELECTED WHITE CERAMIC SQUATTING WC C/W SINGLE FLUSH HIGH TANK TO S.O. APPROVAL	4	2100MM HIGH 114MM THK BRICKWALL W/18MM CEMENT PLASTER ON BOTH SIDES
CEILING FINISH		b1	SELECTED WHITE CERAMIC COUNTERTOP WASH BASIN TO S.O. APPROVAL	5	150MM (W) X 50MM (H) CONCRETE KERB TO FINISH WITH SELECTED PORCELAIN TILES (TO MATCH NEW FLOOR TILES)
(C1)	SELECTED 600MM X 600MM X 4.5MM THK WHITE-PAINTED CALCIUM SILICATE CEILING PANEL C/W ALUMIN. T-GRID FRAME SYSTEM INCL. SUSPENDED SUPPORTING WIRE AND ALL ACCESSORIES TO MANUF'S SPEC & DETAIL & S.O. APPROVAL	b2	SELECTED WHITE CERAMIC SEMI-RECESSED WASH BASIN TO S.O. APPROVAL	6	300MM (W) X 150MM (H) R.C. CONCRETE KERB IN SELECTED 600MM X 300MM UNGLAZED ANTI-SLIP PORCELAIN TILES FINISH TO S.O. APPROVAL
SKIRTING FINISH		b3	SELECTED WHITE CERAMIC WALL-MOUNTED WASH BASIN FOR DISABLED TO S.O. APPROVAL	7	2100MM HIGH 2MM THK HIGH PRESSURE COMPACT LAMINATED PHENOLIC BOARD TOILET CUBICLE C/W ALUMIN. SKIRTING, HEAVY DUTY HINGE & ALUMIN. ACCES. TO MANUF'S DETAIL
(S1)	SELECTED 600MM X 300MM PORCELAIN TILES (TO FOLLOW FLOOR FINISH)	t1	SELECTED S/STEEL BIDET TAP C/W FLEXIBLE HOSE TO S.O. APPROVAL	8	DASHED LINES INDICATE 2100MM HIGH WATER-PROOFING MANUF'S SPEC AND S.O. APPROVAL
		t2	SELECTED S/STEEL ROTATABLE ABLUTION TAP TO S.O. APPROVAL	9	75MM THK. R.C. VANITY TOP IN POLISHED PORCELAIN TILES FINISH TO S.O. APPROVAL
		t3	SELECTED S/STEEL BASIN TAP TO S.O. APPROVAL	10	2800MM HIGH 82MM THK DRYWALL PARTITION IN 9MM THK FIBRE CEMENT LINING BOARD C/W 64MM X 0.55MM BMT LIGHT GAUGE ZINCALUME/ GALVANISED STEEL FRAME AND COMPLETE ACCESSORIES
		sh	SELECTED S/STEEL SHOWER HEAD WITH ABC CHROME ARM TO S.O. APPROVAL	11	CUSTOMISED BRUSHED FINISH/STEEL GRATING TO MANUF'S DETAIL; SHOP DRAWING TO S.O. APPROVAL
		n	REFLECTIVE FRAMELESS MIRROR		

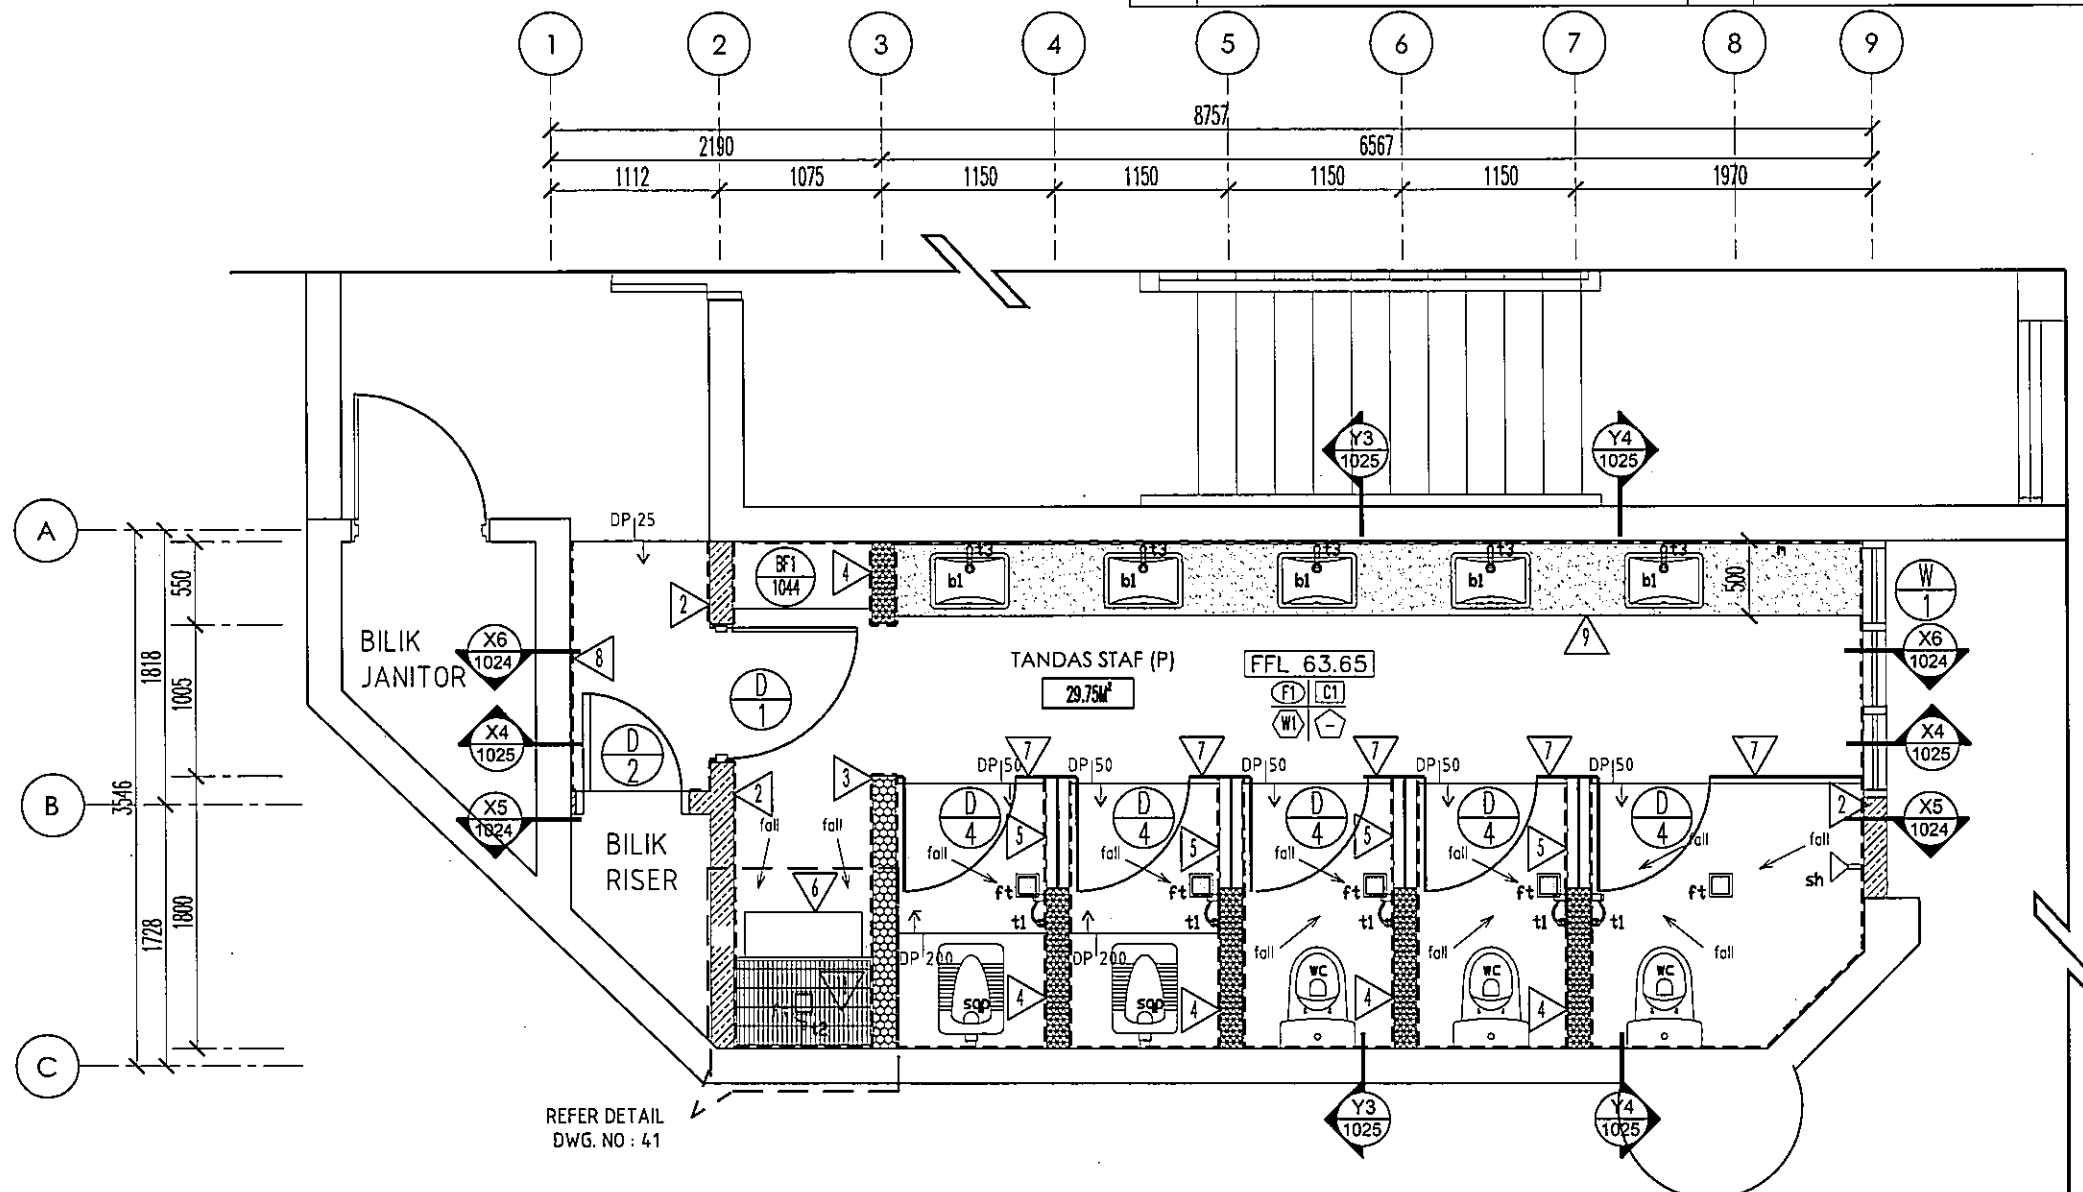

PELAN LANTAI BAHARU TIPIKAL

ARAS 2 & 3 - TANDAS STAF (P)

SCALE 1 : 50

LUKISAN DOKUMENTASI

PERINGATAN

HANYA DIMENSI BERANGKA SAHAJA DILAKSANAKAN. KONTRAKTOR MESTI MEMERIKSA SEMUA DIMENSI SEBENAR DI TAPAK BINA. SEBARANG PERCANGGAHAN MESTI LAPORKAN DENGAN SEGERA KEPADA PEGAWAI PENGUASA SEBELUM KERJA-KERJA DIMULAKAN.

PROJEK:

CADANGAN KERJA-KERJA NAIK TARAF TANDAS DI ARAS 2, 3, 4 & 5, BLOK A, KOMPLEKS ILHAM, KOLEJ PENGAJIAN SENI KREATIF (KPSK), UTM SHAH ALAM.



UNIVERSITI
TEKNOLOGI
MARA

NO. RUJUKAN PROJEK:

200-PPII(BPI.5/3/25) ARC

TAJUK LUKISAN:

PELAN LANTAI BAHARU TIPIKAL
ARAS 2&3 - TANDAS STAF (P)

TARIKH:

20 09
24 SEP

SKALA:

1:50

NAIB CANSOLOR

DATUK PROF. TS. DR. SHAHRIN SAHIB @ SAHIBUDDIN

TIMBALAN NAIB CANSOLOR

PROF. TS. SR. DR MD. YUSOF HAMID

PENGARAH JABATAN PEMBANGUNAN & INFRASTRUKTUR

IR. TS. AZMAN SAUBIRAN

KETUA BAHAGIAN PEMBANGUNAN INFRA:

TS. MOHAMMED IZRAI ABD. RAZAK

ARKITEK/ DISEMAK

ZULFADLI MOHAMED SALLEH

DILUKIS OLEH

MAZIAN SAAD

PENGURUS PROJEK

MUHAMMAD ASYRIF ABD. AZIZ


INDEKS PINDAAN

NO HELAIAN:

22

LEGENDS :

FLOOR FINISH		SANITARY		SPECIFICATIONS	
(F)	SELECTED 600MM X 300MM UNGLAZED ANTI-SLIP PORCELAIN TILES ; SELECTION & COLOR COMBINATION TO S.O. APPROVAL	ft	150MM X 150MM S/STEEL FLOOR WASTE GATE DRAINER TYPE FLOOR TRAP TO MANUF'S SPEC & DETAIL TO S.O. APPROVAL	1	CAVITY WALL SYSTEM FOR CLEAR DOOR OPENING IN PROPRIETARY FACTORY PREFABRICATED CORRUGATED ALUMINIUM-ZINC STEEL CASING C/W SURFACE STAPLED WIREMESH TO MANUF'S DETAIL; SHOP DRAWING TO ARCH'S APPROVAL; PLASTER ON BOTH SIDES
WALL FINISH		wc	SELECTED WHITE CERAMIC CLOSE-COUPLED SITTING WC TO S.O. APPROVAL	2	FULL HT 114MM THK BRICKWALL W/18MM CEMENT PLASTER ON BOTH SIDES
(W)	SELECTED 600MM X 300MM CERAMIC TILES UP TO CEILING HEIGHT ALL AROUND INTERNALLY ; SELECTION AND COLOR COMBINATION TO S.O. APPROVAL	wc1	SELECTED DISABLED WC TO S.O. APPROVAL	3	2800MM HIGH 114MM THK BRICKWALL W/18MM CEMENT PLASTER ON BOTH SIDES
(W2)	PLASTER & PAINT ; PAINT SELECTION & COLOR COMBINATION TO S.O. APPROVAL	sqp	SELECTED WHITE CERAMIC SQUATTING WC C/W SINGLE FLUSH HIGH TANK TO S.O. APPROVAL	4	2100MM HIGH 114MM THK BRICKWALL W/18MM CEMENT PLASTER ON BOTH SIDES
CEILING FINISH		b1	SELECTED WHITE CERAMIC COUNTERTOP WASH BASIN TO S.O. APPROVAL	5	150MM (W) X 50MM (H) CONCRETE KERB TO FINISH WITH SELECTED PORCELAIN TILES (TO MATCH NEW FLOOR TILES)
(C1)	SELECTED 600MM X 600MM X 4.5MM THK WHITE-PAINTED CALCIUM SILICATE CEILING PANEL C/W ALUMN. T-GRID FRAME SYSTEM INCL. SUSPENDED SUPPORTING WIRE AND ALL ACCESSORIES TO MANUF'S SPEC & DETAIL & S.O. APPROVAL	b2	SELECTED WHITE CERAMIC SEMI-RECESSED WASH BASIN TO S.O. APPROVAL	6	300MM (W) X 150MM (H) R.C. CONCRETE KERB IN SELECTED 600MM X 300MM UNGLAZED ANTI-SLIP PORCELAIN TILES FINISH TO S.O. APPROVAL
SKIRTING FINISH		b3	SELECTED WHITE CERAMIC WALL-MOUNTED WASH BASIN FOR DISABLED TO S.O. APPROVAL	7	2100MM HIGH 2MM THK HIGH PRESSURE COMPACT LAMINATED PHENOLIC BOARD TOILET CUBICLE C/W ALUMN. SKIRTING, HEAVY DUTY HINGE & ALUMN. ACCES. TO MANUF'S DETAIL
(S1)	SELECTED 600MM X 300MM PORCELAIN TILES (TO FOLLOW FLOOR FINISH)	t1	SELECTED S/STEEL BIDET TAP C/W FLEXIBLE HOSE TO S.O. APPROVAL	8	DASHED LINES INDICATE 2100MM HIGH WATER-PROOFING MANUF'S SPEC AND S.O. APPROVAL
		t2	SELECTED S/STEEL ROTATABLE ABLUTION TAP TO S.O. APPROVAL	9	75MM THK. R.C. VANITY TOP IN POLISHED PORCELAIN TILES FINISH TO S.O. APPROVAL
		t3	SELECTED S/STEEL BASIN TAP TO S.O. APPROVAL	10	2800MM HIGH 82MM THK DRYWALL PARTITION IN 9MM THK FIBRE CEMENT LINING BOARD C/W 64MM X 0.55MM BMT LIGHT GAUGE ZINCALUME/ GALVANISED STEEL FRAME AND COMPLETE ACCESSORIES
		sh	SELECTED S/STEEL SHOWER HEAD WITH ABC CHROME ARM TO S.O. APPROVAL	11	CUSTOMISED BRUSHED FINISHES/STEEL GRATING TO MANUF'S DETAIL; SHOP DRAWING TO S.O. APPROVAL
		n	REFLECTIVE FRAMELESS MIRROR		

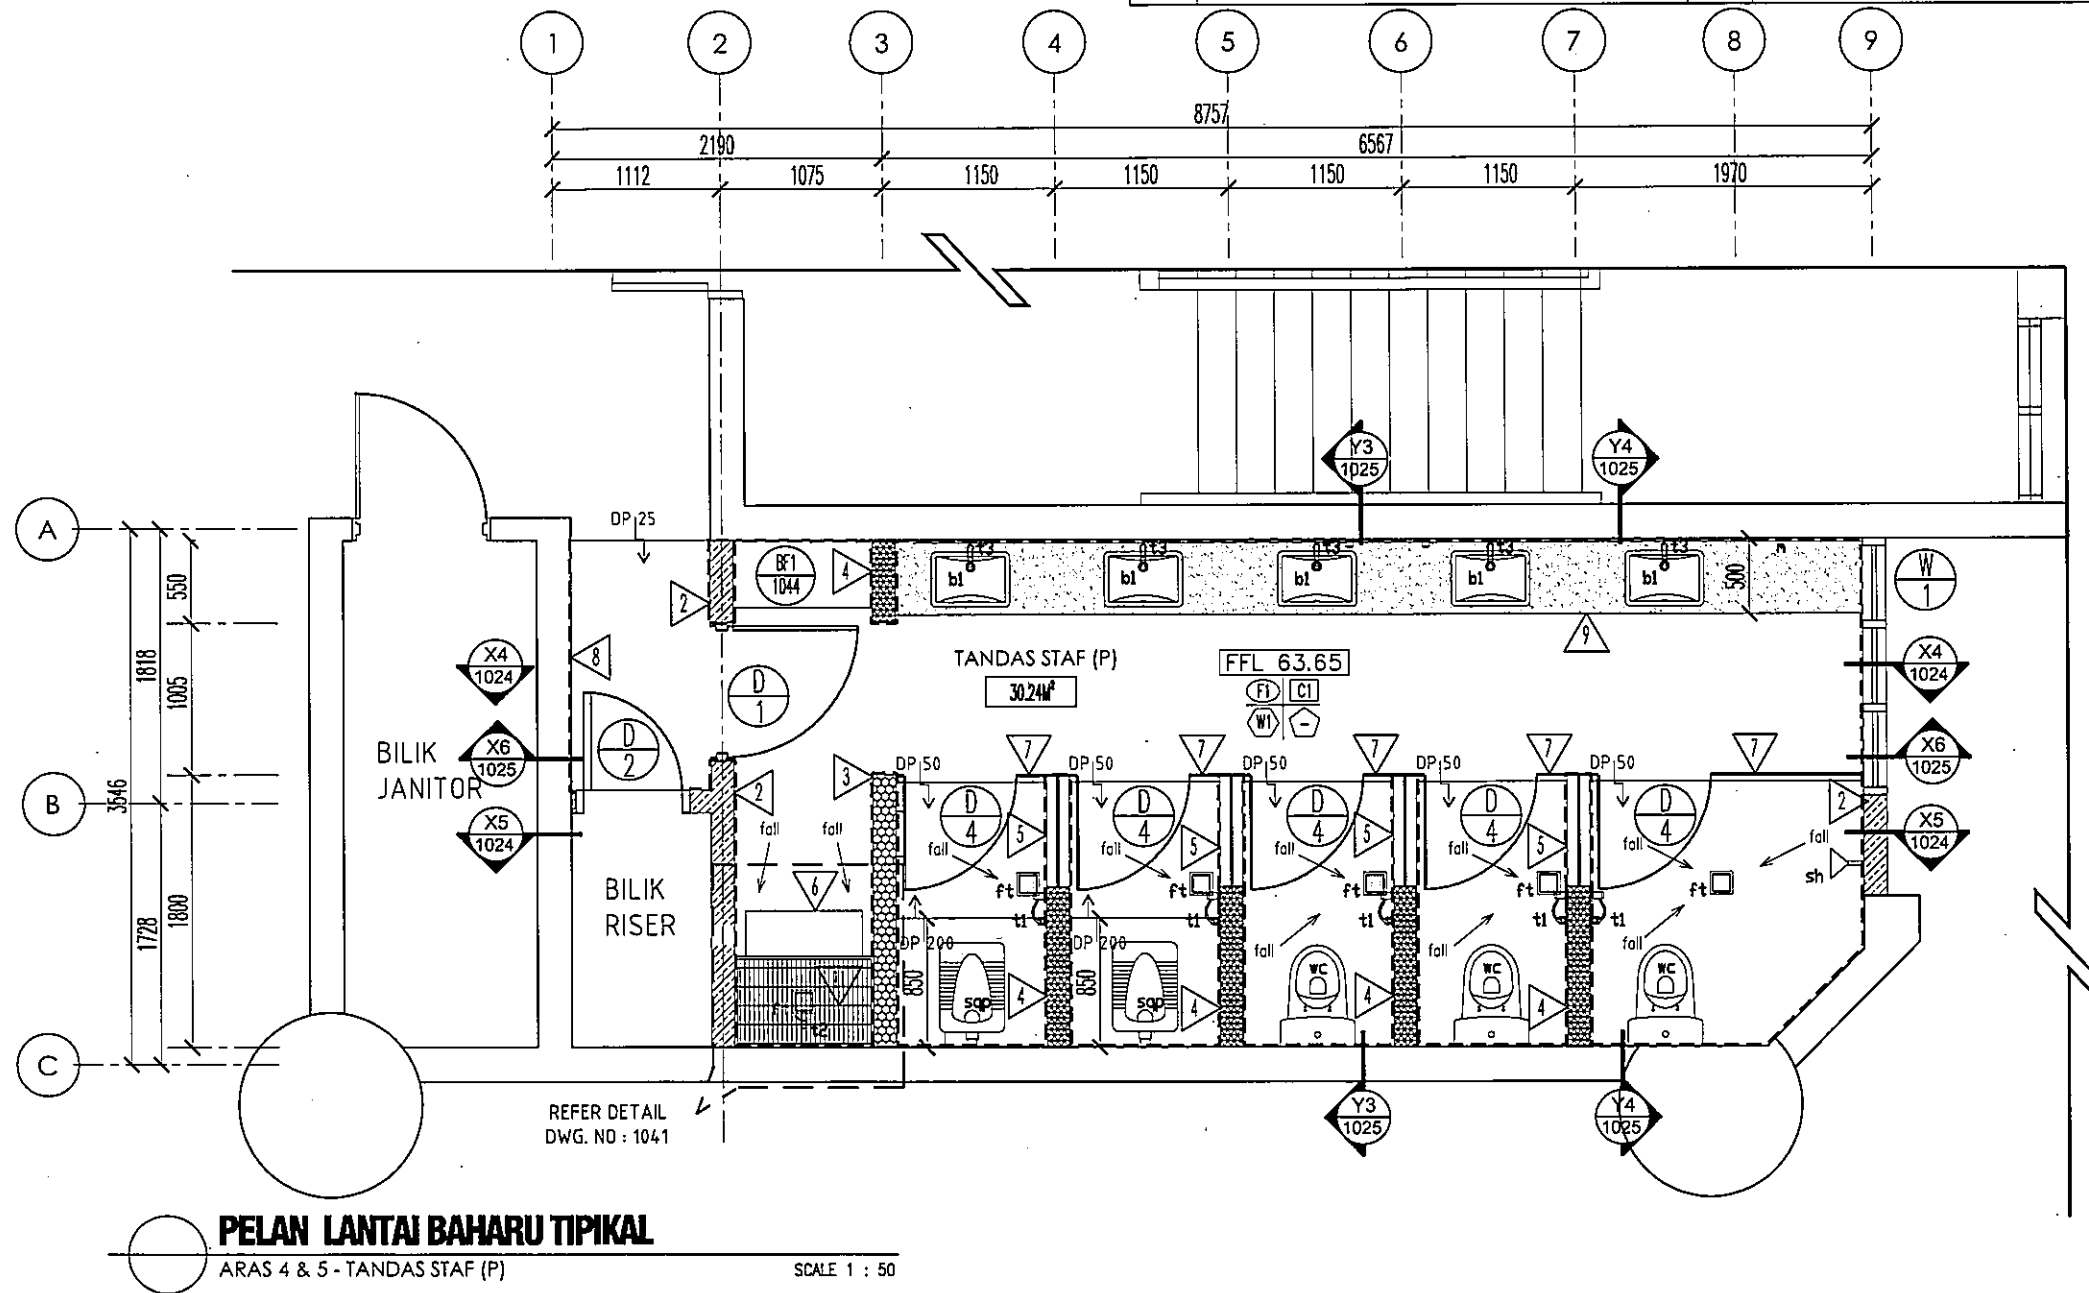

DOOR & WINDOW

D1	TO REFER JADUAL PINTU & TINGKAP [DWG. NO. : 45]
D2	TO REFER JADUAL PINTU & TINGKAP [DWG. NO. : 45]
D3	TO REFER JADUAL PINTU & TINGKAP [DWG. NO. : 45]
D4	TO REFER JADUAL PINTU & TINGKAP [DWG. NO. : 45]
W1	TO REFER JADUAL PINTU & TINGKAP [DWG. NO. : 45]
W2	TO REFER JADUAL PINTU & TINGKAP [DWG. NO. : 45]

BUILT-IN FURNITURE

BF1	TO REFER DETAIL FOR STORAGE SHELF [DWG. NO. : 44]
-----	---

NOTES :

- i) NEW SANITARY PLUMBING SYSTEM TO DISCHARGE TO EXISTING MANHOLE INCL. ALL ACCESSORIES & ASSOCIATED WORKS;
- ii) NEW COLD WATER SUPPLY SYSTEM FROM MAIN WATER SUPPLY INCLUDING ALL ACCESSORIES & ASSOCIATED WORKS WITH MAKING GOOD AFFECTED AREAS;
- iii) EXISTING FLOOR SLAB TO BE LAID WITH WATERPROOFING MEMBRANE.

LUKISAN DOKUMENTASI

PERINGATAN

HANYA DIMENSI BERANGKA SAHAJA DILAKSANAKAN. KONTRAKTOR MESTI MEMERIKSA SEMUA DIMENSI SEBENAR DI TAPAK BINA. SEBARANG PERCANGGAHAN MESTI DILAPORKAN DENGAN SEGERA KEPADA PEGAWAI PENGUSA SEBELUM KERJA-KERJA DIMULAKAN.

PROJEK:

CADANGAN KERJA-KERJA NAIK TARAF TANDAS DI ARAS 2, 3, 4 & 5, BLOK A, KOMPLEKS ILHAM, KOLEJ PENGAJIAN SENI KREATIF (KPSK), UITM SHAH ALAM.



UNIVERSITI
TEKNOLOGI
MARA

NO. RUJUKAN PROJEK:

200-PPII(BPI.5/3/25) ARC

TAJUK LUKISAN:

PELAN LANTAI BAHARU TIPIKAL
ARAS 4&5 - TANDAS STAF (P)

TARIKH:

20 09
24 SEP

SKALA:

1:50

NAIB CANSOLOR

DATUK PROF. TS. DR. SHAHRIN SAHIB @ SAHIBUDDIN

TIMBALAN NAIB CANSOLOR

PROF. TS. SR. DR. MD. YUSOF HAMID

PENGARAH JABATAN PEMBANGUNAN & INFRASTRUKTUR

IR. TS. AZMAN SAUBIRAN

KETUA BAHAGIAN PEMBANGUNAN INFRA:

TS. MOHAMMED IZRAI ABD. RAZAK

ARKITEK/ DISEMAK

ZULFADLI MOHAMED SALLEH


DILUKIS OLEH

MAZIAN SAAD

PENGURUS PROJEK

MUHAMMAD ASYRIF ABD. AZIZ

INDEKS PINDAAN

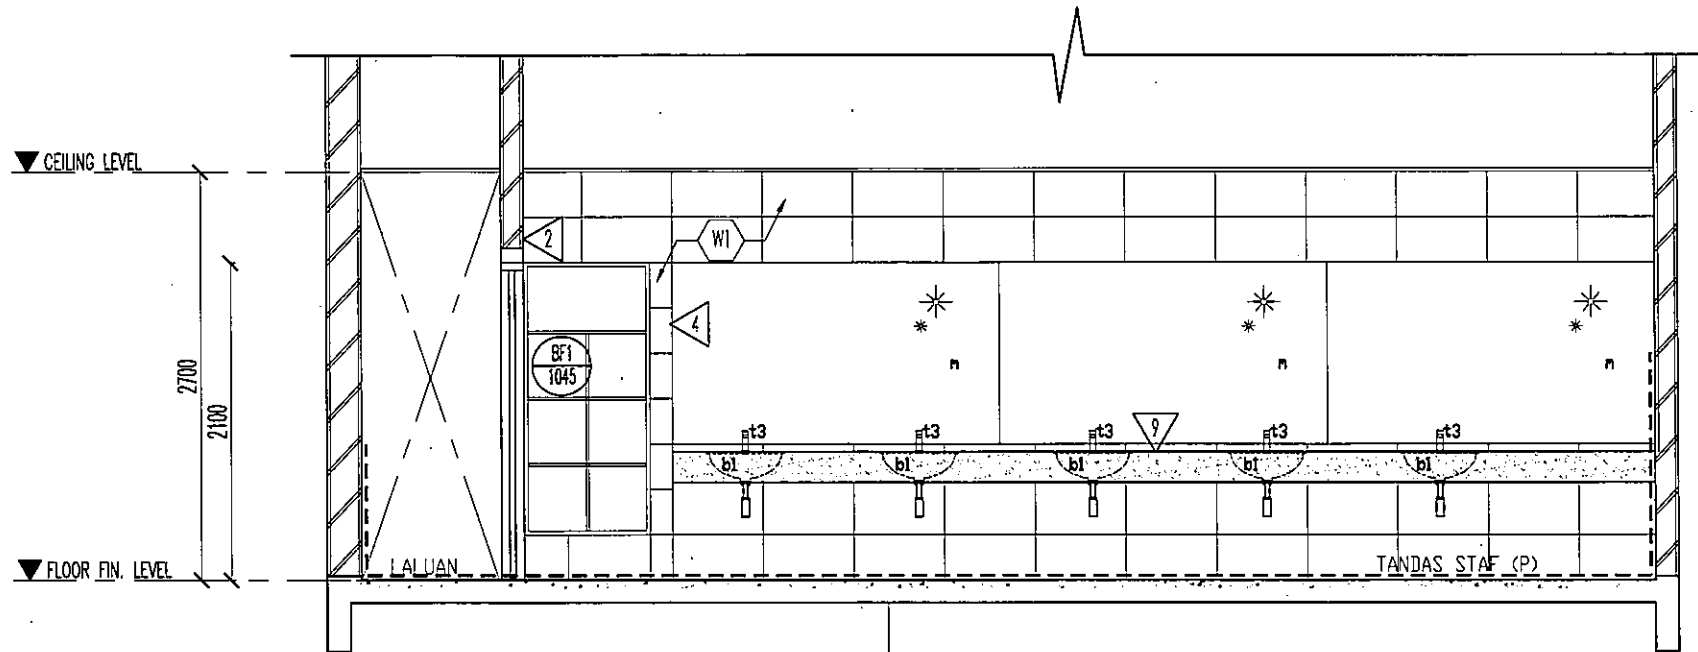

KERATAN TIPIKAL X4-X4
TANDAS STAF (P) SCALE 1 : 50



KERATAN TIPIKAL X5-X5
TANDAS STAF (P) SCALE 1 : 50

LEGENDS :

FLOOR FINISH		SPECIFICATIONS	
F1	SELECTED 600MM X 300MM UNGLAZED ANTI-SLIP PORCELAIN TILES ; SELECTION & COLOR COMBINATION TO S.O. APPROVAL	1	CAVITY WALL SYSTEM FOR CLEAR DOOR OPENING IN PROPRIETARY FACTORY PREFABRICATED CORRUGATED ALUMINIUM-ZINC STEEL CASING C/W SURFACE STAPLED WIREMESH TO MANUF'S DETAIL; SHOP DRAWING TO ARCH'S APPROVAL
WALL FINISH		2	FULL HEIGHT BRICKWALL PARTITION IN SELECTED WALL TILES TO S.O. APPROVAL
W1	SELECTED 600MM X 300MM CERAMIC TILES UP TO CEILING HEIGHT ALL AROUND INTERNALLY ; SELECTION AND COLOR COMBINATION TO S.O. APPROVAL	3	2800MM HIGH BRICKWALL PARTITION IN SELECTED WALL TILES TO S.O. APPROVAL
W2	PLASTER & PAINT ; PAINT SELECTION & COLOR COMBINATION TO S.O. APPROVAL	4	2100MM HIGH BRICKWALL PARTITION IN SELECTED WALL TILES TO S.O. APPROVAL
CEILING FINISH		5	150MM (W) X 50MM (H) CONCRETE KERB TO FINISH WITH SELECTED PORCELAIN TILES (TO MATCH NEW FLOOR TILES)
C1	SELECTED 600MM X 600MM X 4.5MM THK WHITE-PAINTED CALCIUM SILICATE CEILING PANEL C/W ALUMN. T-GRID FRAME SYSTEM INCL. SUSPENDED SUPPORTING WIRE AND ALL ACCESSORIES TO MANUF'S SPEC & DETAIL & S.O. APPROVAL	6	300MM (W) X 150MM (H) R.C. CONCRETE KERB IN SELECTED 600MM X 300MM UNGLAZED ANTI-SLIP PORCELAIN TILES FINISH TO S.O. APPROVAL
SKIRTING FINISH		7	2100MM HIGH 2MM THK HIGH PRESSURE COMPACT LAMINATED PHENOLIC BOARD TOILET CUBICLE C/W ALUMN. SKIRTING, HEAVY DUTY HINGE & ALUMN. ACCES. TO MANUF'S DETAIL
S1	SELECTED 600MM X 300MM CERAMIC TILES ; SELECTION & COLOR COMBINATION TO S.O. APPROVAL	8	DASHED LINES INDICATE 2100MM HIGH WATER-PROOFING MANUF'S SPEC AND S.O. APPROVAL
SANITARY LEGEND		9	75MM THK. R.C. VANITY TOP IN POLISHED PORCELAIN TILES FINISH TO S.O. APPROVAL
ft	150MM X 150MM S/STEEL FLOOR WASTE GATE DRAINER TYPE FLOOR TRAP TO MANUF'S SPEC & DETAIL TO S.O. APPROVAL	10	FULL HEIGHT 82MM THK DRYWALL PARTITION IN 9MM THK FIBRE CEMENT LINING BOARD C/W 64MM X 0.55MM BMT LIGHT GAUGE ZINCALUME/ GALVANISED STEEL FRAME
wc	SELECTED WHITE CERAMIC CLOSE-COUPLED SITTING WC TO S.O. APPROVAL	11	CUSTOMISED BRUSHED FINISHES/STEEL GRATING TO MANUF'S DETAIL; SHOP DRAWING TO S.O. APPROVAL
wc1	SELECTED DISABLED WC TO S.O. APPROVAL	DOOR & WINDOW	
sqp	SELECTED WHITE CERAMIC SQUATTING WC C/W SINGLE FLUSH HIGH TANK TO S.O. APPROVAL	D1	TO REFER JADUAL PINTU & TINGKAP [DWG. NO. : 45]
b1	SELECTED WHITE CERAMIC COUNTERTOP WASH BASIN TO S.O. APPROVAL	D2	TO REFER JADUAL PINTU & TINGKAP [DWG. NO. : 45]
b2	SELECTED WHITE CERAMIC SEMI-RECESSED WASH BASIN TO S.O. APPROVAL	D3	TO REFER JADUAL PINTU & TINGKAP [DWG. NO. : 45]
b3	SELECTED WHITE CERAMIC WALL-MOUNTED WASH BASIN FOR DISABLED TO S.O. APPROVAL	D4	TO REFER JADUAL PINTU & TINGKAP [DWG. NO. : 45]
t1	SELECTED S/STEEL BIDET TAP C/W FLEXIBLE HOSE TO S.O. APPROVAL	W1	TO REFER JADUAL PINTU & TINGKAP [DWG. NO. : 45]
t2	SELECTED S/STEEL ROTATABLE ABLUTION TAP TO S.O. APPROVAL	W2	TO REFER JADUAL PINTU & TINGKAP [DWG. NO. : 45]
t3	SELECTED S/STEEL BASIN TAP TO S.O. APPROVAL	BUILT-IN FURNITURE	
sh	SELECTED S/STEEL SHOWER HEAD WITH ABC CHROME ARM TO S.O. APPROVAL	BF1	TO REFER DETAIL FOR STORAGE SHELF [DWG. NO. : 44]
n	REFLECTIVE FRAMELESS MIRROR		

NOTES :

i) NEW SANITARY PLUMBING SYSTEM TO DISCHARGE TO EXISTING MANHOLE INCL. ALL ACCESSORIES & ASSOCIATED WORKS;


ii) NEW COLD WATER SUPPLY SYSTEM FROM MAIN WATER SUPPLY INCLUDING ALL ACCESSORIES & ASSOCIATED WORKS WITH MAKING GOOD AFFECTED AREAS;

iii) EXISTING FLOOR SLAB TO BE LAID WITH WATERPROOFING MEMBRANE.

LUKISAN DOKUMENTASI

PERINGATAN
HANYA DIMENSI BERANGKA SAHAJA DILAKSANAKAN. KONTRAKTOR MESTI MEMERIKSA SEMUA DIMENSI SEBENAR DI TAPAK BINA. SEBARANG PERCANGGAHAN MESTI LAPORKAN DENGAN SEGERA KEPADA PEGAWAI PENGUASA SEBELUM KERJA-KERJA DIMULAKAN.

PROJEK:
CADANGAN KERJA-KERJA NAIK TARAF TANDAS DI ARAS 2, 3, 4 & 5, BLOK A, KOMPLEKS ILHAM, KOLEJ PENGAJIAN SENI KREATIF (KPSK), UiTM SHAH ALAM.

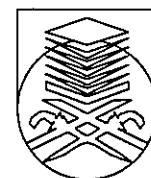

**UNIVERSITI
TEKNOLOGI
MARA**


NO. RUJUKAN PROJEK:
200-PPII(BPI.5/3/25) ARC

TAJUK LUKISAN:
**KERATAN TIPIKAL X4-X4, X5-X5
ARAS 2, 3, 4 & 5 - TANDAS STAF (P)**


TARIKH:
**20 09
24 SEP**

SKALA:
1:50


NAIB CANSOLOR	: DATUK PROF. TS. DR. SHAHRIN SAHIB @ SAHIBUDDIN	INDEKS PINDAAN
TIMBALAN NAIB CANSOLOR	: PROF. TS. SR. DR MD. YUSOF HAMID	
PENGARAH JABATAN PEMBANGUNAN & INFRASTRUKTUR	: IR. TS. AZMAN SAUBIRAN	
KETUA BAHAGIAN PEMBANGUNAN INFRA:	TS. MOHAMMED IZRAI ABD. RAZAK	
ARKITEK/ DISEMAK	: ZULFADLI MOHAMED SALLEH	
DILUKIS OLEH	: MAZIAN SAAD	
PENGURUS PROJEK	: MUHAMMAD ASYRIF ABD. AZIZ	
		NO HELAIAN: 24

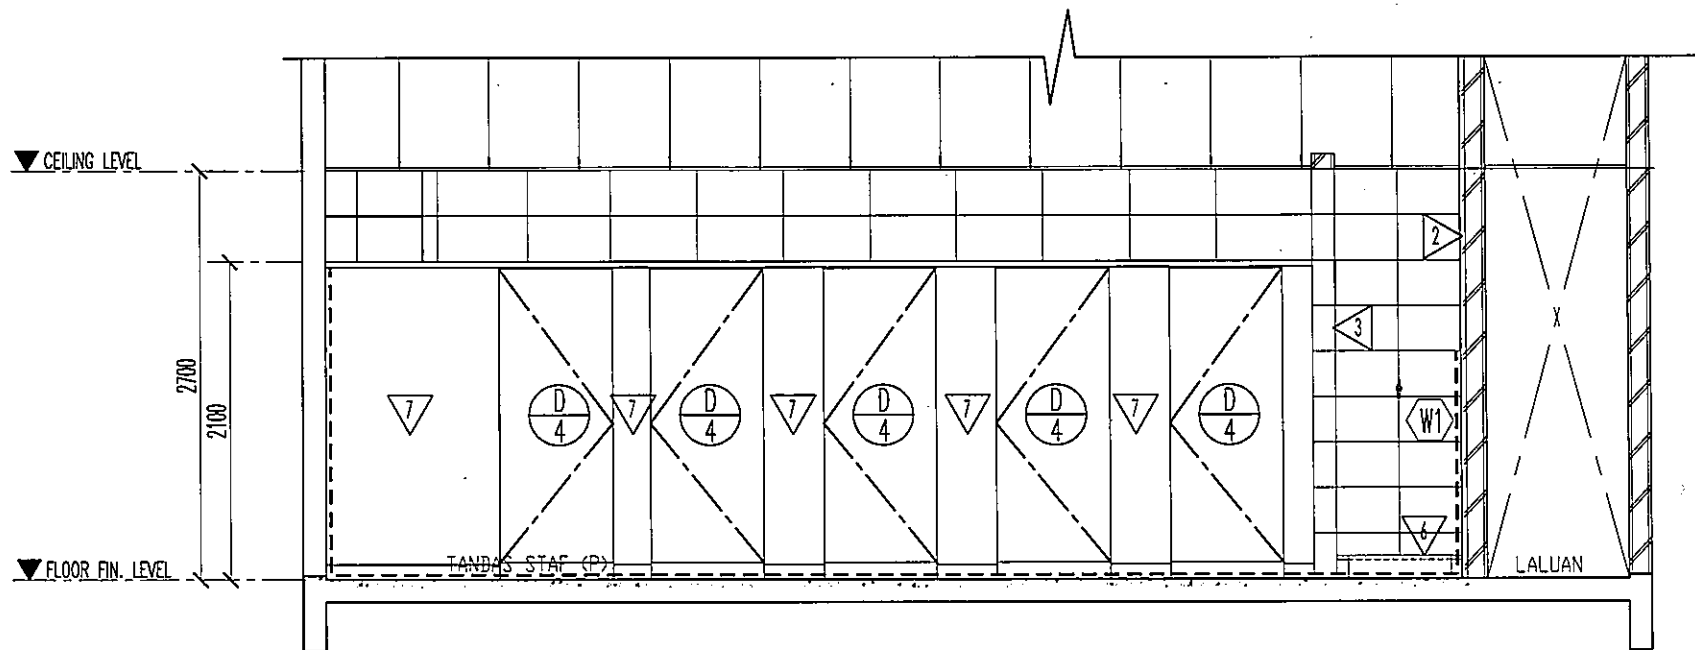

KERATAN TIPIKAL X6-X6
TANDAS STAF (P) SCALE 1 : 50

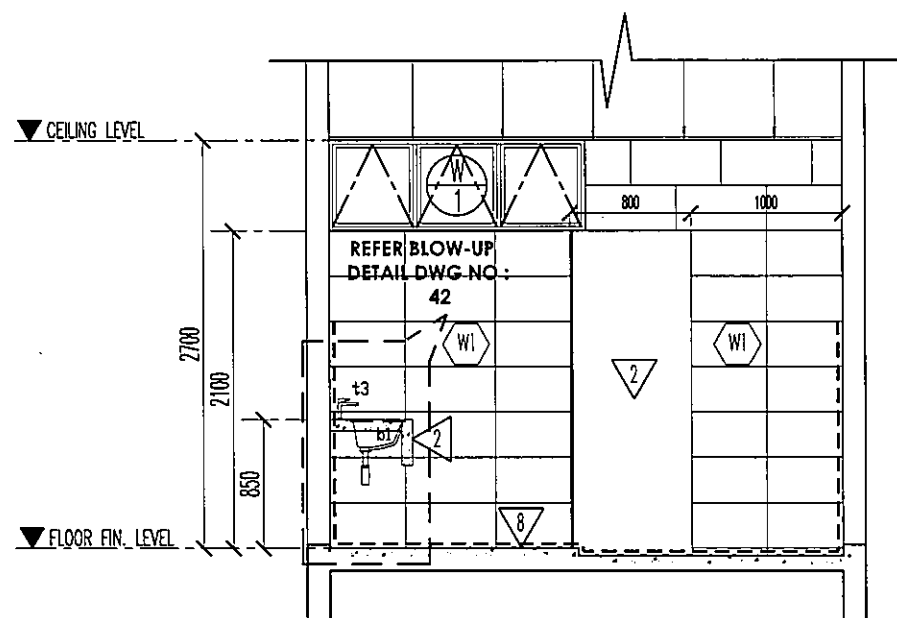

KERATAN TIPIKAL Y3-Y3
TANDAS STAF (P) SCALE 1 : 50

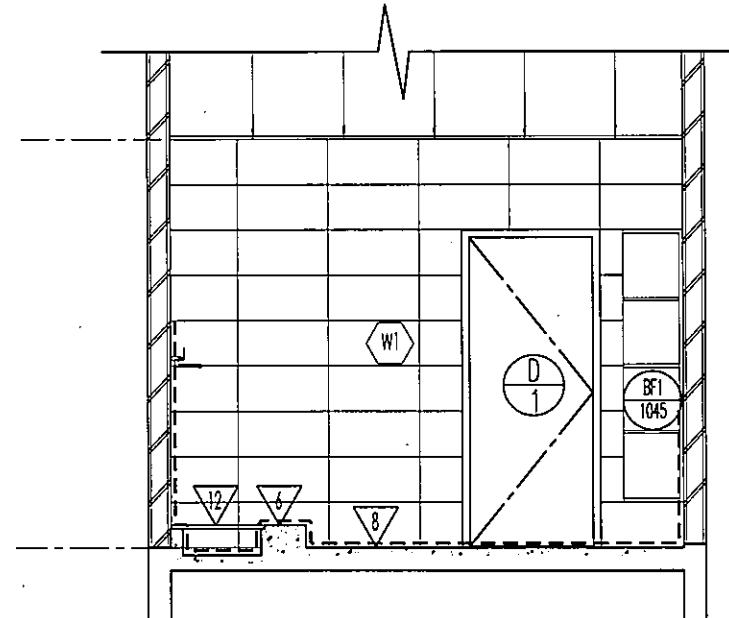

KERATAN TIPIKAL Y4-Y4
TANDAS STAF (P) SCALE 1 : 50

LEGENDS :


FLOOR FINISH		SPECIFICATIONS	
①	SELECTED 600MM X 300MM UNGLAZED ANTI-SLIP PORCELAIN TILES ; SELECTION & COLOR COMBINATION TO S.O. APPROVAL	1	CAVITY WALL SYSTEM FOR CLEAR DOOR OPENING IN PROPRIETARY FACTORY PREFABRICATED CORRUGATED ALUMINUM-ZINC STEEL CASING C/W SURFACE STAPLED WIREMESH TO MANUF'S DETAIL; SHOP DRAWING TO ARCH'S APPROVAL
WALL FINISH		2	FULL HEIGHT BRICKWALL PARTITION IN SELECTED WALL TILES TO S.O. APPROVAL
①	SELECTED 600MM X 300MM CERAMIC TILES UP TO CEILING HEIGHT ALL AROUND INTERNALLY ; SELECTION AND COLOR COMBINATION TO S.O. APPROVAL	3	2800MM HIGH BRICKWALL PARTITION IN SELECTED WALL TILES TO S.O. APPROVAL
②	PLASTER & PAINT ; PAINT SELECTION & COLOR COMBINATION TO S.O. APPROVAL	4	2100MM HIGH BRICKWALL PARTITION IN SELECTED WALL TILES TO S.O. APPROVAL
CEILING FINISH		5	150MM (W) X 50MM (H) CONCRETE KERB TO FINISH WITH SELECTED PORCELAIN TILES (TO MATCH NEW FLOOR TILES)
①	SELECTED 600MM X 600MM X 4.5MM THK WHITE-PAINTED CALCIUM SILICATE CEILING PANEL C/W ALUMN. T-GRID FRAME SYSTEM INCL. SUSPENDED SUPPORTING WIRE AND ALL ACCESSORIES TO MANUF'S SPEC & DETAIL & S.O. APPROVAL	6	300MM (W) X 150MM (H) R.C. CONCRETE KERB IN SELECTED 600MM X 300MM UNGLAZED ANTI-SLIP PORCELAIN TILES FINISH TO S.O. APPROVAL
SKIRTING FINISH		7	2100MM HIGH 2MM THK HIGH PRESSURE COMPACT LAMINATED PHENOLIC BOARD TOILET CUBICLE C/W ALUMN. SKIRTING, HEAVY DUTY HINGE & ALUMN. ACCES. TO MANUF'S DETAIL
①	SELECTED 600MM X 300MM CERAMIC TILES ; SELECTION & COLOR COMBINATION TO S.O. APPROVAL	8	DASHED LINES INDICATE 2100MM HIGH WATER-PROOFING MANUF'S SPEC AND S.O. APPROVAL
SANITARY LEGEND		9	75MM THK. R.C. VANITY TOP IN POLISHED PORCELAIN TILES FINISH TO S.O. APPROVAL
ft	150MM X 150MM S/STEEL FLOOR WASTE GATE DRAINER TYPE FLOOR TRAP TO MANUF'S SPEC & DETAIL TO S.O. APPROVAL	10	FULL HEIGHT 82MM THK DRYWALL PARTITION IN 5MM THK FIBRE CEMENT LINING BOARD C/W 64MM X 0.55MM BMT LIGHT GAUGE ZINCALUME/ GALVANISED STEEL FRAME
wc	SELECTED WHITE CERAMIC CLOSE-COUPLED SITTING WC TO S.O. APPROVAL	11	CUSTOMISED BRUSHED FINISHES/STEEL GRATING TO MANUF'S DETAIL; SHOP DRAWING TO S.O. APPROVAL
wcl	SELECTED DISABLED WC TO S.O. APPROVAL	DOOR & WINDOW	
sqp	SELECTED WHITE CERAMIC SQUATTING WC C/W SINGLE FLUSH HIGH TANK TO S.O. APPROVAL	D1	TO REFER JADUAL PINTU & TINGKAP [DWG. NO. : 45]
b1	SELECTED WHITE CERAMIC COUNTERTOP WASH BASIN TO S.O. APPROVAL	D2	TO REFER JADUAL PINTU & TINGKAP [DWG. NO. : 45]
b2	SELECTED WHITE CERAMIC SEMI-RECESSED WASH BASIN TO S.O. APPROVAL	D3	TO REFER JADUAL PINTU & TINGKAP [DWG. NO. : 45]
b3	SELECTED WHITE CERAMIC WALL-MOUNTED WASH BASIN FOR DISABLED TO S.O. APPROVAL	D4	TO REFER JADUAL PINTU & TINGKAP [DWG. NO. : 45]
t1	SELECTED S/STEEL BIDET TAP C/W FLEXIBLE HOSE TO S.O. APPROVAL	W1	TO REFER JADUAL PINTU & TINGKAP [DWG. NO. : 45]
t2	SELECTED S/STEEL ROTATABLE ABLUTION TAP TO S.O. APPROVAL	W2	TO REFER JADUAL PINTU & TINGKAP [DWG. NO. : 45]
t3	SELECTED S/STEEL BASIN TAP TO S.O. APPROVAL	BUILT-IN FURNITURE	
sh	SELECTED S/STEEL SHOWER HEAD WITH ABC CHROME ARM TO S.O. APPROVAL	BF1	TO REFER DETAIL FOR STORAGE SHELF [DWG. NO. : 44]
m	REFLECTIVE FRAMELESS MIRROR		

NOTES :
i) NEW SANITARY PLUMBING SYSTEM TO DISCHARGE TO EXISTING MANHOLE INCL. ALL ACCESSORIES & ASSOCIATED WORKS;
ii) NEW COLD WATER SUPPLY SYSTEM FROM MAIN WATER SUPPLY INCLUDING ALL ACCESSORIES & ASSOCIATED WORKS WITH MAKING GOOD AFFECTED AREAS;
iii) EXISTING FLOOR SLAB TO BE LAID WITH WATERPROOFING MEMBRANE.

LUKISAN DOKUMENTASI

PERINGATAN
HANYA DIMENSI BERANGKA SAHAJA DILAKSANAKAN. KONTRAKTOR MESTI MEMERIKSA SEMUA DIMENSI SEBENAR DI TAPAK BINA. SEBARANG PERCANGGAHAN MESTI LAPORKAN DENGAN SEGERA KEPADA PEGAWAI PENGUASA SEBELUM KERJA-KERJA DIMULAKAN.

PROJEK:
CADANGAN KERJA-KERJA NAIK TARAF TANDAS DI ARAS 2, 3, 4 & 5, BLOK A, KOMPLEKS ILHAM, KOLEJ PENGAJIAN SENI KREATIF (KPSK), UITM SHAH ALAM.

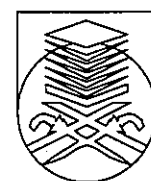


**UNIVERSITI
TEKNOLOGI
MARA**

NO. RUJUKAN PROJEK:
200-PPII(BPI.5/3/25) ARC
TAJUK LUKISAN:
**KERATAN TIPIKAL X6-X6, Y3-Y3, Y4-Y4
ARAS 2, 3, 4 & 5 - TANDAS STAF (P)**

TARIKH: 20 09 24 SEP	NAIB CANSOLOR : DATUK PROF. TS. DR. SHAHRIN SAHIB @ SAHIBUDDIN	INDEKS PINDAAN
SKALA: 1:50	TIMBALAN NAIB CANSOLOR : PROF. TS. SR. DR MD. YUSOF HAMID	
	PENGARAH JABATAN PEMBANGUNAN & INFRASTRUKTUR : IR. TS. AZMAN SAUBIRAN	
	KETUA BAHAGIAN PEMBANGUNAN INFRA : TS. MOHAMMED IZRAI ABD. RAZAK	
	ARKITEK/ DISEMAK : ZULFADLI MOHAMED SALLEH	
	DILUKIS OLEH : MAZIAN SAAD	
	PENGURUS PROJEK : MUHAMMAD ASYRIF ABD. AZIZ	NO HELAIAN: 25

LEGENDS :

CEILING FINISH	
C1	SELECTED 600MM X 600MM X 4.5MM THK WHITE-PAINTED CALCIUM SILICATE CEILING PANEL C/W ALUMN. T-GRID FRAME SYSTEM INCL. SUSPENDED SUPPORTING WIRE AND ALL ACCESSORIES TO MANUF'S SPEC & DETAIL & S.O. APPROVAL

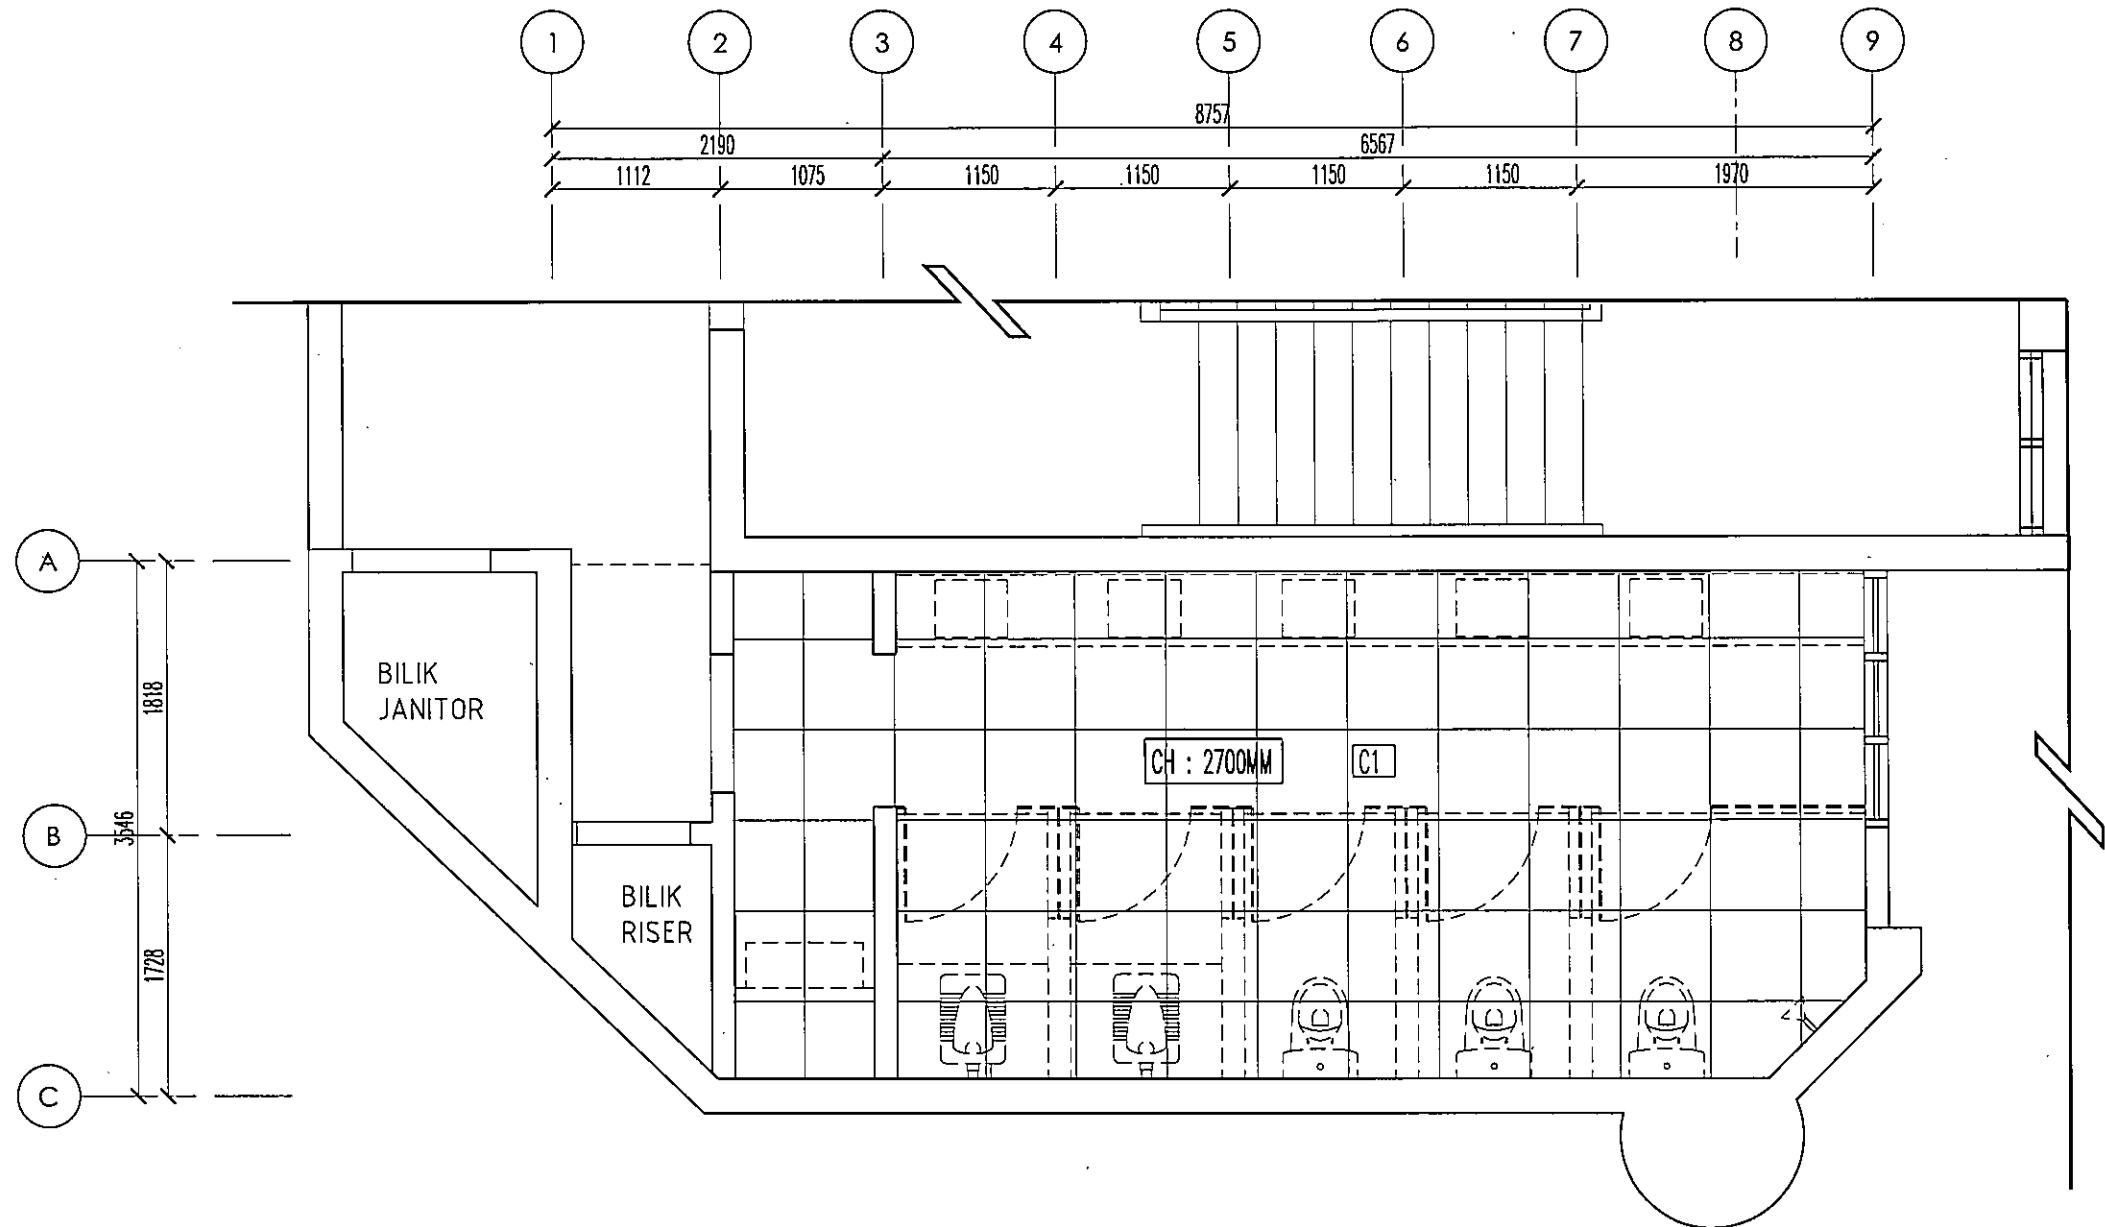

PELAN SUSUN ATUR SILING BAHARU
 ARAS 2 & 3 - TANDAS STAF (P) SCALE 1 : 50

LUKISAN DOKUMENTASI

PERINGATAN
 HANYA DIMENSI BERANGKA SAHAJA DILAKSANAKAN. KONTRAKTOR MESTI MEMERIKSA SEMUA DIMENSI SEBENAR DI TAPAK BINA. SEBARANG PERCANGGAHAN MESTI DILAPORKAN DENGAN SEGERA KEPADA PEGAWAI PENGUASA SEBELUM KERJA-KERJA DIMULAKAN.

PROJEK:
 CADANGAN KERJA-KERJA NAIK TARAF TANDAS DI ARAS 2, 3, 4 & 5, BLOK A, KOMPLEKS ILHAM, KOLEJ PENGAJIAN SENI KREATIF (KPSK), UITM SHAH ALAM.




UNIVERSITI
 TEKNOLOGI
 MARA

NO. RUJUKAN PROJEK: 200-PPII(BPI.5/3/25) ARC	TARIKH: 20 09 24 SEP	NAIB CANSOLOR : DATUK PROF. TS. DR. SHAHRIN SAHIB @ SAHIBUDDIN	INDEKS PINDAAN
TAJUK LUKISAN: PELAN SUSUN ATUR SILING BAHARU ARAS 2&3 - TANDAS STAF (P)	SKALA: 1:50	TIMBALAN NAIB CANSOLOR : PROF. TS. SR. DR MD. YUSOF HAMID	
		PENGARAH JABATAN PEMBANGUNAN & INFRASTRUKTUR : IR. TS. AZMAN SAUBIRAN	
		KETUA BAHAGIAN PEMBANGUNAN INFRA: TS. MOHAMMED IZRAI ABD. RAZAK	
		ARKITEK/ DISEMAK : ZULFADLI MOHAMED SALLEH	
		DILUKIS OLEH : MAZIAN SAAD	
		PENGURUS PROJEK : MUHAMMAD ASYRIF ABD. AZIZ	
			NO HELAIAN: 26

LEGENDS :

CEILING FINISH	
CE1	SELECTED 600MM X 600MM X 4.5MM THK. WHITE-PAINTED CALCIUM SILICATE CEILING PANEL C/W ALUMIN. T-GRID FRAME SYSTEM INCL. SUSPENDED SUPPORTING WIRE AND ALL ACCESSORIES TO MANUF'S SPEC & DETAIL & S.O. APPROVAL

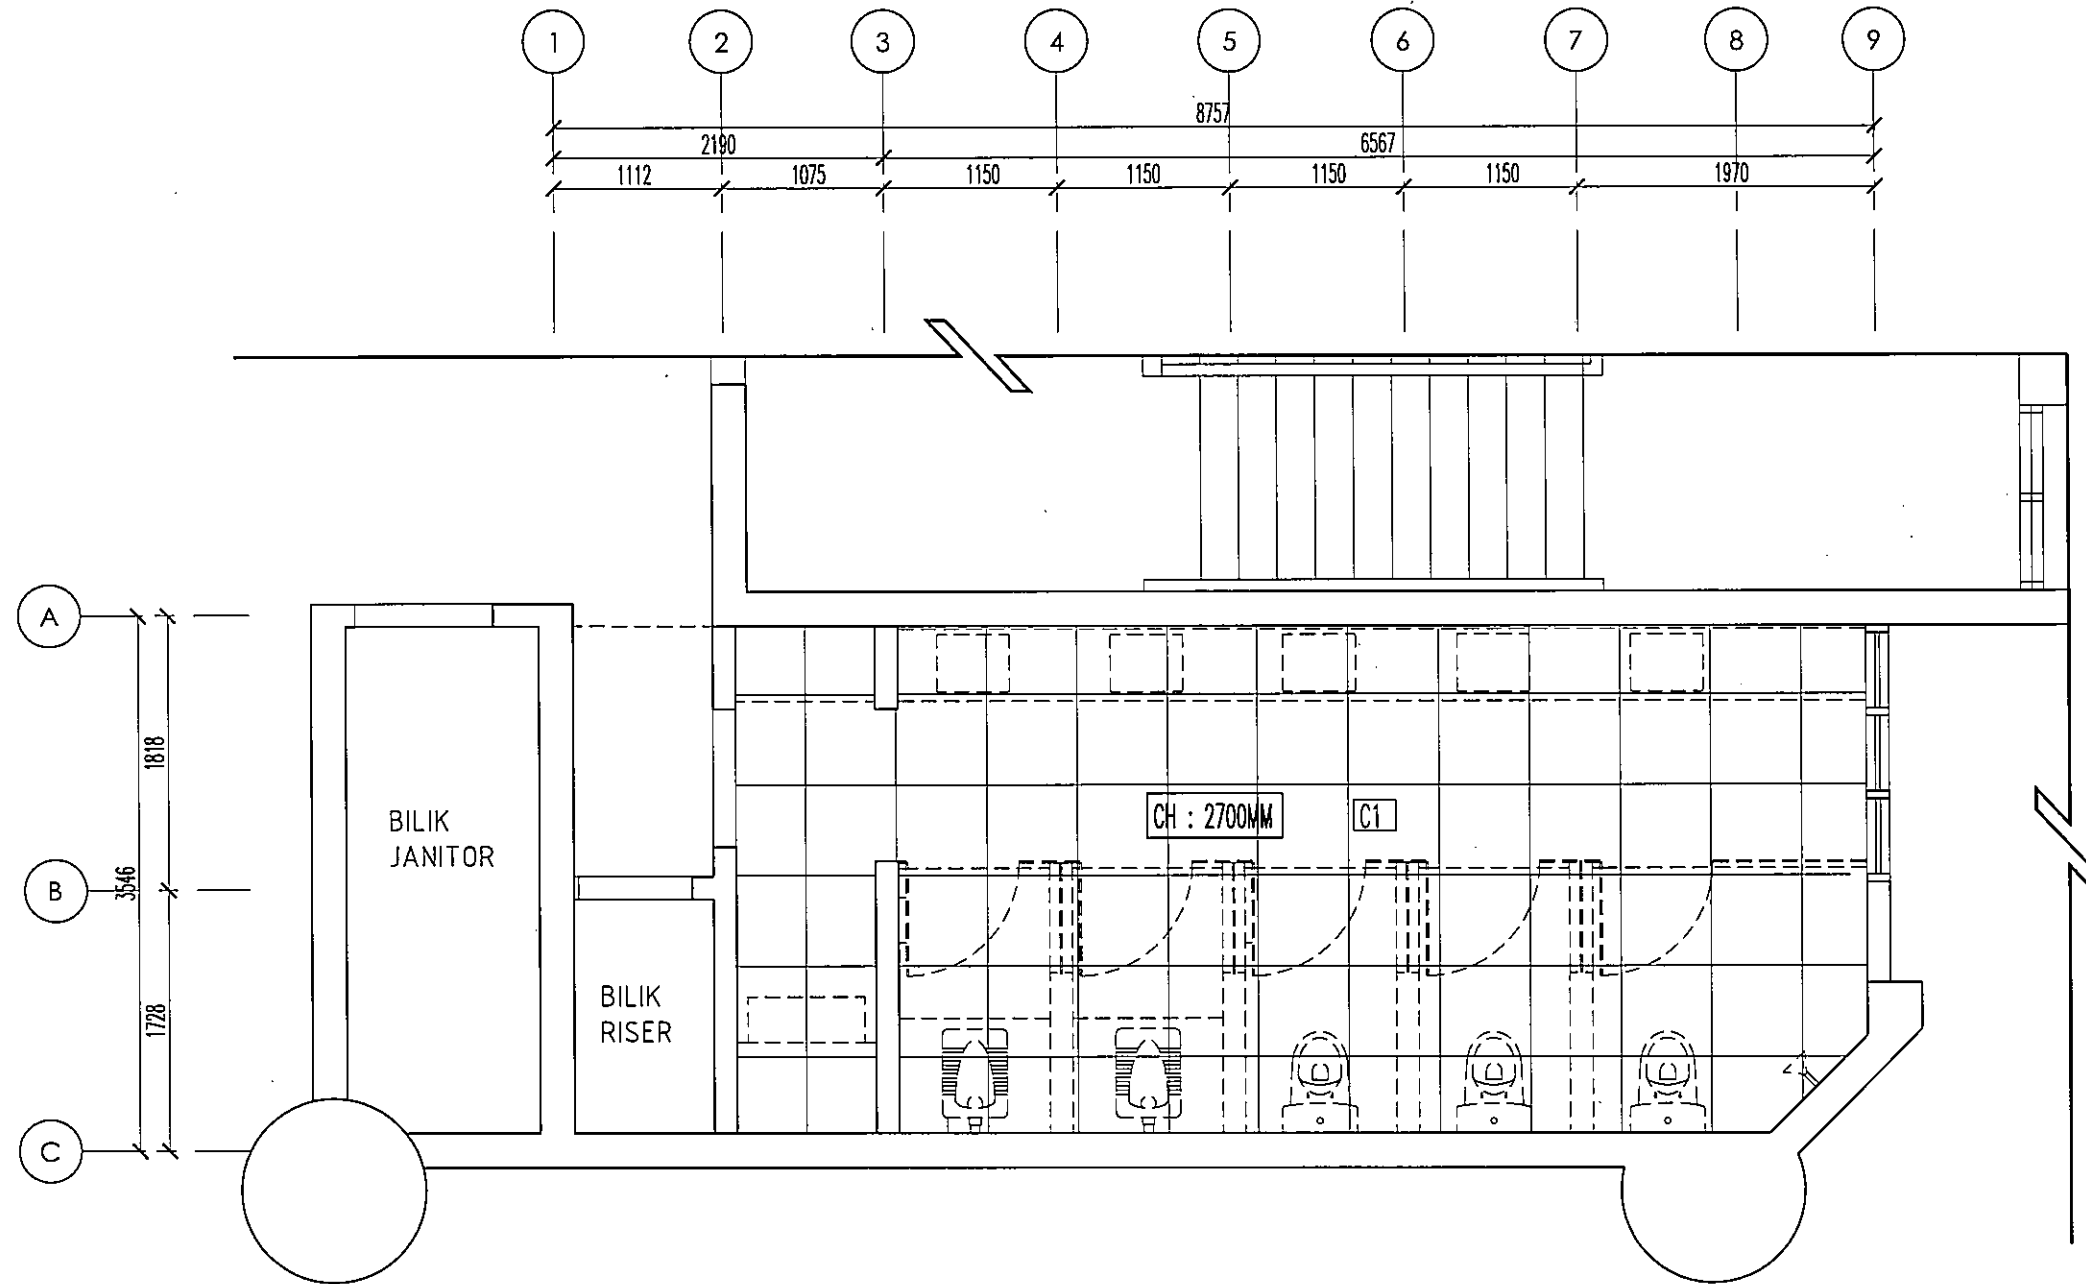


PELAN SUSUN ATUR SILING BAHARU
ARAS 4 & 5 - TANDAS STAF (P) SCALE 1 : 50

LUKISAN DOKUMENTASI

PERINGATAN
HANYA DIMENSI BERANGKA SAHAJA DILAKSANAKAN.
KONTRAKTOR MESTI MEMERIKSA SEMUA DIMENSI SEBENAR DI
TAPAK BINA. SEBARANG PERCANGGAHAN MESTI LAPORKAN
DENGAN SEGERA KEPADA PEGAWAI PENGUASA SEBELUM
KERJA-KERJA DIMULAKAN.

PROJEK:
**CADANGAN KERJA-KERJA NAIK TARAF TANDAS DI ARAS 2,
3, 4 & 5, BLOK A, KOMPLEKS ILHAM, KOLEJ PENGAJIAN SENI
KREATIF (KPSK), UTM SHAH ALAM.**

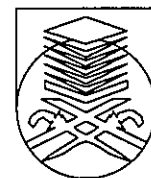


**UNIVERSITI
TEKNOLOGI
MARA**

NO. RUJUKAN PROJEK: 200-PPII(BPI.5/3/25) ARC	TARIKH: 20 09 24 SEP	NAIB CANSOLOR : DATUK PROF. TS. DR. SHAHRIN SAHIB @ SAHIBUDDIN	INDEKS PINDAAN
TAJUK LUKISAN: PELAN SUSUN ATUR SILING BAHARU ARAS 4&5 - TANDAS STAF (P)	SKALA: 1:50	TIMBALAN NAIB CANSOLOR : PROF. TS. SR. DR MD. YUSOF HAMID	
		PENGARAH JABATAN PEMBANGUNAN & INFRASTRUKTUR : IR. TS. AZMAN SAUBIRAN	
		KETUA BAHAGIAN PEMBANGUNAN INFRA: TS. MOHAMMED IZRAI ABD. RAZAK	
		ARKITEK/ DISEMAK : ZULFADLI MOHAMED SALLEH	
		DILUKIS OLEH : MAZIAN SAAD	
		PENGURUS PROJEK : MUHAMMAD ASYRIF ABD. AZIZ	
		NO HELAIAN: 27	

LEGENDS :

FLOOR FINISH	
(F1)	SELECTED 600MM X 300MM UNGLAZED ANTI-SLIP PORCELAIN TILES; SELECTION & COLOR COMBINATION TO S.D. APPROVAL

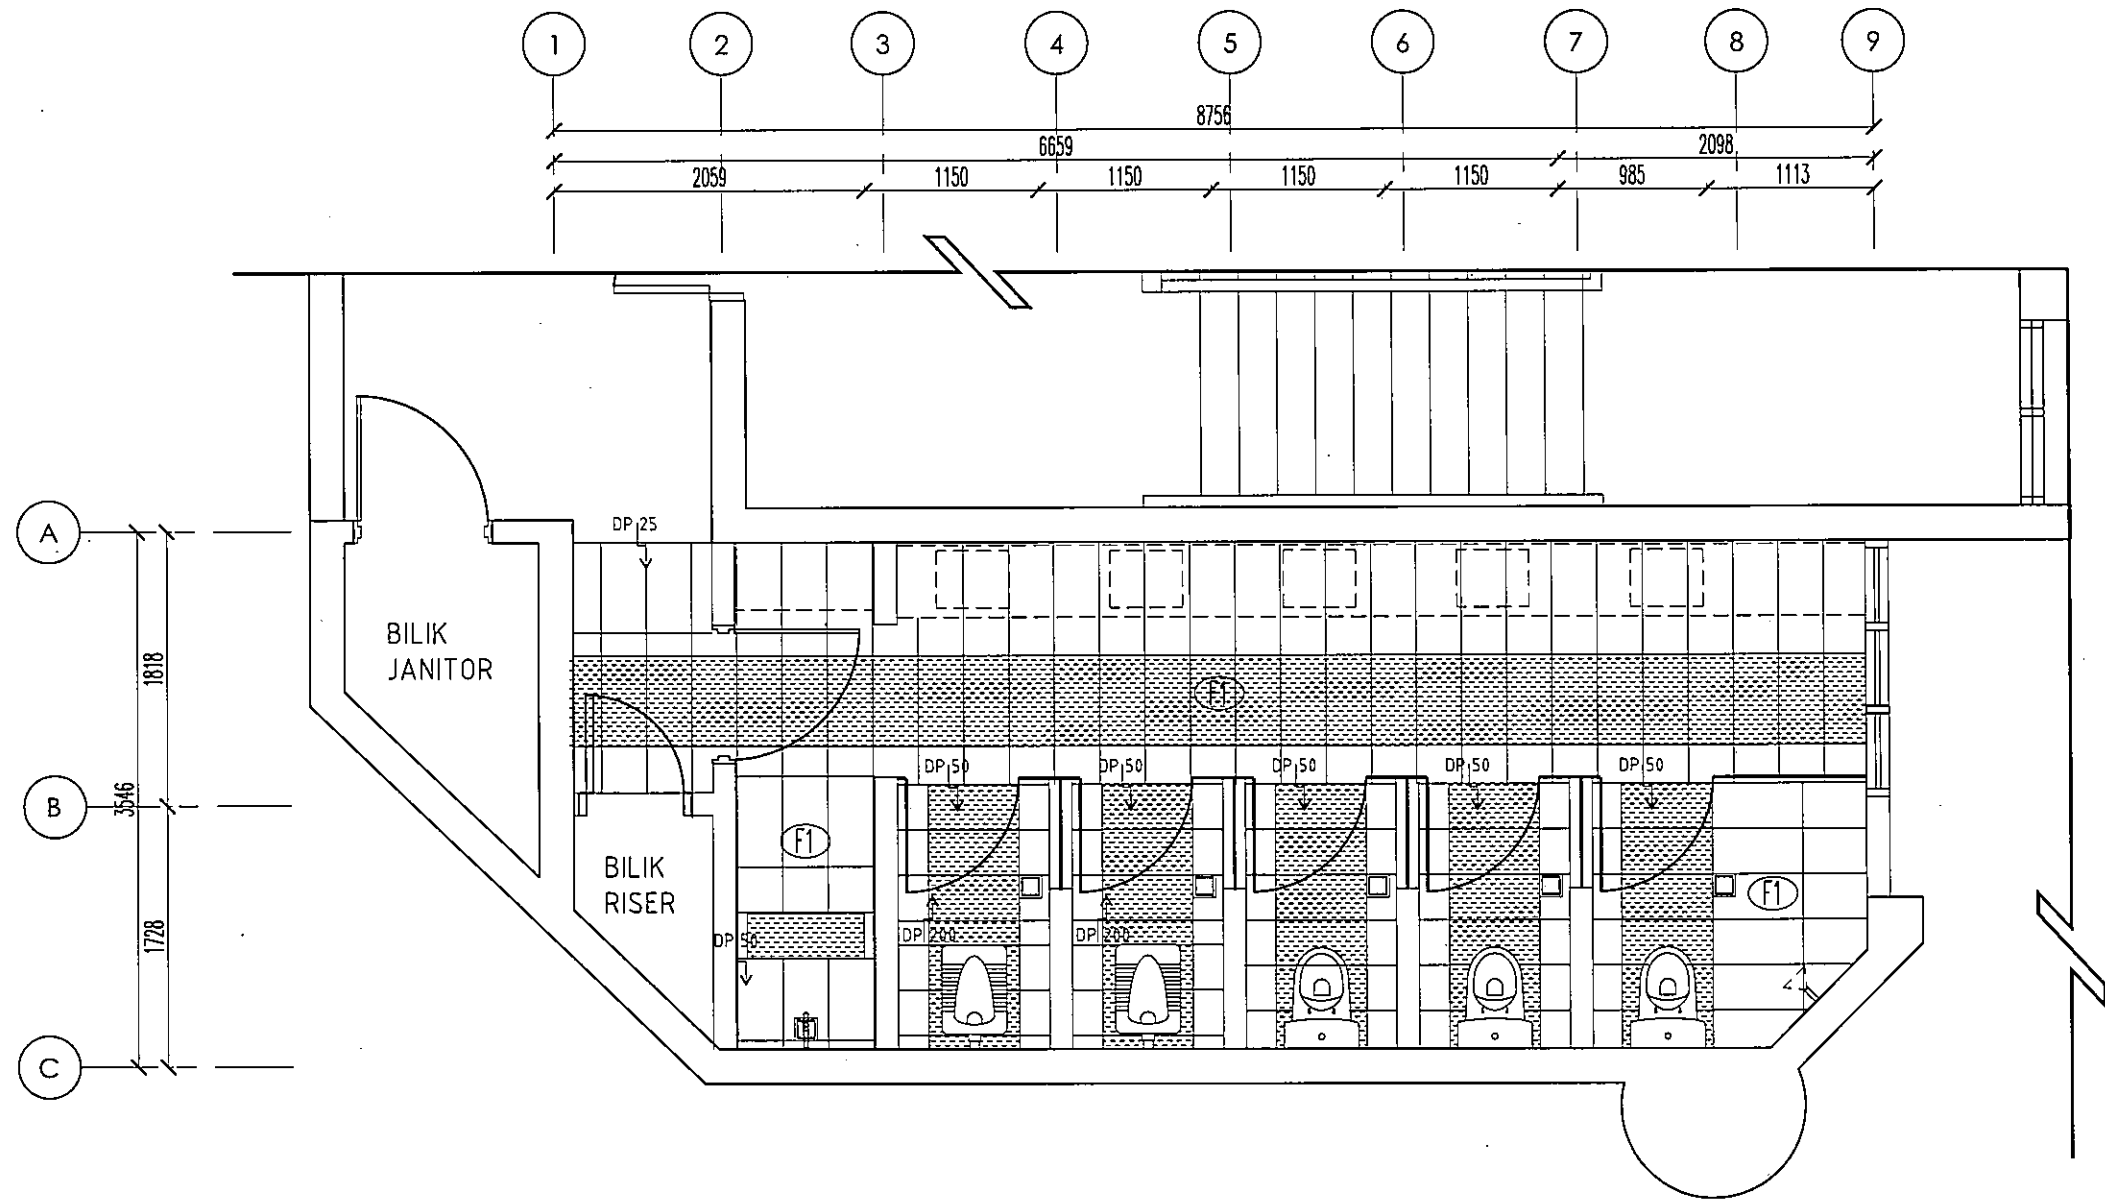

PELAN KEMASAN LANTAI BAHARU
 ARAS 2 & 3 - TANDAS STAF (P) SCALE 1 : 50

LUKISAN DOKUMENTASI

PERINGATAN
 HANYA DIMENSI BERANGKA SAHAJA DILAKSANAKAN.
 KONTRAKTOR MESTI MEMERIKSA SEMUA DIMENSI SEBENAR DI
 TAPAK BINA. SEBARANG PERCANGGAHAN MESTI DILAPORKAN
 DENGAN SEGERA KEPADA PEGAWAI PENGUSAH SEBELUM
 KERJA-KERJA DIMULAKAN.

PROJEK:
 CADANGAN KERJA-KERJA NAIK TARAF TANDAS DI ARAS 2,
 3, 4 & 5, BLOK A, KOMPLEKS ILHAM, KOLEJ PENGAJIAN SENI
 KREATIF (KPSK), UITM SHAH ALAM.




UNIVERSITI
 TEKNOLOGI
 MARA

NO. RUJUKAN PROJEK: 200-PPII(BPI.5/3/25) ARC	TARIKH: 20 09 24 SEP	NAIB CANSOLOR : DATUK PROF. TS. DR. SHAHRIN SAHIB @ SAHIBUDDIN	INDEKS PINDAAN
		TIMBALAN NAIB CANSOLOR : PROF. TS. SR. DR. MD. YUSOF HAMID	
TAJUK LUKISAN: PELAN KEMASAN LANTAI BAHARU ARAS 2&3 - TANDAS STAF (P)	SKALA: 1:50	PENGARAH JABATAN PEMBANGUNAN & INFRASTRUKTUR : IR. TS. AZMAN SAUBIRAN	NO HELAIAN: 28
		KETUA BAHAGIAN PEMBANGUNAN INFRA : TS. MOHAMMED IZRAI ABD. RAZAK	
		ARKITEK/ DISEMAK : ZULFADLI MOHAMED SALLEH	
		DILUKIS OLEH : MAZIAN SAAD	
		PENGURUS PROJEK : MUHAMMAD ASYRIF ABD. AZIZ	

LEGENDS :

FLOOR FINISH

(F1)	SELECTED 600MM X 300MM UNGLAZED ANTI-SLIP PORCELAIN TILES; SELECTION & COLOR COMBINATION TO S.O. APPROVAL
------	---

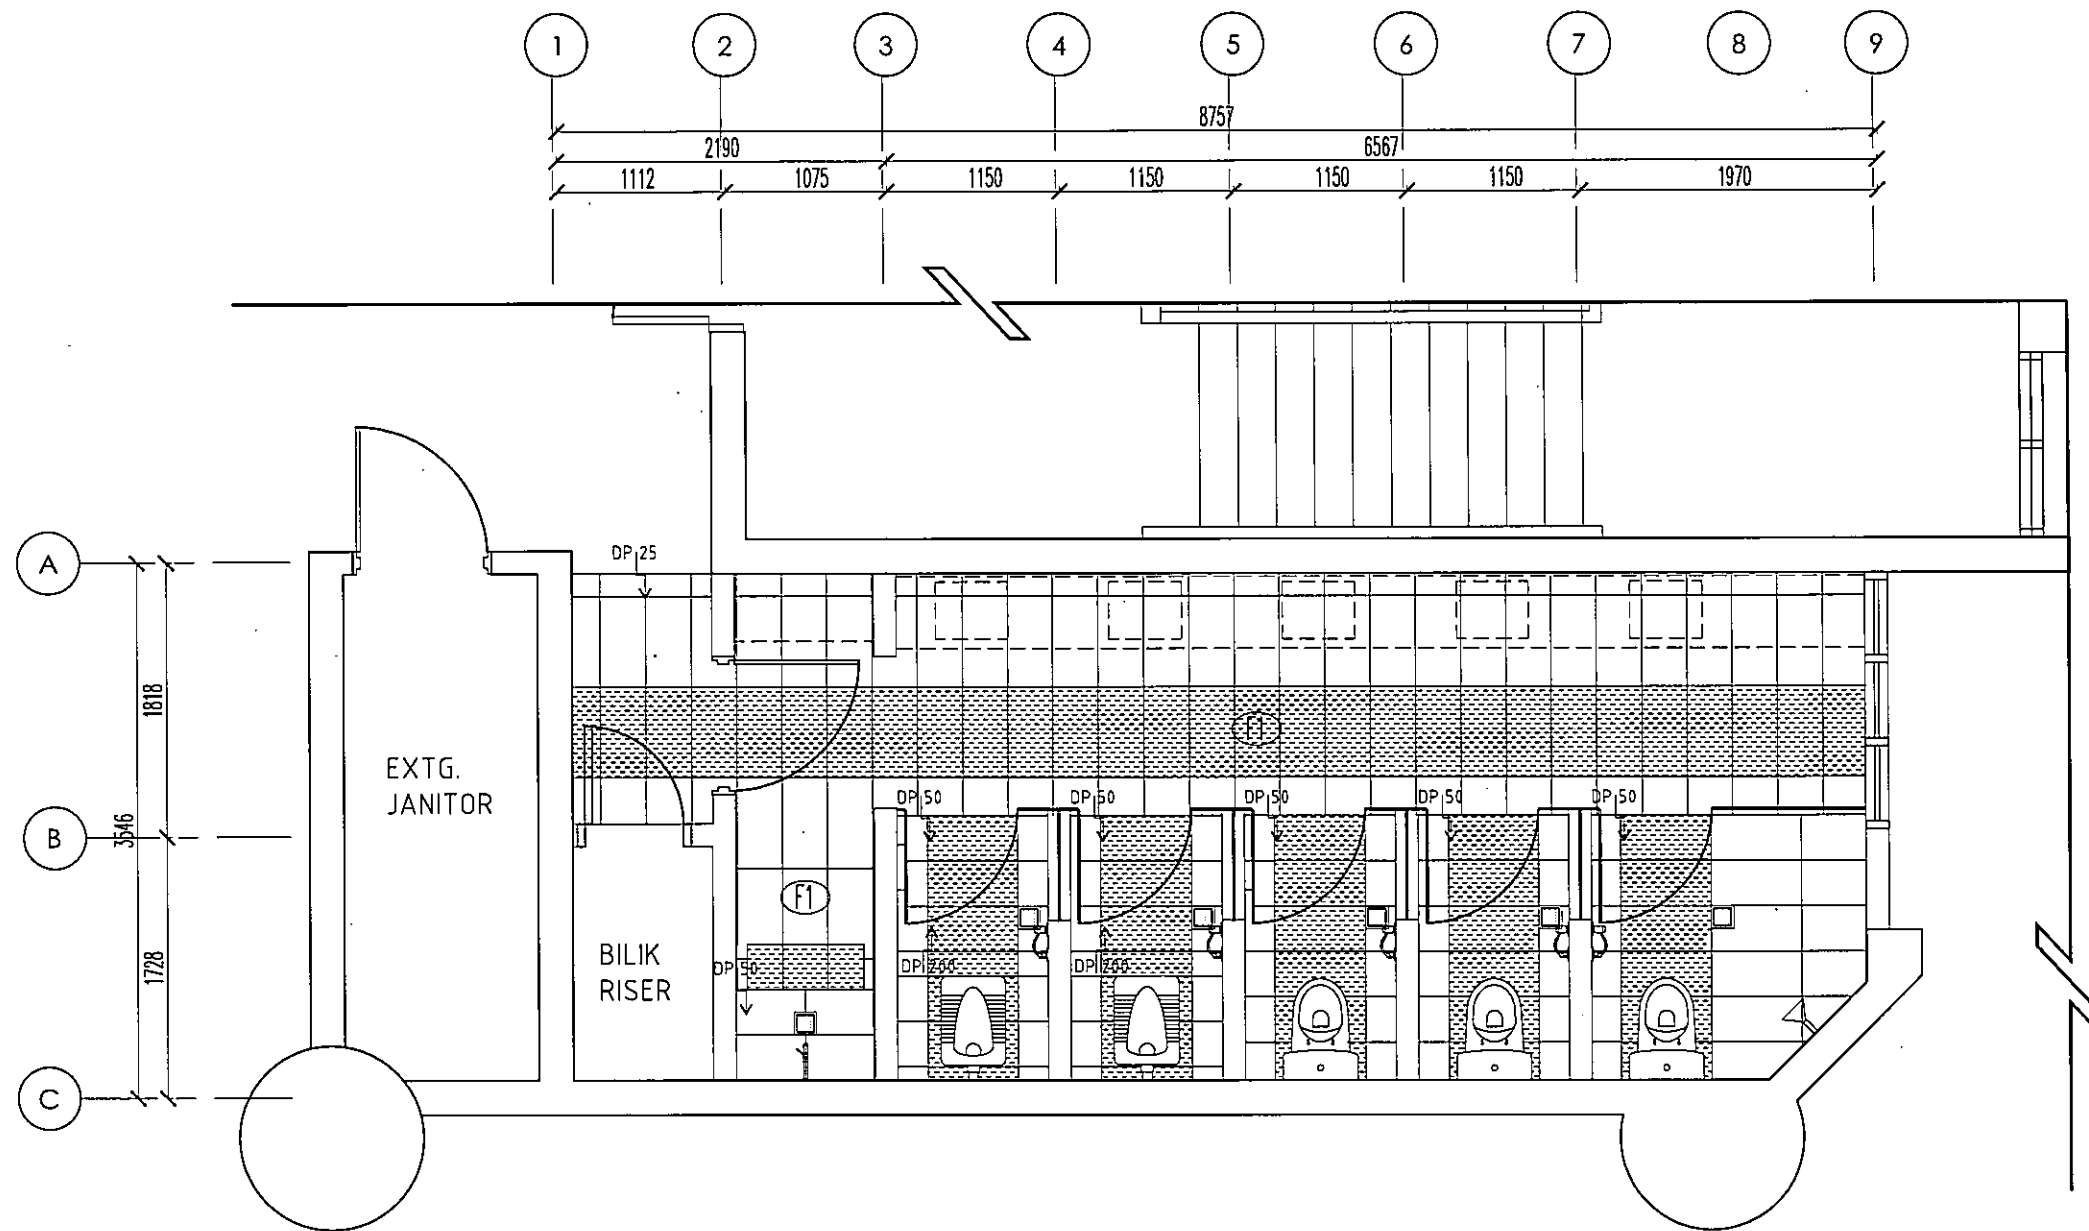

PELAN KEMASAN LANTAI BAHARU

ARAS 4 & 5 - TANDAS STAF (P)

SCALE 1 : 50


LUKISAN DOKUMENTASI

PERINGATAN

HANYA DIMENSI BERANGKA SAHAJA DILAKSANAKAN.
KONTRAKTOR MESTI MEMERIKSA SEMUA DIMENSI SEBENAR DI
TAPAK BINA. SEBARANG PERCANGGAHAN MESTI LAPORKAN
DENGAN SEGERA KEPADA PEGAWAI PENGUASA SEBELUM
KERJA-KERJA DIMULAKAN.

PROJEK:

CADANGAN KERJA-KERJA NAIK TARAF TANDAS DI ARAS 2,
3, 4 & 5, BLOK A, KOMPLEKS ILHAM, KOLEJ PENGAJIAN SENI
KREATIF (KPSK), UTM SHAH ALAM.

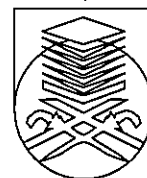

UNIVERSITI
TEKNOLOGI
MARA

NO. RUJUKAN PROJEK:

200-PPII(BPI.5/3/25) ARC

TAJUK LUKISAN:

PELAN KEMASAN LANTAI BAHARU
ARAS 4&5 - TANDAS STAF (P)

TARIKH:

20 09
24 SEP

SKALA:

1:50

NAIB CANSOLOR

: DATUK PROF. TS. DR. SHAHRIN SAHIB @ SAHIBUDDIN

TIMBALAN NAIB CANSOLOR

: PROF. TS. SR. DR MD. YUSOF HAMID

PENGARAH JABATAN PEMBANGUNAN

: IR. TS. AZMAN SAUBIRAN

KETUA BAHAGIAN PEMBANGUNAN INFRA:

: TS. MOHAMMED IZRAI ABD. RAZAK

ARKITEK/ DISEMAK

: ZULFADLI MOHAMED SALLEH


DILUKIS OLEH

: MAZIAN SAAD

PENGURUS PROJEK

: MUHAMMAD ASYRIF ABD. AZIZ

INDEKS PINDAAN

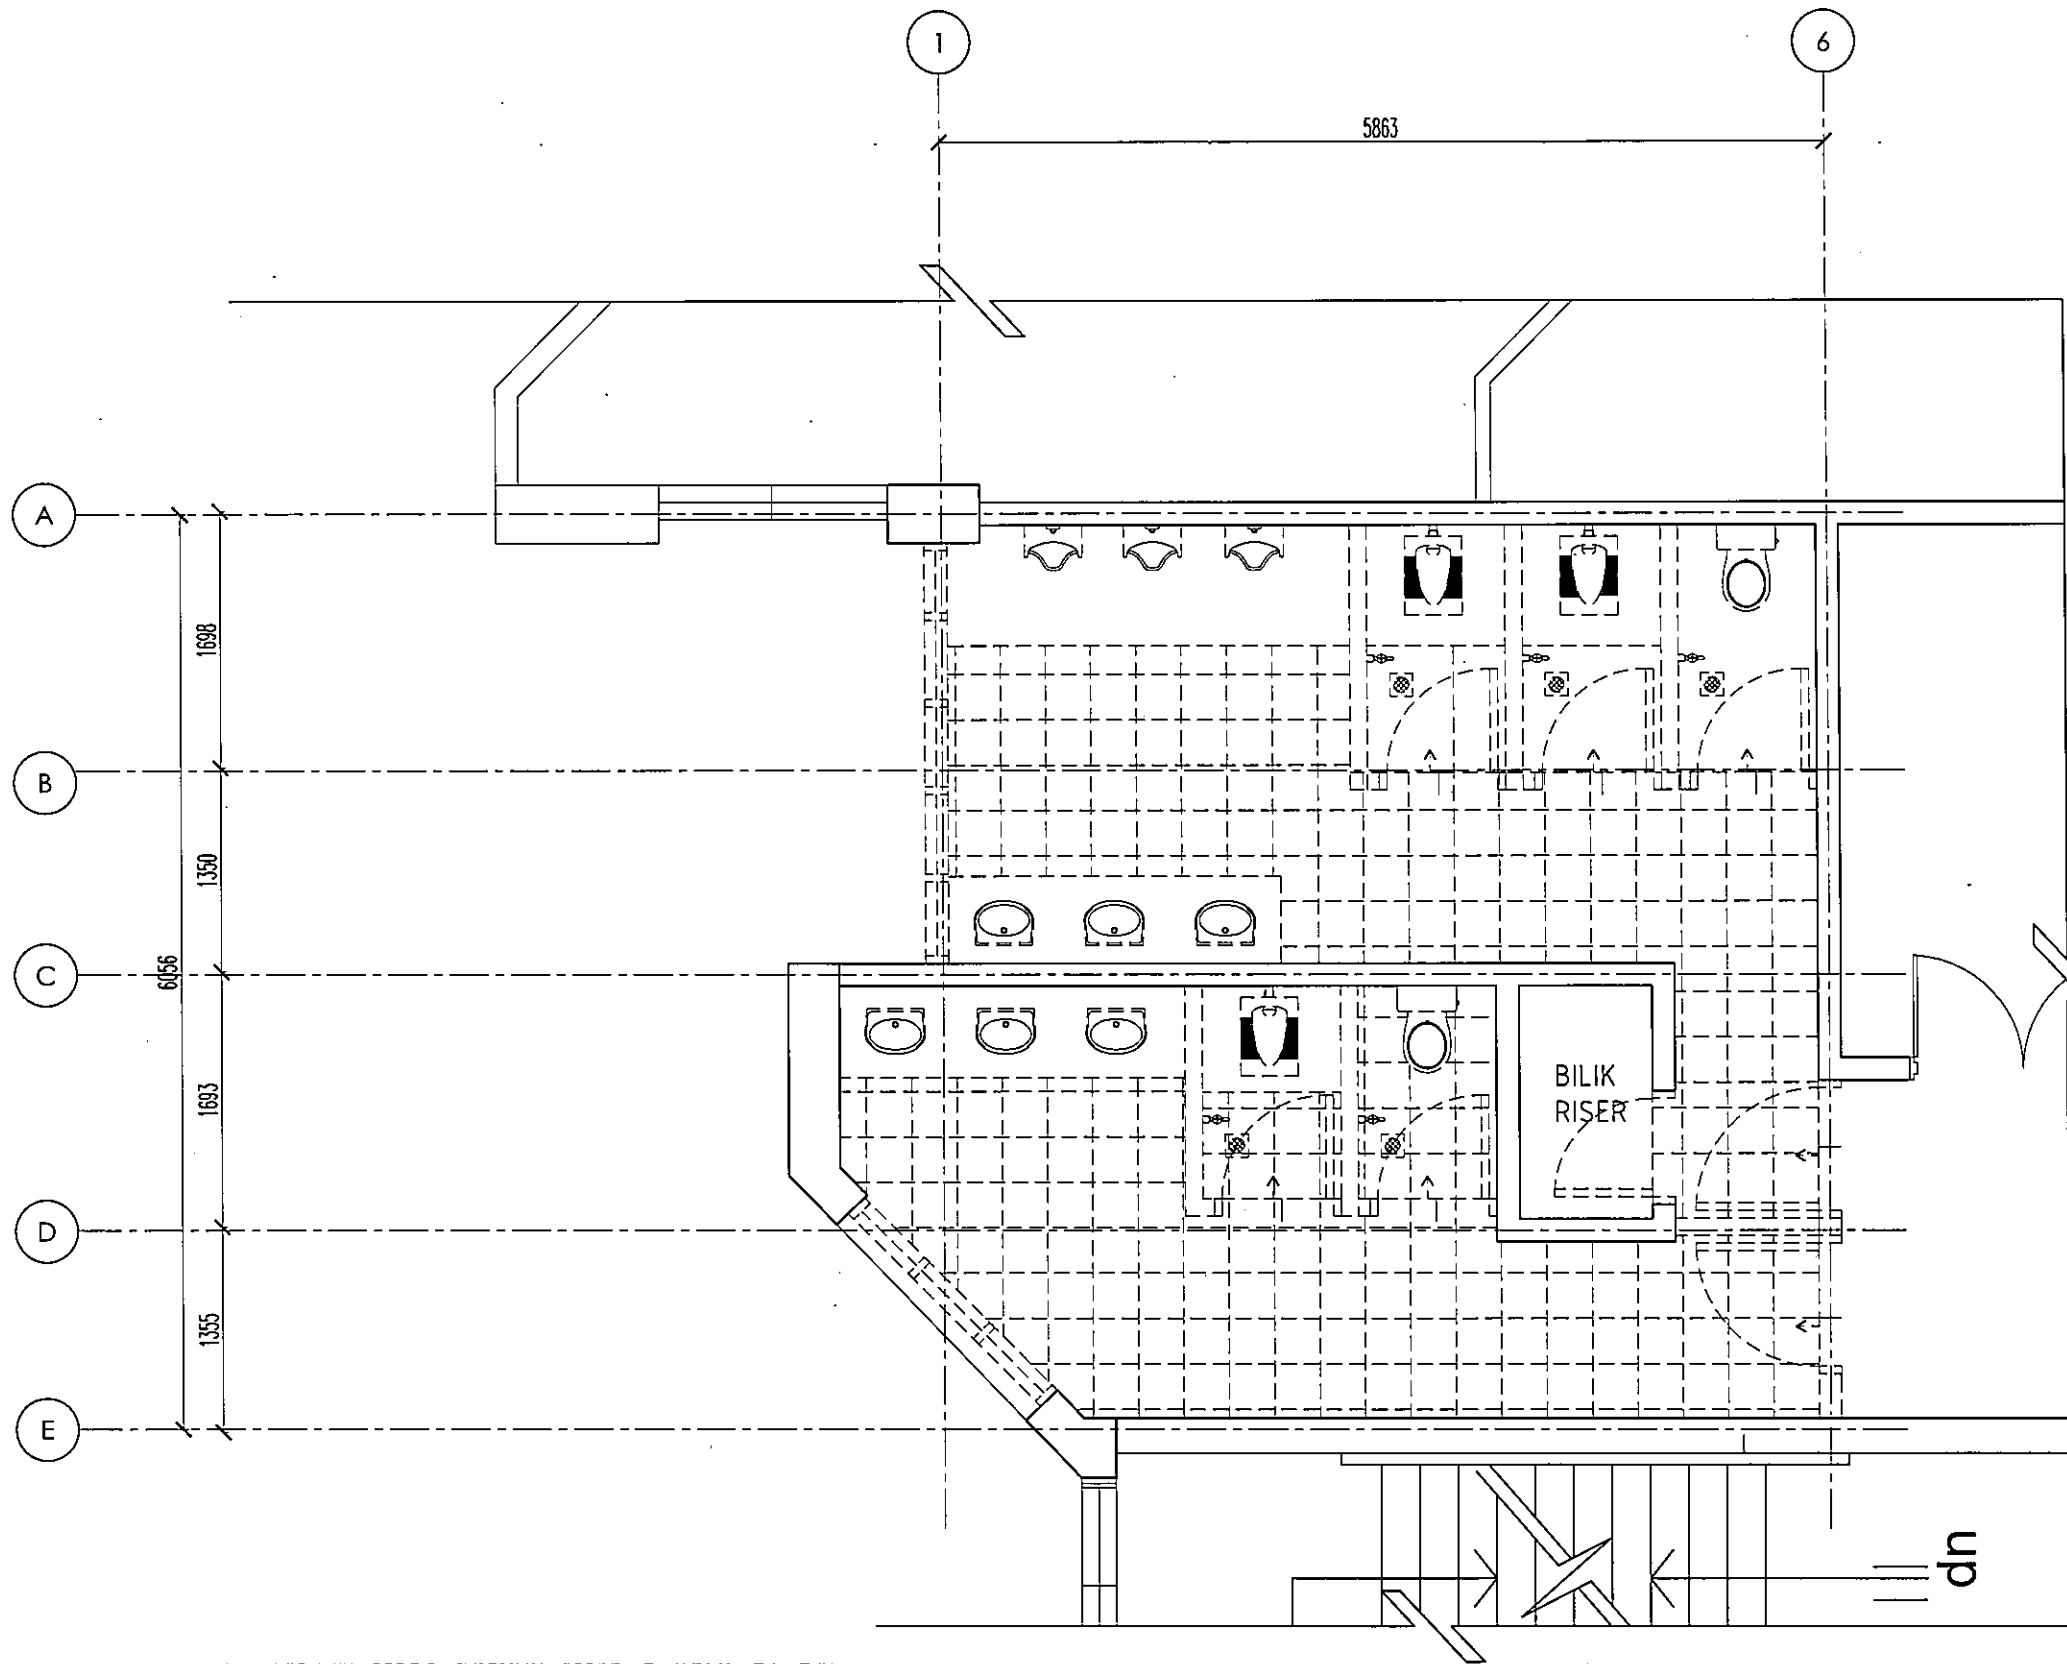

LEGENDS	
	DEMOLITION WORKS

PELAN TIPIKAL MEMBUKA & MEROBOKH
TANDAS PELAJAR, ARAS 2,3,4 & 5
SCALE 1 : 50

- NOTE :
1. ALL EXISTING FLOOR AND WALL TILES TO BE HACKED AND REMOVED INCLUDING OLD MORTAR WORK UNTIL FLOOR SLABS; DEBRIS TO BE REMOVED FROM SITE;
 2. ALL INTERNAL BRICKWALL PARTITION (TOILET CUBICLES) AND CONCRETE KERBS TO BE DEMOLISHED, DEBRIS TO BE REMOVED FROM SITE;
 3. TOP OF CONCRETE FLOOR SLABS TO BE CHIPPED & RELEVELLED ACCORDINGLY TO ALLOW REQUIRED FINISH GRADIENT;
 4. ALL EXISTING SUSPENDED CEILING PANELS AND SYSTEM TO BE DISMANTLED AND REMOVED FROM SITE;
 5. ALL EXISTING TOILET ACCESSORIES (TAPS; WATER CLOSET, SQUATTING PAN, URINAL ETC) TO BE DISMANTLED AND REMOVED FROM SITE;
 6. ALL EXISTING TAPS AND PIPES TO REMOVE UNTIL WATER TANKS
 7. ALL WASTE PIPES TO REMOVE UNTIL NEAREST MANHOLE

LUKISAN DOKUMENTASI

PERINGATAN
HANYA DIMENSI BERANGKA SAHAJA DILAKSANAKAN.
KONTRAKTOR MESTI MEMERIKSA SEMUA DIMENSI SEBENAR DI TAPAK BINA. SEBARANG PERCANGGAHAN MESTI LAPORKAN DENGAN SEGERA KEPADA PEGAWAI PENGUASA SEBELUM KERJA-KERJA DIMULAKAN.

PROJEK:
CADANGAN KERJA-KERJA NAIK TARAF TANDAS DI ARAS 2, 3, 4 & 5, BLOK A, KOMPLEKS ILHAM, KOLEJ PENGAJIAN SENI KREATIF (KPSK), UITM SHAH ALAM.



**UNIVERSITI
TEKNOLOGI
MARA**


NO. RUJUKAN PROJEK:
200-PPII(BPI.5/3/25) ARC

TAJUK LUKISAN:
**PELAN TIPIKAL MEMBUKA & MEROBOKH
TANDAS PELAJAR ARAS 2, 3, 4 & 5**

TARIKH: 20 09 24 SEP	NAIB CANSOLOR : DATUK PROF. TS. DR. SHAHRIN SAHIB @ SAHIBUDDIN	INDEKS PINDAAN
SKALA: 1:50	TIMBALAN NAIB CANSOLOR : PROF. TS. SR. DR MD. YUSOF HAMID	
	PENGARAH JABATAN PEMBANGUNAN & INFRASTRUKTUR : IR. TS. AZMAN SAUBIRAN	
	KETUA BAHAGIAN PEMBANGUNAN INFRA : TS. MOHAMMED IZRAI ABD. RAZAK	
	ARKITEK/ DISEMAK : ZULFADLI MOHAMED SALLEH	
	DILUKIS OLEH : MAZIAN SAAD	
	PENGURUS PROJEK : MUHAMMAD ASYRIF ABD. AZIZ	NO HELAIAN: 30

LEGENDS :

FLOOR FINISH		SPECIFICATIONS	
FT	SELECTED 600MM X 300MM UNGLAZED ANTI-SLIP PORCELAIN TILES ; SELECTION & COLOR COMBINATION TO S.O. APPROVAL	1	CAVITY WALL SYSTEM FOR CLEAR DOOR OPENING IN PROPRIETARY FACTORY PREFABRICATED CORRUGATED ALUMINIUM-ZINC STEEL CASING C/W SURFACE STAPLED WIREMESH TO MANUF'S DETAIL; SHOP DRAWING TO ARCH'S APPROVAL
WALL FINISH		2	FULL HEIGHT BRICKWALL PARTITION IN SELECTED WALL TILES TO S.O. APPROVAL
W1	SELECTED 600MM X 300MM CERAMIC TILES UP TO CEILING HEIGHT ALL AROUND INTERNALLY ; SELECTION AND COLOR COMBINATION TO S.O. APPROVAL	3	2800MM HIGH BRICKWALL PARTITION IN SELECTED WALL TILES TO S.O. APPROVAL
W2	PLASTER & PAINT ; PAINT SELECTION & COLOR COMBINATION TO S.O. APPROVAL	4	2100MM HIGH BRICKWALL PARTITION IN SELECTED WALL TILES TO S.O. APPROVAL
CEILING FINISH		5	150MM (W) X 50MM (H) CONCRETE KERB TO FINISH WITH SELECTED PORCELAIN TILES (TO MATCH NEW FLOOR TILES)
CT	SELECTED 600MM X 600MM X 4.5MM THK WHITE-PAINTED CALCIUM SILICATE CEILING PANEL C/W ALUMIN. T-GRID FRAME SYSTEM INCL. SUSPENDED SUPPORTING WIRE AND ALL ACCESSORIES TO MANUF'S SPEC & DETAIL & S.O. APPROVAL	6	300MM (W) X 150MM (H) R.C. CONCRETE KERB IN SELECTED 600MM X 300MM UNGLAZED ANTI-SLIP PORCELAIN TILES FINISH TO S.O. APPROVAL
SKIRTING FINISH		7	2100MM HIGH 2MM THK HIGH PRESSURE COMPACT LAMINATED PHENOLIC BOARD TOILET CUBICLE C/W ALUMIN. SKIRTING, HEAVY DUTY HINGE & ALUMIN. ACCES. TO MANUF'S DETAIL
ST	SELECTED 600MM X 300MM CERAMIC TILES ; SELECTION & COLOR COMBINATION TO S.O. APPROVAL	8	DASHED LINES INDICATE 2100MM HIGH WATER-PROOFING MANUF'S SPEC AND S.O. APPROVAL
SANITARY LEGEND		9	75MM THK. R.C. VANITY TOP IN POLISHED PORCELAIN TILES FINISH TO S.O. APPROVAL
ft	150MM X 150MM S/STEEL FLOOR WASTE GATE DRAINER TYPE FLOOR TRAP TO MANUF'S SPEC & DETAIL TO S.O. APPROVAL	10	FULL HEIGHT 82MM THK DRYWALL PARTITION IN 9MM THK FIBRE CEMENT LINING BOARD C/W 64MM X 0.55MM BMT LIGHT GAUGE ZINCALUME/ GALVANISED STEEL FRAME
wc	SELECTED WHITE CERAMIC CLOSE-COUPLED SITTING WC TO S.O. APPROVAL	11	CUSTOMISED BRUSHED FINISHES/STEEL GRATING TO MANUF'S DETAIL; SHOP DRAWING TO S.O. APPROVAL
wcl	SELECTED DISABLED WC TO S.O. APPROVAL	DOOR & WINDOW	
sqp	SELECTED WHITE CERAMIC SQUATTING WC C/W SINGLE FLUSH HIGH TANK TO S.O. APPROVAL	D1	TO REFER JADUAL PINTU & TINGKAP [DWG. NO. : 45]
b1	SELECTED WHITE CERAMIC COUNTERTOP WASH BASIN TO S.O. APPROVAL	D2	TO REFER JADUAL PINTU & TINGKAP [DWG. NO. : 45]
b2	SELECTED WHITE CERAMIC SEMI-RECESSED WASH BASIN TO S.O. APPROVAL	D3	TO REFER JADUAL PINTU & TINGKAP [DWG. NO. : 45]
b3	SELECTED WHITE CERAMIC WALL-MOUNTED WASH BASIN FOR DISABLED TO S.O. APPROVAL	D4	TO REFER JADUAL PINTU & TINGKAP [DWG. NO. : 45]
t1	SELECTED S/STEEL BIDET TAP C/W FLEXIBLE HOSE TO S.O. APPROVAL	W1	TO REFER JADUAL PINTU & TINGKAP [DWG. NO. : 45]
t2	SELECTED S/STEEL ROTATABLE ABLUTION TAP TO S.O. APPROVAL	W2	TO REFER JADUAL PINTU & TINGKAP [DWG. NO. : 45]
t3	SELECTED S/STEEL BASIN TAP TO S.O. APPROVAL	BUILT-IN FURNITURE	
sh	SELECTED S/STEEL SHOWER HEAD WITH ABC CHROME ARM TO S.O. APPROVAL	BF1	TO REFER DETAIL FOR STORAGE SHELF [DWG. NO. : 44]
n	REFLECTIVE FRAMELESS MIRROR	NOTES : i) NEW SANITARY PLUMBING SYSTEM TO DISCHARGE TO EXISTING MANHOLE INCL. ALL ACCESSORIES & ASSOCIATED WORKS; ii) NEW COLD WATER SUPPLY SYSTEM FROM MAIN WATER SUPPLY INCLUDING ALL ACCESSORIES & ASSOCIATED WORKS WITH MAKING GOOD AFFECTED AREAS; iii) EXISTING FLOOR SLAB TO BE LAID WITH WATERPROOFING MEMBRANE.	

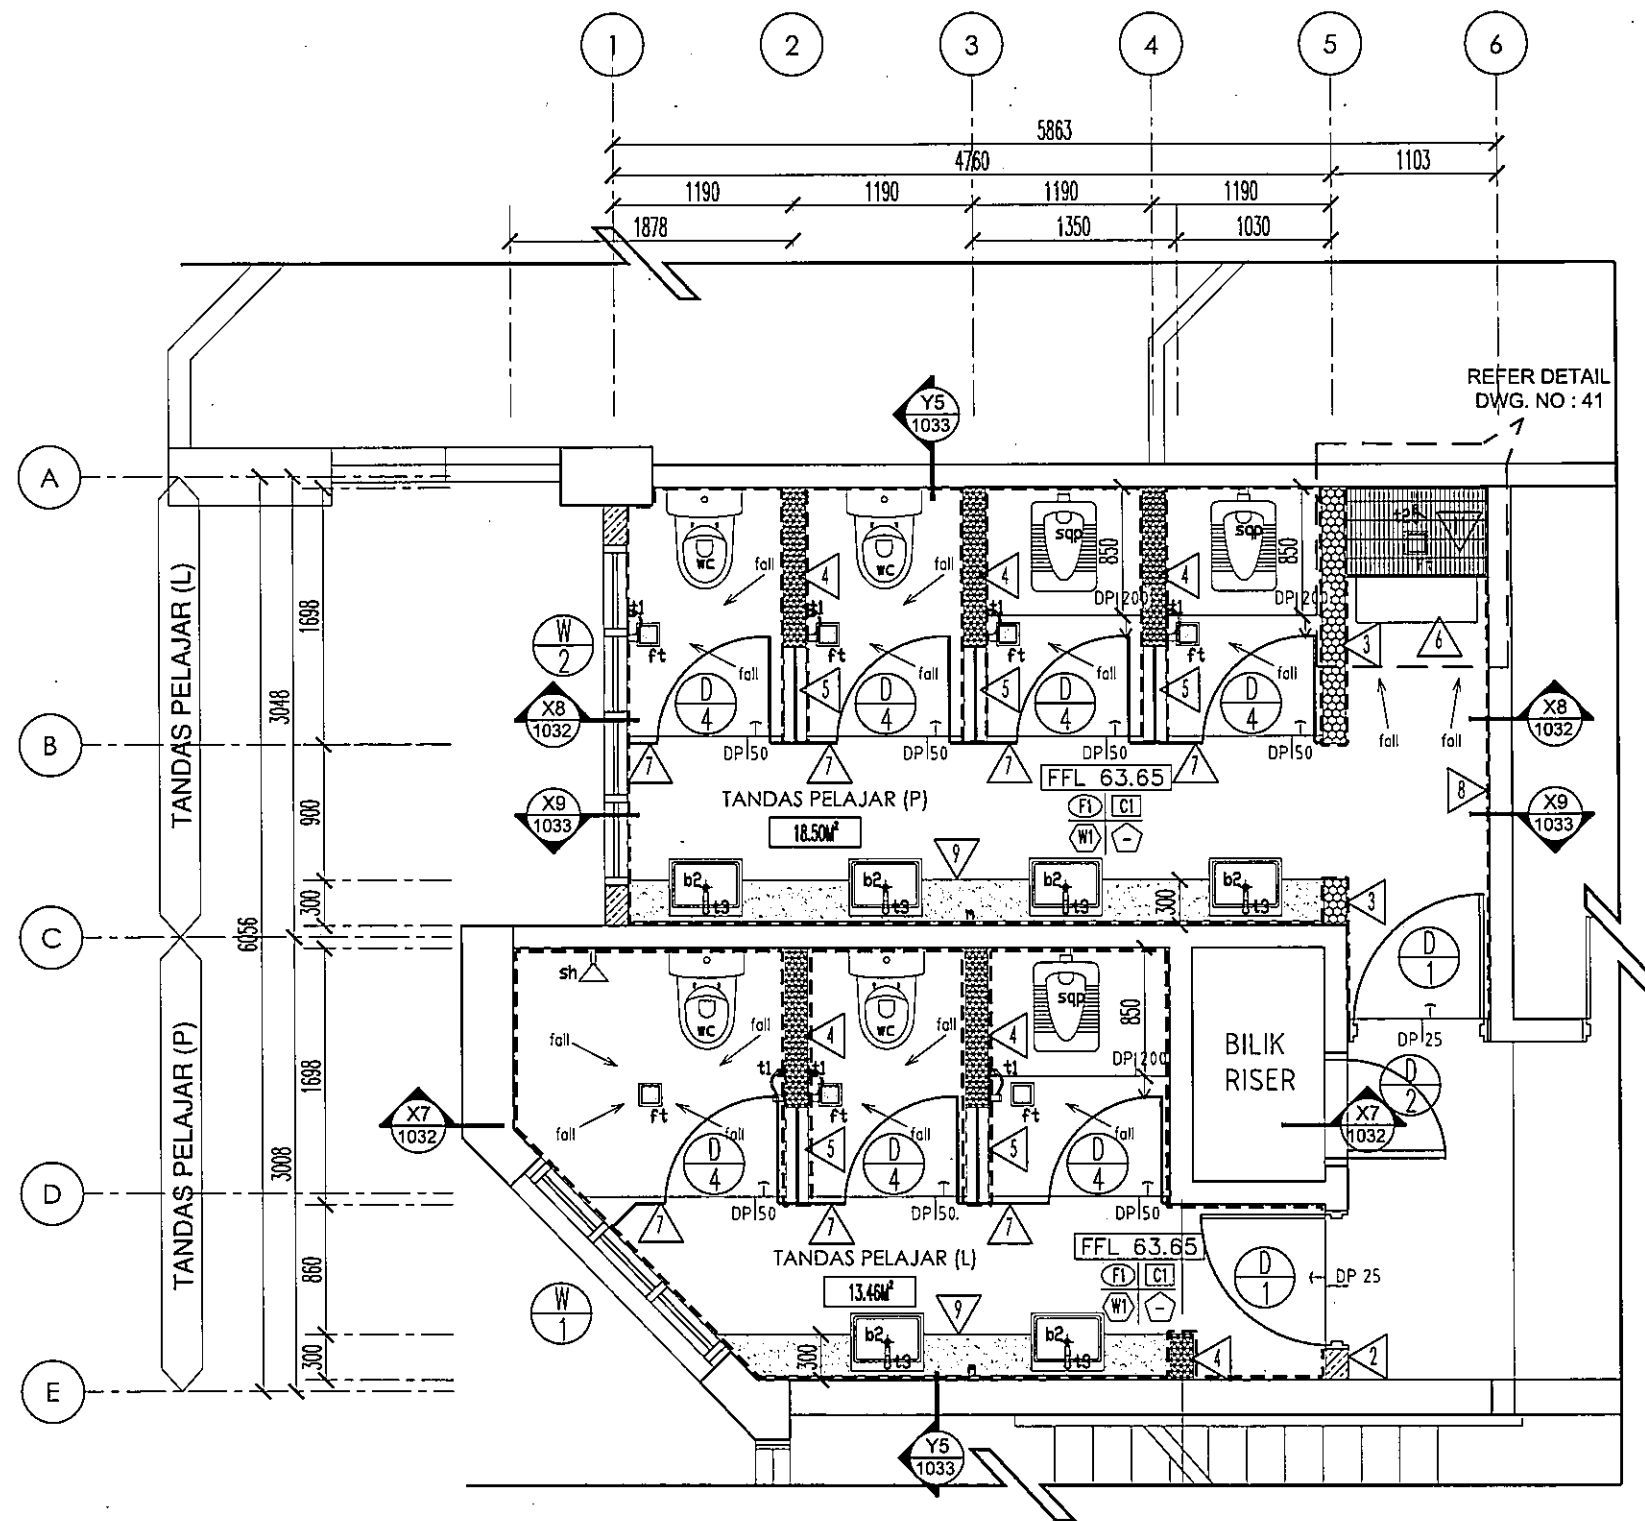

PELAN LANTAI BAHARU TIPIKAL

ARAS 2, 4 & 5 - TANDAS PELAJAR

SCALE 1 : 50

PROJEK:

CADANGAN KERJA-KERJA NAIK TARAF TANDAS DI ARAS 2, 3, 4 & 5, BLOK A, KOMPLEKS ILHAM, KOLEJ PENGAJIAN SENI KREATIF (KPSK), UTM SHAH ALAM.



UNIVERSITI
TEKNOLOGI
MARA

NO. RUJUKAN PROJEK:

200-PPII(BPI.5/3/25) ARC

TAJUK LUKISAN:

PELAN LANTAI BAHARU
TANDAS PELAJAR ARAS 2, 4 & 5

TARIKH:

20 09
24 SEP

SKALA:

1:50

NAIB CANSOLOR

TIMBALAN NAIB CANSOLOR

PENGARAH JABATAN PEMBANGUNAN & INFRASTRUKTUR

KETUA BAHAGIAN PEMBANGUNAN INFRA:

ARKTEK/ DISEMAK

DILUKIS OLEH

PENGURUS PROJEK

DATUK PROF. TS. DR. SHAHRIN SAHIB @ SAHIBUDDIN

PROF. TS. SR. DR MD. YUSOF HAMID

IR. TS. AZMAN SAUBIRAN

TS. MOHAMMED IZRAI ABD. RAZAK

ZULFADLI MOHAMED SALLEH

MAZIAN SAAD

MUHAMMAD ASYRAF ABD. AZIZ


INDEKS PINDAAN

NO
HELAJIAN: 31


LUKISAN DOKUMENTASI

PERINGATAN

HANYA DIMENSI BERANGKA SAHAJA DILAKSANAKAN. KONTRAKTOR MESTI MEMERIKSA SEMUA DIMENSI SEBENAR DI TAPAK BINA. SEBARANG PERCANGGAHAN MESTI LAPORKAN DENGAN SEGERA KEPADA PEGAWAI PENGUASA SEBELUM KERJA-KERJA DIMULAKAN.

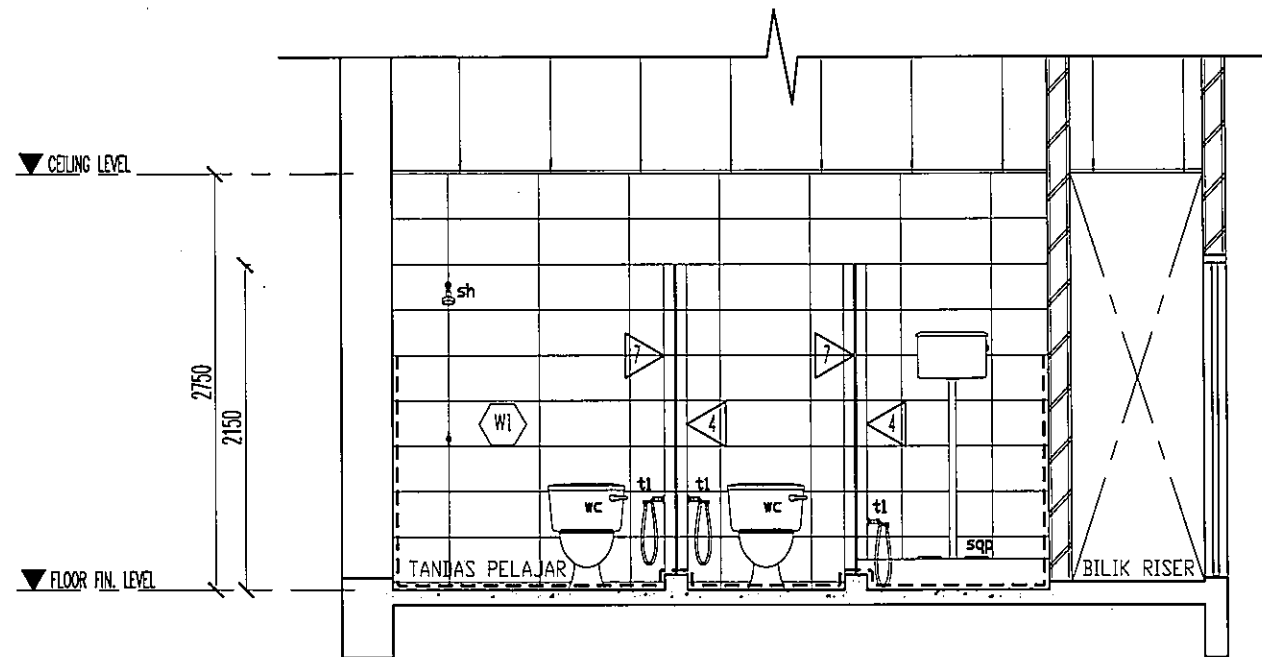

KERATAN TIPIKAL X7-X7
TANDAS PELAJAR SCALE 1 : 50

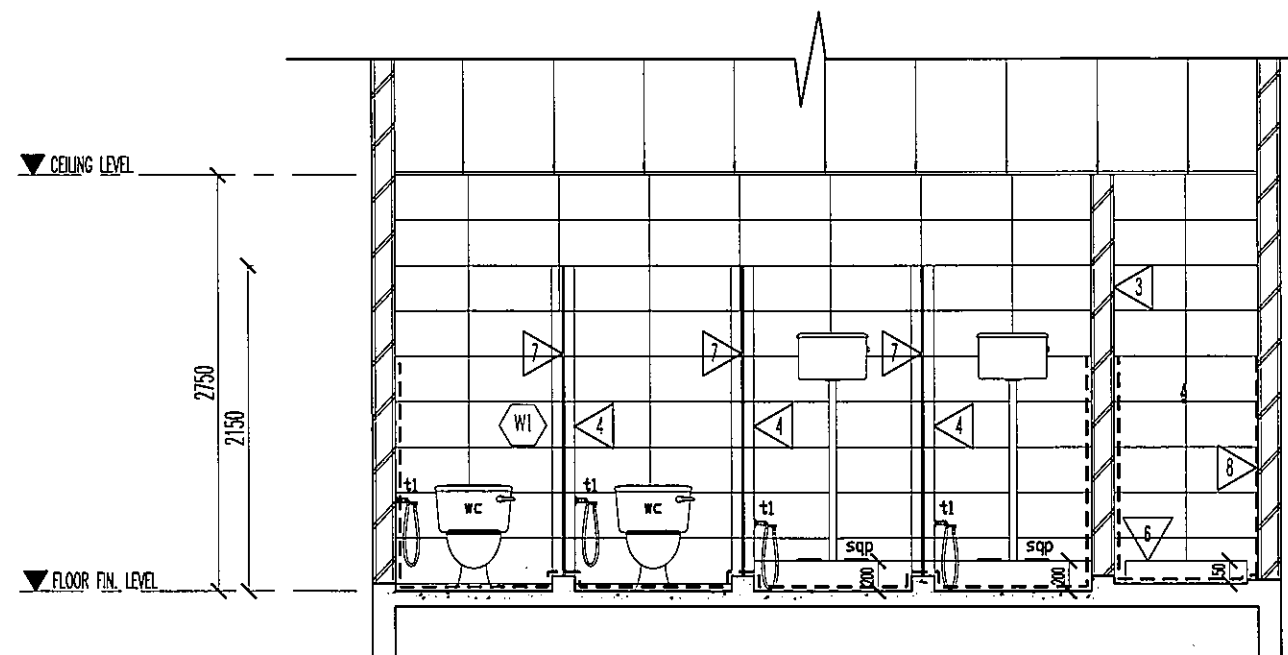

KERATAN TIPIKAL X8-X8
TANDAS PELAJAR SCALE 1 : 50

LEGENDS :

FLOOR FINISH		SPECIFICATIONS	
①	SELECTED 600MM X 300MM UNGLAZED ANTI-SLIP PORCELAIN TILES ; SELECTION & COLOR COMBINATION TO S.O. APPROVAL	1	CAVITY WALL SYSTEM FOR CLEAR DOOR OPENING IN PROPRIETARY FACTORY PREFABRICATED CORRUGATED ALUMINUM-ZINC STEEL CASING C/W SURFACE STAPLED WIREMESH TO MANUF'S DETAIL; SHOP DRAWING TO ARCH'S APPROVAL
WALL FINISH		2	FULL HEIGHT BRICKWALL PARTITION IN SELECTED WALL TILES TO S.O. APPROVAL
①	SELECTED 600MM X 300MM CERAMIC TILES UP TO CEILING HEIGHT ALL AROUND INTERNALLY ; SELECTION AND COLOR COMBINATION TO S.O. APPROVAL	3	2800MM HIGH BRICKWALL PARTITION IN SELECTED WALL TILES TO S.O. APPROVAL
②	PLASTER & PAINT ; PAINT SELECTION & COLOR COMBINATION TO S.O. APPROVAL	4	2100MM HIGH BRICKWALL PARTITION IN SELECTED WALL TILES TO S.O. APPROVAL
CEILING FINISH		5	150MM (W) X 50MM (H) CONCRETE KERB TO FINISH WITH SELECTED PORCELAIN TILES (TO MATCH NEW FLOOR TILES)
①	SELECTED 600MM X 600MM X 4.5MM THK WHITE-PAINTED CALCIUM SILICATE CEILING PANEL C/W ALUM. T-GRID FRAME SYSTEM INCL. SUSPENDED SUPPORTING WIRE AND ALL ACCESSORIES TO MANUF'S SPEC & DETAIL & S.O. APPROVAL	6	300MM (W) X 150MM (H) R.C. CONCRETE KERB IN SELECTED 600MM X 300MM UNGLAZED ANTI-SLIP PORCELAIN TILES FINISH TO S.O. APPROVAL
SKIRTING FINISH		7	2100MM HIGH 2MM THK HIGH PRESSURE COMPACT LAMINATED PHENOLIC BOARD TOILET CUBICLE C/W ALUMIN SKIRTING, HEAVY DUTY HINGE & ALUMIN. ACCES. TO MANUF'S DETAIL
①	SELECTED 600MM X 300MM CERAMIC TILES ; SELECTION & COLOR COMBINATION TO S.O. APPROVAL	8	DASHED LINES INDICATE 2100MM HIGH WATER-PROOFING MANUF'S SPEC AND S.O. APPROVAL
SANITARY LEGEND		9	75MM THK. R.C. VANITY TOP IN POLISHED PORCELAIN TILES FINISH TO S.O. APPROVAL
ft	150MM X 150MM S/STEEL FLOOR WASTE GATE DRAINER TYPE FLOOR TRAP TO MANUF'S SPEC & DETAIL TO S.O. APPROVAL	10	FULL HEIGHT 82MM THK DRYWALL PARTITION IN 9MM THK FIBRE CEMENT LINING BOARD C/W 64MM X 0.55MM BMT LIGHT GAUGE ZINCALUME/ GALVANISED STEEL FRAME
wc	SELECTED WHITE CERAMIC CLOSE-COUPLED SITTING WC TO S.O. APPROVAL	11	CUSTOMISED BRUSHED FINISHES/STEEL GRATING TO MANUF'S DETAIL; SHOP DRAWING TO S.O. APPROVAL
wc1	SELECTED DISABLED WC TO S.O. APPROVAL	DOOR & WINDOW	
sqp	SELECTED WHITE CERAMIC SQUATTING WC C/W SINGLE FLUSH HIGH TANK TO S.O. APPROVAL	D1	TO REFER JADUAL PINTU & TINGKAP [DWG. NO. : 45]
b1	SELECTED WHITE CERAMIC COUNTERTOP WASH BASIN TO S.O. APPROVAL	D2	TO REFER JADUAL PINTU & TINGKAP [DWG. NO. : 45]
b2	SELECTED WHITE CERAMIC SEMI-RECESSED WASH BASIN TO S.O. APPROVAL	D3	TO REFER JADUAL PINTU & TINGKAP [DWG. NO. : 45]
b3	SELECTED WHITE CERAMIC WALL-MOUNTED WASH BASIN FOR DISABLED TO S.O. APPROVAL	D4	TO REFER JADUAL PINTU & TINGKAP [DWG. NO. : 45]
t1	SELECTED S/STEEL BIDET TAP C/W FLEXIBLE HOSE TO S.O. APPROVAL	W1	TO REFER JADUAL PINTU & TINGKAP [DWG. NO. : 45]
t2	SELECTED S/STEEL ROTATABLE ABLUTION TAP TO S.O. APPROVAL	W2	TO REFER JADUAL PINTU & TINGKAP [DWG. NO. : 45]
t3	SELECTED S/STEEL BASIN TAP TO S.O. APPROVAL	BUILT-IN FURNITURE	
sh	SELECTED S/STEEL SHOWER HEAD WITH ABC CHROME ARM TO S.O. APPROVAL	BF1	TO REFER DETAIL FOR STORAGE SHELF [DWG. NO. : 44]
n	REFLECTIVE FRAMELESS MIRROR	NOTES : i) NEW SANITARY PLUMBING SYSTEM TO DISCHARGE TO EXISTING MANHOLE INCL. ALL ACCESSORIES & ASSOCIATED WORKS: ii) NEW COLD WATER SUPPLY SYSTEM FROM MAIN WATER SUPPLY INCLUDING ALL ACCESSORIES & ASSOCIATED WORKS WITH MAKING GOOD AFFECTED AREAS: iii) EXISTING FLOOR SLAB TO BE LAID WITH WATERPROOFING MEMBRANE.	

LUKISAN DOKUMENTASI

PERINGATAN

HANYA DIMENSI BERANGKA SAHAJA DILAKSANAKAN. KONTRAKTOR MESTI MEMERIKSA SEMUA DIMENSI SEBENAR DI TAPAK BINA. SEBARANG PERCANGGAHAN MESTI LAPORKAN DENGAN SEGERA KEPADA PEGAWAI PENGUSAHA SEBELUM KERJA-KERJA DIMULAKAN.


PROJEK:
CADANGAN KERJA-KERJA NAIK TARAF TANDAS DI ARAS 2, 3, 4 & 5, BLOK A, KOMPLEKS ILHAM, KOLEJ PENGAJIAN SENI KREATIF (KPSK), UITM SHAH ALAM.




**UNIVERSITI
TEKNOLOGI
MARA**

NO. RUJUKAN PROJEK:
200-PPII(BPI.5/3/25) ARC
TAJUK LUKISAN:
**KERATAN X7-X7, X8-X8
TANDAS PELAJAR ARAS 2, 4 & 5**

TARIKH: 20 09 24 SEP	NAIB CANSOLOR : DATUK PROF. TS. DR. SHAHRIN SAHIB @ SAHIBUDDIN	INDEKS PINDAAN
SKALA: 1:50	TIMBALAN NAIB CANSOLOR : PROF. TS. SR. DR MD. YUSOF HAMID	
	PENGARAH JABATAN PEMBANGUNAN & INFRASTRUKTUR : IR. TS. AZMAN SAUBIRAN	
	KETUA BAHAGIAN PEMBANGUNAN INFRA: TS. MOHAMMED IZRAI ABD. RAZAK	
	ARKITEK/ DISEMAK : ZULFADLI MOHAMED SALLEH	
	DILUKIS OLEH : MAZIAN SAAD	
	PENGURUS PROJEK : MUHAMMAD ASYRAF ABD. AZIZ	NO HELAIAN: 32

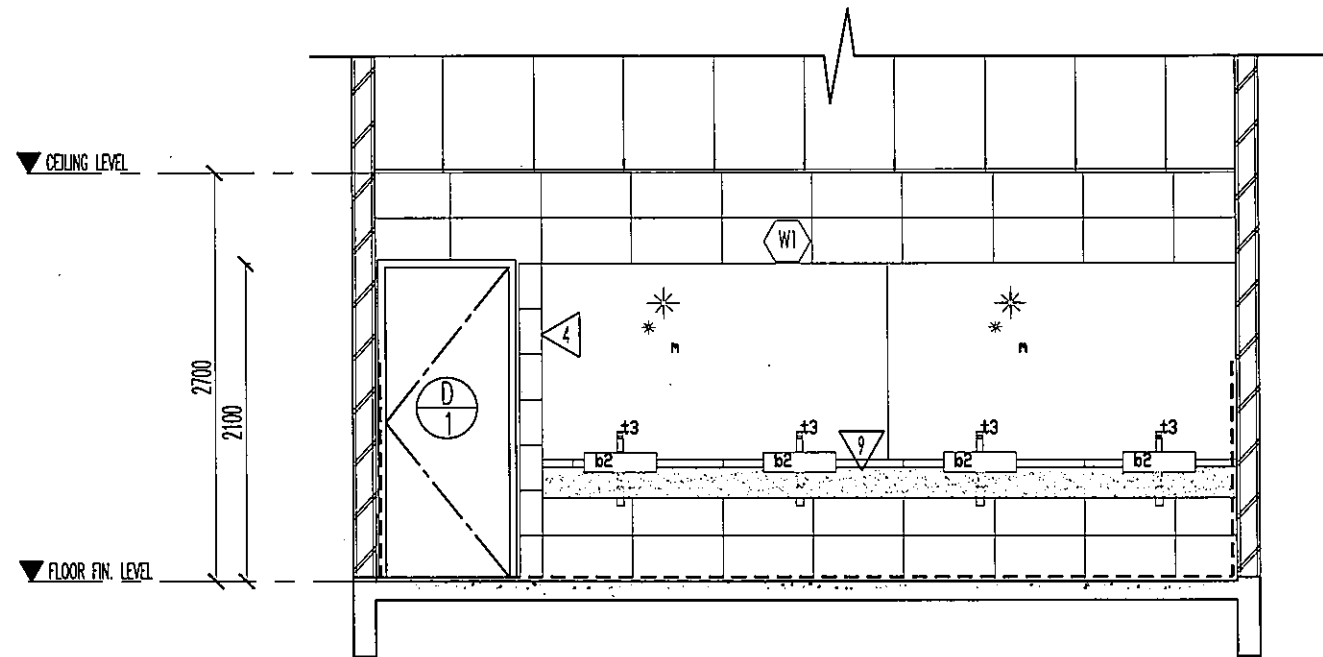

KERATAN TIPIKAL X9-X9
TANDAS PELAJAR SCALE 1 : 50

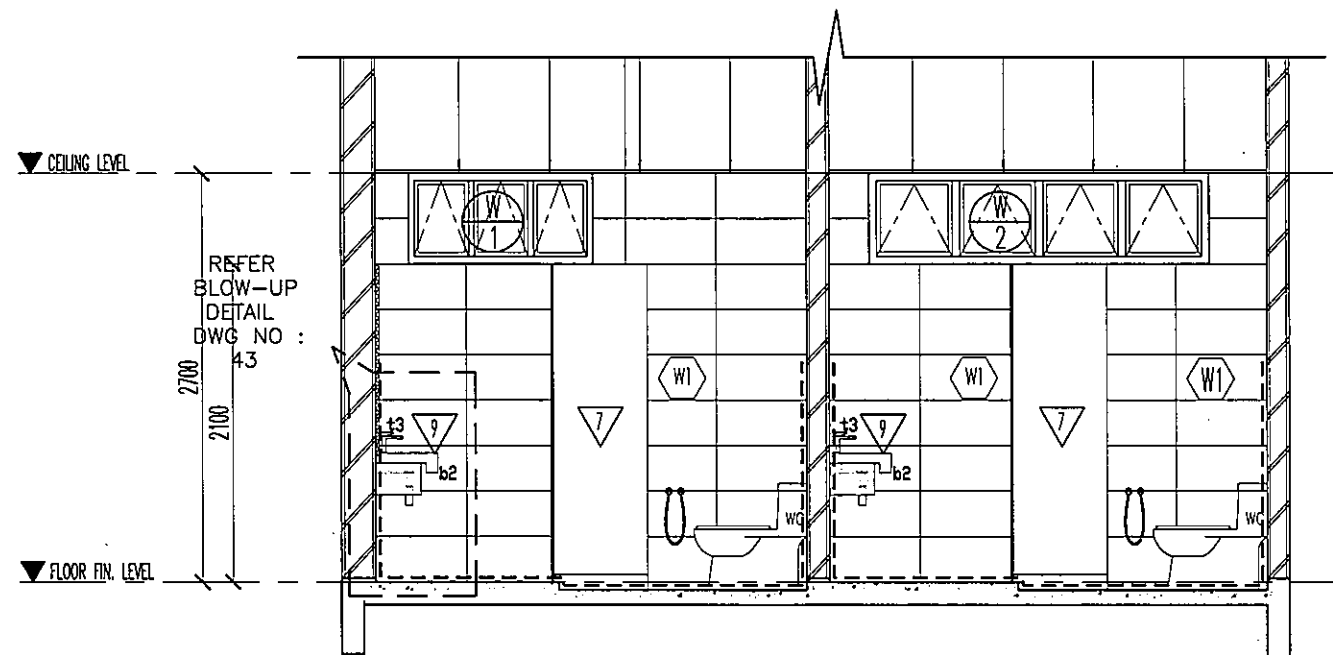

KERATAN TIPIKAL Y5-Y5
TANDAS PELAJAR SCALE 1 : 50

LEGENDS :

FLOOR FINISH		SPECIFICATIONS	
F1	SELECTED 600MM X 300MM UNGLAZED ANTI-SLIP PORCELAIN TILES ; SELECTION & COLOR COMBINATION TO S.O. APPROVAL	1	CAVITY WALL SYSTEM FOR CLEAR DOOR OPENING IN PROPRIETARY FACTORY PREFABRICATED CORRUGATED ALUMINIUM-ZINC STEEL CASING C/W SURFACE STAPLED WIREMESH TO MANUF'S DETAIL; SHOP DRAWING TO ARCH'S APPROVAL
WALL FINISH		2	FULL HEIGHT BRICKWALL PARTITION IN SELECTED WALL TILES TO S.O. APPROVAL
W1	SELECTED 600MM X 300MM CERAMIC TILES UP TO CEILING HEIGHT ALL AROUND INTERNALLY ; SELECTION AND COLOR COMBINATION TO S.O. APPROVAL	3	2800MM HIGH BRICKWALL PARTITION IN SELECTED WALL TILES TO S.O. APPROVAL
W2	PLASTER & PAINT ; PAINT SELECTION & COLOR COMBINATION TO S.O. APPROVAL	4	2100MM HIGH BRICKWALL PARTITION IN SELECTED WALL TILES TO S.O. APPROVAL
CEILING FINISH		5	150MM (W) X 50MM (H) CONCRETE KERB TO FINISH WITH SELECTED PORCELAIN TILES (TO MATCH NEW FLOOR TILES)
C1	SELECTED 600MM X 600MM X 4.5MM THK WHITE-PAINTED CALCIUM SILICATE CEILING PANEL C/W ALUMIN. T-GRID FRAME SYSTEM INCL. SUSPENDED SUPPORTING WIRE AND ALL ACCESSORIES TO MANUF'S SPEC & DETAIL & S.O. APPROVAL	6	300MM (W) X 150MM (H) R.C. CONCRETE KERB IN SELECTED 600MM X 300MM UNGLAZED ANTI-SLIP PORCELAIN TILES FINISH TO S.O. APPROVAL
SKIRTING FINISH		7	2100MM HIGH 2MM THK HIGH PRESSURE COMPACT LAMINATED PHENOLIC BOARD TOILET CUBICLE C/W ALUMIN. SKIRTING, HEAVY DUTY HINGE & ALUMIN. ACCES. TO MANUF'S DETAIL
S1	SELECTED 600MM X 300MM CERAMIC TILES ; SELECTION & COLOR COMBINATION TO S.O. APPROVAL	8	DASHED LINES INDICATE 2100MM HIGH WATER-PROOFING MANUF'S SPEC AND S.O. APPROVAL
SANITARY LEGEND		9	75MM THK. R.C. VANITY TOP IN POLISHED PORCELAIN TILES FINISH TO S.O. APPROVAL
ft	150MM X 150MM S/STEEL FLOOR WASTE GATE DRAINER TYPE FLOOR TRAP TO MANUF'S SPEC & DETAIL TO S.O. APPROVAL	10	FULL HEIGHT 82MM THK DRYWALL PARTITION IN 9MM THK FIBRE CEMENT LINING BOARD C/W 64MM X 0.55MM BMT LIGHT GAUGE ZINCALUME/ GALVANISED STEEL FRAME
wc	SELECTED WHITE CERAMIC CLOSE-COUPLED SITTING WC TO S.O. APPROVAL	11	CUSTOMISED BRUSHED FINISHES/STEEL GRATING TO MANUF'S DETAIL; SHOP DRAWING TO S.O. APPROVAL
wc1	SELECTED DISABLED WC TO S.O. APPROVAL	DOOR & WINDOW	
sqp	SELECTED WHITE CERAMIC SQUATTING WC C/W SINGLE FLUSH HIGH TANK TO S.O. APPROVAL	D1	TO REFER JADUAL PINTU & TINGKAP [DWG. NO. : 45]
b1	SELECTED WHITE CERAMIC COUNTERTOP WASH BASIN TO S.O. APPROVAL	D2	TO REFER JADUAL PINTU & TINGKAP [DWG. NO. : 45]
b2	SELECTED WHITE CERAMIC SEMI-RECESSED WASH BASIN TO S.O. APPROVAL	D3	TO REFER JADUAL PINTU & TINGKAP [DWG. NO. : 45]
b3	SELECTED WHITE CERAMIC WALL-MOUNTED WASH BASIN FOR DISABLED TO S.O. APPROVAL	D4	TO REFER JADUAL PINTU & TINGKAP [DWG. NO. : 45]
t1	SELECTED S/STEEL BIDET TAP C/W FLEXIBLE HOSE TO S.O. APPROVAL	W1	TO REFER JADUAL PINTU & TINGKAP [DWG. NO. : 45]
t2	SELECTED S/STEEL ROTATABLE ABLUTION TAP TO S.O. APPROVAL	W2	TO REFER JADUAL PINTU & TINGKAP [DWG. NO. : 45]
t3	SELECTED S/STEEL BASIN TAP TO S.O. APPROVAL	BUILT-IN FURNITURE	
sh	SELECTED S/STEEL SHOWER HEAD WITH ABC CHROME ARM TO S.O. APPROVAL	BF1	TO REFER DETAIL FOR STORAGE SHELF [DWG. NO. : 44]
n	REFLECTIVE FRAMELESS MIRROR		

- NOTES :**
- i) NEW SANITARY PLUMBING SYSTEM TO DISCHARGE TO EXISTING MANHOLE INCL. ALL ACCESSORIES & ASSOCIATED WORKS;
 - ii) NEW COLD WATER SUPPLY SYSTEM FROM MAIN WATER SUPPLY INCLUDING ALL ACCESSORIES & ASSOCIATED WORKS WITH MAKING GOOD AFFECTED AREAS;
 - iii) EXISTING FLOOR SLAB TO BE LAID WITH WATERPROOFING MEMBRANE.

LUKISAN DOKUMENTASI


PERINGATAN
HANYA DIMENSI BERANGKA SAHAJA DILAKSANAKAN. KONTRAKTOR MESTI MEMERIKSA SEMUA DIMENSI SEBENAR DI TAPAK BINA. SEBARANG PERCANGGAHAN MESTI LAPORKAN DENGAN SEGERA KEPADA PEGAWAI PENGUASA SEBELUM KERJA-KERJA DIMULAKAN.

PROJEK:
CADANGAN KERJA-KERJA NAIK TARAF TANDAS DI ARAS 2, 3, 4 & 5, BLOK A, KOMPLEKS ILHAM, KOLEJ PENGAJIAN SENI KREATIF (KPSK), UITM SHAH ALAM.



NO. RUJUKAN PROJEK:
200-PPII(BPI.5/3/25) ARC
TAJUK LUKISAN:
**KERATAN X9-X9, Y5-Y5
TANDAS PELAJAR ARAS 2, 4 & 5**

TARIKH: 20 09 24 SEP	NAIB CANSOLOR : DATUK PROF. TS. DR. SHAHRIN SAHIB @ SAHIBUDDIN	INDEKS PINDAAN
SKALA: 1:50	TIMBALAN NAIB CANSOLOR : PROF. TS. SR. DR MD. YUSOF HAMID	
	PENGARAH JABATAN PEMBANGUNAN & INFRASTRUKTUR : IR. TS. AZMAN SAUBIRAN	
	KETUA BAHAGIAN PEMBANGUNAN INFRA: TS. MOHAMMED IZRAI ABD. RAZAK	
	ARKITEK/ DISEMAK : ZULFADU MOHAMED SALLEH	
	DILUKIS OLEH : MAZIAN SAAD	
	PENGURUS PROJEK : MUHAMMAD ASYRIF ABD. AZIZ	NO HELAIAN: 33

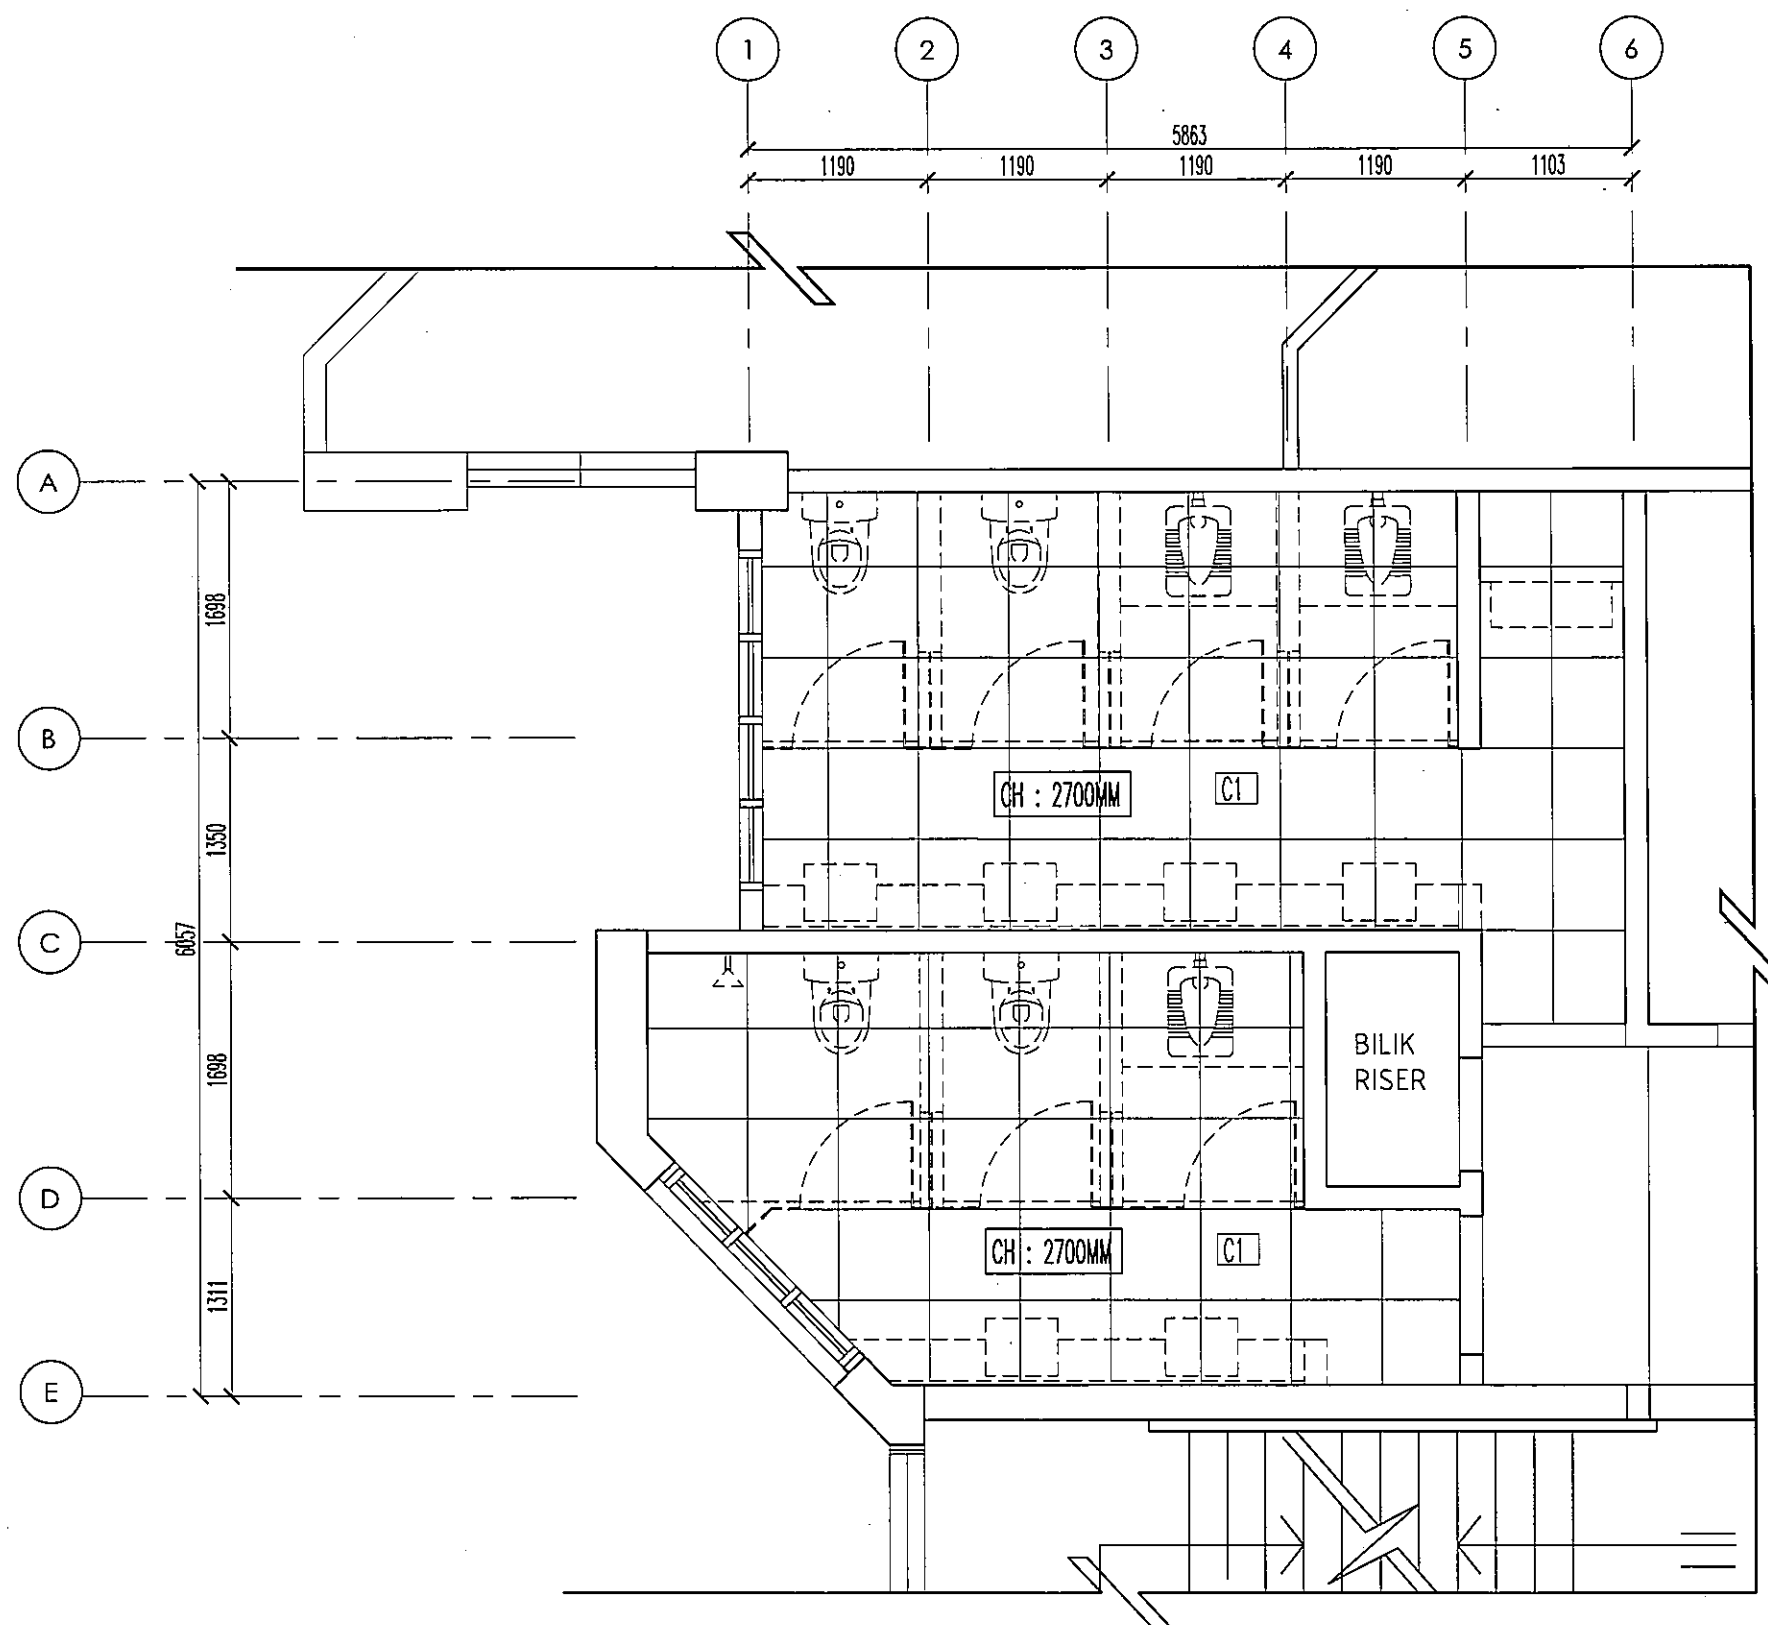

PELAN SUSUN ATUR SILING BAHARU

ARAS 2, 4 & 5 - TANDAS PELAJAR

SCALE 1 : 50

LEGENDS :

CEILING FINISH

C1	SELECTED 600MM X 600MM X 4.5MM THK WHITE-PAINTED CALCIUM SILICATE CEILING PANEL C/W ALUMN. T-GRID FRAME SYSTEM INCL. SUSPENDED SUPPORTING WIRE AND ALL ACCESSORIES TO MANUF'S SPEC & DETAIL & S.O. APPROVAL
-----------	---

LUKISAN DOKUMENTASI

PERINGATAN

HANYA DIMENSI BERANGKA SAHAJA DILAKSANAKAN. KONTRAKTOR MESTI MEMERIKSA SEMUA DIMENSI SEBENAR DI TAPAK BINA. SEBARANG PERCANGGAHAN MESTI DILAPORKAN DENGAN SEGERA KEPADA PEGAWAI PENGUASA SEBELUM KERJA-KERJA DIMULAKAN.

PROJEK:

CADANGAN KERJA-KERJA NAIK TARAF TANDAS DI ARAS 2, 3, 4 & 5, BLOK A, KOMPLEKS ILHAM, KOLEJ PENGAJIAN SENI KREATIF (KPSK), UTM SHAH ALAM.



**UNIVERSITI
TEKNOLOGI
MARA**

NO. RUJUKAN PROJEK:

200-PPII(BPI.5/3/25) ARC

TAJUK LUKISAN:

**PELAN SUSUN ATUR SILING BAHARU
TANDAS PELAJAR ARAS 2, 4 & 5**


TARIKH:

**20 09
24 SEP**

SKALA:

1:50

NAIB CANSOLOR	: DATUK PROF. TS. DR. SHAHRIN SAHIB @ SAHIBUDDIN	INDEKS PINDAAN
TIMBALAN NAIB CANSOLOR	: PROF. TS. SR. DR MD. YUSOF HAMID	
PENGARAH JABATAN PEMBANGUNAN & INFRASTRUKTUR	: IR. TS. AZMAN SAUBIRAN	
KETUA BAHAGIAN PEMBANGUNAN INFRA	: TS. MOHAMMED IZRA' ABD. RAZAK	
ARKITEK/ DISEMAK	: ZULFADU MOHAMED SALLEH	
DILUKIS OLEH	: MAZIAN SAAD	
PENGURUS PROJEK	: MUHAMMAD ASYRIF ABD. AZIZ	
		NO HELAIAN: 34

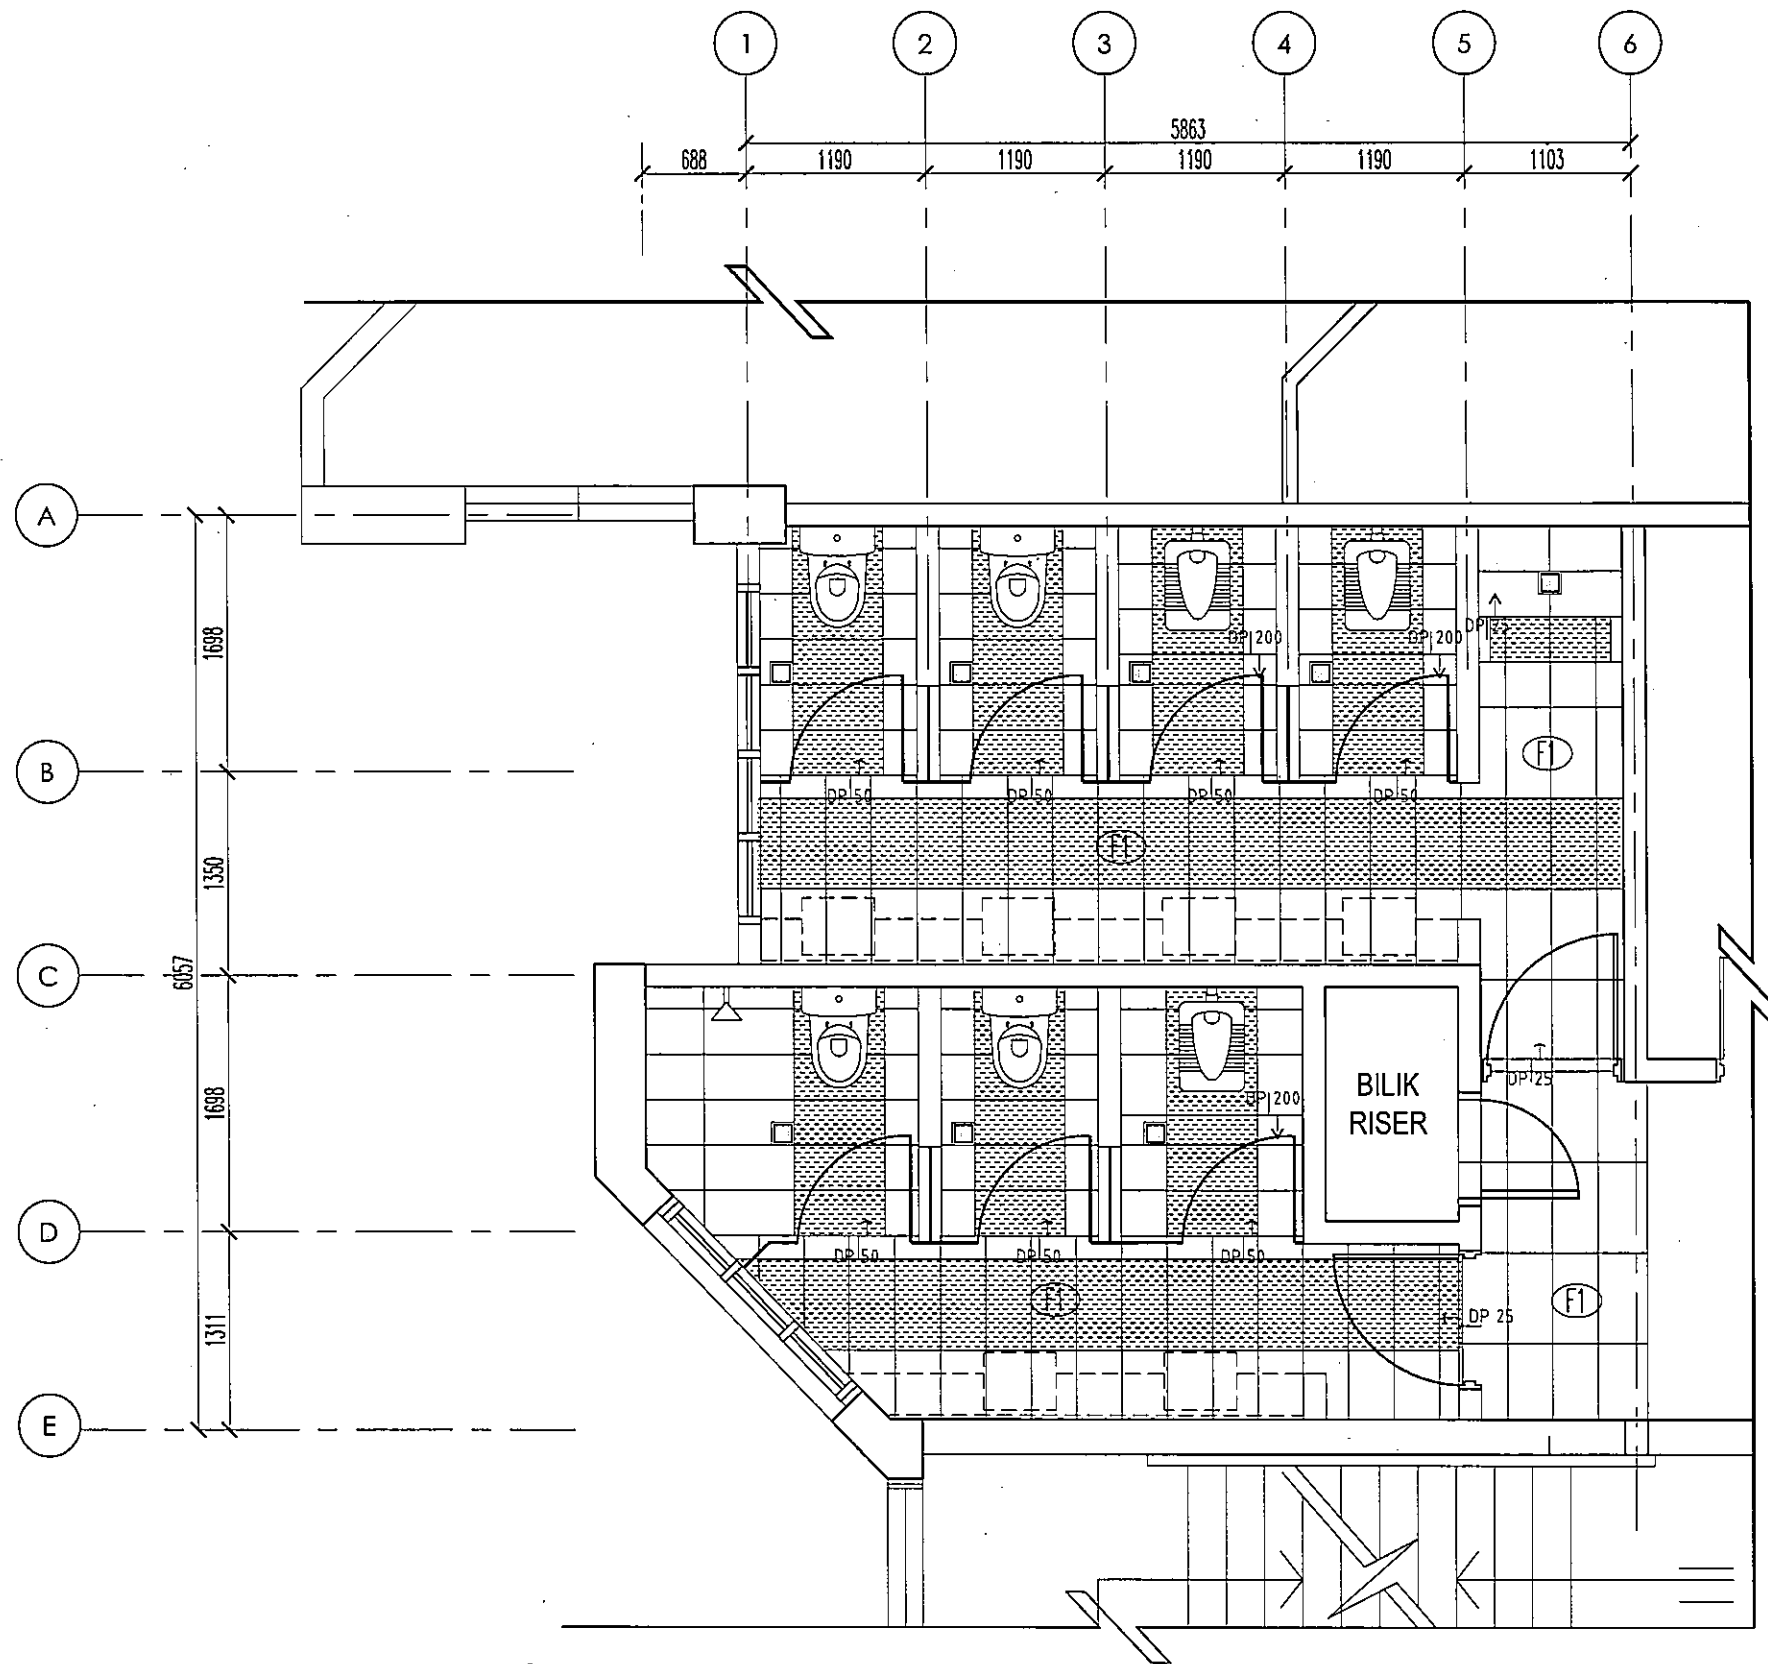

PELAN KEMASAN LANTAI BAHARU
 ARAS 2, 4 & 5 - TANDAS PELAJAR
 SCALE 1 : 50

LEGENDS :

FLOOR FINISH	
(F1)	SELECTED 600MM X 300MM UNGLAZED ANTI-SLIP PORCELAIN TILES; SELECTION & COLOR COMBINATION TO S.O. APPROVAL

LUKISAN DOKUMENTASI

PERINGATAN	
HANYA DIMENSI BERANGKA SAHAJA DILAKSANAKAN. KONTRAKTOR MESTI MEMERIKSA SEMUA DIMENSI SEBENAR DI TAPAK BINA. SEBARANG PERCANGGAHAN MESTI DILAPORKAN DENGAN SEGERA KEPADA PEGAWAI PENGUASA SEBELUM KERJA-KERJA DIMULAKAN.	

PROJEK:
 CADANGAN KERJA-KERJA NAIK TARAF TANDAS DI ARAS 2, 3, 4 & 5, BLOK A, KOMPLEKS ILHAM, KOLEJ PENGAJIAN SENI KREATIF (KPSK), UTM SHAH ALAM.



UNIVERSITI
 TEKNOLOGI
 MARA


NO. RUJUKAN PROJEK:
 200-PPII(BPI.5/3/25) ARC

TAJUK LUKISAN:
 PELAN KEMASAN LANTAI BAHARU
 TANDAS PELAJAR ARAS 2, 4 & 5

TARIKH:
 20 09
 24 SEP

SKALA:
 1:50

NAIB CANSOLOR	: DATUK PROF. TS. DR. SHAHRIN SAHIB @ SAHIBUDDIN	INDEKS PINDAAN
TIMBALAN NAIB CANSOLOR	: PROF. TS. SR. DR MD. YUSOF HAMID	
PENGARAH JABATAN PEMBANGUNAN & INFRASTRUKTUR	: IR. TS. AZMAN SAUBIRAN	
KETUA BAHAGIAN PEMBANGUNAN INFRA	: TS. MOHAMMED IZRAI ABD. RAZAK	
ARKITEK/ DISEMAK	: ZULFADLI MOHAMED SALLEH	
DILUKIS OLEH	: MAZIAN SAAD	
PENGURUS PROJEK	: MUHAMMAD ASYRIF ABD. AZIZ	
		NO HELAIAN: 35

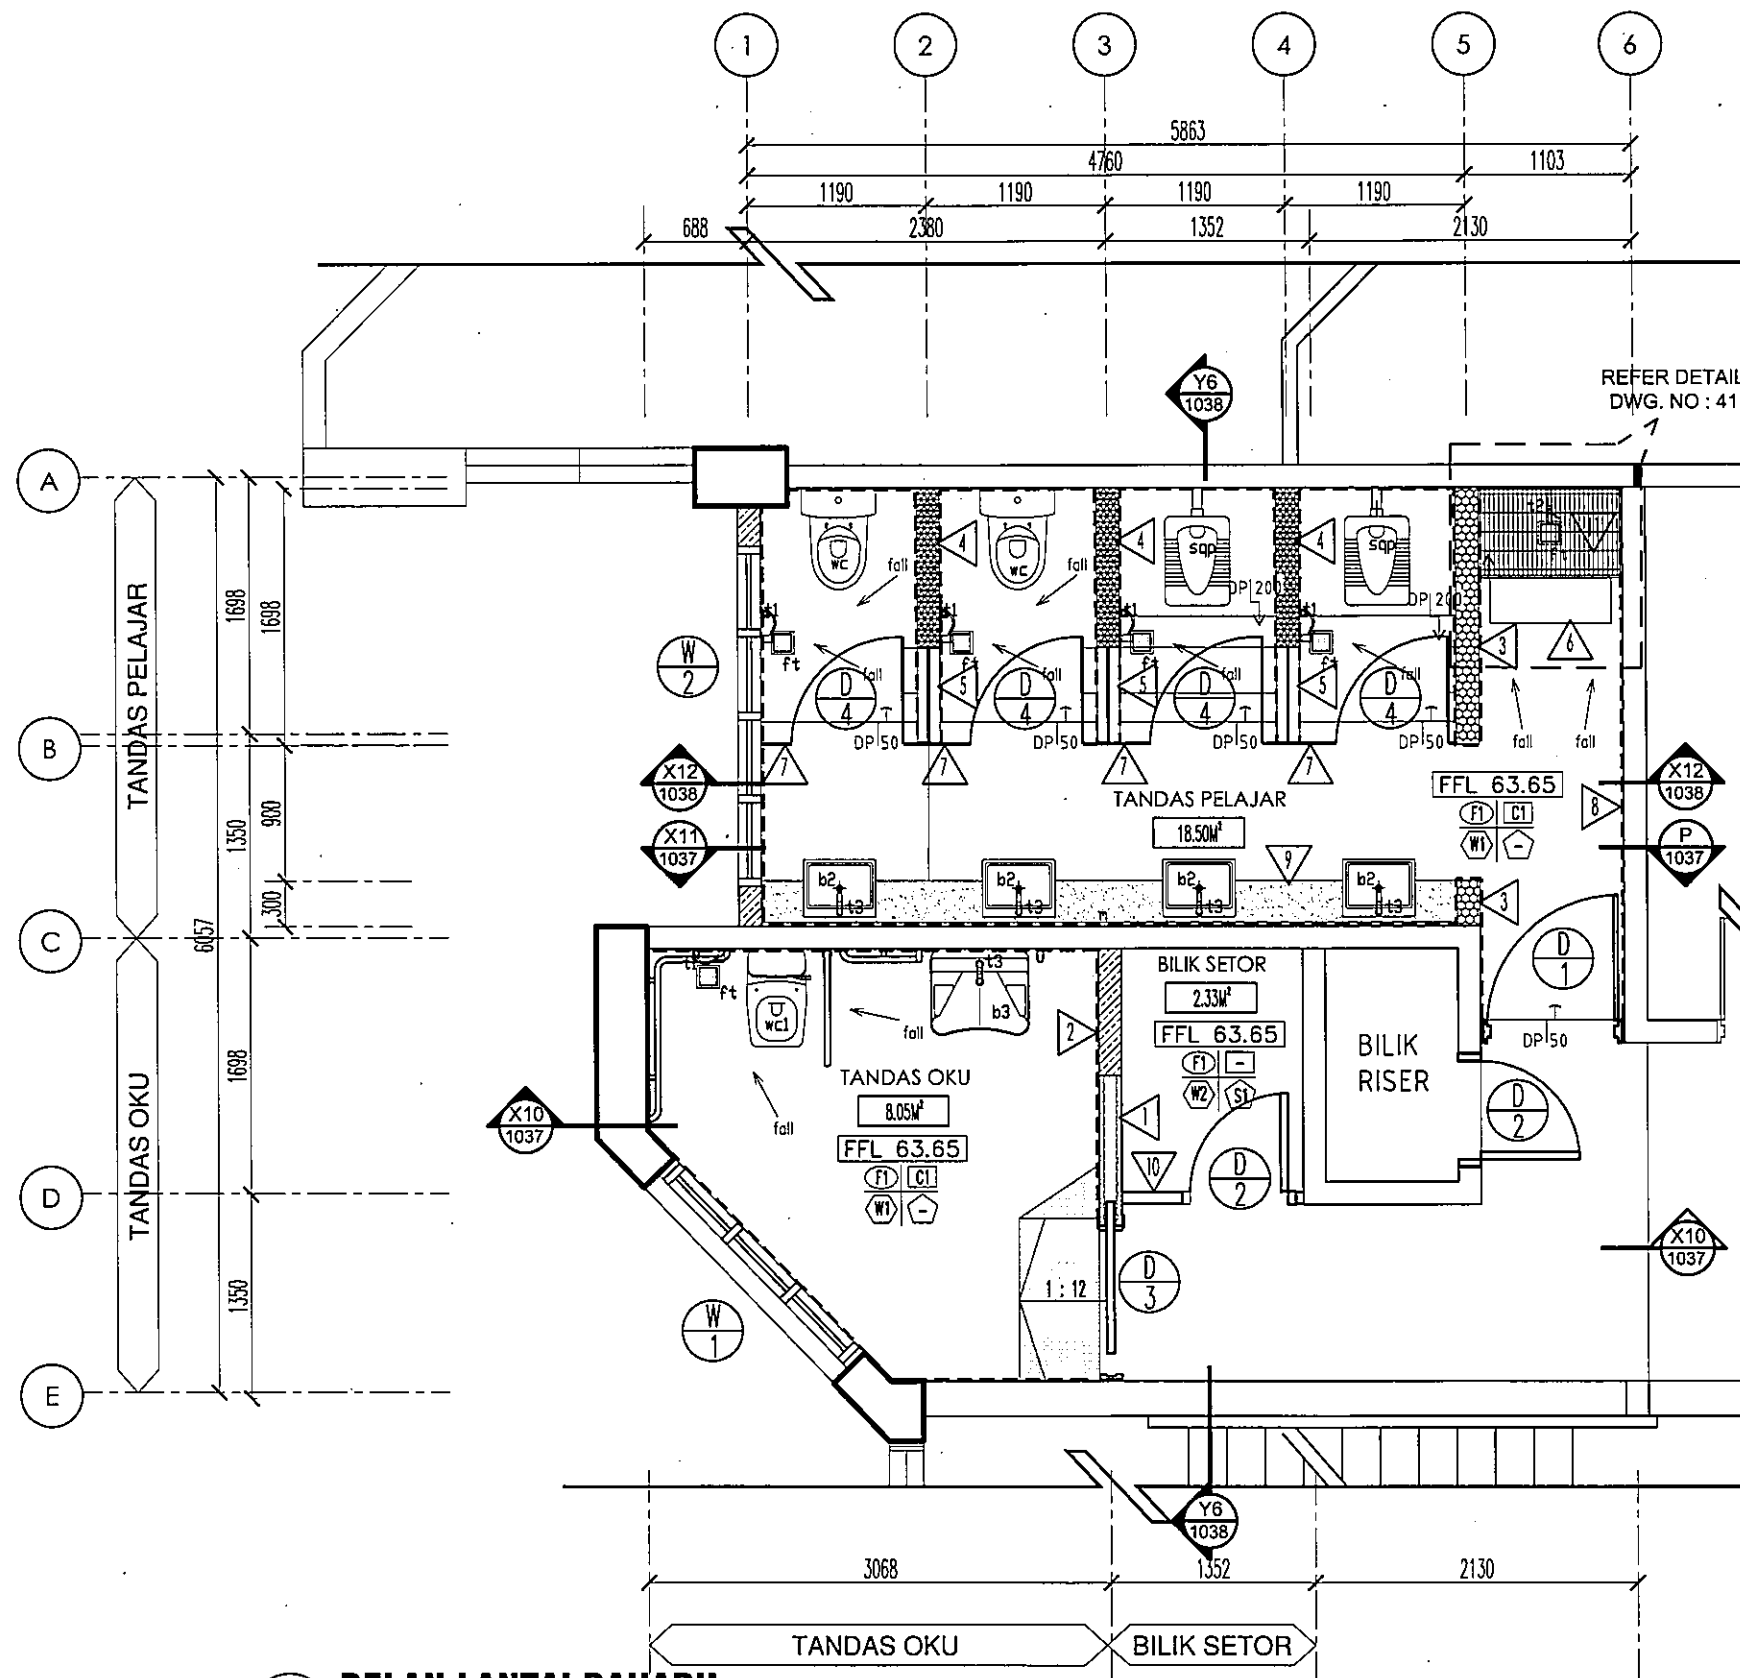

PELAN LANTAI BAHARU

ARAS 3 - TANDAS PELAJAR & OKU

SCALE 1 : 50

PROJEK:
CADANGAN KERJA-KERJA NAIK TARAF TANDAS DI ARAS 2, 3, 4 & 5, BLOK A, KOMPLEKS ILHAM, KOLEJ PENGAJIAN SENI KREATIF (KPSK), UTM SHAH ALAM.



UNIVERSITI
TEKNOLOGI
MARA

NO. RUJUKAN PROJEK:
200-PPII(BPI.5/3/25) ARC
TAJUK LUKISAN:
**PELAN LANTAI BAHARU
ARAS 3 - TANDAS PELAJAR & OKU**

TARIKH: 20 09 24 SEP	NAIB CANSOLOR : DATUK PROF. TS. DR. SHAHRIN SAHIB @ SAHIBUDDIN	INDEKS PINDAAN
SKALA: 1:50	TIMBALAN NAIB CANSOLOR : PROF. TS. SR. DR. MD. YUSOF HAMID	
	PENGARAH JABATAN PEMBANGUNAN & INFRASTRUKTUR : IR. TS. AZMAN SAUBIRAN	
	KETUA BAHAGIAN PEMBANGUNAN INFRA : TS. MOHAMMED IZRAI ABD. RAZAK	
	ARKITEK/ DISEMAK : ZULFADU MOHAMED SALLEH	
	DILUKIS OLEH : MAZIAN SAAD	
	PENGURUS PROJEK : MUHAMMAD ASYRAF ABD. AZIZ	
	NO HELAIAN: 36	


LEGENDS :

FLOOR FINISH	SPECIFICATIONS
(F1) SELECTED 600MM X 300MM UNGLAZED ANTI-SLIP PORCELAIN TILES ; SELECTION & COLOR COMBINATION TO S.O. APPROVAL	1 CAVITY WALL SYSTEM FOR CLEAR DOOR OPENING IN PROPRIETARY FACTORY PREFABRICATED CORRUGATED-ALUMINUM-ZINC STEEL CASING C/W SURFACE STAPLED WIREMESH TO MANUF'S DETAIL; SHOP DRAWING TO ARCH'S APPROVAL
WALL FINISH	2 FULL HEIGHT BRICKWALL PARTITION IN SELECTED WALL TILES TO S.O. APPROVAL
(W1) SELECTED 600MM X 300MM CERAMIC TILES UP TO CEILING HEIGHT ALL AROUND INTERNALLY ; SELECTION AND COLOR COMBINATION TO S.O. APPROVAL	3 2800MM HIGH BRICKWALL PARTITION IN SELECTED WALL TILES TO S.O. APPROVAL
(W2) PLASTER & PAINT ; PAINT SELECTION & COLOR COMBINATION TO S.O. APPROVAL	4 2100MM HIGH BRICKWALL PARTITION IN SELECTED WALL TILES TO S.O. APPROVAL
CEILING FINISH	5 150MM (W) X 50MM (H) CONCRETE KERB TO FINISH WITH SELECTED PORCELAIN TILES (TO MATCH NEW FLOOR TILES)
(CT) SELECTED 600MM X 600MM X 4.5MM THK WHITE-PAINTED CALCIUM SILICATE CEILING PANEL C/W ALUMN. T-GRID FRAME SYSTEM INCL. SUSPENDED SUPPORTING WIRE AND ALL ACCESSORIES TO MANUF'S SPEC & DETAIL & S.O. APPROVAL	6 300MM (W) X 150MM (H) R.C. CONCRETE KERB IN SELECTED 600MM X 300MM UNGLAZED ANTI-SLIP PORCELAIN TILES FINISH TO S.O. APPROVAL
	7 2100MM HIGH 2MM THK HIGH PRESSURE COMPACT LAMINATED PHENOLIC BOARD TOILET CUBICLE C/W ALUMN SKIRTING, HEAVY DUTY HINGE & ALUMN. ACCES. TO MANUF'S DETAIL
SKIRTING FINISH	8 DASHED LINES INDICATE 2100MM HIGH WATER-PROOFING MANUF'S SPEC AND S.O. APPROVAL
(S1) SELECTED 600MM X 300MM CERAMIC TILES ; SELECTION & COLOR COMBINATION TO S.O. APPROVAL	9 75MM THK. R.C. VANITY TOP IN POLISHED PORCELAIN TILES FINISH TO S.O. APPROVAL
SANITARY LEGEND	10 FULL HEIGHT 82MM THK DRYWALL PARTITION IN 9MM THK FIBRE CEMENT LINING BOARD C/W 64MM X 0.55MM BMT LIGHT GAUGE ZINCALUME/ GALVANISED STEEL FRAME
ft 150MM X 150MM S/STEEL FLOOR WASTE GATE DRAINER TYPE FLOOR TRAP TO MANUF'S SPEC & DETAIL TO S.O. APPROVAL	11 CUSTOMISED BRUSHED FINISHES/STEEL GRATING TO MANUF'S DETAIL; SHOP DRAWING TO S.O. APPROVAL
wc SELECTED WHITE CERAMIC CLOSE-COUPLED SITTING WC TO S.O. APPROVAL	
wcl SELECTED DISABLED WC TO S.O. APPROVAL	
sqp SELECTED WHITE CERAMIC SQUATTING WC C/W SINGLE FLUSH HIGH TANK TO S.O. APPROVAL	
b1 SELECTED WHITE CERAMIC COUNTERTOP WASH BASIN TO S.O. APPROVAL	
b2 SELECTED WHITE CERAMIC SEMI-RECESSED WASH BASIN TO S.O. APPROVAL	
b3 SELECTED WHITE CERAMIC WALL-MOUNTED WASH BASIN FOR DISABLED TO S.O. APPROVAL	
t1 SELECTED S/STEEL BIDET TAP C/W FLEXIBLE HOSE TO S.O. APPROVAL	
t2 SELECTED S/STEEL ROTATABLE ABLUTION TAP TO S.O. APPROVAL	
t3 SELECTED S/STEEL BASIN TAP TO S.O. APPROVAL	
sh SELECTED S/STEEL SHOWER HEAD WITH ABC CHROME ARM TO S.O. APPROVAL	
n REFLECTIVE FRAMELESS MIRROR	
DOOR & WINDOW	
D1 TO REFER JADUAL PINTU & TINGKAP [DWG. NO. : 45]	
D2 TO REFER JADUAL PINTU & TINGKAP [DWG. NO. : 45]	
D3 TO REFER JADUAL PINTU & TINGKAP [DWG. NO. : 45]	
D4 TO REFER JADUAL PINTU & TINGKAP [DWG. NO. : 45]	
W1 TO REFER JADUAL PINTU & TINGKAP [DWG. NO. : 45]	
W2 TO REFER JADUAL PINTU & TINGKAP [DWG. NO. : 45]	
BUILT-IN FURNITURE	
BF1 TO REFER DETAIL FOR STORAGE SHELF [DWG. NO. : 44]	
NOTES : i) NEW SANITARY PLUMBING SYSTEM TO DISCHARGE TO EXISTING MANHOLE INCL. ALL ACCESSORIES & ASSOCIATED WORKS; ii) NEW COLD WATER SUPPLY SYSTEM FROM MAIN WATER SUPPLY INCLUDING ALL ACCESSORIES & ASSOCIATED WORKS WITH MAKING GOOD AFFECTED AREAS; iii) EXISTING FLOOR SLAB TO BE LAID WITH WATERPROOFING MEMBRANE.	


LUKISAN DOKUMENTASI

PERINGATAN

HANYA DIMENSI BERANGKA SAHAJA DI LAKSANAKAN. KONTRAKTOR MESTI MEMERIKSA SEMUA DIMENSI SEBENAR DI TAPAK BINA. SEBARANG PERCANGGAHAN MESTI DILAPORKAN DENGAN SEGERA KEPADA PEGAWAI PENGUASA SEBELUM KERJA-KERJA DIMULAKAN.

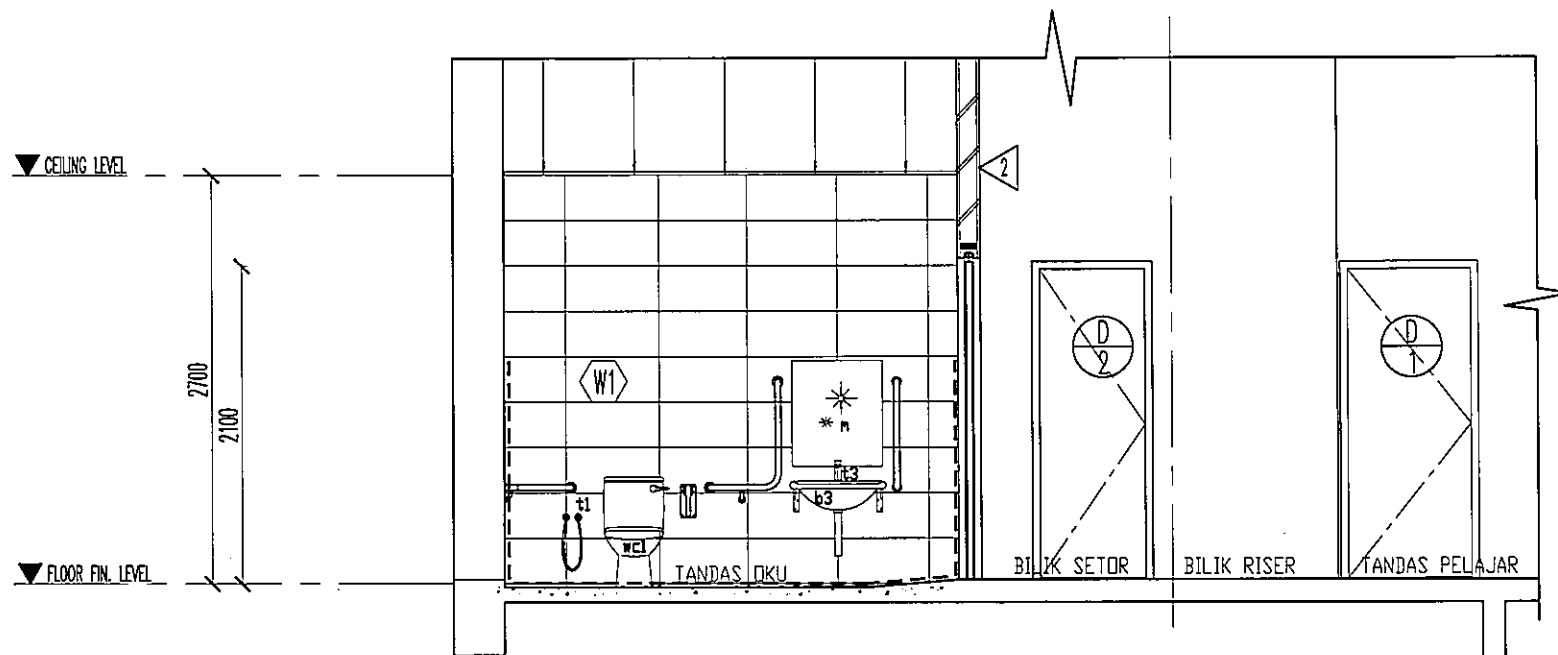

KERATAN X10-X10
TANDAS PELAJAR & OKU SCALE 1 : 50

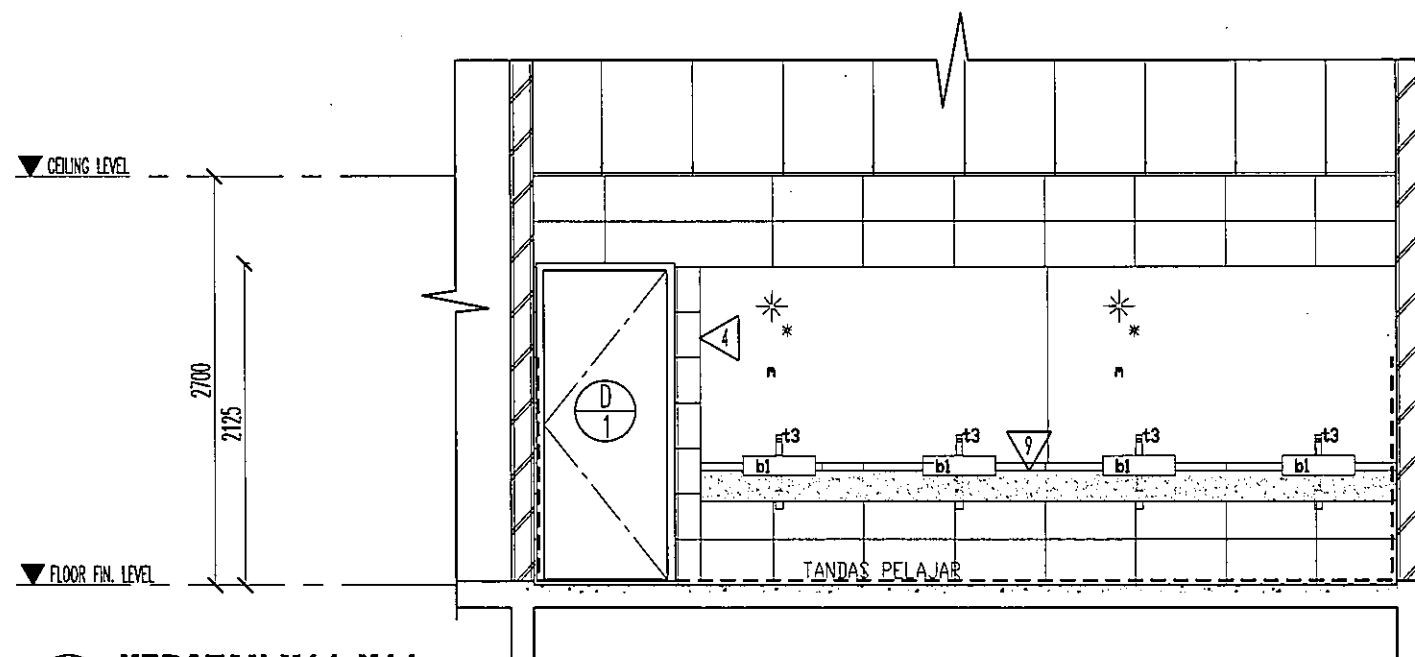

KERATAN X11-X11
TANDAS PELAJAR & OKU SCALE 1 : 50

LEGENDS :

FLOOR FINISH		SPECIFICATIONS	
(F1)	SELECTED 600MM X 300MM UNGLAZED ANTI-SLIP PORCELAIN TILES ; SELECTION & COLOR COMBINATION TO S.O. APPROVAL	1	CAVITY WALL SYSTEM FOR CLEAR DOOR OPENING IN PROPRIETARY FACTORY PREFABRICATED CORRUGATED ALUMINIUM-ZINC STEEL CASING C/W SURFACE STAPLED WIREMESH TO MANUF'S DETAIL; SHOP DRAWING TO ARCH'S APPROVAL
WALL FINISH		2	FULL HEIGHT BRICKWALL PARTITION IN SELECTED WALL TILES TO S.O. APPROVAL
(W1)	SELECTED 600MM X 300MM CERAMIC TILES UP TO CEILING HEIGHT ALL AROUND INTERNALLY ; SELECTION AND COLOR COMBINATION TO S.O. APPROVAL	3	2800MM HIGH BRICKWALL PARTITION IN SELECTED WALL TILES TO S.O. APPROVAL
(W2)	PLASTER & PAINT ; PAINT SELECTION & COLOR COMBINATION TO S.O. APPROVAL	4	2100MM HIGH BRICKWALL PARTITION IN SELECTED WALL TILES TO S.O. APPROVAL
CEILING FINISH		5	150MM (W) X 50MM (H) CONCRETE KERB TO FINISH WITH SELECTED PORCELAIN TILES (TO MATCH NEW FLOOR TILES)
(C1)	SELECTED 600MM X 600MM X 4.5MM THK WHITE-PAINTED CALCIUM SILICATE CEILING PANEL C/W ALUMN. T-GRID FRAME SYSTEM INCL. SUSPENDED SUPPORTING WIRE AND ALL ACCESSORIES TO MANUF'S SPEC & DETAIL & S.O. APPROVAL	6	300MM (W) X 150MM (H) R.C. CONCRETE KERB IN SELECTED 600MM X 300MM UNGLAZED ANTI-SLIP PORCELAIN TILES FINISH TO S.O. APPROVAL
SKIRTING FINISH		7	2100MM HIGH 2MM THK HIGH PRESSURE COMPACT LAMINATED PHENOLIC BOARD TOILET CUBICLE C/W ALUMN. SKIRTING, HEAVY DUTY HINGE & ALUMN. ACCES. TO MANUF'S DETAIL
(S1)	SELECTED 600MM X 300MM CERAMIC TILES ; SELECTION & COLOR COMBINATION TO S.O. APPROVAL	8	DASHED LINES INDICATE 2100MM HIGH WATER-PROOFING MANUF'S SPEC AND S.O. APPROVAL
SANITARY LEGEND		9	75MM THK. R.C. VANITY TOP IN POLISHED PORCELAIN TILES FINISH TO S.O. APPROVAL
ft	150MM X 150MM S/STEEL FLOOR WASTE GATE DRAINER TYPE FLOOR TRAP TO MANUF'S SPEC & DETAIL TO S.O. APPROVAL	10	FULL HEIGHT 82MM THK DRYWALL PARTITION IN 9MM THK FIBRE CEMENT LINING BOARD C/W 64MM X 0.55MM BMT LIGHT GAUGE ZINCALUME/ GALVANISED STEEL FRAME
wc	SELECTED WHITE CERAMIC CLOSE-COUPLED SITTING WC TO S.O. APPROVAL	11	CUSTOMISED BRUSHED FINISHES/STEEL GRATING TO MANUF'S DETAIL; SHOP DRAWING TO S.O. APPROVAL
wc1	SELECTED DISABLED WC TO S.O. APPROVAL	DOOR & WINDOW	
sqp	SELECTED WHITE CERAMIC SQUATTING WC C/W SINGLE FLUSH HIGH TANK TO S.O. APPROVAL	D1	TO REFER JADUAL PINTU & TINGKAP [DWG. NO. : 45]
b1	SELECTED WHITE CERAMIC COUNTERTOP WASH BASIN TO S.O. APPROVAL	D2	TO REFER JADUAL PINTU & TINGKAP [DWG. NO. : 45]
b2	SELECTED WHITE CERAMIC SEMI-RECESSED WASH BASIN TO S.O. APPROVAL	D3	TO REFER JADUAL PINTU & TINGKAP [DWG. NO. : 45]
b3	SELECTED WHITE CERAMIC WALL-MOUNTED WASH BASIN FOR DISABLED TO S.O. APPROVAL	D4	TO REFER JADUAL PINTU & TINGKAP [DWG. NO. : 45]
t1	SELECTED S/STEEL BIDET TAP C/W FLEXIBLE HOSE TO S.O. APPROVAL	W1	TO REFER JADUAL PINTU & TINGKAP [DWG. NO. : 45]
t2	SELECTED S/STEEL ROTATABLE ABLUTION TAP TO S.O. APPROVAL	W2	TO REFER JADUAL PINTU & TINGKAP [DWG. NO. : 45]
t3	SELECTED S/STEEL BASIN TAP TO S.O. APPROVAL	BUILT-IN FURNITURE	
sh	SELECTED S/STEEL SHOWER HEAD WITH ABC CHROME ARM TO S.O. APPROVAL	BF1	TO REFER DETAIL FOR STORAGE SHELF [DWG. NO. : 44]
n	REFLECTIVE FRAMELESS MIRROR		

NOTES :
i) NEW SANITARY PLUMBING SYSTEM TO DISCHARGE TO EXISTING MANHOLE INCL. ALL ACCESSORIES & ASSOCIATED WORKS;
ii) NEW COLD WATER SUPPLY SYSTEM FROM MAIN WATER SUPPLY INCLUDING ALL ACCESSORIES & ASSOCIATED WORKS WITH MAKING GOOD AFFECTED AREAS;
iii) EXISTING FLOOR SLAB TO BE LAID WITH WATERPROOFING MEMBRANE.

LUKISAN DOKUMENTASI

PERINGATAN
HANYA DIMENSI BERANGKA SAHAJA DILAKSANAKAN. KONTRAKTOR MESTI MEMERIKSA SEMUA DIMENSI SEBENAR DI TAPAK BINA. SEBARANG PERCANGGAHAN MESTI LAPORKAN DENGAN SEGERA KEPADA PEGAWAI PENGUASA SEBELUM KERJA-KERJA DIMULAKAN.

PROJEK:
CADANGAN KERJA-KERJA NAIK TARAF TANDAS DI ARAS 2, 3, 4 & 5, BLOK A, KOMPLEKS ILHAM, KOLEJ PENGAJIAN SENI KREATIF (KPSK), UITM SHAH ALAM.



NO. RUJUKAN PROJEK:
200-PPII(BPI.5/3/25) ARC
TAJUK LUKISAN:
**KERATAN X10-X10; X11-X11
ARAS 3 - TANDAS PELAJAR & OKU**

TARIKH: 20 09 24 SEP	NAIB CANSOLOR : DATUK PROF. TS. DR. SHAHRIN SAHIB @ SAHIBUDDIN	INDEKS PINDAAN
SKALA: 1:50	TIMBALAN NAIB CANSOLOR : PROF. TS. SR. DR MD. YUSOF HAMID	
	PENGARAH JABATAN PEMBANGUNAN & INFRASTRUKTUR : IR. TS. AZMAN SAUBIRAN	
	KETUA BAHAGIAN PEMBANGUNAN INFRA: TS. MOHAMMED IZRAI ABD. RAZAK	
	ARKITEK/ DISEMAK : ZULFADLI MOHAMED SALLEH	
	DILUKIS OLEH : MAZIAN SAAD	
	PENGURUS PROJEK : MUHAMMAD ASYRAF ABD. AZIZ	
		NO HELAIAN: 37

LEGENDS :


FLOOR FINISH		SPECIFICATIONS	
F1	SELECTED 600MM X 300MM UNGLAZED ANTI-SLIP PORCELAIN TILES ; SELECTION & COLOR COMBINATION TO S.O. APPROVAL	1	CAVITY WALL SYSTEM FOR CLEAR DOOR OPENING IN PROPRIETARY FACTORY PREFABRICATED CORRUGATED ALUMINIUM-ZINC STEEL CASING C/W SURFACE STAPLED WIREMESH TO MANUF'S DETAIL; SHOP DRAWING TO ARCH'S APPROVAL
WALL FINISH		2	FULL HEIGHT BRICKWALL PARTITION IN SELECTED WALL TILES TO S.O. APPROVAL
W1	SELECTED 600MM X 300MM CERAMIC TILES UP TO CEILING HEIGHT ALL AROUND INTERNALLY ; SELECTION AND COLOR COMBINATION TO S.O. APPROVAL	3	2800MM HIGH BRICKWALL PARTITION IN SELECTED WALL TILES TO S.O. APPROVAL
W2	PLASTER & PAINT ; PAINT SELECTION & COLOR COMBINATION TO S.O. APPROVAL	4	2100MM HIGH BRICKWALL PARTITION IN SELECTED WALL TILES TO S.O. APPROVAL
CEILING FINISH		5	150MM (W) X 50MM (H) CONCRETE KERB TO FINISH WITH SELECTED PORCELAIN TILES (TO MATCH NEW FLOOR TILES)
C1	SELECTED 600MM X 600MM X 4.5MM THK WHITE-PAINTED CALCIUM SILICATE CEILING PANEL C/W ALUMIN. T-GRID FRAME SYSTEM INCL. SUSPENDED SUPPORTING WIRE AND ALL ACCESSORIES TO MANUF'S SPEC & DETAIL & S.O. APPROVAL	6	300MM (W) X 150MM (H) R.C. CONCRETE KERB IN SELECTED 600MM X 300MM UNGLAZED ANTI-SLIP PORCELAIN TILES FINISH TO S.O. APPROVAL
SKIRTING FINISH		7	2100MM HIGH 2MM THK HIGH PRESSURE COMPACT LAMINATED PHENOLIC BOARD TOILET CUBICLE C/W ALUMIN. SKIRTING, HEAVY DUTY HINGE & ALUMIN. ACCES. TO MANUF'S DETAIL
S1	SELECTED 600MM X 300MM CERAMIC TILES ; SELECTION & COLOR COMBINATION TO S.O. APPROVAL	8	DASHED LINES INDICATE 2100MM HIGH WATER-PROOFING MANUF'S SPEC AND S.O. APPROVAL
SANITARY LEGEND		9	75MM THK. R.C. VANITY TOP IN POLISHED PORCELAIN TILES FINISH TO S.O. APPROVAL
ft	150MM X 150MM S/STEEL FLOOR WASTE GATE DRAWER TYPE FLOOR TRAP TO MANUF'S SPEC & DETAIL TO S.O. APPROVAL	10	FULL HEIGHT 82MM THK DRYWALL PARTITION IN 9MM THK FIBRE CEMENT LINING BOARD C/W 64MM X 0.55MM BMT LIGHT GAUGE ZINCALUME/ GALVANISED STEEL FRAME
wc	SELECTED WHITE CERAMIC CLOSE-COUPLED SITTING WC TO S.O. APPROVAL	11	CUSTOMISED BRUSHED FINISHES/STEEL GRATING TO MANUF'S DETAIL; SHOP DRAWING TO S.O. APPROVAL
wcl	SELECTED DISABLED WC TO S.O. APPROVAL	DOOR & WINDOW	
sqp	SELECTED WHITE CERAMIC SQUATTING WC C/W SINGLE FLUSH HIGH TANK TO S.O. APPROVAL	D1	TO REFER JADUAL PINTU & TINGKAP [DWG. NO. : 45]
b1	SELECTED WHITE CERAMIC COUNTERTOP WASH BASIN TO S.O. APPROVAL	D2	TO REFER JADUAL PINTU & TINGKAP [DWG. NO. : 45]
b2	SELECTED WHITE CERAMIC SEMI-RECESSED WASH BASIN TO S.O. APPROVAL	D3	TO REFER JADUAL PINTU & TINGKAP [DWG. NO. : 45]
b3	SELECTED WHITE CERAMIC WALL-MOUNTED WASH BASIN FOR DISABLED TO S.O. APPROVAL	D4	TO REFER JADUAL PINTU & TINGKAP [DWG. NO. : 45]
t1	SELECTED S/STEEL BIDET TAP C/W FLEXIBLE HOSE TO S.O. APPROVAL	W1	TO REFER JADUAL PINTU & TINGKAP [DWG. NO. : 45]
t2	SELECTED S/STEEL ROTATABLE ABLUTION TAP TO S.O. APPROVAL	W2	TO REFER JADUAL PINTU & TINGKAP [DWG. NO. : 45]
t3	SELECTED S/STEEL BASIN TAP TO S.O. APPROVAL	BUILD-IN FURNITURE	
sh	SELECTED S/STEEL SHOWER HEAD WITH ABC CHROME ARM TO S.O. APPROVAL	BF1	TO REFER DETAIL FOR STORAGE SHELF [DWG. NO. : 44]
m	REFLECTIVE FRAMELESS MIRROR		

- NOTES :
- NEW SANITARY PLUMBING SYSTEM TO DISCHARGE TO EXISTING MANHOLE INCL. ALL ACCESSORIES & ASSOCIATED WORKS;
 - NEW COLD WATER SUPPLY SYSTEM FROM MAIN WATER SUPPLY INCLUDING ALL ACCESSORIES & ASSOCIATED WORKS WITH MAKING GOOD AFFECTED AREAS;
 - EXISTING FLOOR SLAB TO BE LAID WITH WATERPROOFING MEMBRANE.

LUKISAN DOKUMENTASI


PERINGATAN

HANYA DIMENSI BERANGKA SAHAJA DILAKSANAKAN. KONTRAKTOR MESTI MEMERIKSA SEMUA DIMENSI SEBENAR DI TAPAK BINA. SEBARANG PERCANGGAHAN MESTI LAPORKAN DENGAN SEGERA KEPADA PEGAWAI PENGUASA SEBELUM KERJA-KERJA DIMULAKAN.

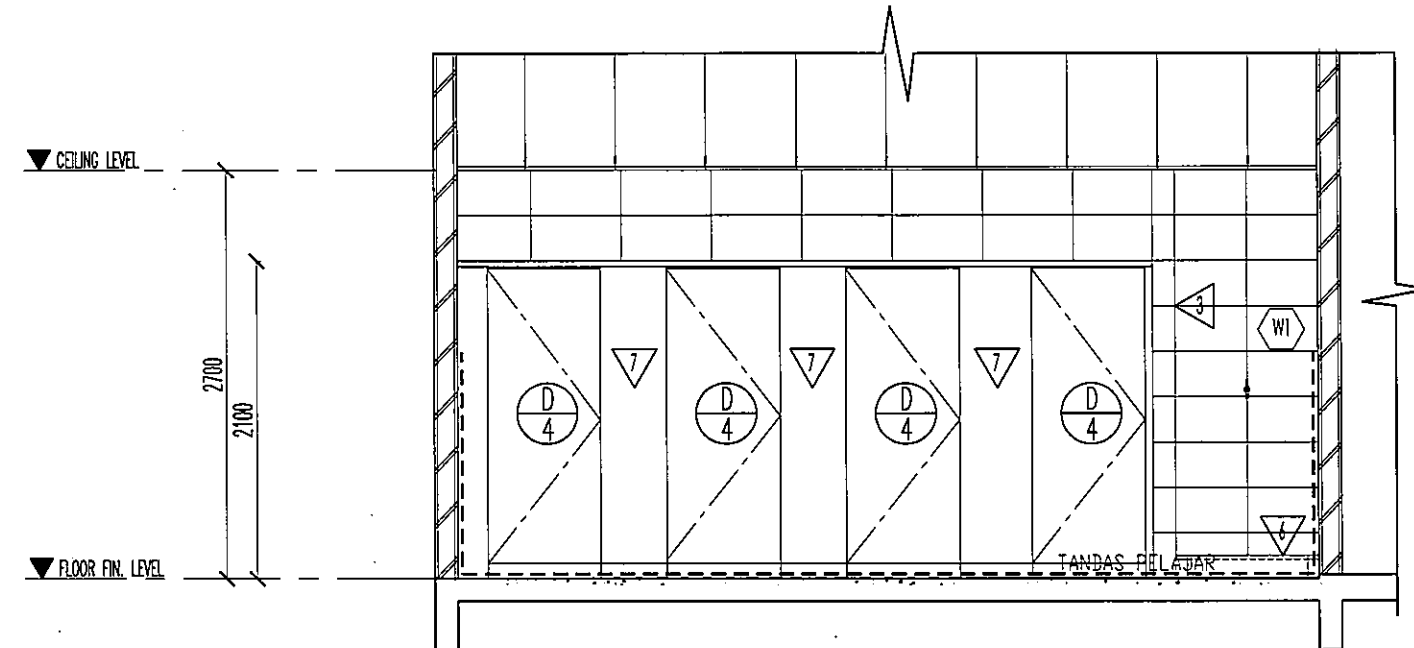

KERATAN X12-X12

TANDAS PELAJAR & OKU SCALE 1 : 50

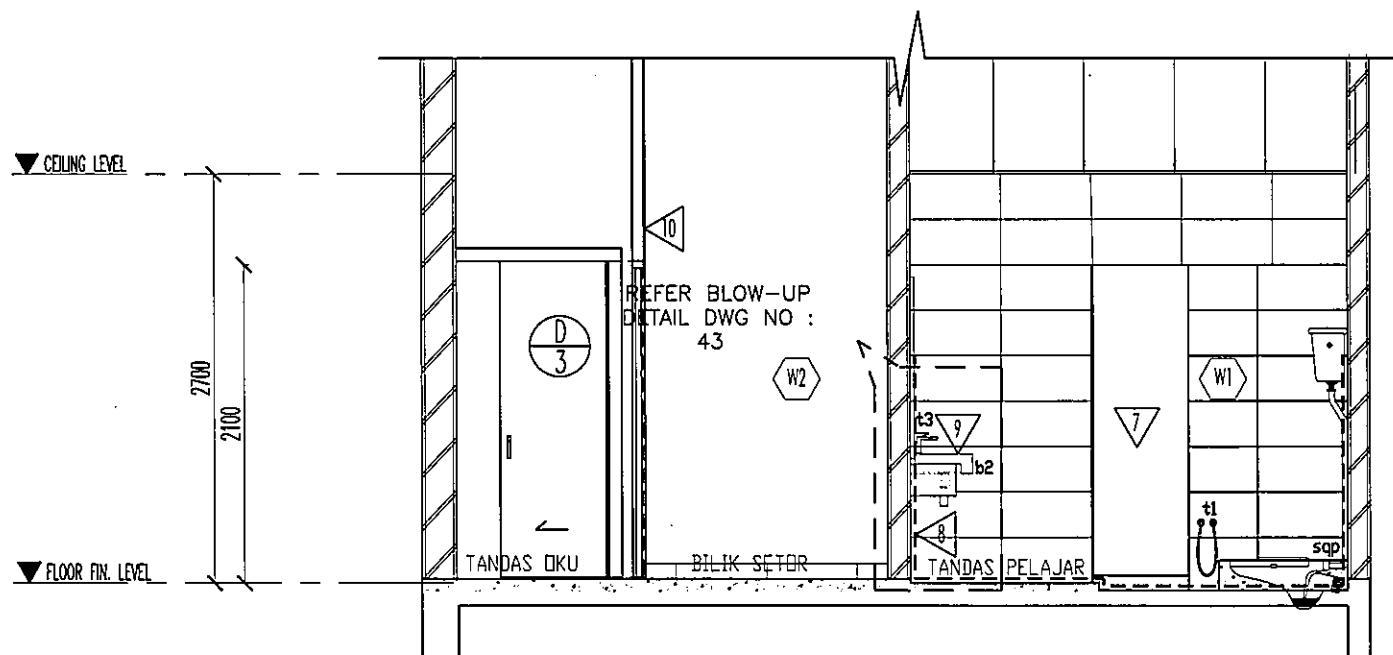


KERATAN Y6-Y6

TANDAS PELAJAR & OKU SCALE 1 : 50

PROJEK:

CADANGAN KERJA-KERJA NAIK TARAF TANDAS DI ARAS 2, 3, 4 & 5, BLOK A, KOMPLEKS ILHAM, KOLEJ PENGAJIAN SENI KREATIF (KPSK), UiTM SHAH ALAM.

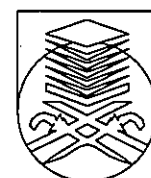

UNIVERSITI
TEKNOLOGI
MARA

NO. RUJUKAN PROJEK:

200-PPII(BPI.5/3/25) ARC

TAJUK LUKISAN:

KERATAN X12-X12; Y6-Y6
ARAS 3 - TANDAS PELAJAR & OKU

TARIKH:

20 09
24 SEP

SKALA:

1:50

NAIB CANSOLOR

TIMBALAN NAIB CANSOLOR : DATUK PROF. TS. DR. SHAHRIN SAHIB @ SAHIBUDDIN

PENGARAH JABATAN PEMBANGUNAN & INFRASTRUKTUR : PROF. TS. SR. DR MD. YUSOF HAMID

KETUA BAHAGIAN PEMBANGUNAN INFRA: IR. TS. AZMAN SAUBIRAN

ARKITEK/ DISEMAK : TS. MOHAMMED IZRAI ABD. RAZAK


DILUKIS OLEH : ZULFADLI MOHAMED SALLEH

PENGURUS PROJEK : MAZIAN SAAD

MUHAMMAD ASYRAF ABD. AZIZ

INDEKS PINDAAN

NO HELAIAN: 38

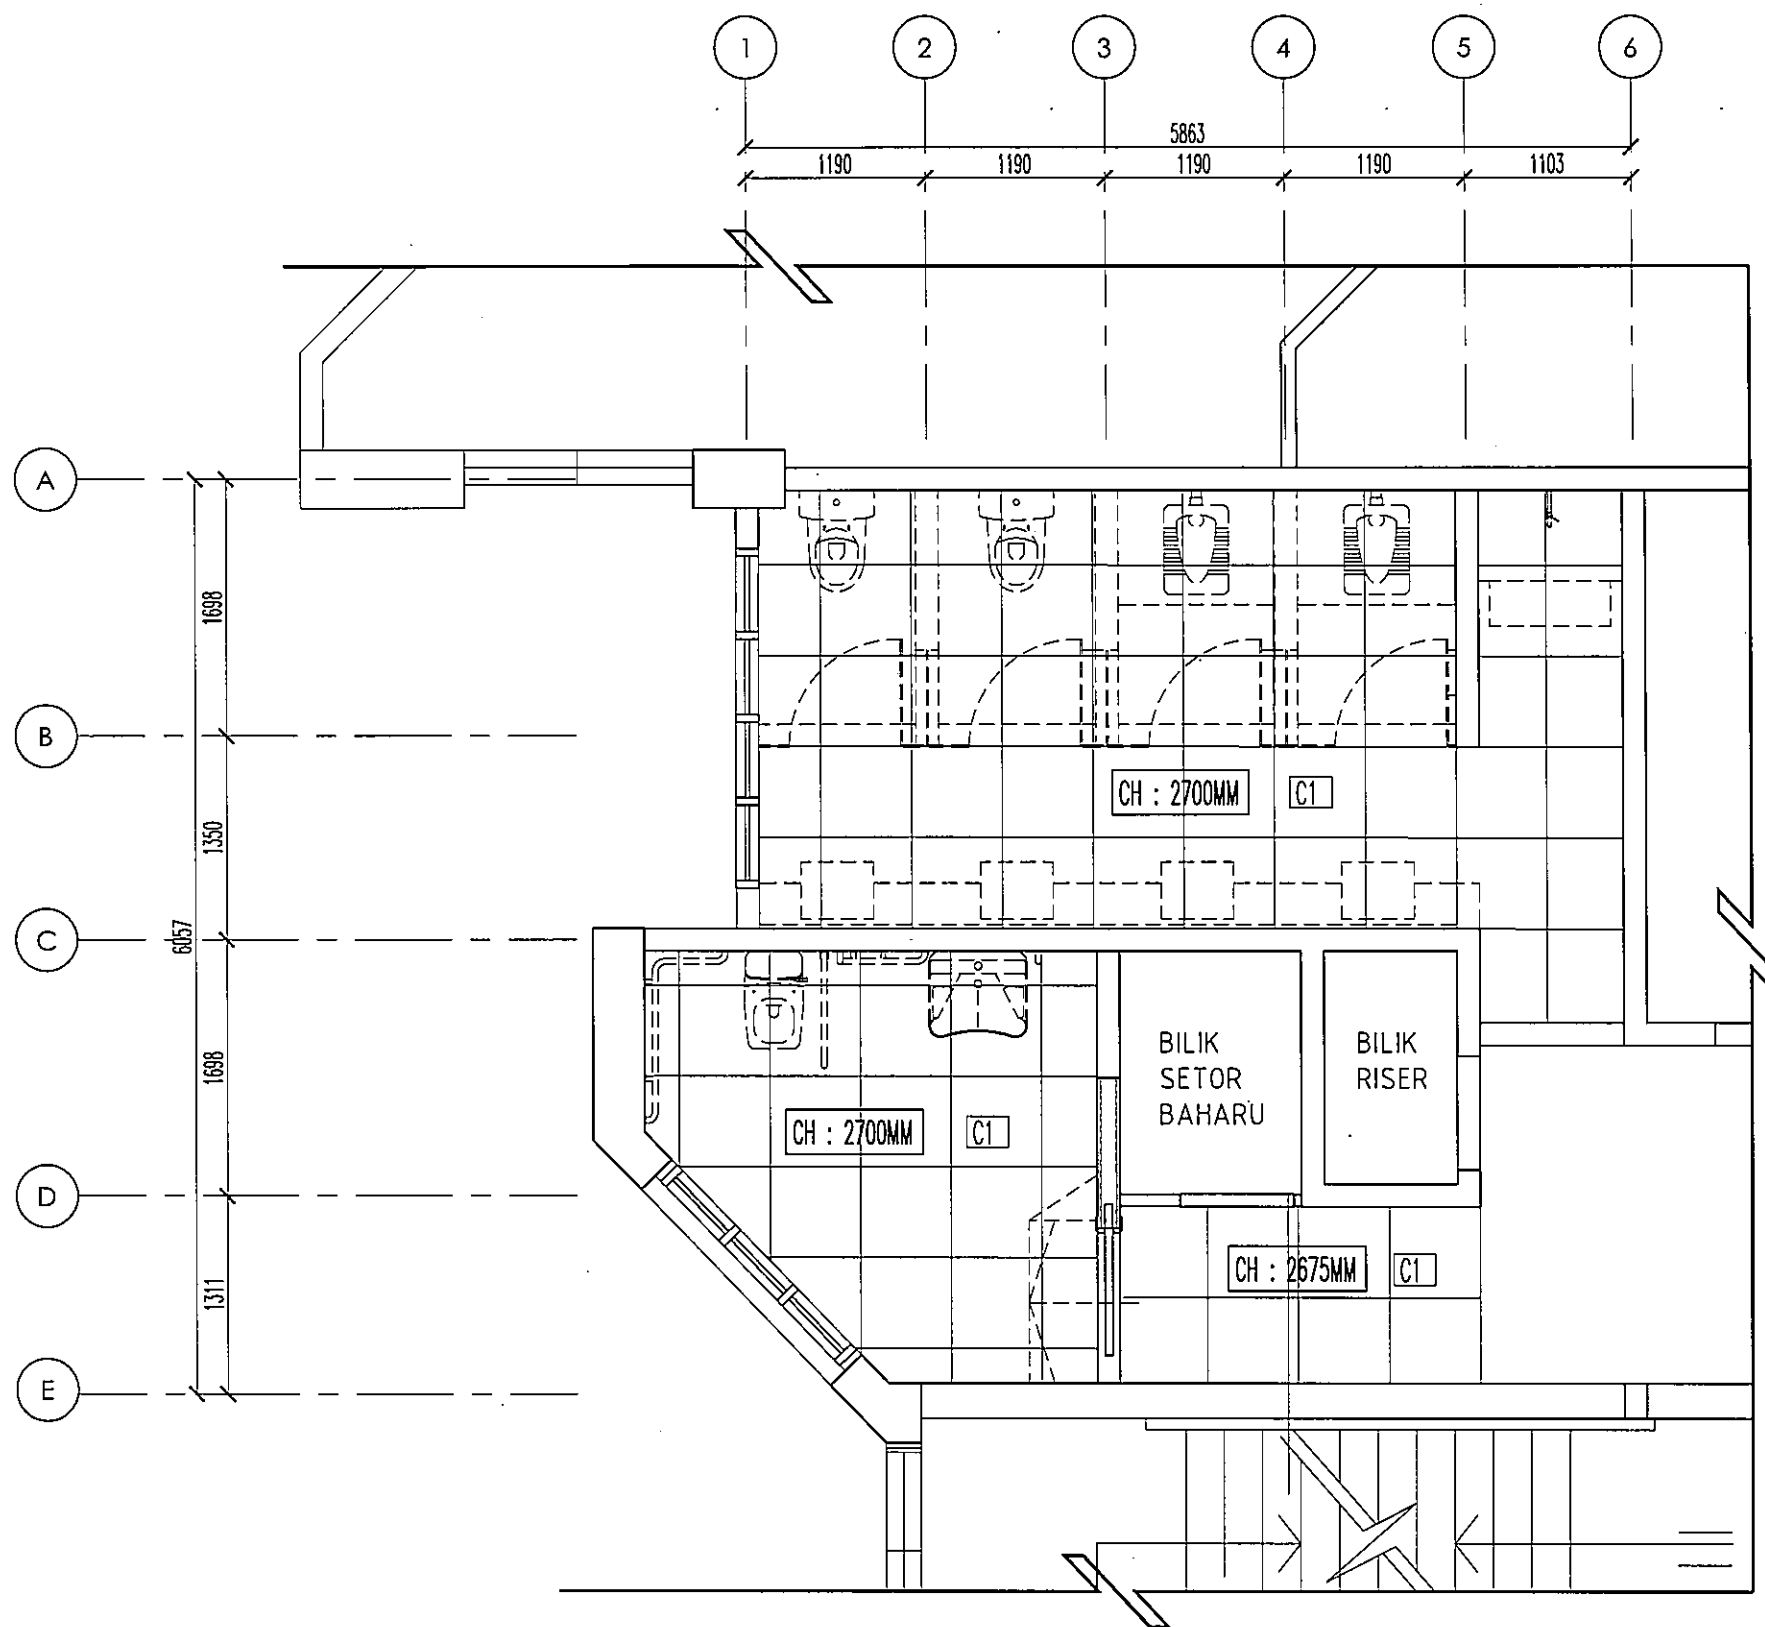

PELAN SUSUN ATUR SILING BAHARU

ARAS 3, TANDAS OKU & TANDAS PELAJAR

SCALE 1 : 50

LEGENDS :

CEILING FINISH

C1	SELECTED 600MM X 600MM X 4.5MM THK WHITE-PAINTED CALCIUM SILICATE CEILING PANEL C/W ALUMIN. T-GRID FRAME SYSTEM INCL. SUSPENDED SUPPORTING WIRE AND ALL ACCESSORIES TO MANUF'S SPEC & DETAIL & S.O. APPROVAL
----	--

LUKISAN DOKUMENTASI

PERINGATAN

HANYA DIMENSI BERANGKA SAHAJA DILAKSANAKAN. KONTRAKTOR MESTI MEMERIKSA SEMUA DIMENSI SEBENAR DI TAPAK BINA. SEBARANG PERCANGGAHAN MESTI DILAPORKAN DENGAN SEGERA KEPADA PEGAWAI PENGUASA SEBELUM KERJA-KERJA DIMULAKAN.

PROJEK:
CADANGAN KERJA-KERJA NAIK TARAF TANDAS DI ARAS 2, 3, 4 & 5, BLOK A, KOMPLEKS ILHAM, KOLEJ PENGAJIAN SENI KREATIF (KPSK), UiTM SHAH ALAM.



**UNIVERSITI
TEKNOLOGI
MARA**

NO. RUJUKAN PROJEK:

200-PPII(BPI.5/3/25) ARC

TAJUK LUKISAN:

**PELAN SUSUN ATUR SILING BAHARU
ARAS 3 - TANDAS PELAJAR & OKU**


TARIKH:

**20 09
24 SEP**

SKALA:

1:50

NAIB CANSOLOR	: DATUK PROF. TS. DR. SHAHRIN SAHIB @ SAHIBUDDIN	INDEKS PINDAAN
TIMBALAN NAIB CANSOLOR	: PROF. TS. SR. DR. MD. YUSOF HAMID	
PENGARAH JABATAN PEMBANGUNAN & INFRASTRUKTUR	: IR. TS. AZMAN SAUBIRAN	
KETUA BAHAGIAN PEMBANGUNAN INFRA	: TS. MOHAMMED IZRAI ABD. RAZAK	
ARKITEK/ DISEMAK	: ZULFADLI MOHAMED SALLEH	
DILUKIS OLEH	: MAZIAN SAAD	
PENGURUS PROJEK	: MUHAMMAD ASYRIF ABD. AZIZ	
NO HELAIAN:		39

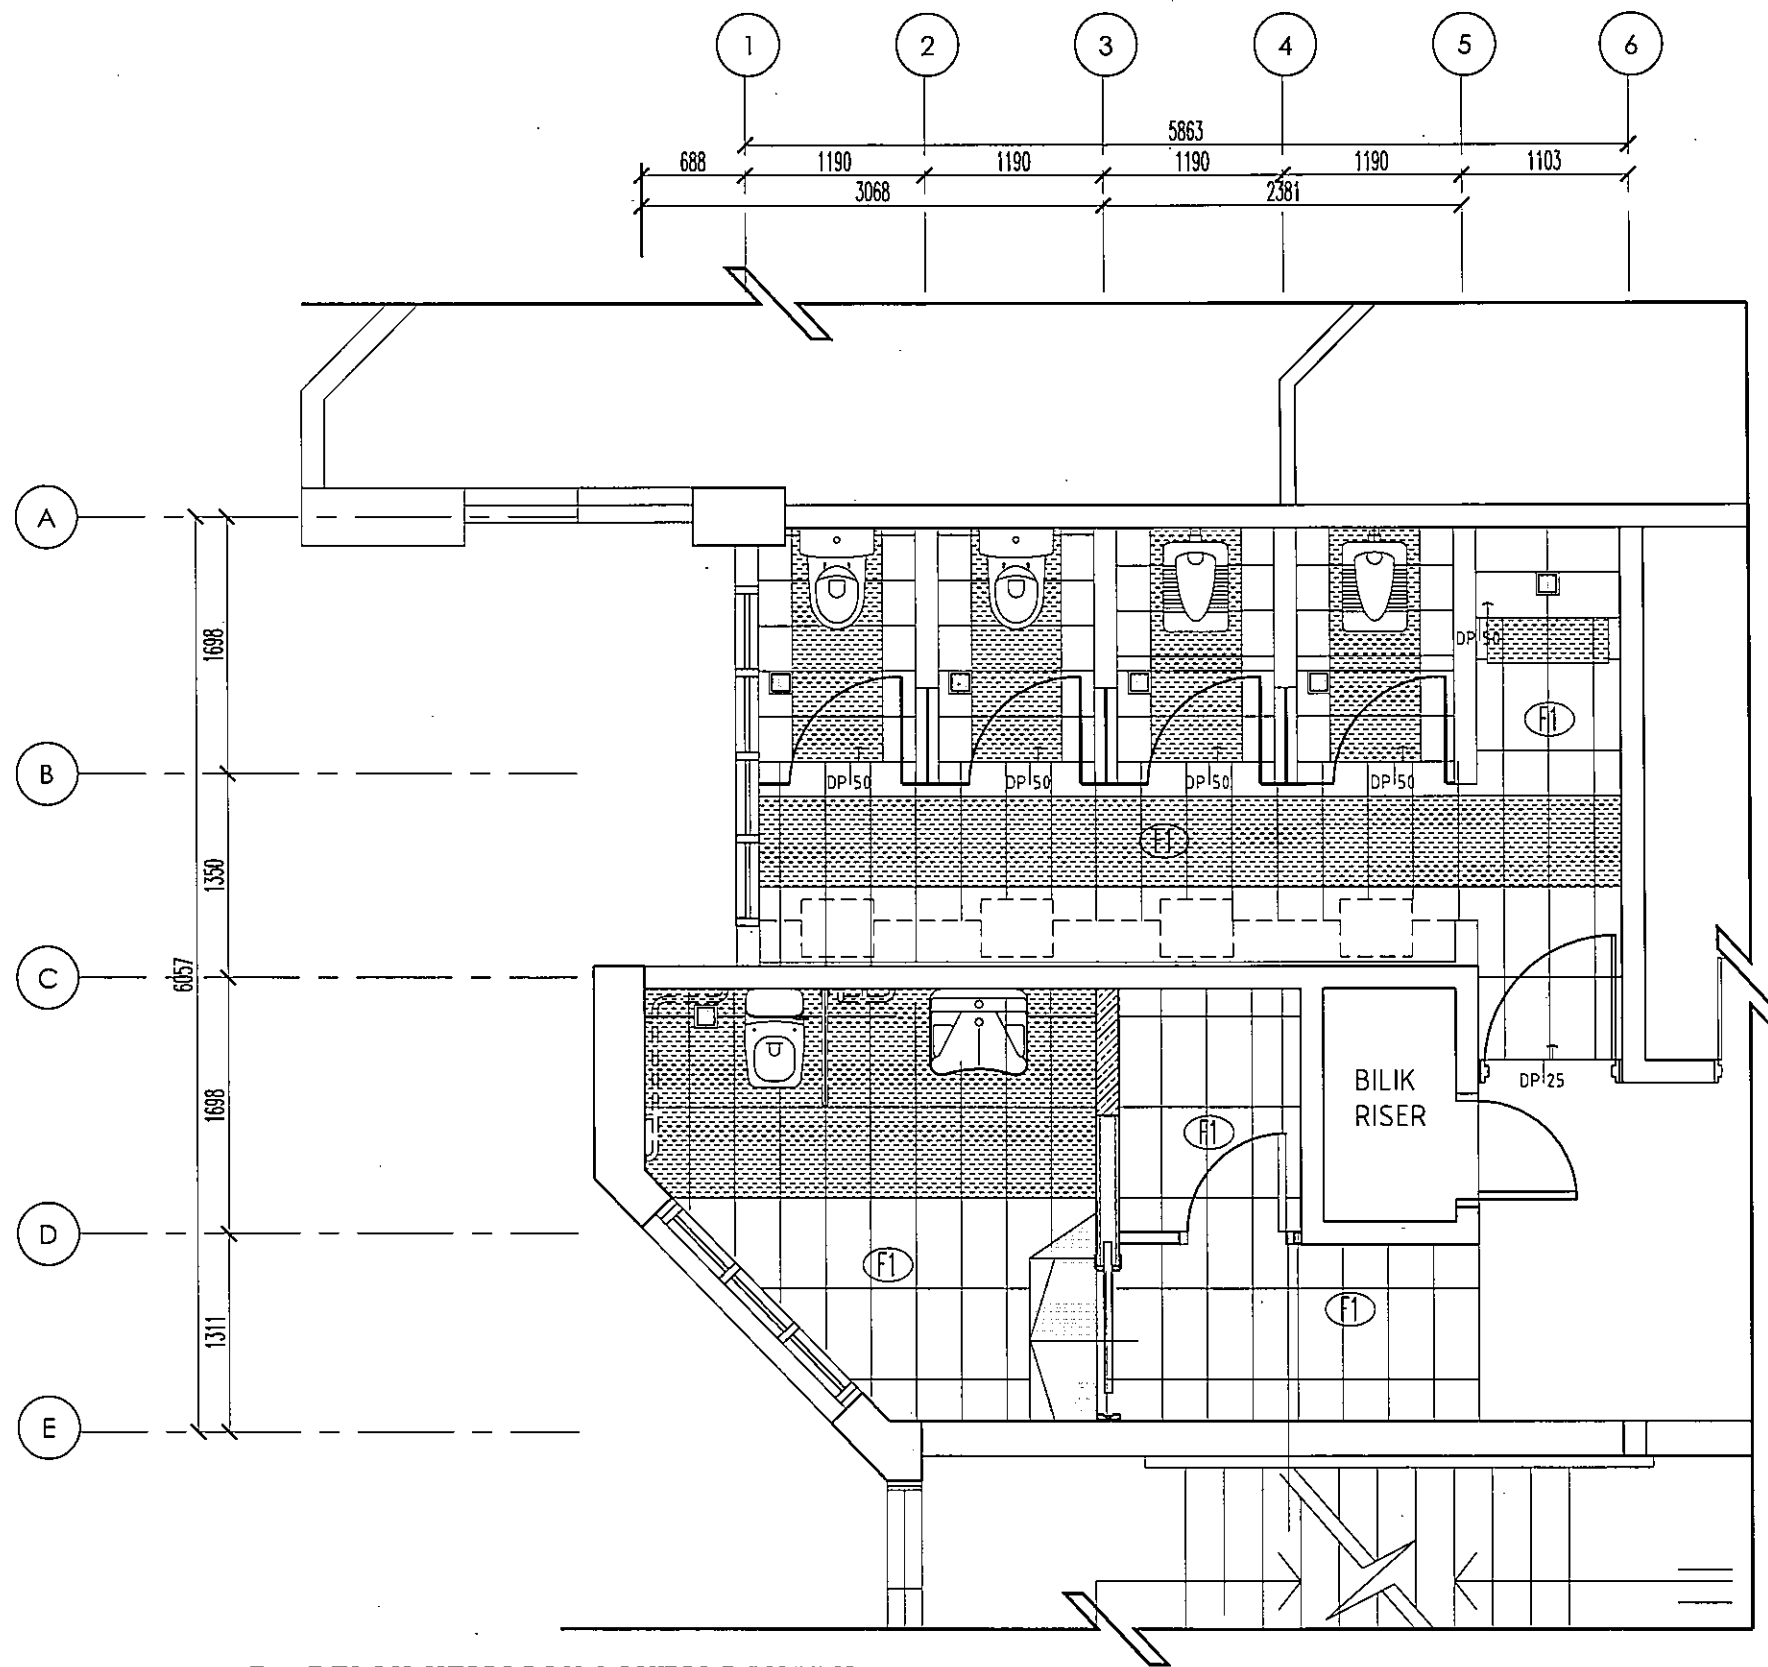

PELAN KEMASAN LANTAI BAHARU
 ARAS 3, TANDAS OKU & TANDAS PELAJAR
 SCALE 1 : 50

LEGENDS :

FLOOR FINISH	
(F1)	SELECTED 600MM X 300MM UNGLAZED ANTI-SLIP PORCELAIN TILES; SELECTION & COLOR COMBINATION TO S.O. APPROVAL

LUKISAN DOKUMENTASI

PERINGATAN

HANYA DIMENSI BERANGKA SAHAJA DILAKSANAKAN.
 KONTRAKTOR MESTI MEMERIKSA SEMUA DIMENSI SEBENAR DI
 TAPAK BINA. SEBARANG PERCANGGAHAN MESTI LAPORKAN
 DENGAN SEGERA KEPADA PEGAWAI PENGUASA SEBELUM
 KERJA-KERJA DIMULAKAN.


PROJEK:
**CADANGAN KERJA-KERJA NAIK TARAF TANDAS DI ARAS 2,
 3, 4 & 5, BLOK A, KOMPLEKS ILHAM, KOLEJ PENGAJIAN SENI
 KREATIF (KPSK), UTM SHAH ALAM.**




NO. RUJUKAN PROJEK:
200-PPII(BPI.5/3/25) ARC
 TAJUK LUKISAN:
**PELAN KEMASAN LANTAI BAHARU
 ARAS 3 - TANDAS PELAJAR & OKU**

TARIKH:
**20 09
 24 SEP**
 SKALA:
1:50


NAIB CANSOLOR	: DATUK PROF. TS. DR. SHAHRIN SAHIB @ SAHIBUDDIN	INDEKS PINDAAN
TIMBALAN NAIB CANSOLOR	: PROF. TS. SR. DR MD. YUSOF HAMID	
PENGARAH JABATAN PEMBANGUNAN & INFRASTRUKTUR	: IR. TS. AZMAN SAUBIRAN	
KETUA BAHAGIAN PEMBANGUNAN INFRA:	TS. MOHAMMED IZRAI ABD. RAZAK	
ARKITEK/ DISEMAK	: ZULFADLI MOHAMED SALLEH	
DILUKIS OLEH	: MAZIAN SAAD	
PENGURUS PROJEK	: MUHAMMAD ASYRIF ABD. AZIZ	
NO HELAIAN:	40	

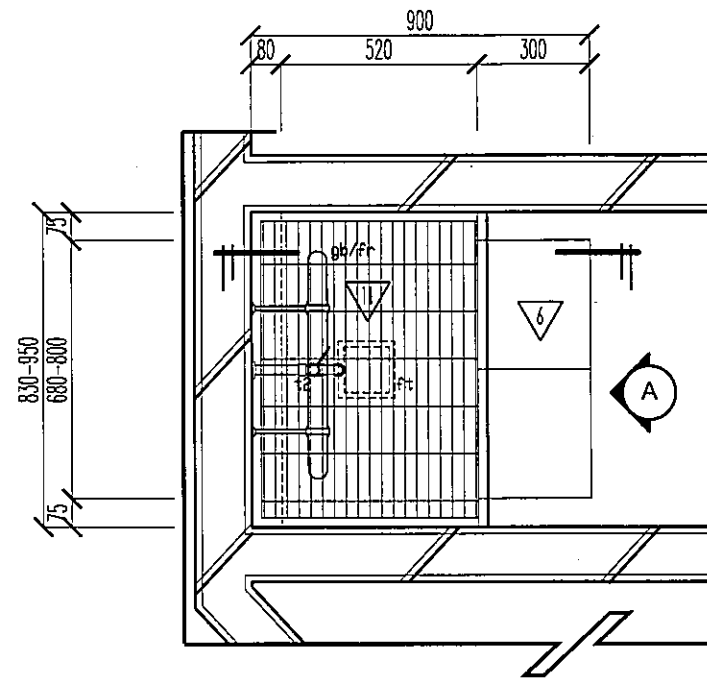

PELAN
TEMPAT WUDHU' SCALE 1 : 20

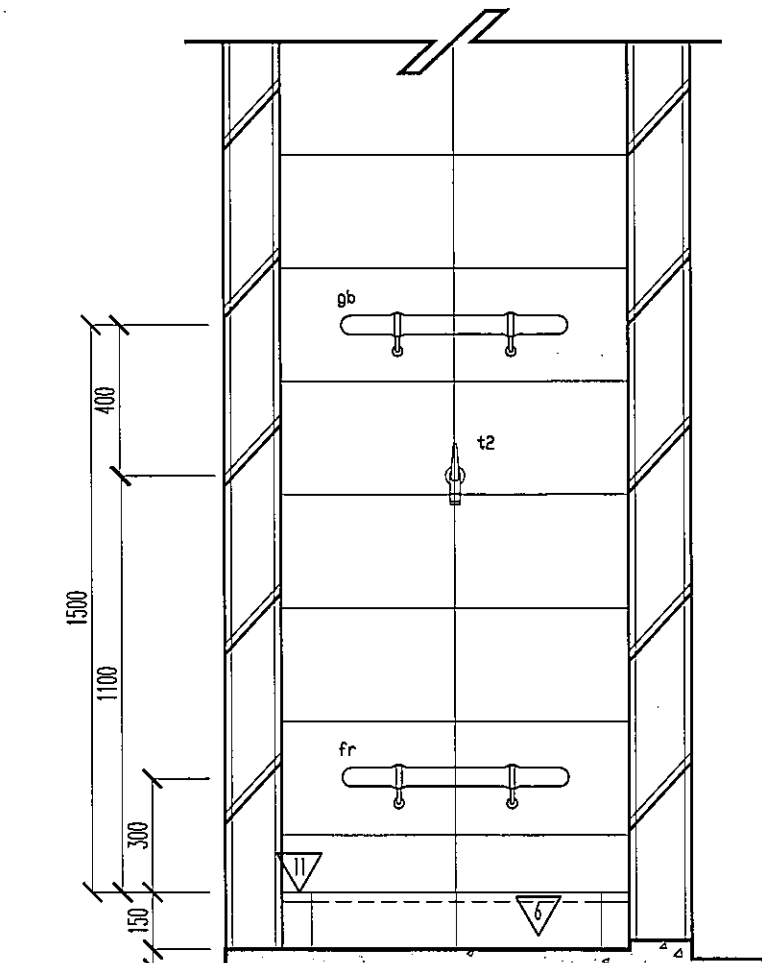

PANDANGAN A
TEMPAT WUDHU' SCALE 1 : 20

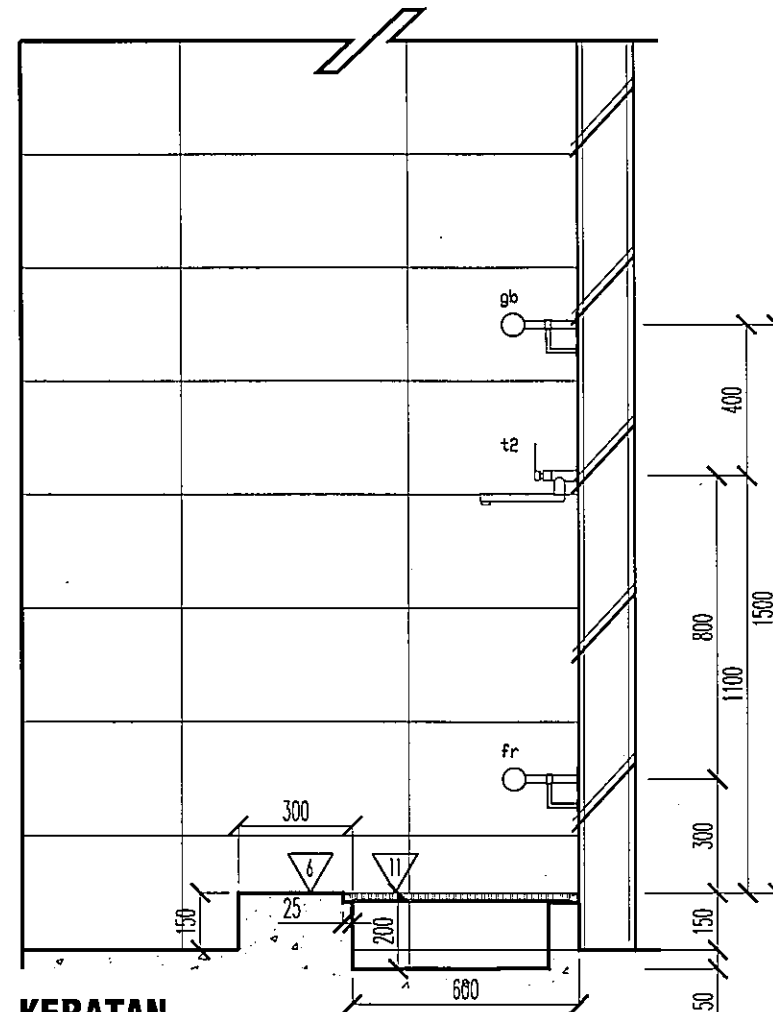

KERATAN
TEMPAT WUDHU' SCALE 1 : 20


LEGENDS :

SANITARY LEGENDS	
t2	SELECTED S/STEEL ROTATABLE ABLUTION TAP TO S.O. APPROVAL
n	REFLECTIVE FRAMELESS MIRROR
gb/fr	#50MM HOLLOW SECTION BRUSHED FINISH S/STEEL FOOT REST/GRAB BAR (FOR ABLUTION) TO MOUNT ONTO WALL
SPECIFICATIONS	
6	300MM (W) X 150MM (H) R.C. CONCRETE KERB IN SELECTED 600MM X 300MM UNGLAZED ANTI-SLIP PORCELAIN TILES FINISH TO S.O. APPROVAL
11	CUSTOMISED BRUSHED FINISH S/STEEL GRATION TO MANUF'S DETAIL; SHOP DRAWING TO S.O. APPROVAL

LUKISAN DOKUMENTASI

HANYA DIMENSI BERANGKA SAHAJA DILAKSANAKAN. KONTRAKTOR MESTI MEMERIKSA SEMUA DIMENSI SEBENAR DI TAPAK BINA. SEBARANG PERCANGGAHAN MESTI LAPORKAN DENGAN SEGERA KEPADA PEGAWAI PENGUASA SEBELUM KERJA-KERJA DIMULAKAN.

PROJEK:
CADANGAN KERJA-KERJA NAIK TARAF TANDAS DI ARAS 2, 3, 4 & 5, BLOK A, KOMPLEKS ILHAM, KOLEJ PENGAJIAN SENI KREATIF (KPSK), UiTM SHAH ALAM.

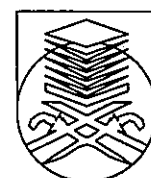

**UNIVERSITI
TEKNOLOGI
MARA**


NO. RUJUKAN PROJEK:
200-PP11(BPI.5/3/25) ARC

TAJUK LUKISAN:
**PERINCIAN TIPIKAL
- TEMPAT WUDHU'**


TARIKH:
**20 08
23 MAC**

SKALA:
1:20


NAIB CANSOLOR	: DATUK PROF. TS. DR. SHAHRIN SAHIB @ SAHIBUDDIN	INDEKS PINDAAN
TIMBALAN NAIB CANSOLOR	: PROF. TS. SR. DR MD. YUSOF HAMID	
PENGARAH JABATAN PEMBANGUNAN INFRASTRUKTUR	: IR. TS. AZMAN SAUBIRAN	
KETUA BAHAGIAN PEMBANGUNAN INFRA	: TS. MOHAMMED IZRAI ABD. RAZAK	
ARKITEK/ DISEMAK	: ZULFADLI MOHAMED SALLEH	
DILUKIS OLEH	: MAZIAN SAAD	
PENGURUS PROJEK	: MUHAMMAD ASYRIF ABD. AZIZ	NO HELAIAN: 41

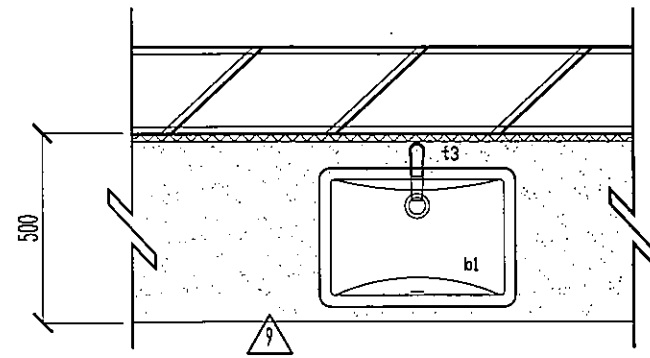

PELAN
CONCRETE WORKTOP SCALE 1 : 20

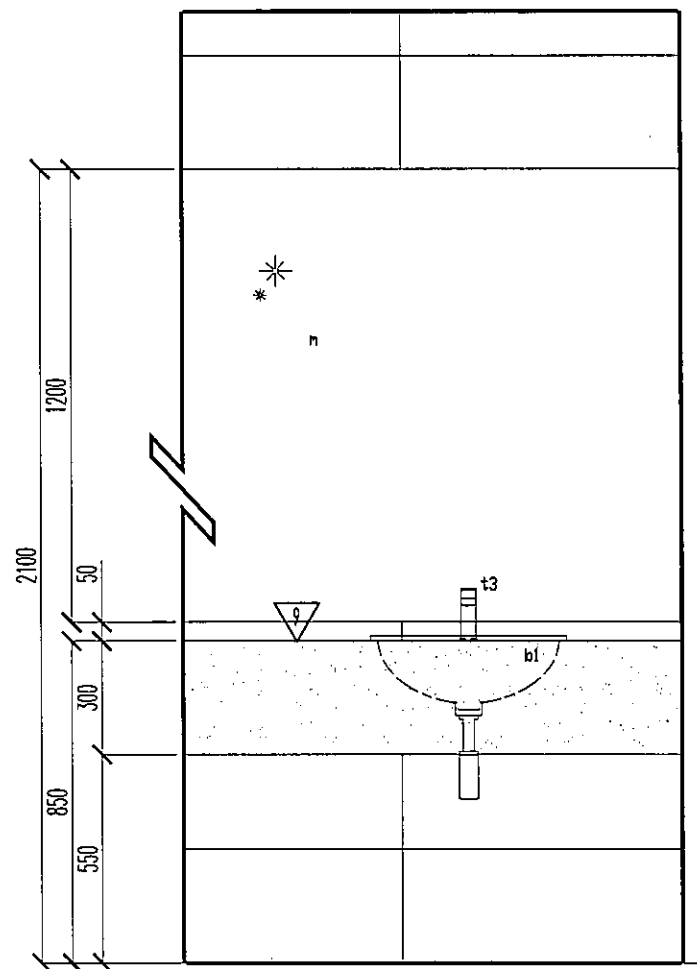

PANDANGAN A
CONCRETE WORKTOP SCALE 1 : 20

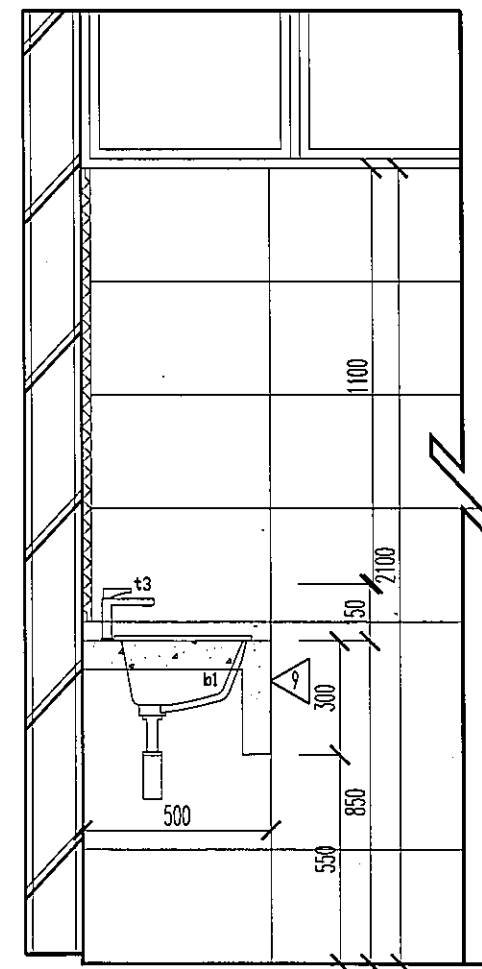

KERATAN
CONCRETE WORKTOP SCALE 1 : 20


LEGENDS :

SANITARY LEGENDS	
b1	SELECTED WHITE CERAMIC COUNTERTOP WASH BASIN TO S.O. APPROVAL
t3	SELECTED S/STEEL BASIN TAP TO S.O. APPROVAL
m	REFLECTIVE FRAMELESS MIRROR
SPECIFICATIONS	
9	75MM THK R.C. COUNTER TOP IN SELECTED POLISHED PORCELAIN TILES FINISH TO S.O. APPROVAL

LUKISAN DOKUMENTASI

HANYA DIMENSI BERANGKA SAHAJA DILAKSANAKAN. KONTRAKTOR MESTI MEMERIKSA SEMUA DIMENSI SEBENAR DI TAPAK BINA. SEBARANG PERCANGGAHAN MESTI DILAPORKAN DENGAN SEGERA KEPADA PEGAWAI PENGUASA SEBELUM KERJA-KERJA DIMULAKAN.

PROJEK:
CADANGAN KERJA-KERJA NAIK TARAF TANDAS DI ARAS 2, 3, 4 & 5, BLOK A, KOMPLEKS ILHAM, KOLEJ PENGAJIAN SENI KREATIF (KPSK), UITM SHAH ALAM.

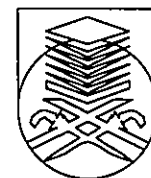

UNIVERSITI
TEKNOLOGI
MARA


NO. RUJUKAN PROJEK:
200-PPII(BPI.5/3/25) ARC

TAJUK LUKISAN:
PERINCIAN TIPIKAL
- TEMPAT WUDHU'


TARIKH:
20 09
23 SEP

SKALA:
1:20


NAIB CANSOLOR	: DATUK PROF. TS. DR. SHAHRIN SAHIB @ SAHIBUDDIN	INDEKS PINDAAN
TIMBALAN NAIB CANSOLOR	: PROF. TS. SR. DR MD. YUSOF HAMID	
PENGARAH JABATAN PEMBANGUNAN & INFRASTRUKTUR	: IR. TS. AZMAN SAUBIRAN	
KETUA BAHAGIAN PEMBANGUNAN INFRA	: TS. MOHAMMED IZRAI ABD. RAZAK	
ARKITEK/ DISEMAK	: ZULFADLI MOHAMED SALLEH	
DILUKIS OLEH	: MAZIAN SAAD	
PENGURUS PROJEK	: MUHAMMAD ASYRIF ABD. AZIZ	HELAIAN: 42

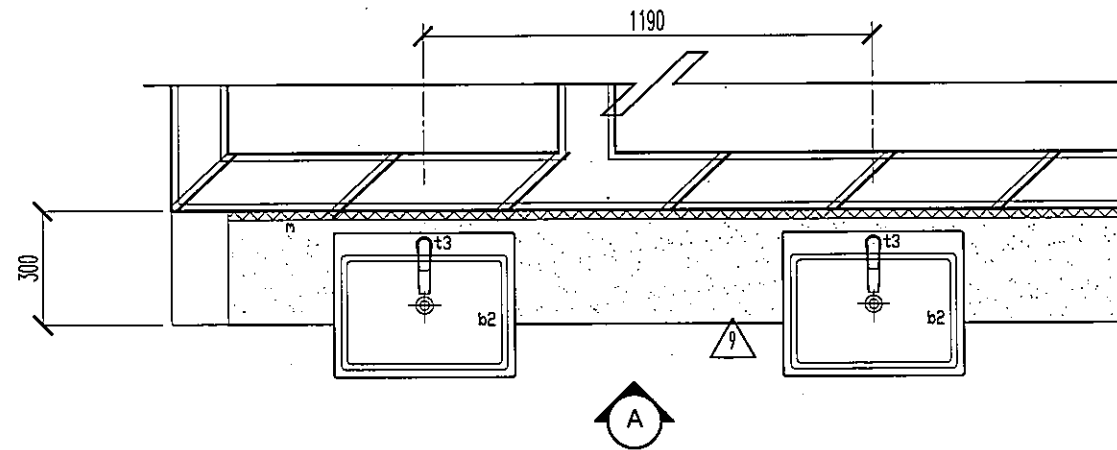

PELAN
CONCRETE VANITY TOP SCALE 1 : 20

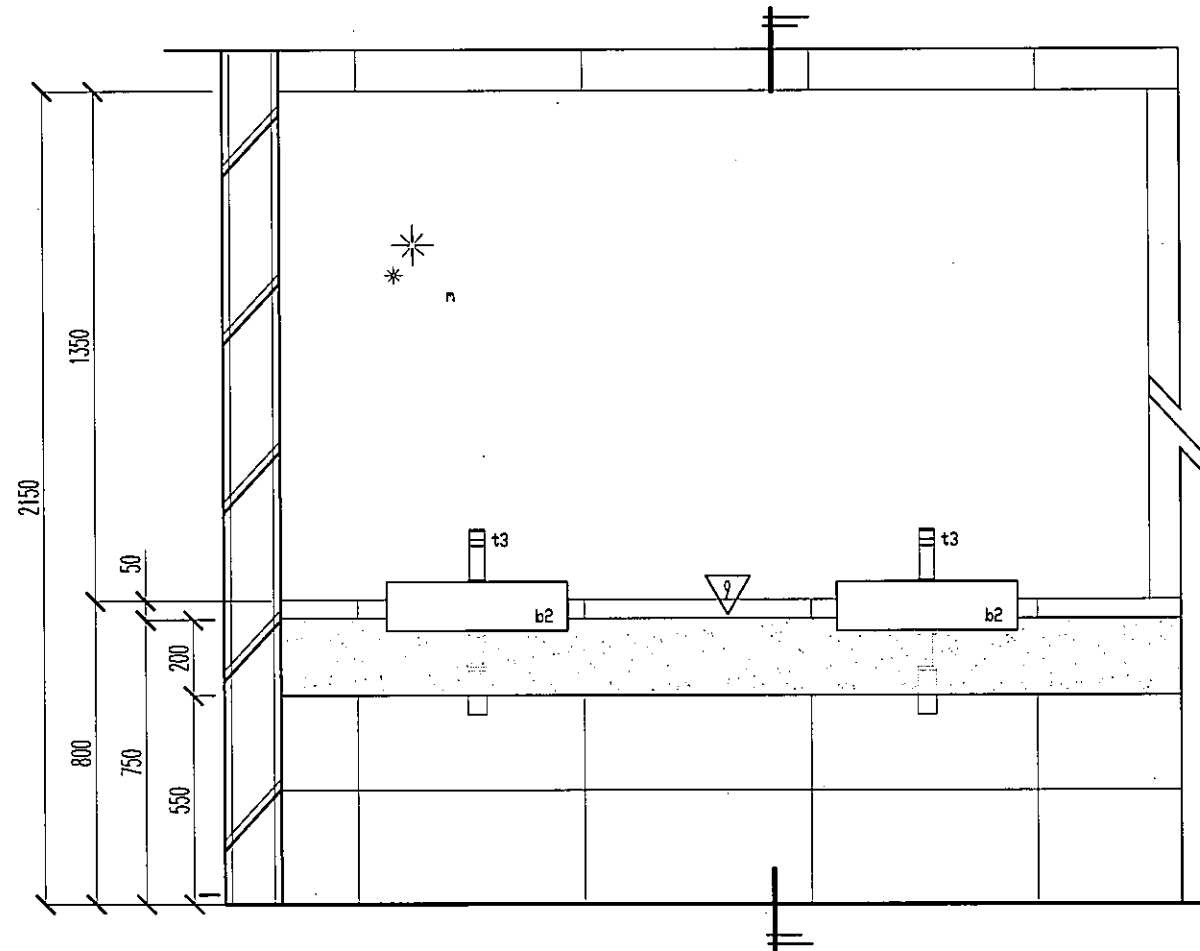

PANDANGAN A
CONCRETE VANITY TOP SCALE 1 : 20

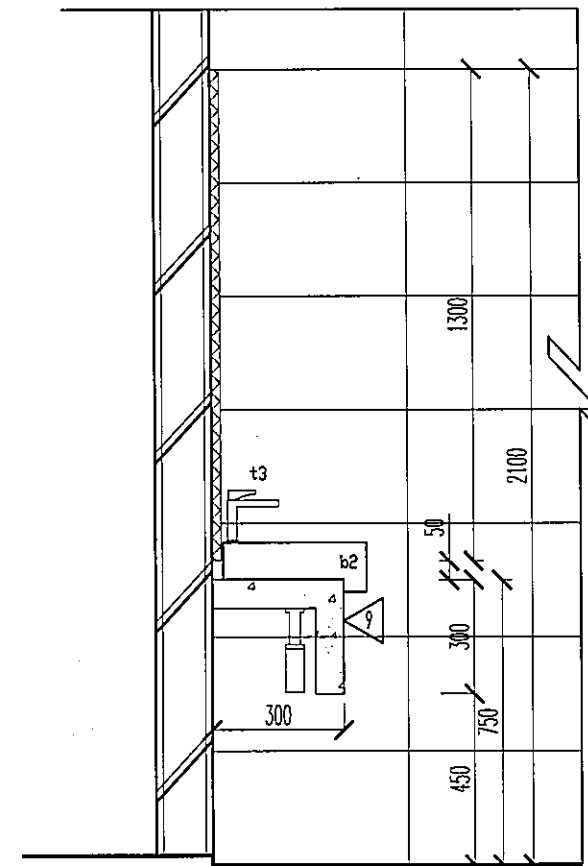

KERATAN
CONCRETE VANITY TOP SCALE 1 : 20

LEGENDS :


SANITARY LEGENDS	
b2	SELECTED WHITE CERAMIC SEMI-RECESSED WASH BASIN TO S.O. APPROVAL
t3	SELECTED S/STEEL BASIN TAP TO S.O. APPROVAL
m	REFLECTIVE FRAMELESS MIRROR
SPECIFICATIONS	
9	75MM THK R.C. COUNTER TOP IN SELECTED POLISHED PORCELAIN TILES FINISH TO S.O. APPROVAL

LUKISAN DOKUMENTASI

PERINGATAN

HANYA DIMENSI BERANGKA SAHAJA DILAKSANAKAN. KONTRAKTOR MESTI MEMERIKSA SEMUA DIMENSI SEBENAR DI TAPAK BINA. SEBARANG PERCANGGAHAN MESTI DILAPORKAN DENGAN SEGERA KEPADA PEGAWAI PENGUSAH SEBELUM KERJA-KERJA DIMULAKAN.

PROJEK:
CADANGAN KERJA-KERJA NAIK TARAF TANDAS DI ARAS 2, 3, 4 & 5, BLOK A, KOMPLEKS ILHAM, KOLEJ PENGAJIAN SENI KREATIF (KPSK), UITM SHAH ALAM.

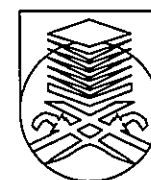

UNIVERSITI
TEKNOLOGI
MARA



NO. RUJUKAN PROJEK:
200-PP11(BPI.5/3/25) ARC

TAJUK LUKISAN:
**PERINCIAN TIPIKAL
- TEMPAT WUDHU'**


TARIKH:
**20 08
23 MAC**

SKALA:
1:20

NAIB CANSOLOR	: DATUK PROF. TS. DR. SHAHRIN SAHIB @ SAHIBUDDIN	INDEKS PINDAAN
TIMBALAN NAIB CANSOLOR	: PROF. TS. SR. DR MD. YUSOF HAMID	
PENGARAH JABATAN PEMBANGUNAN INFRASTRUKTUR	: IR. TS. AZMAN SAUBIRAN	
KETUA BAHAGIAN PEMBANGUNAN INFRA	: TS. MOHAMMED IZRAI ABD. RAZAK	
ARKITEK/ DISEMAK	: ZULFADLI MOHAMED SALLEH	
DILUKIS OLEH	: MAZIAN SAAD	
PENGURUS PROJEK	: MUHAMMAD ASYRAF ABD. AZIZ	
NO HELAIAN:	43	

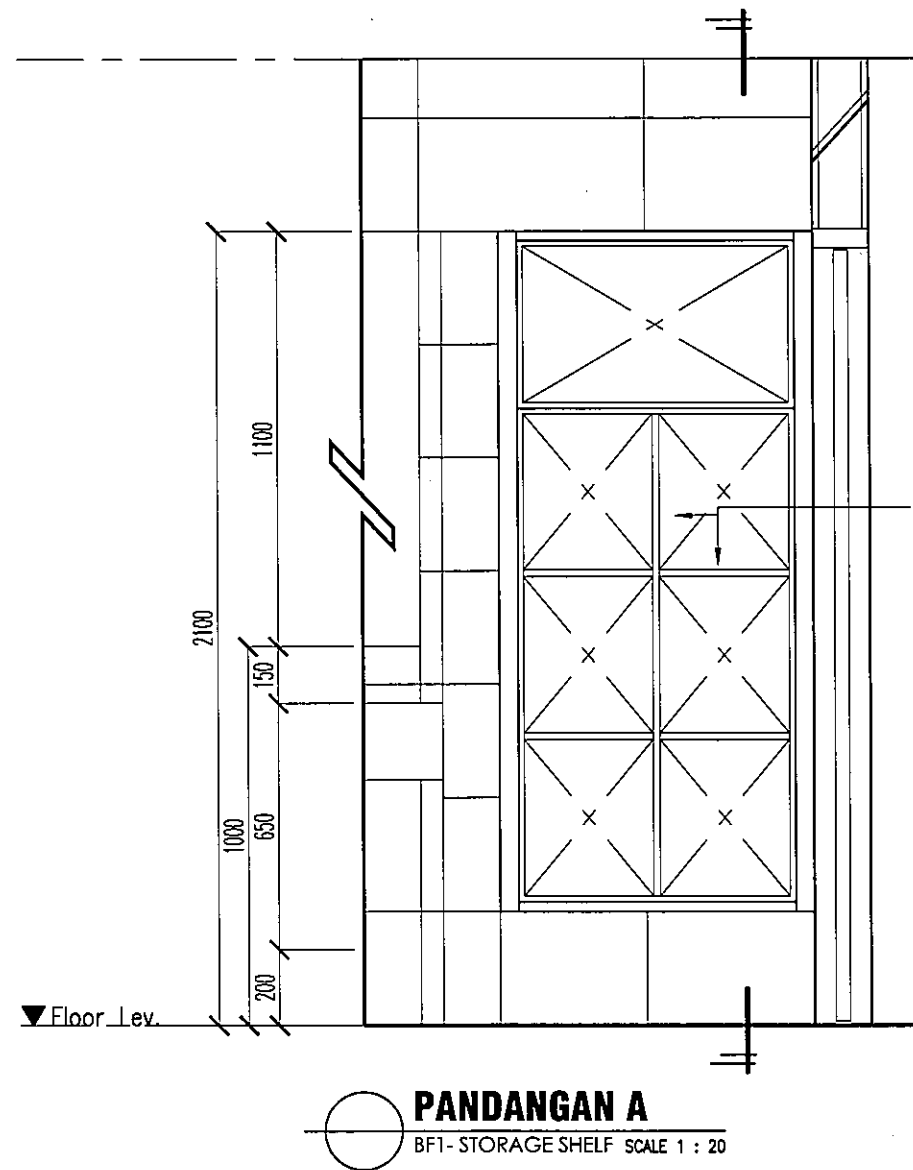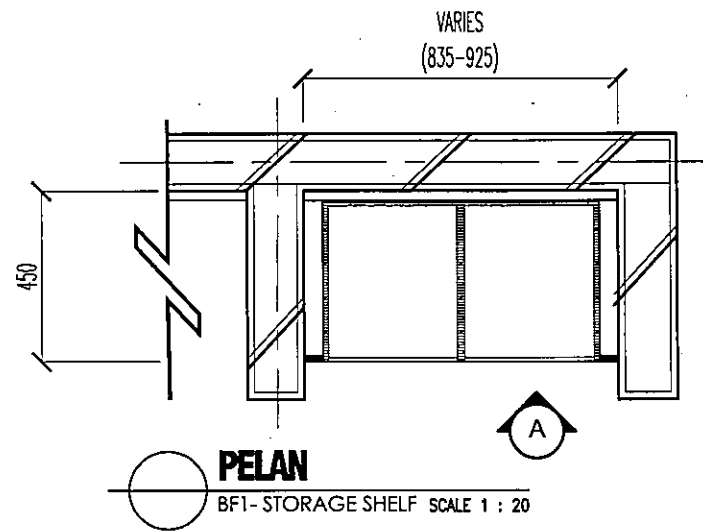


CABINET CARCASS AND SHELF IN 15MM THK
PVC FOAM BOARD IN SELECTED LAMINATE
FINISH TO S.O. APPROVAL

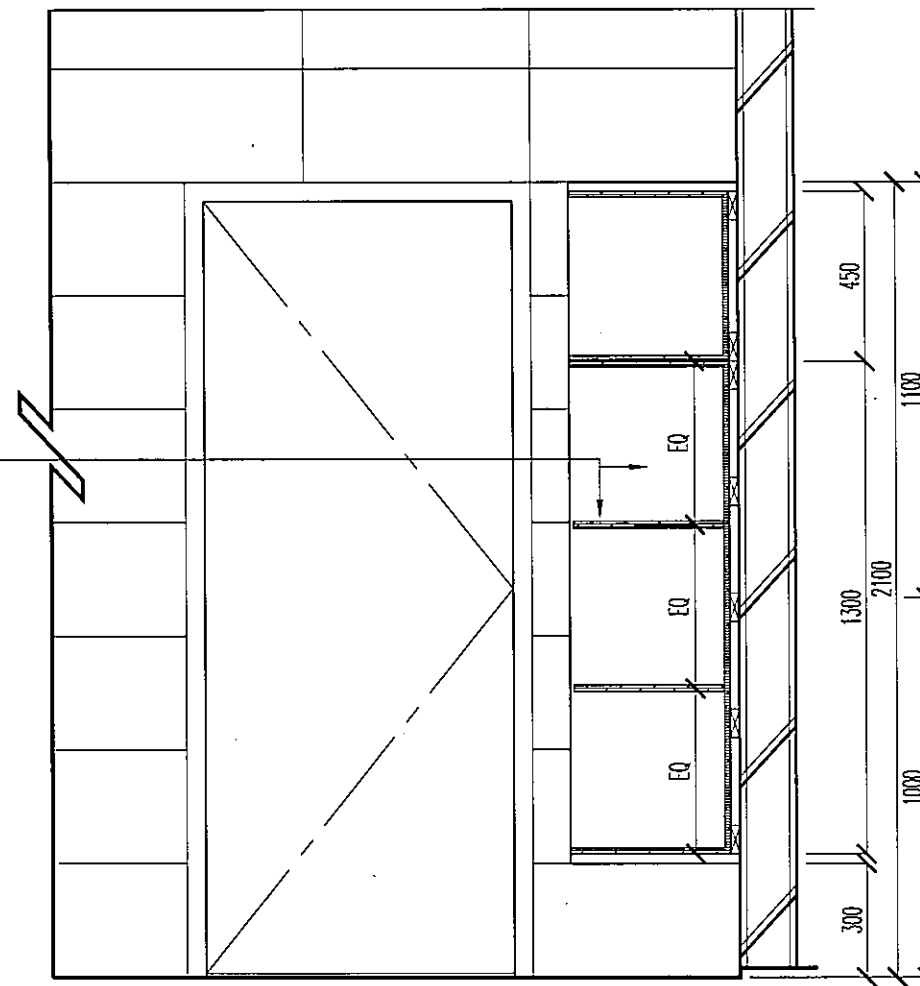

LUKISAN DOKUMENTASI

HANYA DIMENSI BERANGKA SAHAJA DILAKSANAKAN.
KONTRAKTOR MESTI MEMERIKSA SEMUA DIMENSI SEBENAR DI
TAPAK BINA. SEBARANG PERCANGGAHAN MESTI LAPORKAN
DENGAN SEGERA KEPADA PEGAWAI PENGUASA SEBELUM
KERJA-KERJA DIMULAKAN.

PROJEK:
CADANGAN KERJA-KERJA NAIK TARAF TANDAS DI ARAS 2,
3, 4 & 5, BLOK A, KOMPLEKS ILHAM, KOLEJ PENGAJIAN SENI
KREATIF (KPSK), UTM SHAH ALAM.

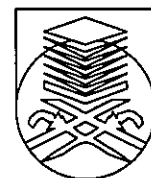

UNIVERSITI
TEKNOLOGI
MARA





NO. RUJUKAN PROJEK:
200-PPII(BPI.5/3/25) ARC



TAJUK LUKISAN:
PERINCIAN TIPIKAL
- STORAGE SHELF

TARIKH:
20 08
23 MAC

SKALA:
1:20

NAIB CANSOLOR	: DATUK PROF. TS. DR. SHAHRIN SAHIB @ SAHIBUDDIN	INDEKS PINDAAN
TIMBALAN NAIB CANSOLOR	: PROF. TS. SR. DR MD. YUSOF HAMID	
PENGARAH JABATAN PEMBANGUNAN INFRASTRUKTUR	: IR. TS. AZMAN SAUBIRAN	
KETUA BAHAGIAN PEMBANGUNAN INFRA	: TS. MOHAMMED IZRAI ABD. RAZAK	
ARKITEK/ DISEMAK	: ZULFADLI MOHAMED SALLEH	
DILUKIS OLEH	: MAZIAN SAAD	
PENGURUS PROJEK	: MUHAMMAD ASYRIF ABD. AZIZ	
NO HELAIAN:	44	

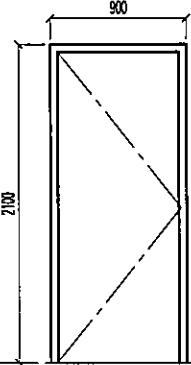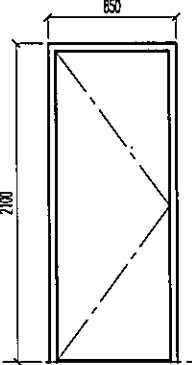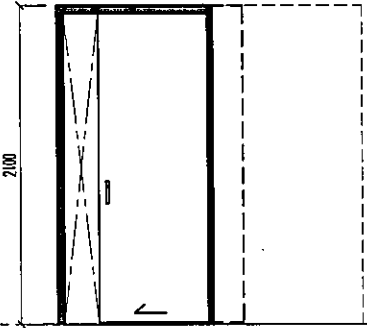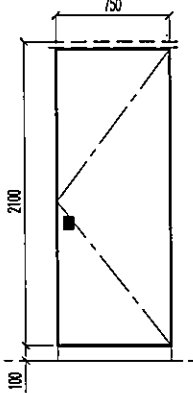DOOR SCHEDULE				
				
CODE	D1	D2	D3	D4
DESCRIPTION	900MM X 2100MM X 40MM THK WATERPROOF LAMINATED WPC (WOOD PLASTIC COMPOSITE) DOOR C/W M.S. DOOR FRAME TO APPLY WITH ANTI-RUST PRIMER AND TO FINISH WITH SELECTED WATER-PROOF METAL PAINT; SELECTIONS TO S.O. APPROVAL	750MM X 2100MM X 40MM THK WATERPROOF LAMINATED WPC (WOOD PLASTIC COMPOSITE) DOOR C/W M.S. DOOR FRAME TO APPLY WITH ANTI-RUST PRIMER AND TO FINISH WITH SELECTED WATER-PROOF METAL PAINT; SELECTIONS TO S.O. APPROVAL	980MM X 2100MM X 40MM THK WATERPROOF LAMINATED WPC (WOOD PLASTIC COMPOSITE) DOOR LEAF, FRAME AND ARCHITRAVE C/W PROPRIETARY SELF-CLOSE SLIDING DOOR MECHANISM WITH AN OVERHEAD HOUSING FOR SEMI-AUTO OPERATOR; INCLUDES 80KG LOAD ROLLERS; COMPLETE SLIDING DOOR ACCESSORIES AND DETACHABLE ACCESS COVER TO MANUF'S DETAIL; SHOP DRAWING TO S.O. APPROVAL	750MM X 1950MM x 10MM THK PHENOLIC DOOR IN SELECTED HPL FINISH C/W COMPLETE ACCESSORIES TO SPECIALIST'S DETAIL AND S.O. APPROVAL
ACCESSORIES	SELECTED STAINLESS STEEL HINGES, HANDLE & LOCKSET TO S.O. APPROVAL	SELECTED STAINLESS STEEL HINGES, HANDLE & LOCKSET TO S.O. APPROVAL	SELECTED STAINLESS STEEL ACESORIES (DOOR MECHANISM), HANDLE & LOCKSET TO S.O. APPROVAL	TO BE PROPOSED BY SUPPLIER TO S.O. APPROVAL
QUANTITY	16 NOS	12 NOS	1 NOS	65 NOS
LOCATION	TANDAS STAF (L), TANDAS STAF (P), TANDAS PELAJAR (ARAS 2 HINGGA 5)	BILIK RISER (SEMUA ARAS), BILIK SETOR (ARAS 3)	TANDAS OKU (ARAS 3)	TANDAS STAF (L), TANDAS STAF (P), TANDAS PELAJAR (ARAS 2 HINGGA 5)

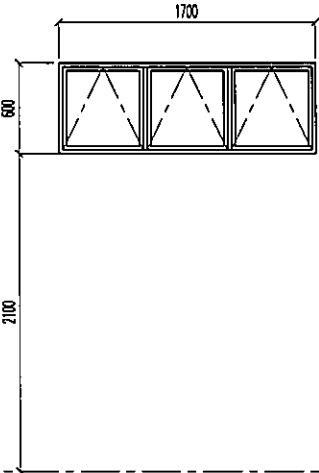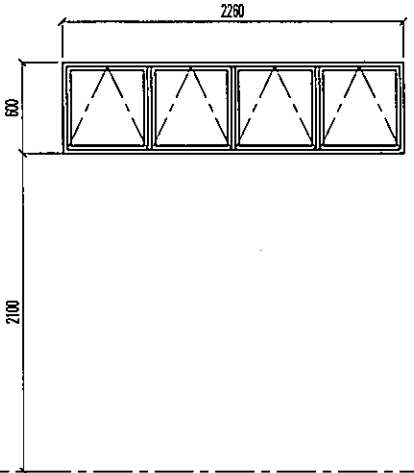WINDOW SCHEDULE		
		
CODE	W1	W2
DESCRIPTION	NEW ALUMN. FRAMED 6MM THK TOP HUNG FROSTED GLASS WINDOW C/W ALL ACCESSORIES TO MANUF'S DETAIL & S.O. APPROVAL	NEW ALUMN. FREMAED 6MM THK TOP HUNG FROSTED GLASS WINDOW C/W ALL ACCESSORIES TO MANUF'S DETAIL & S.O. APPROVAL
IRONMONGERY/ ACCESSORIES	TO BE PROPOSED BY SUPPLIER TO S.O. APPROVAL	TO BE PROPOSED BY SUPPLIER TO S.O. APPROVAL
QUANTITY	12 NOS	4 NOS
LOCATION	TANDAS STAF (L), TANDAS STAF (P), TANDAS PELAJAR (ARAS 2 HINGGA 5), TANDAS OKU (ARAS 3)	TANDAS PELAJAR (ARAS 2 HINGGA 5)

LUKISAN DOKUMENTASI

PERINGATAN
HANYA DIMENSI BERANGKA SAHAJA DILAKSANAKAN. KONTRAKTOR MESTI MEMERIKSA SEMUA DIMENSI SEBENAR DI TAPAK BINA. SEBARANG PERCANGGAHAN MESTI DILAPORKAN DENGAN SEGERA KEPADA PEGAWAI PENGUASA SEBELUM KERJA-KERJA DIMULAKAN.

PROJEK:
CADANGAN KERJA-KERJA NAIK TARAF TANDAS DI ARAS 2, 3, 4 & 5, BLOK A, KOMPLEKS ILHAM, KOLEJ PENGAJIAN SENI KREATIF (KPSK), UITM SHAH ALAM.



NO. RUJUKAN PROJEK:
200-PPII(BPI.5/3/25) ARC

TARIKH:
20 09
24 SEP

SKALA:
1:50

TAJUK LUKISAN:
JADUAL PINTU & TINGKAP

NAIB CANSOLOR	: DATUK PROF. TS. DR. SHAHRIN SAHIB @ SAHIBUDDIN	INDEKS PINDAAN
TIMBALAN NAIB CANSOLOR	: PROF. TS. SR. DR MD. YUSOF HAMID	
PENGARAH JABATAN PEMBANGUNAN & INFRASTRUKTUR	: IR. TS. AZMAN SAUBIRAN	
KETUA BAHAGIAN PEMBANGUNAN INFRA	: TS. MOHAMMED IZRAI ABD. RAZAK	
ARKITEK/ DISEMAK	: ZULFADLI MOHAMED SALLEH	
DILUKIS OLEH	: MAZIAN SAAD	
PENGURUS PROJEK	: MUHAMMAD ASYRIF ABD. AZIZ	

NO HELAIAN: 45