


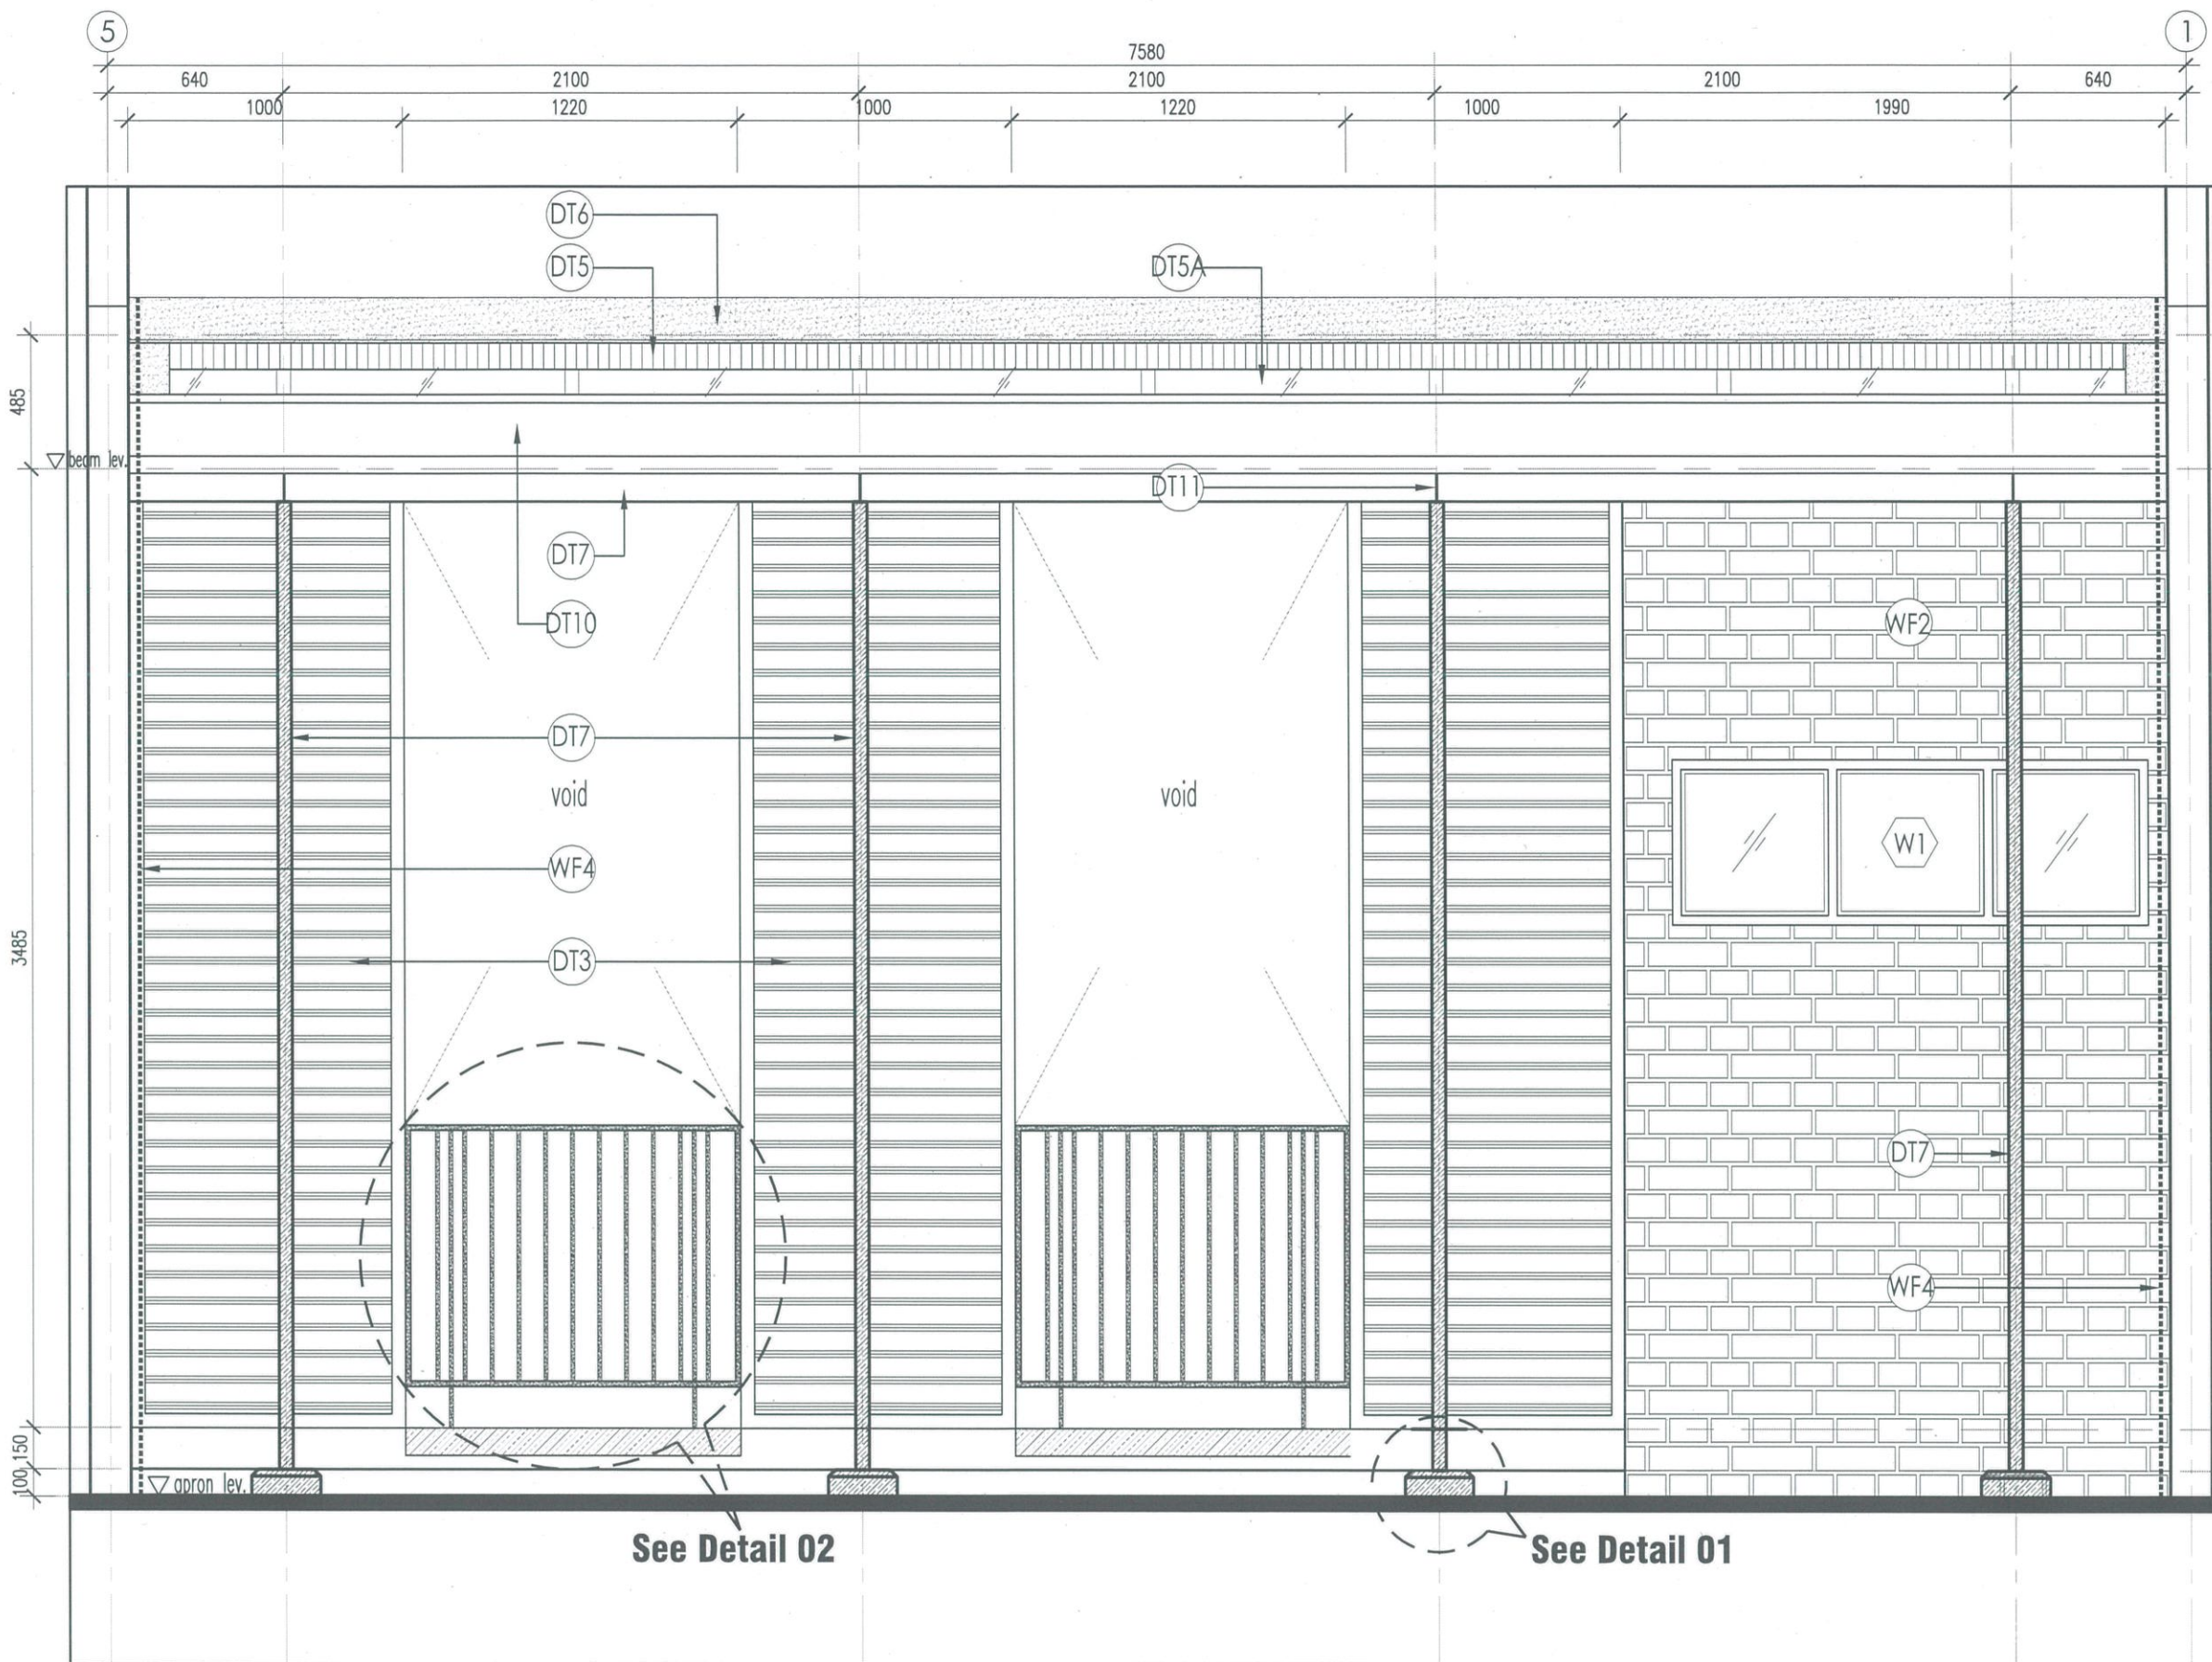

SPECIFICATION

DT3	ALUMINIUM LOUVERS SPECIFICATION REFER TO DETAIL 03 (SEE DRAWING NO. 23)
DT5	875mm(L) X 1025mm(W) X 1.5mm THK. UPVC TRANSLUCENT ROOF DECK WHITE NANO EK ECOLINE PROFILE ECTSL 35 SERIES OVERLAP WITH OPAQUE ROOF OR EQUIVALENT TO MANUF'S DETAIL & ARCH'S APPROVAL
DT5A	1200mm(L) X 1025mm(W) X 1.5mm THK. UPVC OPAQUE ROOF DECK EK ECOLINE PROFILE ECTSL 35 SERIES OVERLAP WITH TRANSLUCENT OR EQUIVALENT TO MANUF'S DETAIL & ARCH'S APPROVAL
DT6	300mm X 150mm X 1.5mm THK. UPTURN UPVC FLASHING TO MANUF'S DETAIL
DT7	150mm X 50mm X 2.2mm THK. M.S RECTANGULAR HOLLOW SECTION STRUCTURE C/W ANTIRUST PAINT TO ENGR'S DETAIL
DT1	120mm X 20mm THK. M.S SOLID BAR C/W ANTIRUST PAINT ENGR'S DETAIL
WF4 WF2	WALL SPECIFICATION REFER TO NEW WALL & FLOOR FINISH LAYOUT (SEE DRAWING NO. 11)
W1	WINDOW SPECIFICATION REFER TO WINDOW SCHEDULE (SEE DRAWING NO. 46)

Nota:

- SEKIRANYA TERDAPAT KERJA-KERJA MENGECAT, SEMUA PERMUKAAN DINDING DALAMAN & LUARAN BANGUNAN MESTI DIBAIKPUH (MAKE GOOD) SEBELUM KERJA-KERJA MENGECAT SEMULA DINDING DIJALANKAN.
- SEMUA SPESIFIKASI ATAU BAHAN YANG DINAMAKAN BERSAMA JENAMA HENDAKLAH DIBACA BERSAMAAN "ATAU SETARA".

TENDER DRAWING

Peringatan:
HANYA DIMENSI BERANGKA SAHAJA DILAKSANAKAN. KONTRAKTOR MESTI MEMERIKSA SEMUA DIMENSI SEBENAR DI TAPAK BINA. SEBARANG PERCANGGAHAN MESTI DILAPORKAN DENGAN SEGERA KEPADA PEGAWAI PENGUSAH SEBELUM KERJA-KERJA DIMULAKAN.

Section B-B

Concrete Apron & Roof Covering Detail

PROJEK:
CADANGAN NAIKTARAF TANDAS DI ARAS 2, 3 DAN 4 BANGUNAN
AKADEMIK 2, KOMPLEKS AL-FARABI, ARSHAD AYUB GRADUATE BUSINESS
SCHOOL (AAGBS), UNIVERSITI TEKNOLOGI MARA (UiTM) SHAH ALAM,
SELANGOR DARUL EHSAN



UNIVERSITI
TEKNOLOGI
MARA

NO. RUJUKAN PROJEK:
200-PPII(BP.5/3/158)-ARC

TAJUK LUKISAN:
SECTION B-B
• CONCRETE APRON & ROOF COVERING DETAIL


TARIKH:
20 31
24 DIS.

SKALA:
1:25


NAIB CANSOLOR	: PROF. DATUK DR. SHAHRIN BIN SAHIB @ SAHIBUDDIN
TIMBALAN NAIB CANSOLOR	: PROF. TS. SR DR. MD YUSOF HAMID
PENGARAH JABATAN PEMBANGUNAN (INFRASTRUKTUR)	: IR. TS. AZMAN SAUBIRAN
KETUA BAHAGIAN PEMBANGUNAN INFRA	: MOHAMMED IZRAI BIN ABD RAZAK
ARKITEK	: ZAHIRUDDIN JAIDIR
DILUKIS OLEH	: HAZARUL
PENGURUS PROJEK / DISEMAK	: Ir. MOHD FAZLI MOKHTARUDDIN / NOOR AZNIZA BAHARUDDIN

INDEKS PINDAAN


NO
HELAIAN: 21

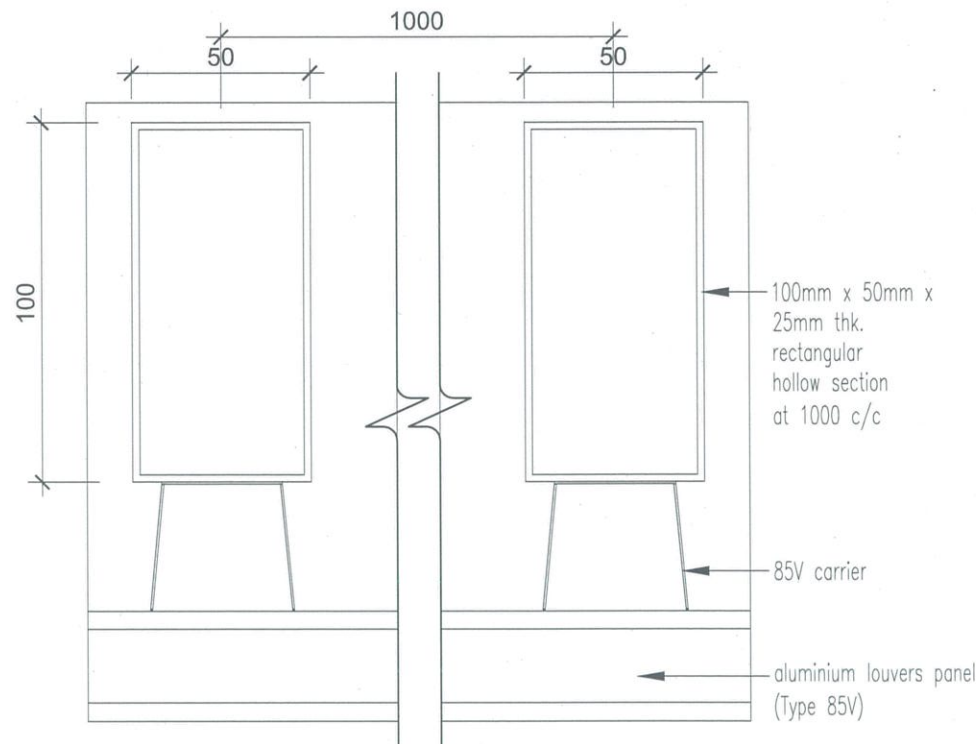


Detail 3 (Plan)
Aluminium Louvers Scale N.T.S

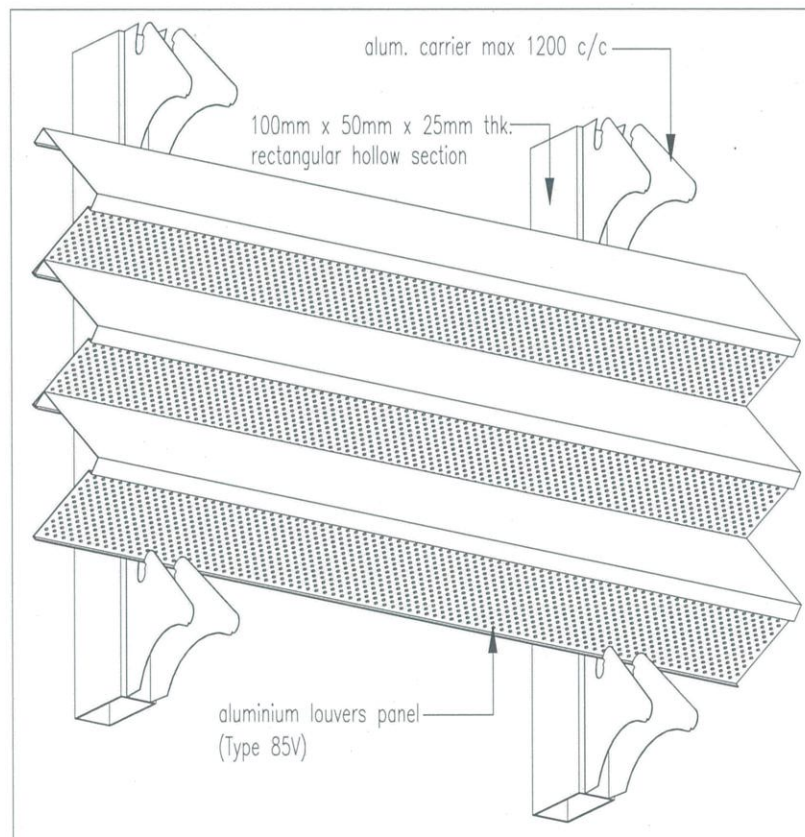


Isometric View
Aluminium Louvers Scale N.T.S

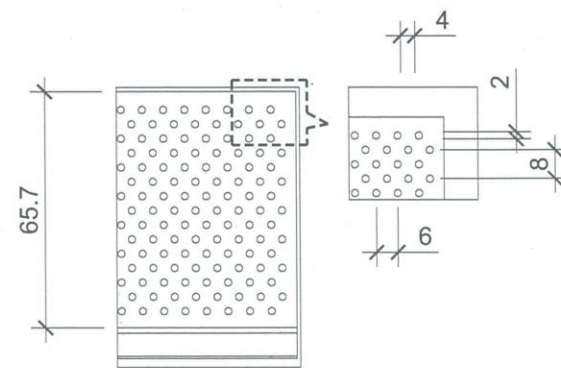


Perforated Detail
Scale 1:2

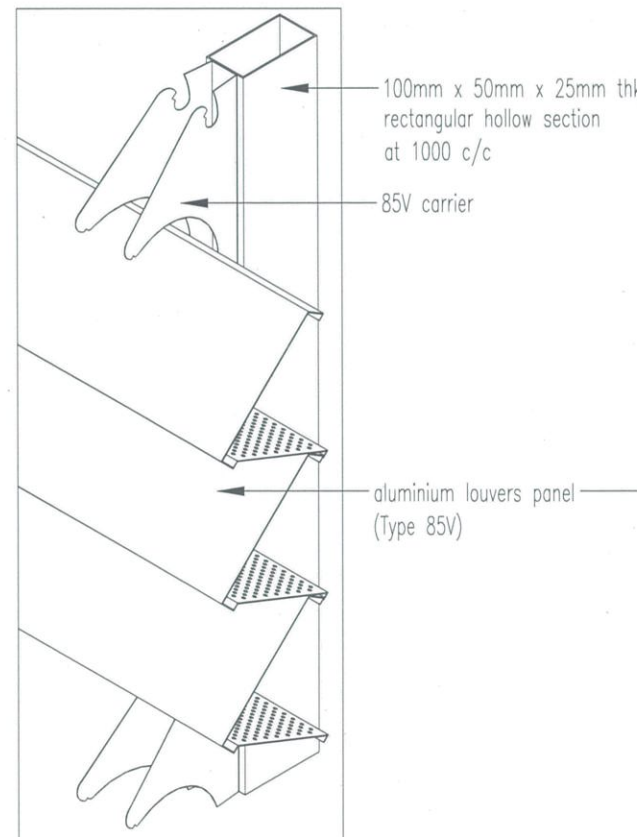

3D View
Scale N.T.S

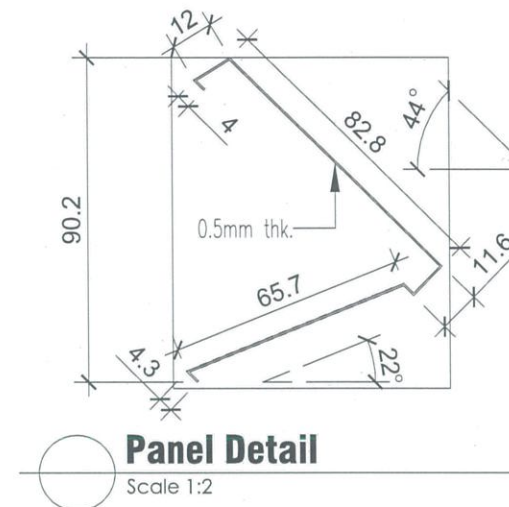

Panel Detail
Scale 1:2

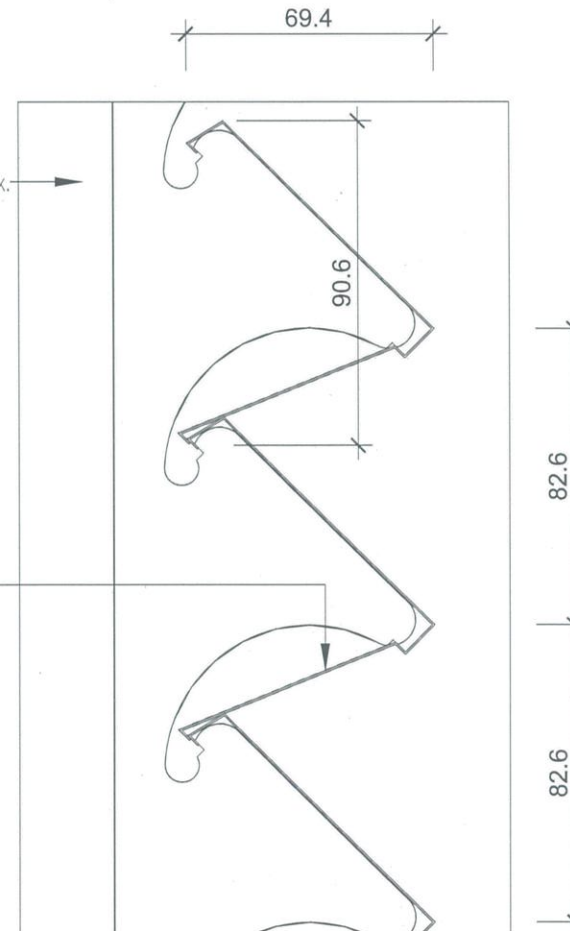

Section View
Scale N.T.S

SPECIFICATION

DT3

DML 85V/CCL POWDER COATED STANDARD COLOUR ALUMINIUM VERTICAL SUN LOUVRES COMPRISING OF C- SHAPE PANEL 85mm EFFECTIVE WIDTH X 0.55mm THK. PANEL INCLUSIVE OF ALUMINIUM 45° CARRIER OF 1.0mm THK. FIXED ONTO APPROVED FRAMING SUPPORT OF HOLLOW SECTION (SUPPLY BY OTHERS) SPACING AT MAXIMUM 1200mm CENTRE TO CENTRE PANEL TO PANEL INTERVAL SPACING IS AT 86mm AND ALL FIXED ACCORDANCE OR EQUIVALENT TO MANUFACTURER'S INSTRUCTION

Nota:

- SEKIRANYA TERDAPAT KERJA-KERJA MENGECAI, SEMUA PERMUKAAN DINDING DALAMAN & LUARAN BANGUNAN MESTI DIBAIKPUK (MAKE GOOD) SEBELUM KERJA-KERJA MENGECAI SEMULA DINDING DIJALANKAN.
- SEMUA SPESIFIKASI ATAU BAHAN YANG DINAMAKAN BERSAMA JENAMA HENDAKLAH DIBACA BERSAMAAN "ATAU SETARA".

TENDER DRAWING

Peringatan:

HANYA DIMENSI BERANGKA SAHAJA DILAKSANAKAN. KONTRAKTOR MESTI MEMERIKSA SEMUA DIMENSI SEBENAR DI TAPAK BINA. SEBARANG PERCANGGAHAN MESTI DILAPORKAN DENGAN SEGERA KEPADA PEGAWAI PENGUSAH SEBELUM KERJA-KERJA DIMULAKAN.

PROJEK:
CADANGAN NAIKTARAF TANDAS DI ARAS 2, 3 DAN 4 BANGUNAN AKADEMIK 2, KOMPLEKS AL-FARABI, ARSHAD AYUB GRADUATE BUSINESS SCHOOL (AAGBS), UNIVERSITI TEKNOLOGI MARA (UiTM) SHAH ALAM, SELANGOR DARUL EHSAN



UNIVERSITI
TEKNOLOGI
MARA

NO. RUJUKAN PROJEK:

200-PPII(BP.5/3/158)-ARC

TAJUK LUKISAN:
DETAIL 03 (ALUMINIUM LOUVRES)

- PLAN
- PERFORATED DETAIL
- PANEL DETAIL

- ISOMETRIC VIEW
- 3D VIEW
- SECTION VIEW


TARIKH:

20 24 31 DIS.

SKALA:

A.S

NAIB CANSOLOR	: PROF. DATUK DR. SHAHRIN BIN SAHIB @ SAHIBUDDIN	INDEKS PINDAAN
TIMBALAN NAIB CANSOLOR	: PROF. TS. SR DR. MD YUSOF HAMID	
PENGARAH JABATAN PEMBANGUNAN INFRASTRUKTUR	: IR. TS. AZMAN SAUBIRAN	
KETUA BAHAGIAN PEMBANGUNAN INFRA	: MOHAMMED IZRAI BIN ABD RAZAK	
ARKITEK	: ZAHIRUDDIN JAIDIR	
DILUKIS OLEH	: HAZARUL	
PENGURUS PROJEK / DISEMAK	: Ir. MOHD FAZLI MOKHTARUDDIN / NOOR AZNIZA BAHARUDDIN	NO HELAIAN: 23

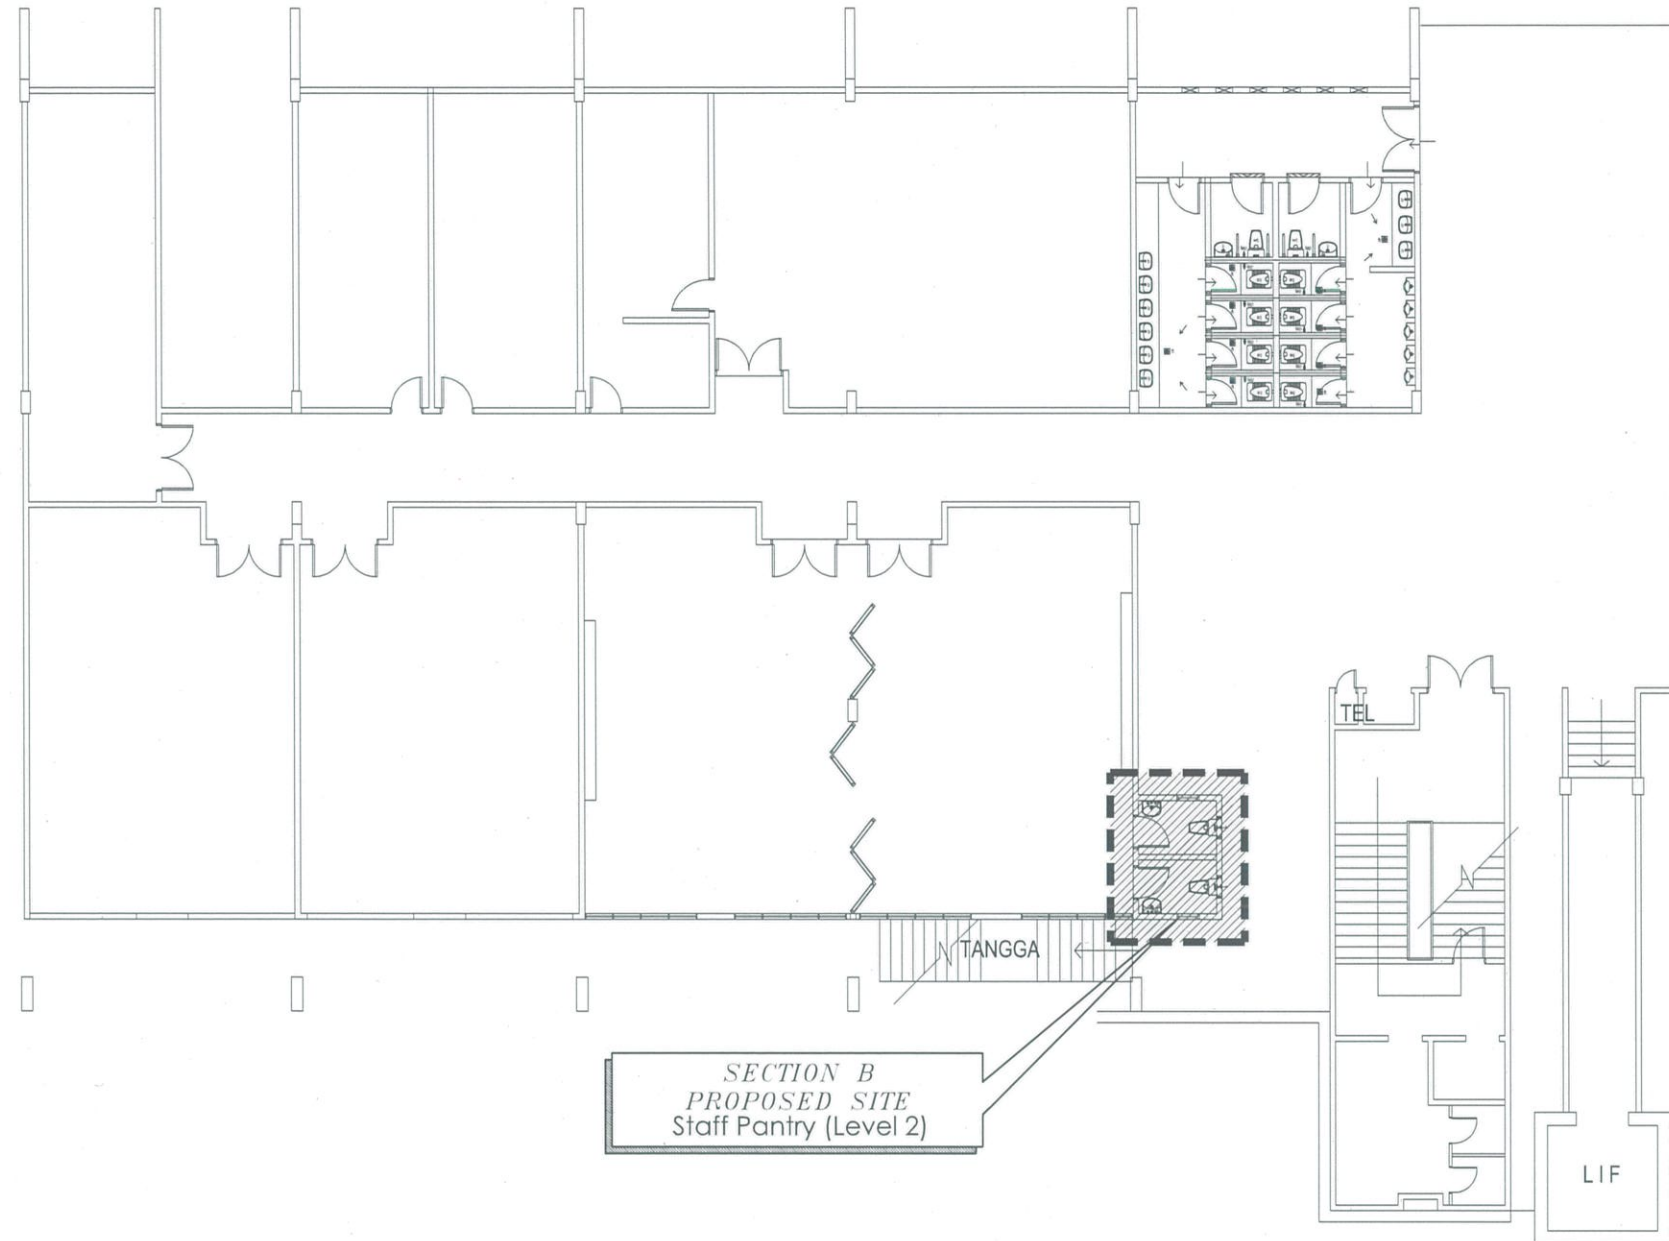

Site Plan
Staff Pantry (Level 2)

TENDER DRAWING

Peringatan:
HANYA DIMENSI BERANGKA SAHAJA DILAKSANAKAN.
KONTRAKTOR MESTI MEMERIKSA SEMUA DIMENSI
SEBENAR DI TAPAK BINA. SEBARANG PERCANGGAHAN
MESTI DILAPORKAN DENGAN SEGERA KEPADA PEGAWAI
PENGUSA SEBELUM KERJA-KERJA DIMULAKAN.

PROJEK:
**CADANGAN NAIKTARAF TANDAS DI ARAS 2, 3 DAN 4 BANGUNAN
AKADEMIK 2, KOMPLEKS AL-FARABI, ARSHAD AYUB GRADUATE BUSINESS
SCHOOL (AAGBS), UNIVERSITI TEKNOLOGI MARA (UITM) SHAH ALAM,
SELANGOR DARUL EHSAN**



**UNIVERSITI
TEKNOLOGI
MARA**

NO. RUJUKAN PROJEK:
200-PPH(BP.5/3/158)-ARC

TAJUK LUKISAN:
**SITE PLAN
• STAFF PANTRY (LEVEL 2)**

TARIKH:
**20 31
24 DIS.**


SKALA:
1:200

NAIB CANSOLOR	: PROF. DATUK DR. SHAHRIN BIN SAHIB @ SAHIBUDDIN
TIMBALAN NAIB CANSOLOR	: PROF. TS. SR DR. MD YUSOF HAMID
PENGARAH JABATAN PEMBANGUNAN INFRASTRUKTUR	: IR. TS. AZMAN SAUBIRAN
KETUA BAHAGIAN PEMBANGUNAN INFRA	: MOHAMMED IZRAI BIN ABD RAZAK
ARKITEK	: ZAHIRUDDIN JAIDIR
DILUKIS OLEH	: HAZARUL
PENGURUS PROJEK / DISEMAK	: Ir. MOHD FAZLI MOKHTARUDDIN / NOOR AZNIZA BAHARUDDIN


INDEKS PINDAAN	
NO HELAIAN:	24

SPECIFICATION

1. DASHED LINE REFER TO ALL EXISTING DOOR, TOP HUNG WINDOW, BRICKWALL, CEILING, FLOOR TILES, BUILT-IN CABINET, EXHAUST FAN, SANITARY WARES & FITTING TO BE DEMOLISHED

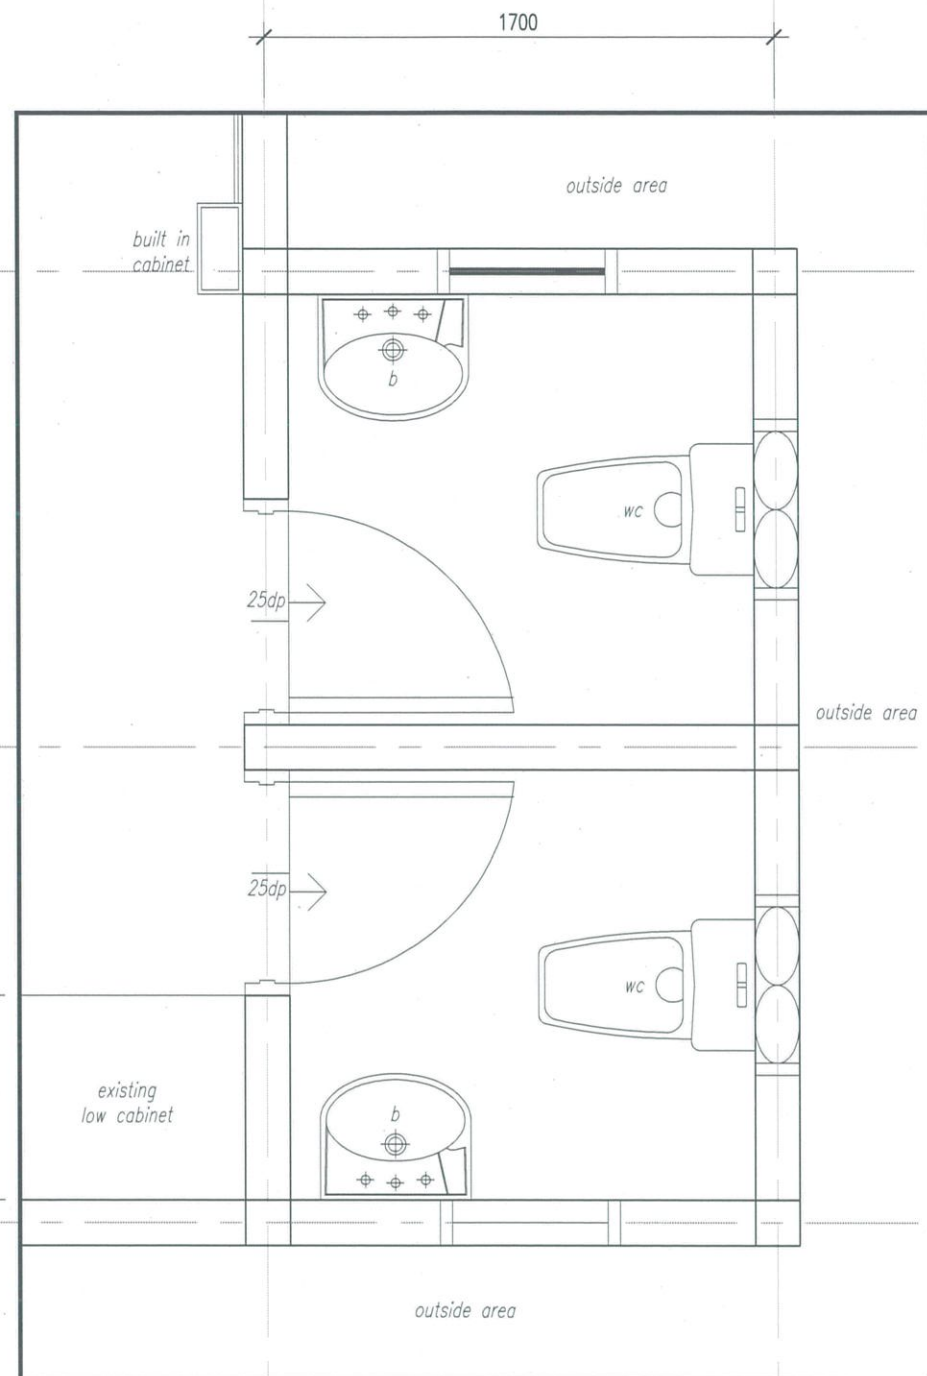


Existing Floor Plan

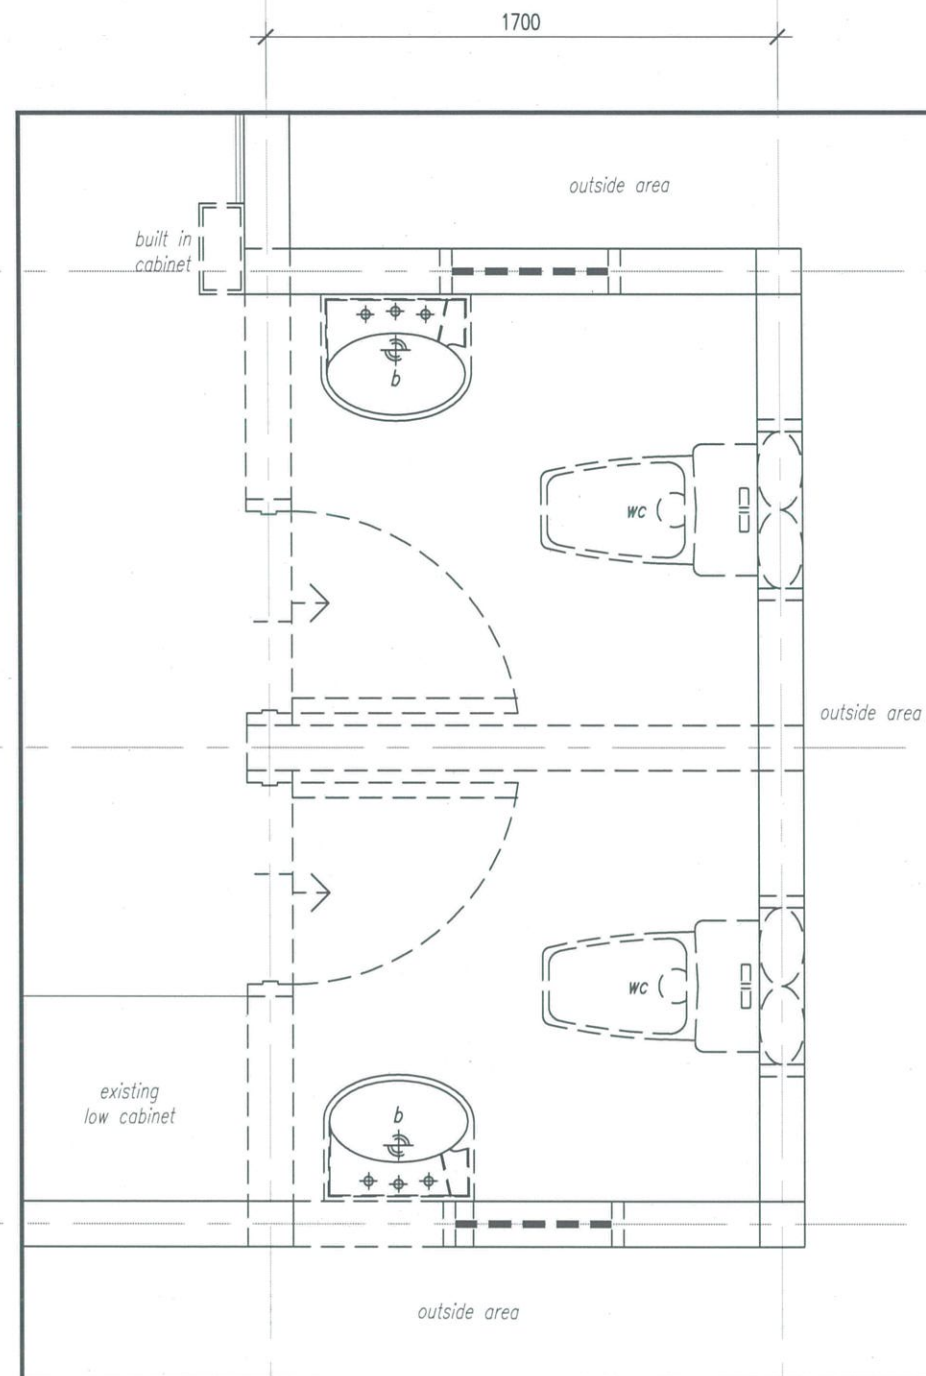

Demolished Floor Plan

KEY PLAN (SECTION B)

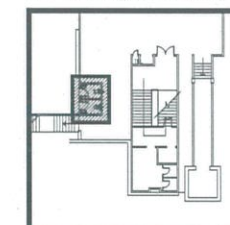

Nota:

- SEKIRANYA TERDAPAT KERJA-KERJA MENGECAT, SEMUA PERMUKAAN DINDING DALAMAN & LUARAN BANGUNAN MESTI DIBAIKPULIH (MAKE GOOD) SEBELUM KERJA-KERJA MENGECAT SEMULA DINDING DIJALANKAN.
- SEMUA SPESIFIKASI ATAU BAHAN YANG DINAMAKAN BERSAMA JENAMA HENDAKLAH DIBACA BERSAMAAN "ATAU SETARA".

TENDER DRAWING

Peringatan:
HANYA DIMENSI BERANGKA SAHAJA DILAKSANAKAN. KONTRAKTOR MESTI MEMERIKSA SEMUA DIMENSI SEBENAR DI TAPAK BINA. SEBARANG PERCANGGAHAN MESTI DILAPORKAN DENGAN SEGERA KEPADA PEGAWAI PENGUASA SEBELUM KERJA-KERJA DIMULAKAN.

PROJEK:
CADANGAN NAIKTARAF TANDAS DI ARAS 2, 3 DAN 4 BANGUNAN AKADEMIK 2, KOMPLEKS AL-FARABI, ARSHAD AYUB GRADUATE BUSINESS SCHOOL (AAGBS), UNIVERSITI TEKNOLOGI MARA (UiTM) SHAH ALAM, SELANGOR DARUL EHSAN



UNIVERSITI
TEKNOLOGI
MARA

NO. RUJUKAN PROJEK:
200-PPII(BP.5/3/158)-ARC

TAJUK LUKISAN:
STAFF PANTRY (LEVEL 2)
• EXISTING FLOOR PLAN
• DEMOLISHED FLOOR PLAN

TARIKH:
20 31
24 DIS.

SKALA:
1:25

NAIB CANSOLOR	: PROF. DATUK DR. SHAHRIN BIN SAHIB @ SAHIBUDDIN	INDEKS PINDAAN
TIMBALAN NAIB CANSOLOR	: PROF. TS. SR DR. MD YUSOF HAMID	
PENGARAH JABATAN PEMBANGUNAN INFRASTRUKTUR	: IR. TS. AZMAN SAUBIRAN	
KETUA BAHAGIAN PEMBANGUNAN INFRA	: MOHAMMED IZRAI BIN ABD RAZAK	
ARKITEK	: ZAHIRUDDIN JAIDIR	
DILUKIS OLEH	: HAZARUL	
PENGURUS PROJEK / DISEMAK	: Ir. MOHD FAZLI MOKHTARUDDIN / NOOR AZNIZA BAHARUDDIN	NO HELAIAN: 25

SPECIFICATION


	ALL NEW KITCHEN SINK, TAP & OTHER ACCESSORIES, REFER TO SCHEDULE OF SANITARY FITTING TABLE (SEE DRAWING NO. 45)
1	ALL INTERNAL WET AREA SHALL BE INSTALLED WITH LATICRETE HYDRO BARRIER WATER PROOFING MEMBRANE COMPLETE WITH LATICRETE 282 ADMIX MORTAR SR MORTAR CEMENT SCREED LATICRETE 323 CEMENTITIOUS ADHESIVE AND LATICRATE 1600 UNSANDED GROUT TO MATCH WITH FLOOR AND WALL TILES COMPLETE SYSTEM OR EQUIVALENT WITH 10 YEARS MANUF'S PERFORMANCE CERTIFICATE WARRANTY (REFER TO METHOD OF STATEMENT PAGE 76 & 77)
3B	NEW 2300mm (H) X 900mm (W) S/STEEL 304 FRAME 6mm THK. MIRROR WITH 16mm THK. PLYWOOD BACKING FIX TO WALL TO ARCH'S APPROVAL
4B	NEW 2050mm (L) X 650mm X 12mm THK. 100% ACRYLIC SURFACE COUNTERTOP STARON TEMPEST SERIES OR EQUIVALENT WITH 10 YEARS MANUF'S WARRANTY ON COLOUR VARIATION TO DETAIL AND ARCH'S APPROVAL
10	NEW 5-10mm THK. ALUMINIUM FLOOR INLAY TO ARCH'S APPROVAL
11	NEW 50mm THK. BLOCKBOARD TO BE FINISHED WITH SELECTED LAMINATE ALL AROUND (LAMITAK STONE / TIMBER EFFECT) OR EQUIVALENT) COMPLETE WITH ALL RELATED ACCESSORIES TO MANUF'S DETAIL & ARCH'S APPROVAL
FF1	NEW 600mm(H) X 300mm(W) HOMOGENEOUS ANTI SLIP R11 FLEXSTONE ANTHRACITE-(GUOCERA) FLOOR TILES WITH LATICRETE 1600 UNSANDED GROUT CEMENT COLOUR OR EQUIVALENT TO BE MATCHED WITH PROPOSED TILES TO ARCH'S APPROVAL
WF3	WALL FINISHES (INTERNAL) ALL EXISTING INTERNAL WALL & SOFFIT CEILING ALL AROUND TO BE MAKE GOOD & PAINTED WITH ICI DULUX A1000 MATTE (FAN DECK) OR EQUIVALENT C/W 7 YEARS MANUFACTURER CERTIFICATE WARRANTY TO ARCHITECT SELECTION
WF5	300mm X 300mm RECTANGULAR GLASS MOSAIC BLACK SILVER EFFECT OR EQUIVALENT TO MANUF'S DETAIL & ARCH'S APPROVAL
GW	WINDOW SPECIFICATION REFER TO WINDOW SCHEDULE (SEE DRAWING NO. 46)
16	SEE DETAIL A (REFER TO DETAIL DRAWING) (SEE DRAWING NO. 30)

Nota:


- SEKIRANYA TERDAPAT KERJA-KERJA MENGECAT, SEMUA PERMUKAAN DINDING DALAMAN & LUARAN BANGUNAN MESTI DIBAIKPUKLIH (MAKE GOOD) SEBELUM KERJA-KERJA MENGECAT SEMULA DINDING DIJALANKAN.
- SEMUA SPESIFIKASI ATAU BAHAN YANG DINAMAKAN BERSAMA JENAMA HENDAKLAH DIBACA BERSAMAAN "ATAU SETARA".

TENDER DRAWING

Peringatan:
HANYA DIMENSI BERANGKA SAHAJA DILAKSANAKAN. KONTRAKTOR MESTI MEMERIKSA SEMUA DIMENSI SEBENAR DI TAPAK BINA. SEBARANG PERCANGGAHAN MESTI DILAPORKAN DENGAN SEGERA KEPADA PEGAWAI PENGUASA SEBELUM KERJA-KERJA DIMULAKAN.

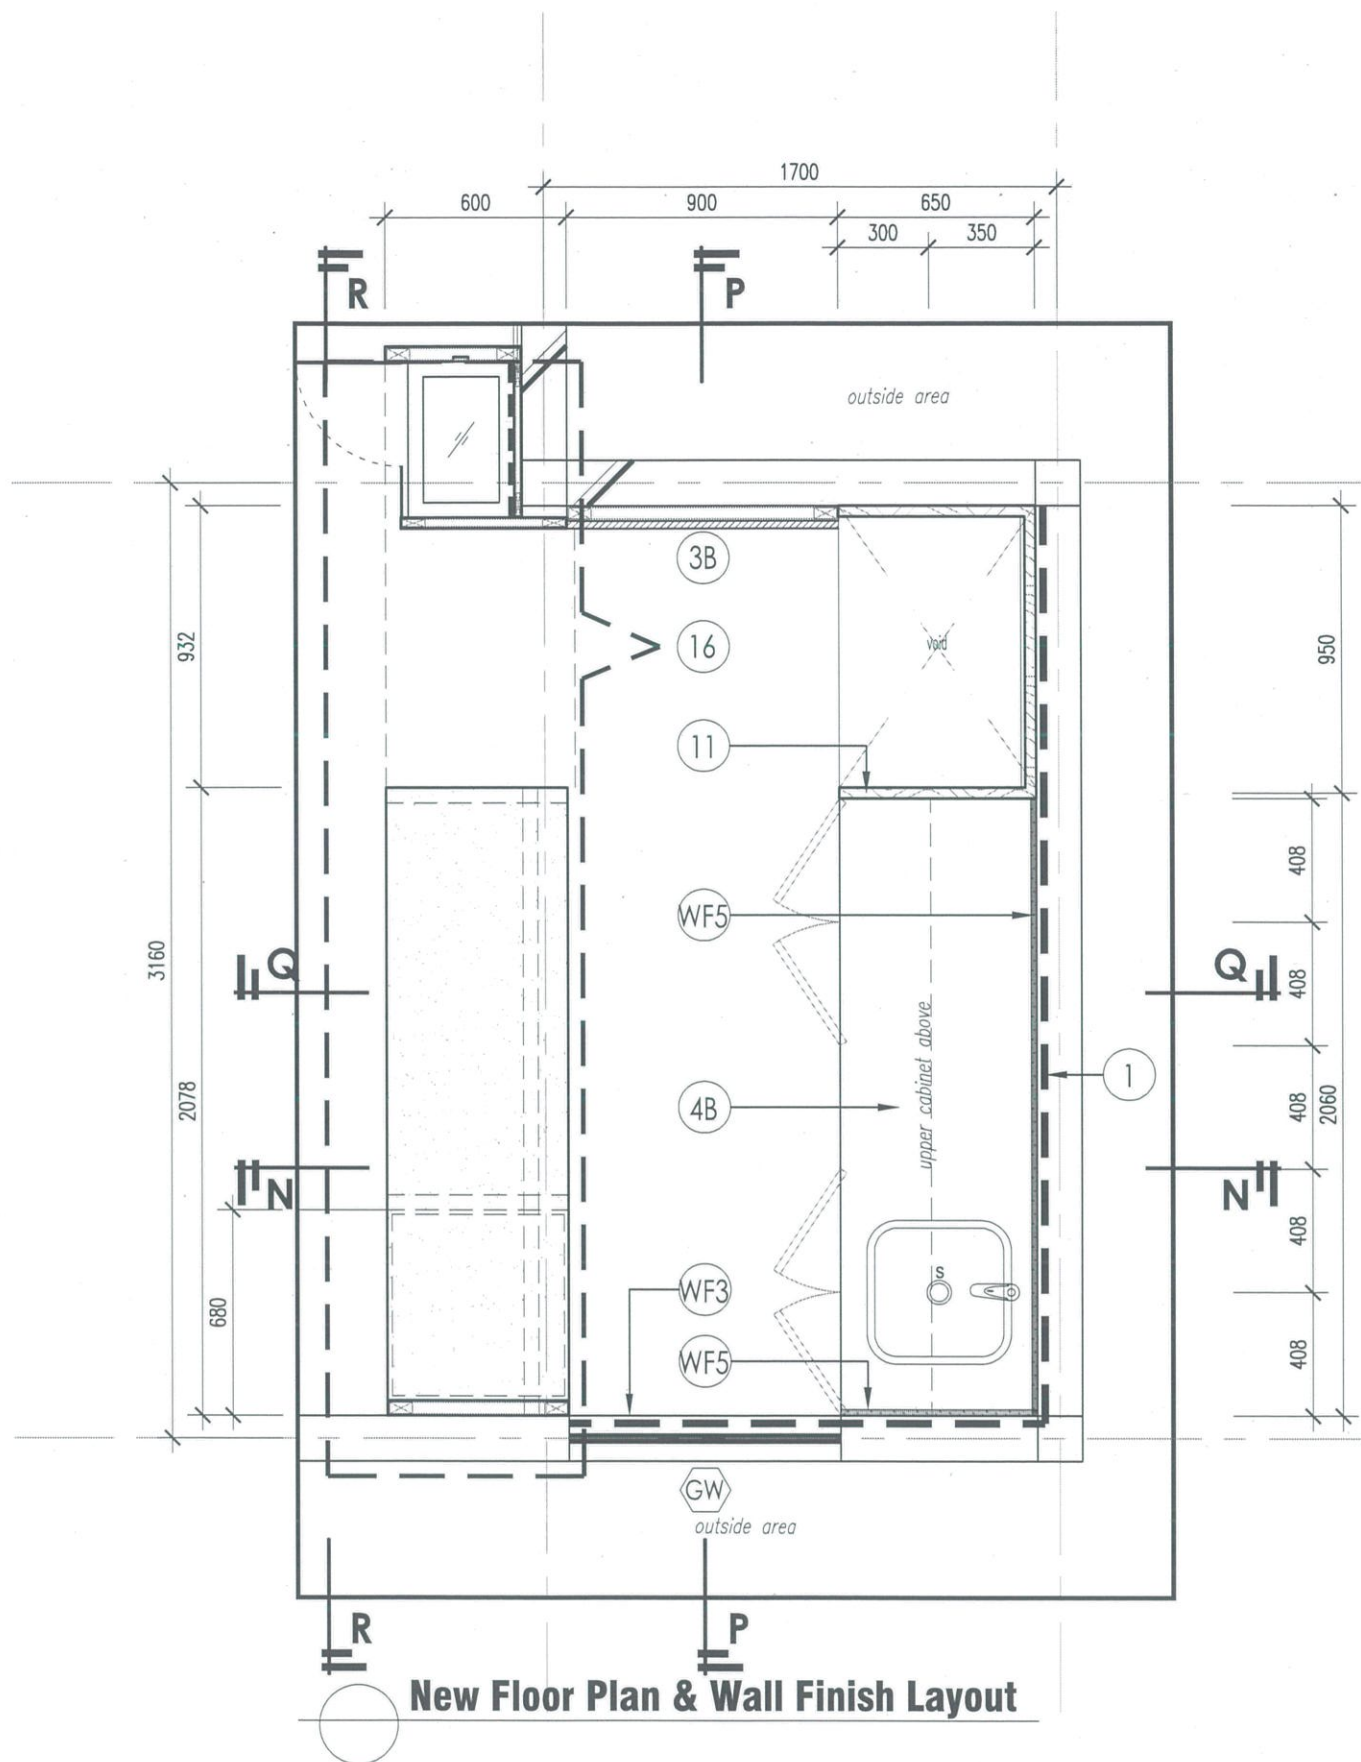


New Floor Plan & Wall Finish Layout

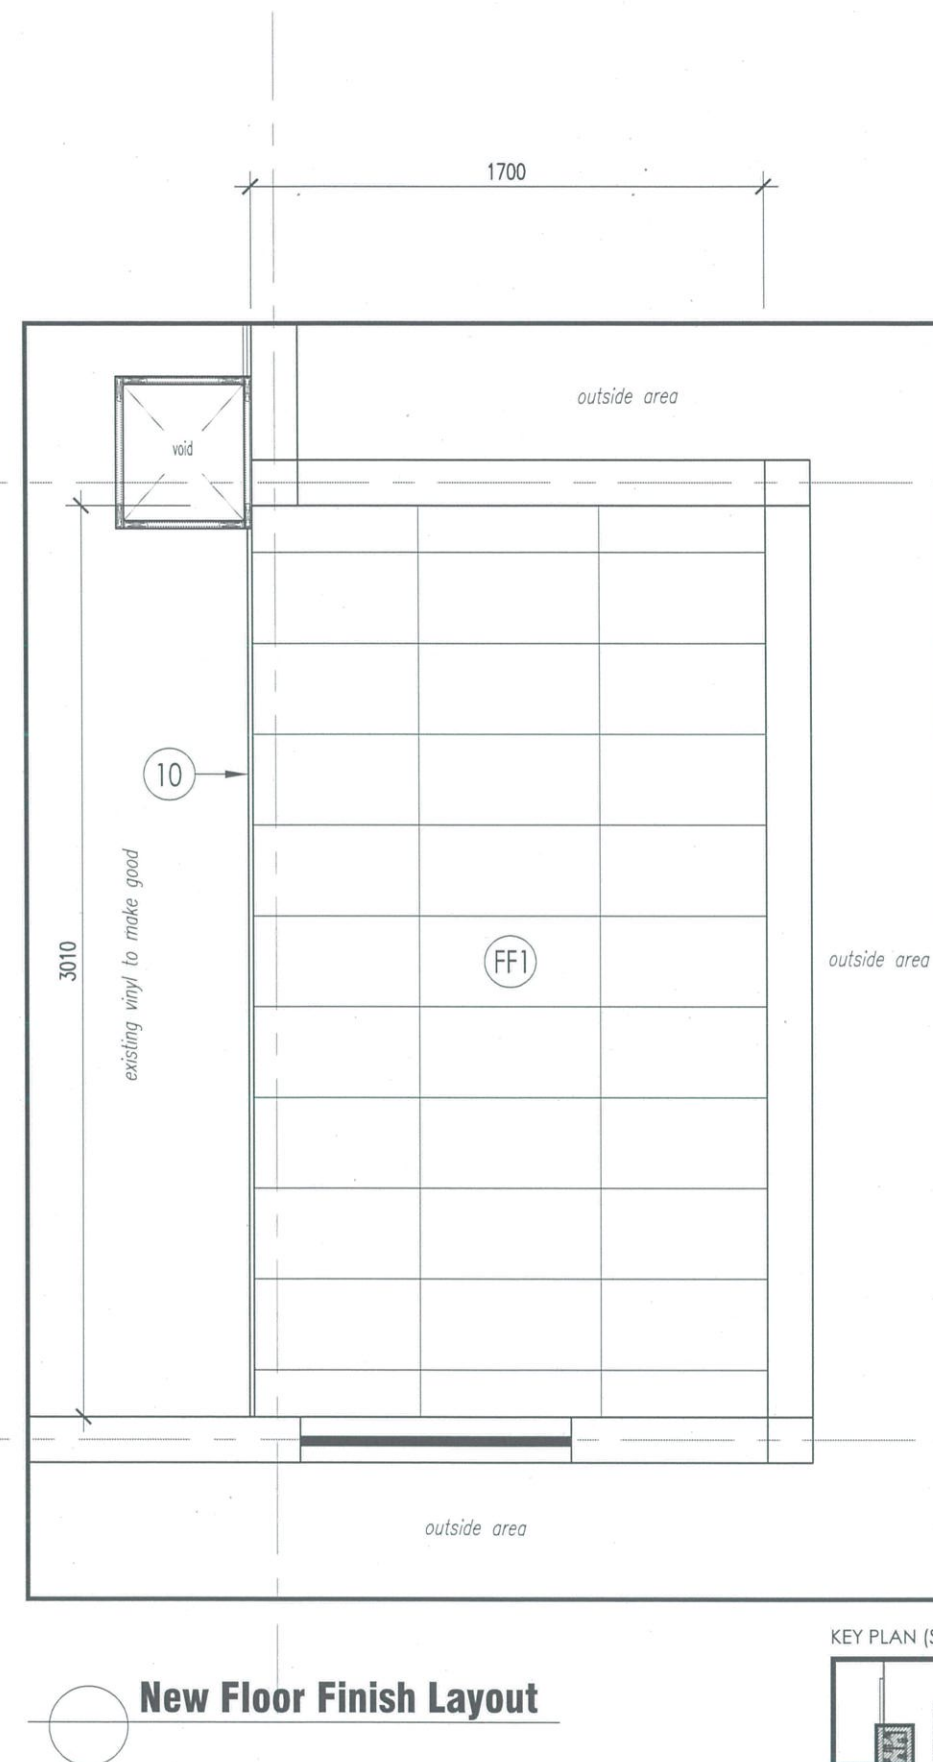

New Floor Finish Layout

KEY PLAN (SECTION B)

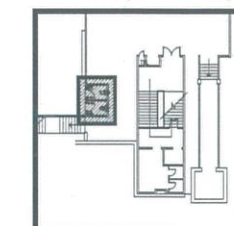

PROJEK:
CADANGAN NAIKTARAF TANDAS DI ARAS 2, 3 DAN 4 BANGUNAN AKADEMIK 2, KOMPLEKS AL-FARABI, ARSHAD AYUB GRADUATE BUSINESS SCHOOL (AAGBS), UNIVERSITI TEKNOLOGI MARA (UiTM) SHAH ALAM, SELANGOR DARUL EHSAN



UNIVERSITI
TEKNOLOGI
MARA

NO. RUJUKAN PROJEK:
200-PPH(BP.5/3/158)-ARC

TAJUK LUKISAN:
STAFF PANTRY (LEVEL 2)
• NEW FLOOR PLAN & WALL FINISH LAYOUT
• NEW FLOOR FINISH LAYOUT

TARIKH:
20 31
24 DIS.

SKALA:
1:25

NAIB CANSOLOR	: PROF. DATUK DR. SHAHRIN BIN SAHIB @ SAHIBUDDIN	INDEKS PINDAAN
TIMBALAN NAIB CANSOLOR	: PROF. TS. SR DR. MD YUSOF HAMID	
PENGARAH JABATAN PEMBANGUNAN INFRASTRUKTUR	: IR. TS. AZMAN SAUBIRAN	
KETUA BAHAGIAN PEMBANGUNAN INFRA	: MOHAMMED IZRAI BIN ABD RAZAK	
ARKITEK	: ZAHIRUDDIN JAIDIR	
DILUKIS OLEH	: HAZARUL	
PENGURUS PROJEK / DISEMAK	: Ir. MOHD FAZLI MOKHTARUDDIN / NOOR AZNIHA BAHARUDDIN	
		NO HELAIAH: 26

SPECIFICATION

	- ALL NEW KITCHEN SINK, TAP & OTHER ACCESSORIES, REFER TO SCHEDULE OF SANITARY FITTING TABLE (SEE DRAWING NO. 45) - PCL : PLASTERED CEILING LEVEL
1	ALL INTERNAL WET AREA SHALL BE INSTALLED WITH LATICRETE HYDRO BARRIER WATER PROOFING MEMBRANE COMPLETE WITH LATICRETE 282 ADMIX MORTAR SR MORTAR CEMENT SCREED LATICRETE 323 CEMENTITIOUS ADHESIVE AND LATICRATE 1600 UNSANDED GROUT TO MATCH WITH FLOOR AND WALL TILES COMPLETE SYSTEM OR EQUIVALENT WITH 10 YEARS MANUF'S PERFORMANCE CERTIFICATE WARRANTY (REFER TO METHOD OF STATEMENT PAGE 76 & 77)
4B	NEW 2050mm (L) X 650mm X 12mm THK. 100% ACRYLIC SURFACE COUNTERTOP STARON TEMPEST SERIES OR EQUIVALENT WITH 10 YEARS MANUF'S WARRANTY ON COLOUR VARIATION TO DETAIL AND ARCH'S APPROVAL
12	NEW 36mm THK. BLOCK BOARD DOOR PANEL HANDLELESS TO BE FINISHED WITH SELECTED LAMINATE (LAMITAK TIMBER / STONE EFFECT) OR EQUIVALENT WITH DAMPER AND SOFTCLOSE HINGES AND ALL RELATED ACCESSORIES TO MANUF'S DETAIL AND ARCH'S APPROVAL
13	100mm X 18mm THK. ALUMINIUM SKIRTING TO ARCH'S APPROVAL
14	WHITE POLYCEM FINISH TO MANUF'S DETAIL AND ARCH'S APPROVAL
15	ADJUSTABLE PVC LEG STAND TO MANUF'S DETAIL AND ARCH'S APPROVAL
16	SEE DETAIL A (SEE DRAWING NO. 30)
GW	GLASS WALL SPECIFICATION REFER TO WINDOW SCHEDULE (SEE DRAWING NO. 46)
FF1 WF3 WF5	WALL & FLOOR SPECIFICATION REFER TO NEW WALL & FLOOR FINISH LAYOUT (SEE DRAWING NO. 26)
PC	CEILING SPECIFICATION REFER TO NEW CEILING LAYOUT (SEE DRAWING NO. 27)

Nota:

- SEKIRANYA TERDAPAT KERJA-KERJA MENGECAT, SEMUA PERMUKAAN DINDING DALAMAN & LUARAN BANGUNAN MESTI DIBAIKPUK (MAKE GOOD) SEBELUM KERJA-KERJA MENGECAT SEMULA DINDING DIJALANKAN.
- SEMUA SPESIFIKASI ATAU BAHAN YANG DINAMAKAN BERSAMA JENAMA HENDAKLAH DIBACA BERSAMAAN "ATAU SETARA".

TENDER DRAWING

Peringatan:
HANYA DIMENSI BERANGKA SAHAJA DILAKSANAKAN. KONTRAKTOR MESTI MEMERIKSA SEMUA DIMENSI SEBENAR DI TAPAK BINA. SEBARANG PERCANGGAHAN MESTI LAPORKAN DENGAN SEGERA KEPADA PEGAWAI PENGUSAH SEBELUM KERJA-KERJA DIMULAKAN.

INDEX PINDAAN	
NO HELAIAN:	27



New Ceiling Layout

▽ existing suspended ceiling lev.


▽ flat roof lev.

▽ new plastered ceiling lev.

▽ table top lev.


▽ low cabinet lev.

▽ floor lev.

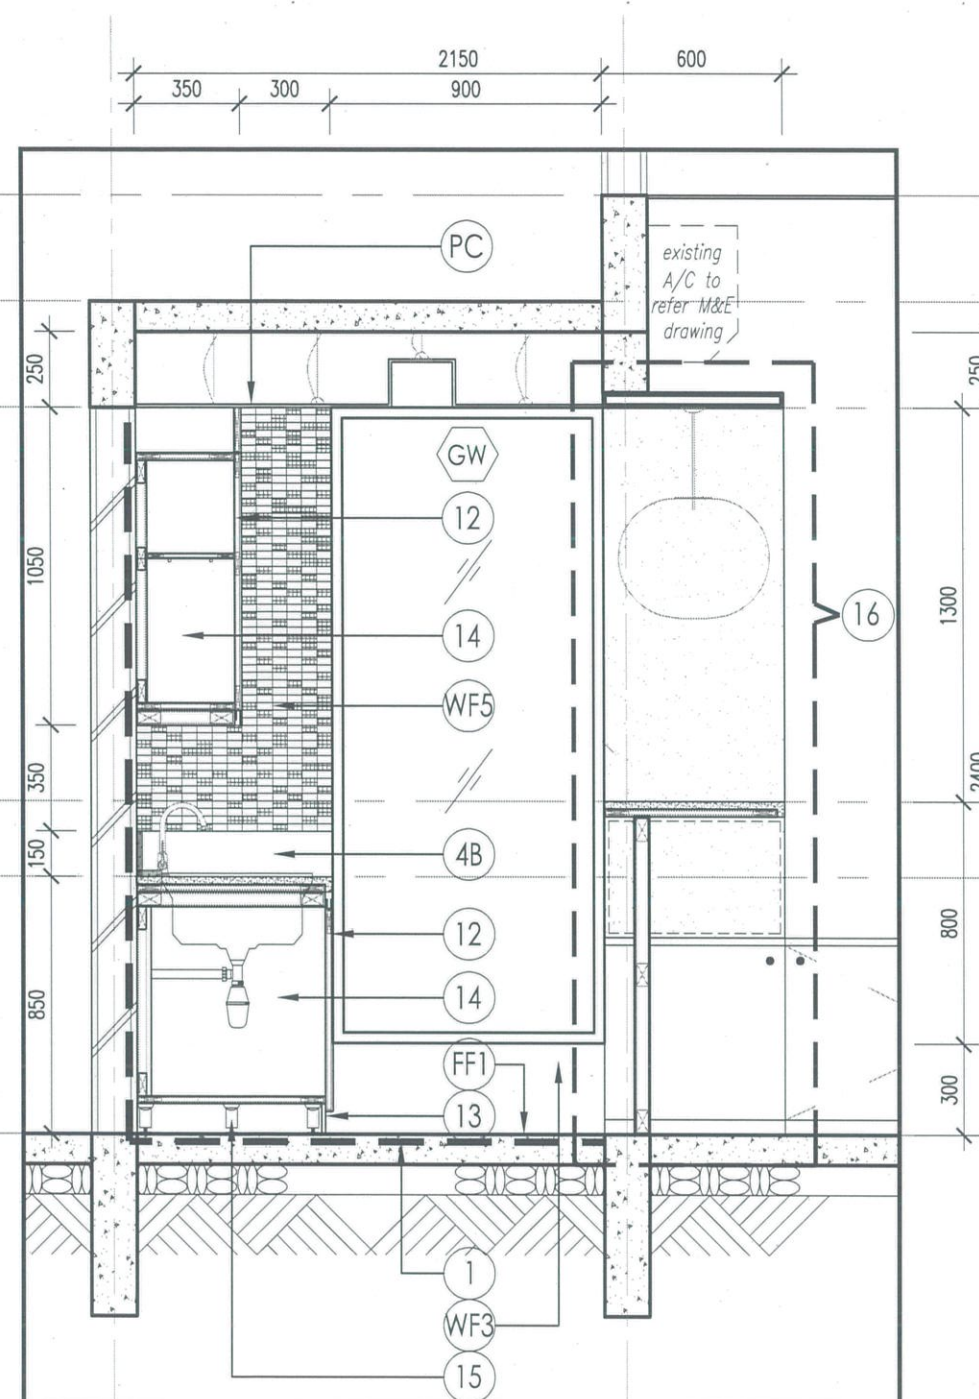

Section N-N

KEY PLAN (SECTION B)

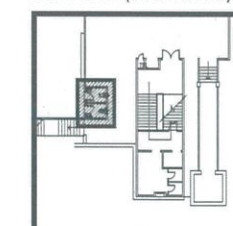

PROJEK:
CADANGAN NAIKTARAF TANDAS DI ARAS 2, 3 DAN 4 BANGUNAN AKADEMIK 2, KOMPLEKS AL-FARABI, ARSHAD AYUB GRADUATE BUSINESS SCHOOL (AAGBS), UNIVERSITI TEKNOLOGI MARA (UTM) SHAH ALAM, SELANGOR DARUL EHSAN



UNIVERSITI
TEKNOLOGI
MARA


NO. RUJUKAN PROJEK:
200-PPII(BP.5/3/158)-ARC

TAJUK LUKISAN:
STAFF PANTRY (LEVEL 2)
• NEW CEILING LAYOUT
• SECTION

TARIKH:
20 31
24 DIS.


SKALA:
1:25

NAIB CANSOLOR	: PROF. DATUK DR. SHAHRIN BIN SAHIB @ SAHIBUDDIN
TIMBALAN NAIB CANSOLOR	: PROF. TS. SR DR. MD YUSOF HAMID
PENGARAH JABATAN PEMBANGUNAN INFRASTRUKTUR	: IR. TS. AZMAN SAUBIRAN
KETUA BAHAGIAN PEMBANGUNAN INFRA	: MOHAMMED IZRAI BIN ABD RAZAK
ARKITEK	: ZAHIRUDDIN JAIDIR
DILUKIS OLEH	: HAZARUL
PENGURUS PROJEK / DISEMAK	: Ir. MOHD FAZLI MOKHTARUDDIN / NOOR AZNIZA BAHARUDDIN

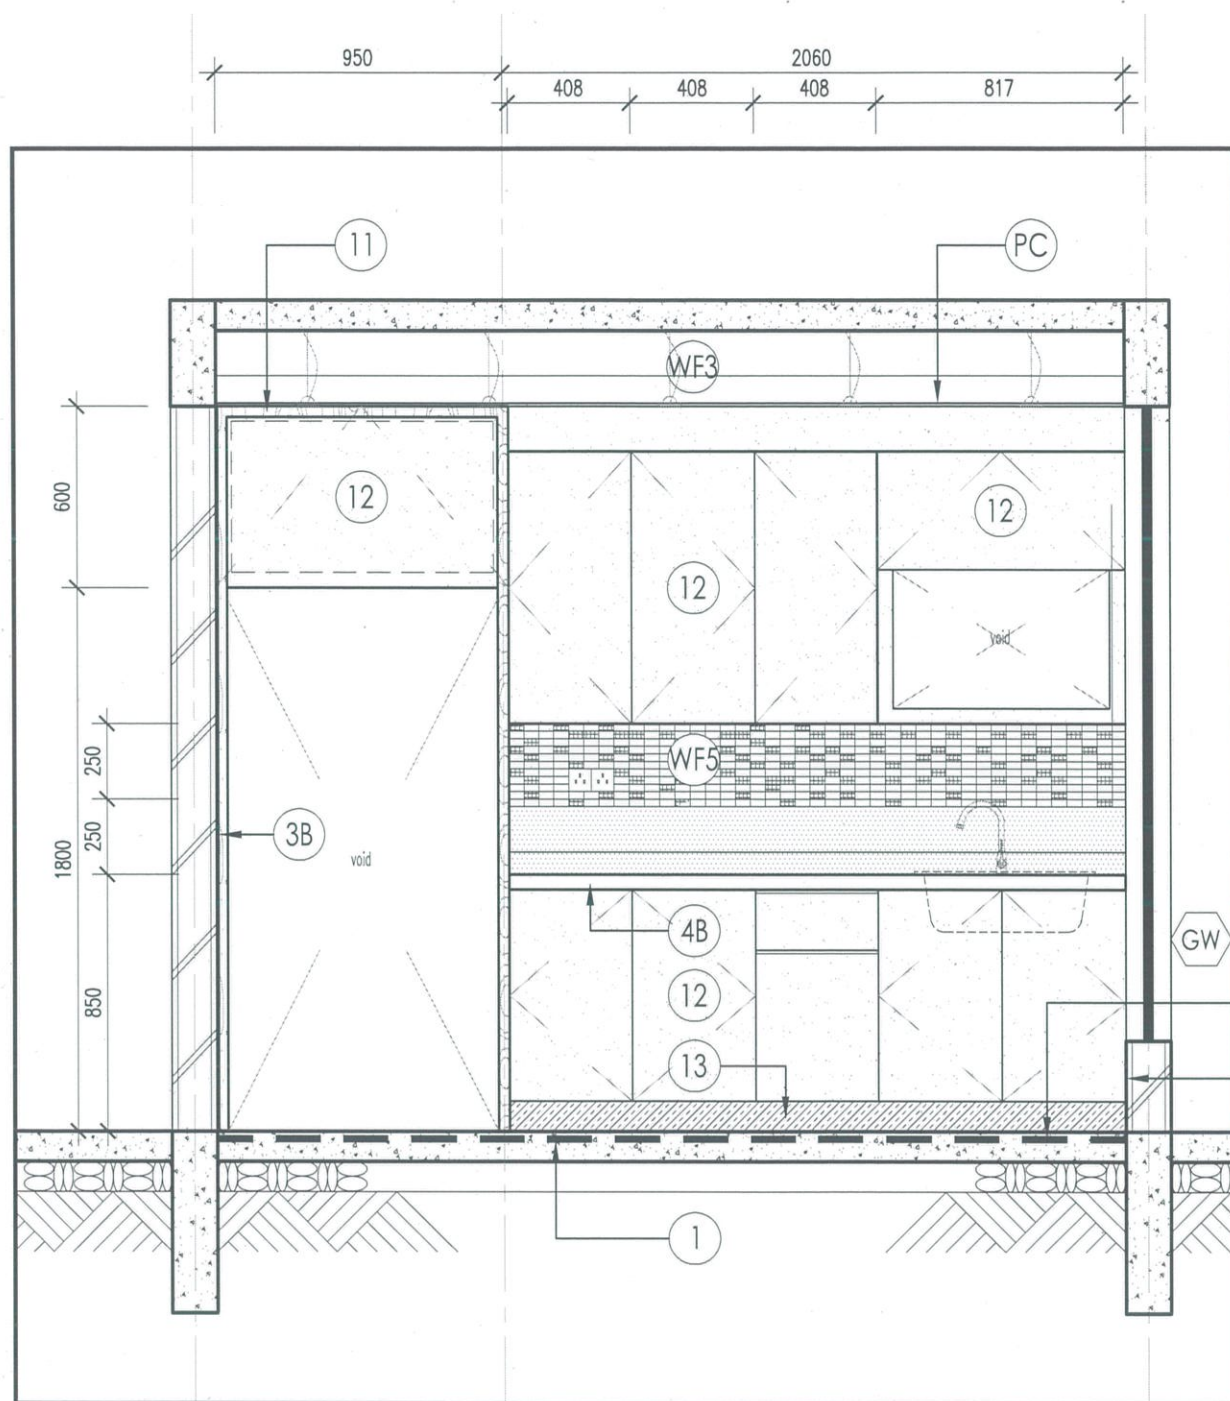

Section P-P

▽ existing suspended ceiling lev.
▽ existing flat roof lev.
▽ new plastered ceiling lev.
▽ table top lev.
▽ low cabinet lev.
FF1
WF3
▽ floor lev.

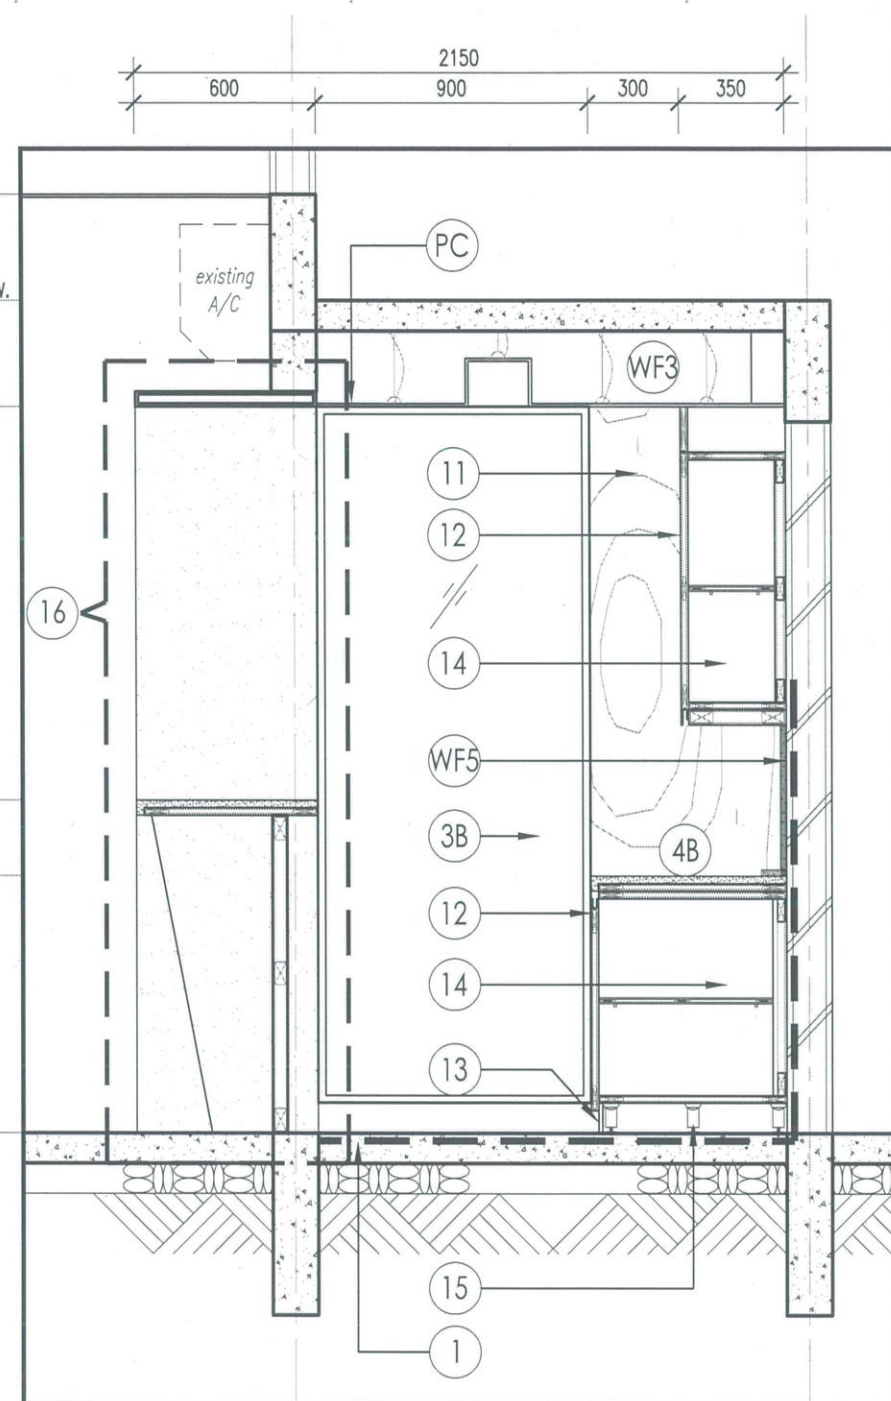

Section Q-Q

SPECIFICATION

• ALL NEW SANITARY WARES FITTING & OTHER ACCESSORIES, REFER TO SCHEDULE OF SANITARY FITTING TABLE (SEE DRAWING NO. 45)	
1	ALL INTERNAL WET AREA SHALL BE INSTALLED WITH LATICRETE HYDRO BARRIER WATER PROOFING MEMBRANE COMPLETE WITH LATICRETE 282 ADMIX MORTAR SR MORTAR CEMENT SCREED LATICRETE 323 CEMENTITIOUS ADHESIVE AND LATICRATE 1600 UNSANDED GROUT TO MATCH WITH FLOOR AND WALL TILES COMPLETE SYSTEM OR EQUIVALENT WITH 10 YEARS MANUF'S PERFORMANCE CERTIFICATE WARRANTY (REFER TO METHOD OF STATEMENT PAGE 76 & 77)
4B	NEW 2050mm (L) X 650mm X 12mm THK. 100% ACRYLIC SURFACE COUNTERTOP STARON TEMPEST SERIES OR EQUIVALENT WITH 10 YEARS MANUF'S WARRANTY ON COLOUR VARIATION TO DETAIL AND ARCH'S APPROVAL
3B	NEW 2300mm (H) X 900mm (W) S/STEEL 304 FRAME 6mm THK. MIRROR WITH 16mm THK. PLYWOOD BACKING FIX TO WALL TO ARCH'S APPROVAL
11	NEW 50mm THK. BLOCKBOARD TO BE FINISHED WITH SELECTED LAMINATE ALL AROUND (LAMITAK STONE / TIMBER EFFECT) OR EQUIVALENT) COMPLETE WITH ALL RELATED ACCESSORIES TO MANUF'S DETAIL & ARCH'S APPROVAL
12	NEW 36mm THK. BLOCK BOARD DOOR PANEL HANDLELESS TO BE FINISHED WITH SELECTED LAMINATE (LAMITAK TIMBER / STONE EFFECT) OR EQUIVALENT WITH DAMPER AND SOFTCLOSE HINGES AND ALL RELATED ACCESSORIES TO MANUF'S DETAIL AND ARCH'S APPROVAL
13	100mm X 18mm THK. ALUMINIUM SKIRTING TO ARCH'S APPROVAL
14	WHITE POLYCEM FINISH TO MANUF'S DETAIL AND ARCH'S APPROVAL
15	ADJUSTABLE PVC LEG STAND TO MANUF'S DETAIL AND ARCH'S APPROVAL
16	SEE DETAIL A (SEE DRAWING NO. 30)
FF1 WF3 WF5	WALL & FLOOR SPECIFICATION REFER TO NEW WALL & FLOOR FINISH LAYOUT (SEE DRAWING NO. 26)
PC	CEILING SPECIFICATION REFER TO NEW CEILING LAYOUT (SEE DRAWING NO. 27)
GW	GLASS WALL SPECIFICATION REFER TO WINDOW SCHEDULE (SEE DRAWING NO. 46)

Nota:
• SEKIRANYA TERDAPAT KERJA-KERJA MENGECAT, SEMUA PERMUKAAN DINDING DALAMAN & LUARAN BANGUNAN MESTI DIBAIKPUK (MAKE GOOD) SEBELUM KERJA-KERJA MENGECAT SEMULA DINDING DIJALANKAN.
• SEMUA SPESIFIKASI ATAU BAHAN YANG DINAMAKAN BERSAMA JENAMA HENDAKLAH DIBACA BERSAMAAN "ATAU SETARA".

TENDER DRAWING

Peringatan:
HANYA DIMENSI BERANGKA SAHAJA DILAKSANAKAN. KONTRAKTOR MESTI MEMERIKSA SEMUA DIMENSI SEBENAR DI TAPAK BINA. SEBARANG PERCANGGAHAN MESTI DILAPORKAN DENGAN SEGERA KEPADA PEGAWAI PENGUASA SEBELUM KERJA-KERJA DIMULAKAN.

PROJEK:
CADANGAN NAIKTARAF TANDAS DI ARAS 2, 3 DAN 4 BANGUNAN AKADEMIK 2, KOMPLEKS AL-FARABI, ARSHAD AYUB GRADUATE BUSINESS SCHOOL (AAGBS), UNIVERSITI TEKNOLOGI MARA (UiTM) SHAH ALAM, SELANGOR DARUL EHSAN



UNIVERSITI
TEKNOLOGI
MARA

NO. RUJUKAN PROJEK:
200-PPH(BP.5/3/158)-ARC

TAJUK LUKISAN:
STAFF PANTRY (LEVEL 2)
• SECTIONS

TARIKH:
20 31
24 DIS.

SKALA:
1:25

NAIB CANSOLOR	: PROF. DATUK DR. SHAHRIN BIN SAHIB @ SAHIBUDDIN
TIMBALAN NAIB CANSOLOR	: PROF. TS. SR DR. MD YUSOF HAMID
PENGARAH JABATAN PEMBANGUNAN INFRASTRUKTUR	: IR. TS. AZMAN SAUBIRAN
KETUA BAHAGIAN PEMBANGUNAN INFRA	: MOHAMMED IZRAI BIN ABD RAZAK
ARKITEK	: ZAHIRUDDIN JAIDIR
DILUKIS OLEH	: HAZARUL
PENGURUS PROJEK / DISEMAK	: Ir. MOHD FAZLI MOKHTARUDDIN / NOOR AZNIHA BAHARUDDIN

INDEKS PINDAAN	
NO HELAIAN:	28

SPECIFICATION

4C	NEW 2078mm (L) X 600mm X 12mm THK. 100% ACRYLIC SURFACE COUNTERTOP STARON TEMPEST SERIES OR EQUIVALENT WITH 10 YEARS MANUF'S WARRANTY ON COLOUR VARIATION TO DETAIL AND ARCH'S APPROVAL
11	NEW 50mm THK. BLOCKBOARD TO BE FINISHED WITH SELECTED LAMINATE ALL AROUND (LAMITAK STONE / TIMBER EFFECT) OR EQUIVALENT COMPLETE WITH ALL RELATED ACCESSORIES TO MANUF'S DETAIL & ARCH'S APPROVAL
17	NEW 600mm X 50mm THK. BLOCKBOARD TO BE FINISHED WITH SELECTED RICHWOOD VENEER ALL AROUND OR EQUIVALENT COMPLETE WITH ALL RELATED ACCESSORIES TO MANUF'S DETAIL & ARCH'S SELECTION
18	NEW 600mm X 36mm THK. BLOCKBOARD TO BE FINISHED WITH SELECTED RICHWOOD VENEER ALL AROUND OR EQUIVALENT COMPLETE WITH ALL RELATED ACCESSORIES TO MANUF'S DETAIL & ARCH'S SELECTION
20	NEW 2300mm(H) X 525mm(W) X 8mm THK. TEMPERED GLASS DOOR WITH ACCESSORIES TO MANUF'S DETAIL
21	NEW 50mm THK. BLOCK BOARD DRAWER PANEL HANDLELESS TO BE FINISHED WITH SELECTED LAMINATE (LAMITAK TIMBER / STONE EFFECT) OR EQUIVALENT WITH DAMPER AND SOFTCLOSE HINGES AND ALL RELATED ACCESSORIES TO MANUF'S DETAIL AND ARCH'S APPROVAL
WF3	WALL & FLOOR SPECIFICATION REFER TO NEW FLOOR PLAN & WALL FINISH LAYOUT (SEE DRAWING NO. 26)
PL	450mm Ø FROSTED FLUID PENDANT LIGHT OR EQUIVALENT COMPLETE WITH ALL RELATED ACCESSORIES TO MANUF'S DETAIL & ARCH'S SELECTION


Nota:

- SEKIRANYA TERDAPAT KERJA-KERJA MENGECAI, SEMUA PERMUKAAN DINDING DALAMAN & LUARAN BANGUNAN MESTI DIBAIKPUK (MAKE GOOD) SEBELUM KERJA-KERJA MENGECAI SEMULA DINDING DIJALANKAN.
- SEMUA SPESIFIKASI ATAU BAHAN YANG DINAMAKAN BERSAMA JENAMA HENDAKLAH DIBACA BERSAMAAN "ATAU SETARA".


TENDER DRAWING

Peringatan:

HANYA DIMENSI BERANGKA SAHAJA DILAKSANAKAN. KONTRAKTOR MESTI MEMERIKSA SEMUA DIMENSI SEBENAR DI TAPAK BINA. SEBARANG PERCANGGAHAN MESTI DILAPORKAN DENGAN SEGERA KEPADA PEGAWAI PENGUSAH SEBELUM KERJA-KERJA DIMULAKAN.

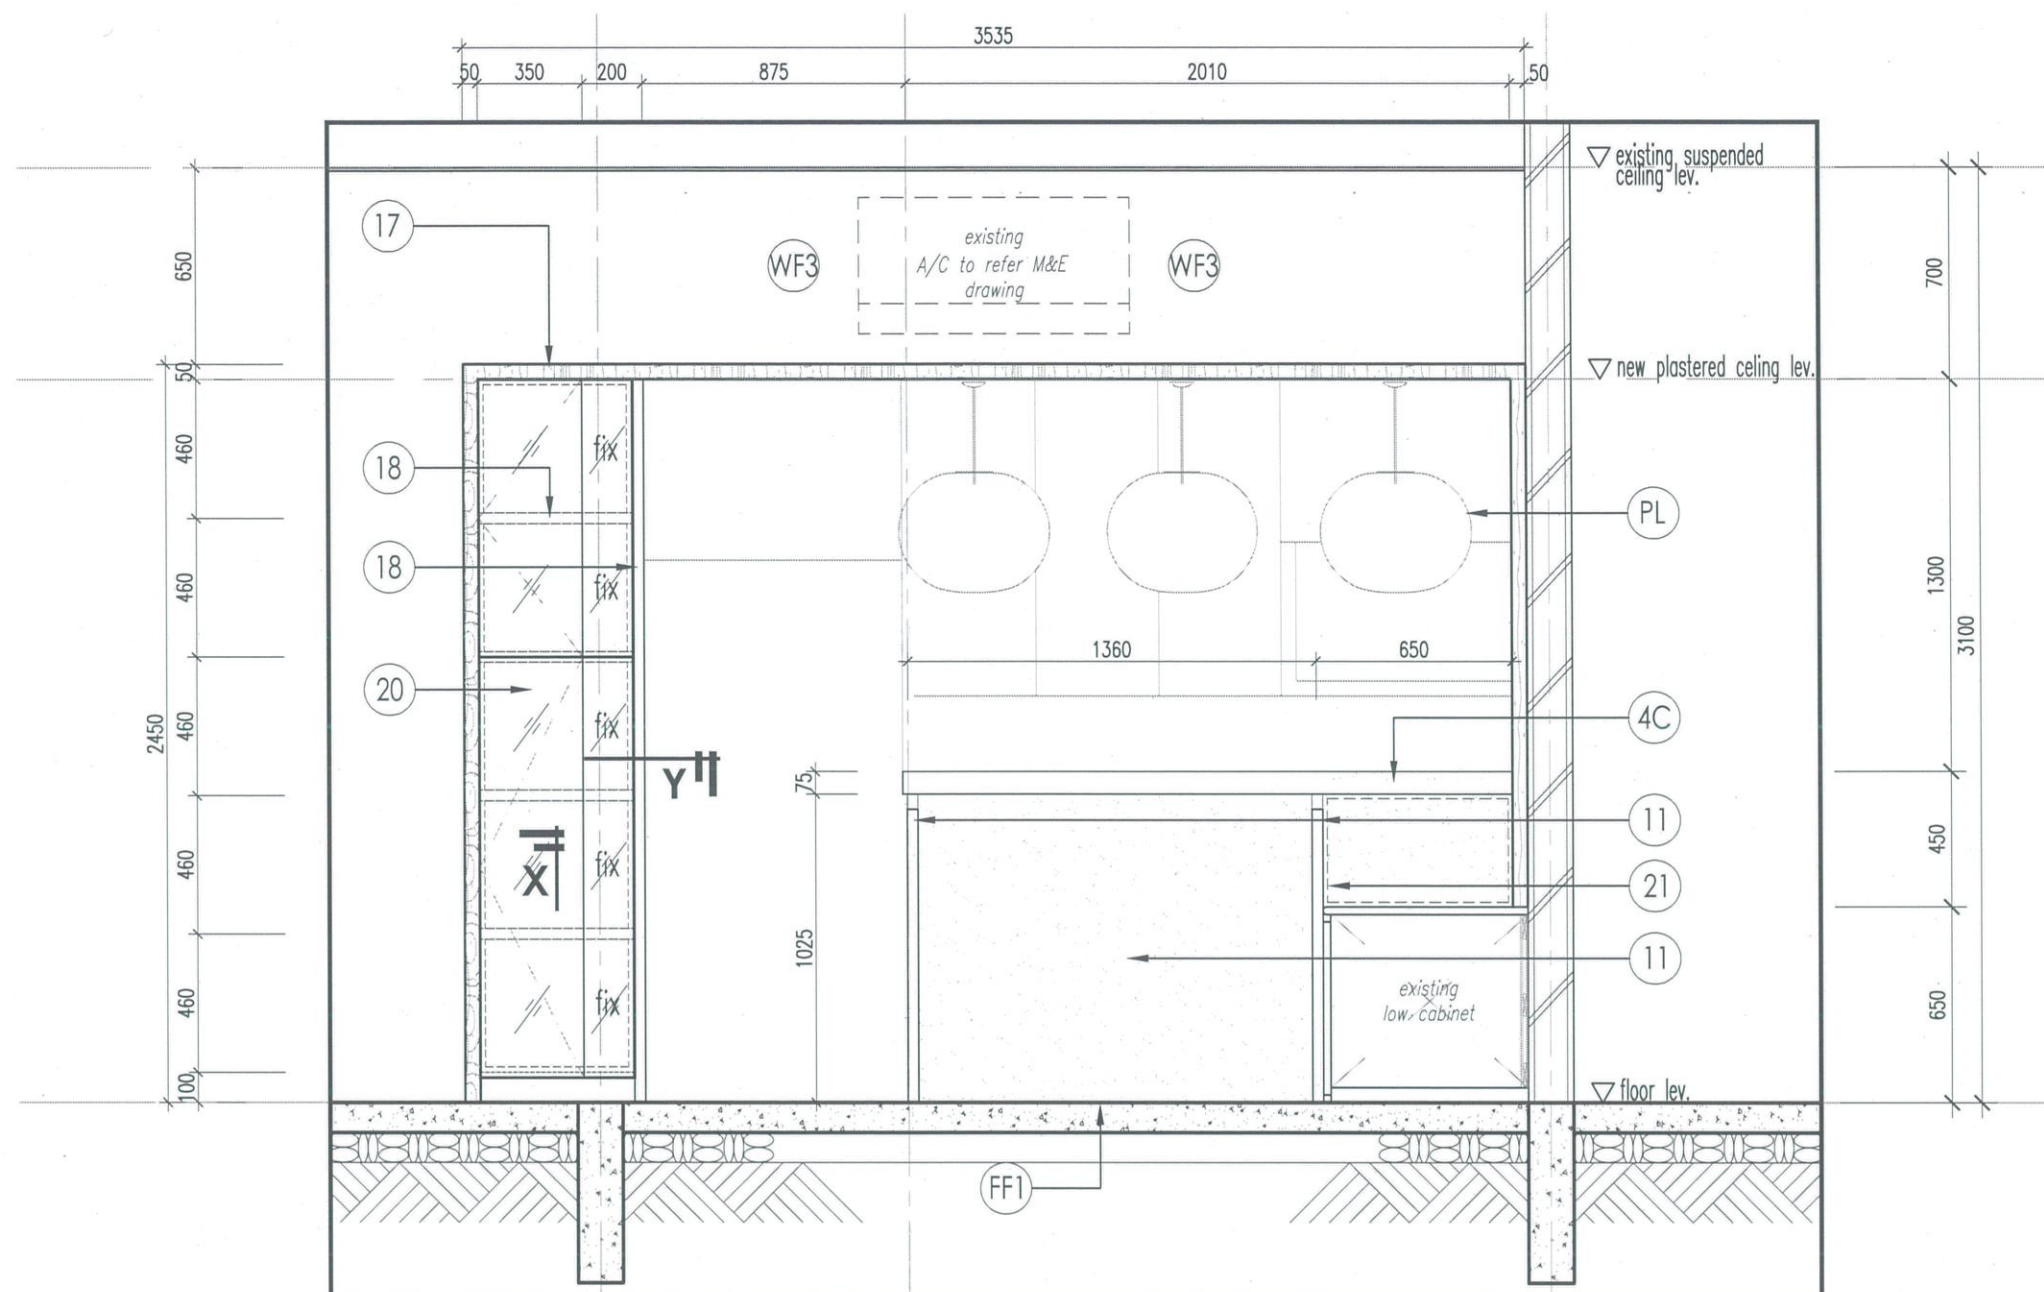

Section R-R
Scale 1:25

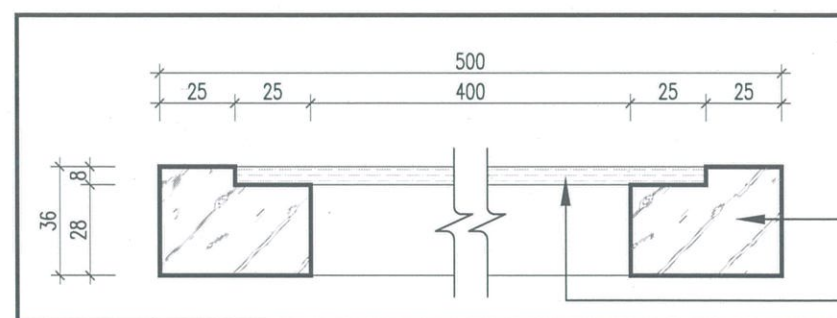


LED strip aluminium holder fix on
36mm thk. blockboard to be finished with
selected richwood veneer all around

36mm thk. blockboard to be finished with
selected richwood veneer all around

8mm thk. tempered glass door

Section X
Display Cabinet Scale : NTS

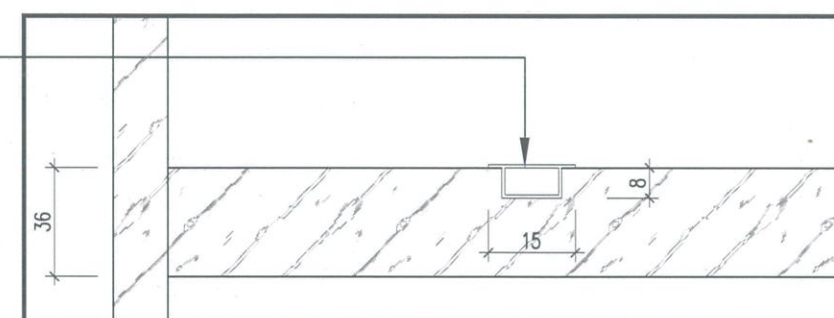

Section Y
Display Cabinet Scale : NTS

PROJEK:
CADANGAN NAIKTARAF TANDAS DI ARAS 2, 3 DAN 4 BANGUNAN AKADEMIK 2, KOMPLEKS AL-FARABI, ARSHAD AYUB GRADUATE BUSINESS SCHOOL (AAGBS), UNIVERSITI TEKNOLOGI MARA (UTM) SHAH ALAM, SELANGOR DARUL EHSAN



UNIVERSITI
TEKNOLOGI
MARA


NO. RUJUKAN PROJEK:
200-PPH(BP.5/3/158)-ARC

TAJUK LUKISAN:
STAFF PANTRY (LEVEL 2)
• SECTIONS

TARIKH:
20 31
24 DIS.


SKALA:
A.S

NAIB CANSOLOR	: PROF. DATUK DR. SHAHRIN BIN SAHIB @ SAHIBUDDIN	INDEKS PINDAAN
TIMBALAN NAIB CANSOLOR	: PROF. TS. SR DR. MD YUSOF HAMID	
PENGARAH JABATAN PEMBANGUNAN INFRASTRUKTUR	: IR. TS. AZMAN SAUBIRAN	
KETUA BAHAGIAN PEMBANGUNAN INFRA	: MOHAMMED IZRAI BIN ABD RAZAK	
ARKITEK	: ZAHIRUDDIN JAIDIR	
DILUKIS OLEH	: HAZARUL	
PENGURUS PROJEK / DISEMAK	: Ir. MOHD FAZLI MOKHTARUDDIN / NOOR AZNIZA BAHARUDDIN	NO HELAIAN: 29

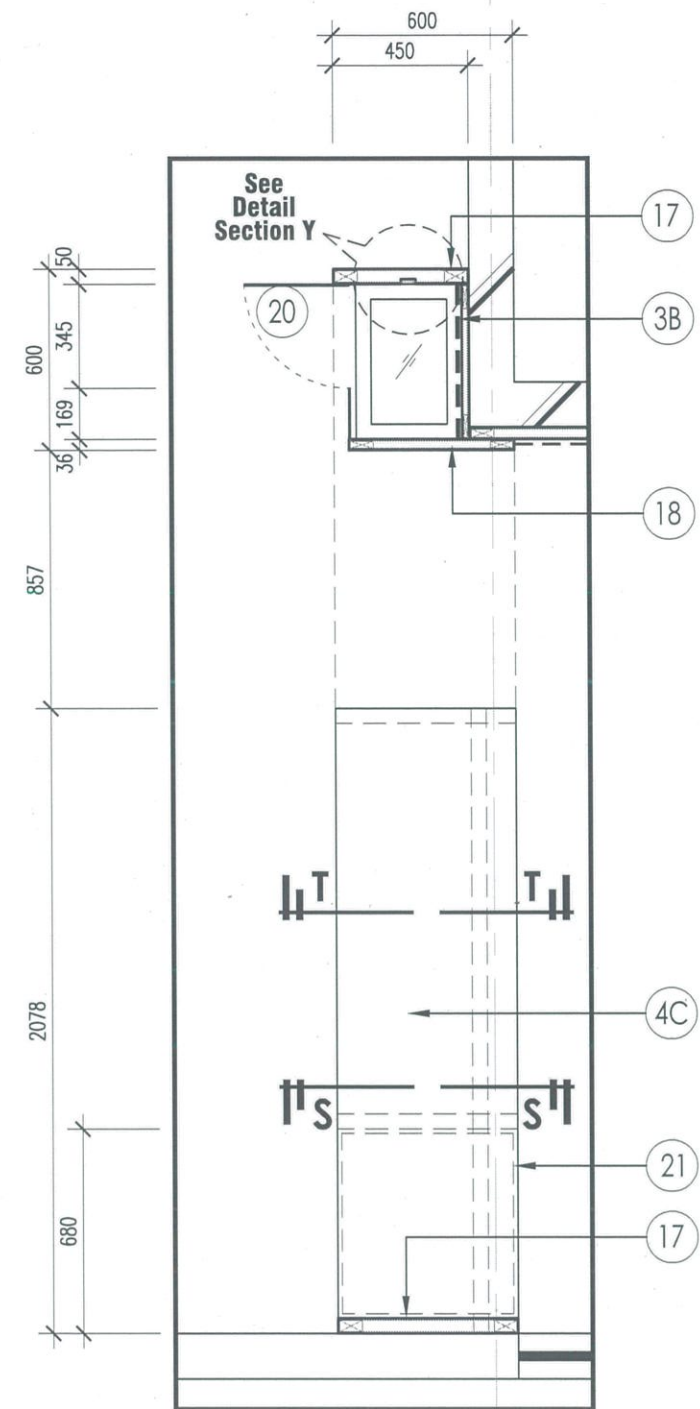


Detail A - Plan

Display Cabinet & Pantry Table Top

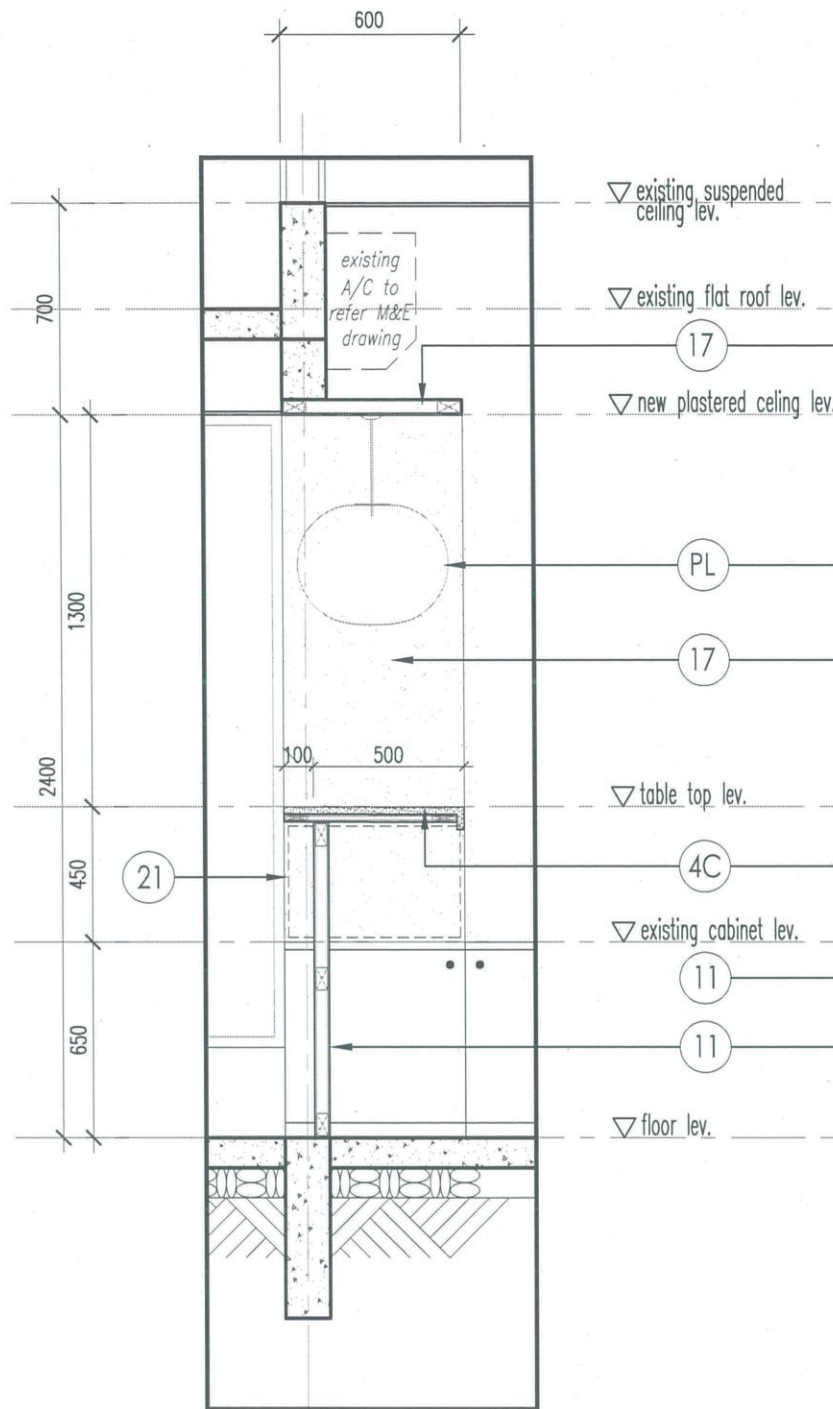

Detail A - Section S-S

Display Cabinet & Pantry Table Top

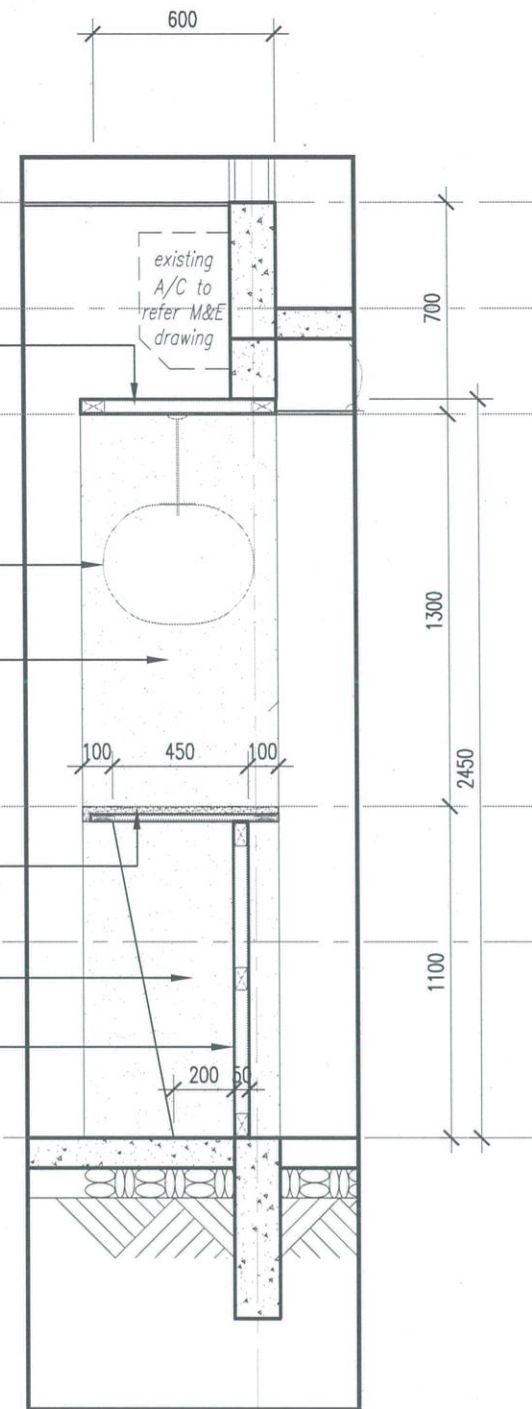

Detail A - Section T-T

Display Cabinet & Pantry Table Top

SPECIFICATION

3B	NEW 2300mm (H) X 900mm (W) S/STEEL 304 FRAME 6mm THK. MIRROR WITH PLYWOOD BACKING FIX TO WALL TO ARCH'S APPROVAL (REFER TO SCHEDULE OF SANITARY WARES & FITTING)
4C	NEW 2078mm (L) X 600mm X 12mm THK. 100% ACRYLIC SURFACE COUNTERTOP STARON TEMPEST SERIES OR EQUIVALENT WITH 10 YEARS MANUF'S WARRANTY ON COLOUR VARIATION TO DETAIL AND ARCH'S APPROVAL
11	NEW 50mm THK. BLOCKBOARD TO BE FINISHED WITH SELECTED LAMINATE ALL AROUND (LAMITAK STONE / TIMBER EFFECT) OR EQUIVALENT) COMPLETE WITH ALL RELATED ACCESSORIES TO MANUF'S DETAIL & ARCH'S APPROVAL
17	NEW 600mm X 50mm THK. BLOCKBOARD TO BE FINISHED WITH SELECTED RICHWOOD VENEER ALL AROUND OR EQUIVALENT COMPLETE WITH ALL RELATED ACCESSORIES TO MANUF'S DETAIL & ARCH'S SELECTION
18	NEW 600mm X 36mm THK. BLOCKBOARD TO BE FINISHED WITH SELECTED RICHWOOD VENEER ALL AROUND OR EQUIVALENT COMPLETE WITH ALL RELATED ACCESSORIES TO MANUF'S DETAIL & ARCH'S SELECTION
20	NEW 2300mm(H) X 525mm(W) X 8mm THK. TEMPERED GLASS DOOR WITH ACCESSORIES TO MANUF'S DETAIL
21	NEW 50mm THK. BLOCK BOARD DRAWER PANEL HANDLELESS TO BE FINISHED WITH SELECTED LAMINATE (LAMITAK TIMBER / STONE EFFECT) OR EQUIVALENT WITH DAMPER AND SOFTCLOSE HINGES AND ALL RELATED ACCESSORIES TO MANUF'S DETAIL AND ARCH'S APPROVAL
PL	450mm Ø FROSTED FLUID PENDANT LIGHT OR EQUIVALENT COMPLETE WITH ALL RELATED ACCESSORIES TO MANUF'S DETAIL & ARCH'S SELECTION

Nota:

- SEKIRANYA TERDAPAT KERJA-KERJA MENGECAI, SEMUA PERMUKAAN DINDING DALAMAN & LUARAN BANGUNAN MESTI DIBAIPULIH (MAKE GOOD) SEBELUM KERJA-KERJA MENGECAI SEMULA DINDING DIJALANKAN.
- SEMUA SPESIFIKASI ATAU BAHAN YANG DINAMAKAN BERSAMA JENAMA HENDAKLAH DIBACA BERSAMAAN "ATAU SETARA".

TENDER DRAWING

Peringatan:

HANYA DIMENSI BERANGKA SAHAJA DILAKSANAKAN. KONTRAKTOR MESTI MEMERIKSA SEMUA DIMENSI SEBENAR DI TAPAK BINA. SEBARANG PERCANGGAHAN MESTI DILAPORKAN DENGAN SEGERA KEPADA PEGAWAI PENGUSAH SEBELUM KERJA-KERJA DIMULAKAN.

PROJEK:
CADANGAN NAIKTARAF TANDAS DI ARAS 2, 3 DAN 4 BANGUNAN
AKADEMIK 2, KOMPLEKS AL-FARABI, ARSHAD AYUB GRADUATE BUSINESS
SCHOOL (AAGBS), UNIVERSITI TEKNOLOGI MARA (UITM) SHAH ALAM,
SELANGOR DARUL EHSAN



UNIVERSITI
TEKNOLOGI
MARA

NO. RUJUKAN PROJEK:

200-PPII(BP.5/3/158)-ARC

TAJUK LUKISAN:

DISPLAY CABINET & PANTRY TABLE TOP

- DETAIL A - PLAN
- DETAIL A - SECTIONS

TARIKH:

20 31
24 DIS.

SKALA:

1:25

NAIB CANSOLOR	: PROF. DATUK DR. SHAHRIN BIN SAHIB @ SAHIBUDDIN	INDEKS PINDAAN
TIMBALAN NAIB CANSOLOR	: PROF. TS. SR DR. MD YUSOF HAMID	
PENGARAH JABATAN PEMBANGUNAN INFRASTRUKTUR	: IR. TS. AZMAN SAUBIRAN	
KETUA BAHAGIAN PEMBANGUNAN INFRA	: MOHAMMED IZRAI BIN ABD RAZAK	
ARKITEK	: ZAHIRUDDIN JAIDIR	
DILUKIS OLEH	: HAZARUL	
PENGURUS PROJEK / DISEMAK	: Ir. MOHD FAZLI MOKHTARUDDIN / NOOR AZNIZA BAHARUDDIN	NO HELAJIAN: 30