


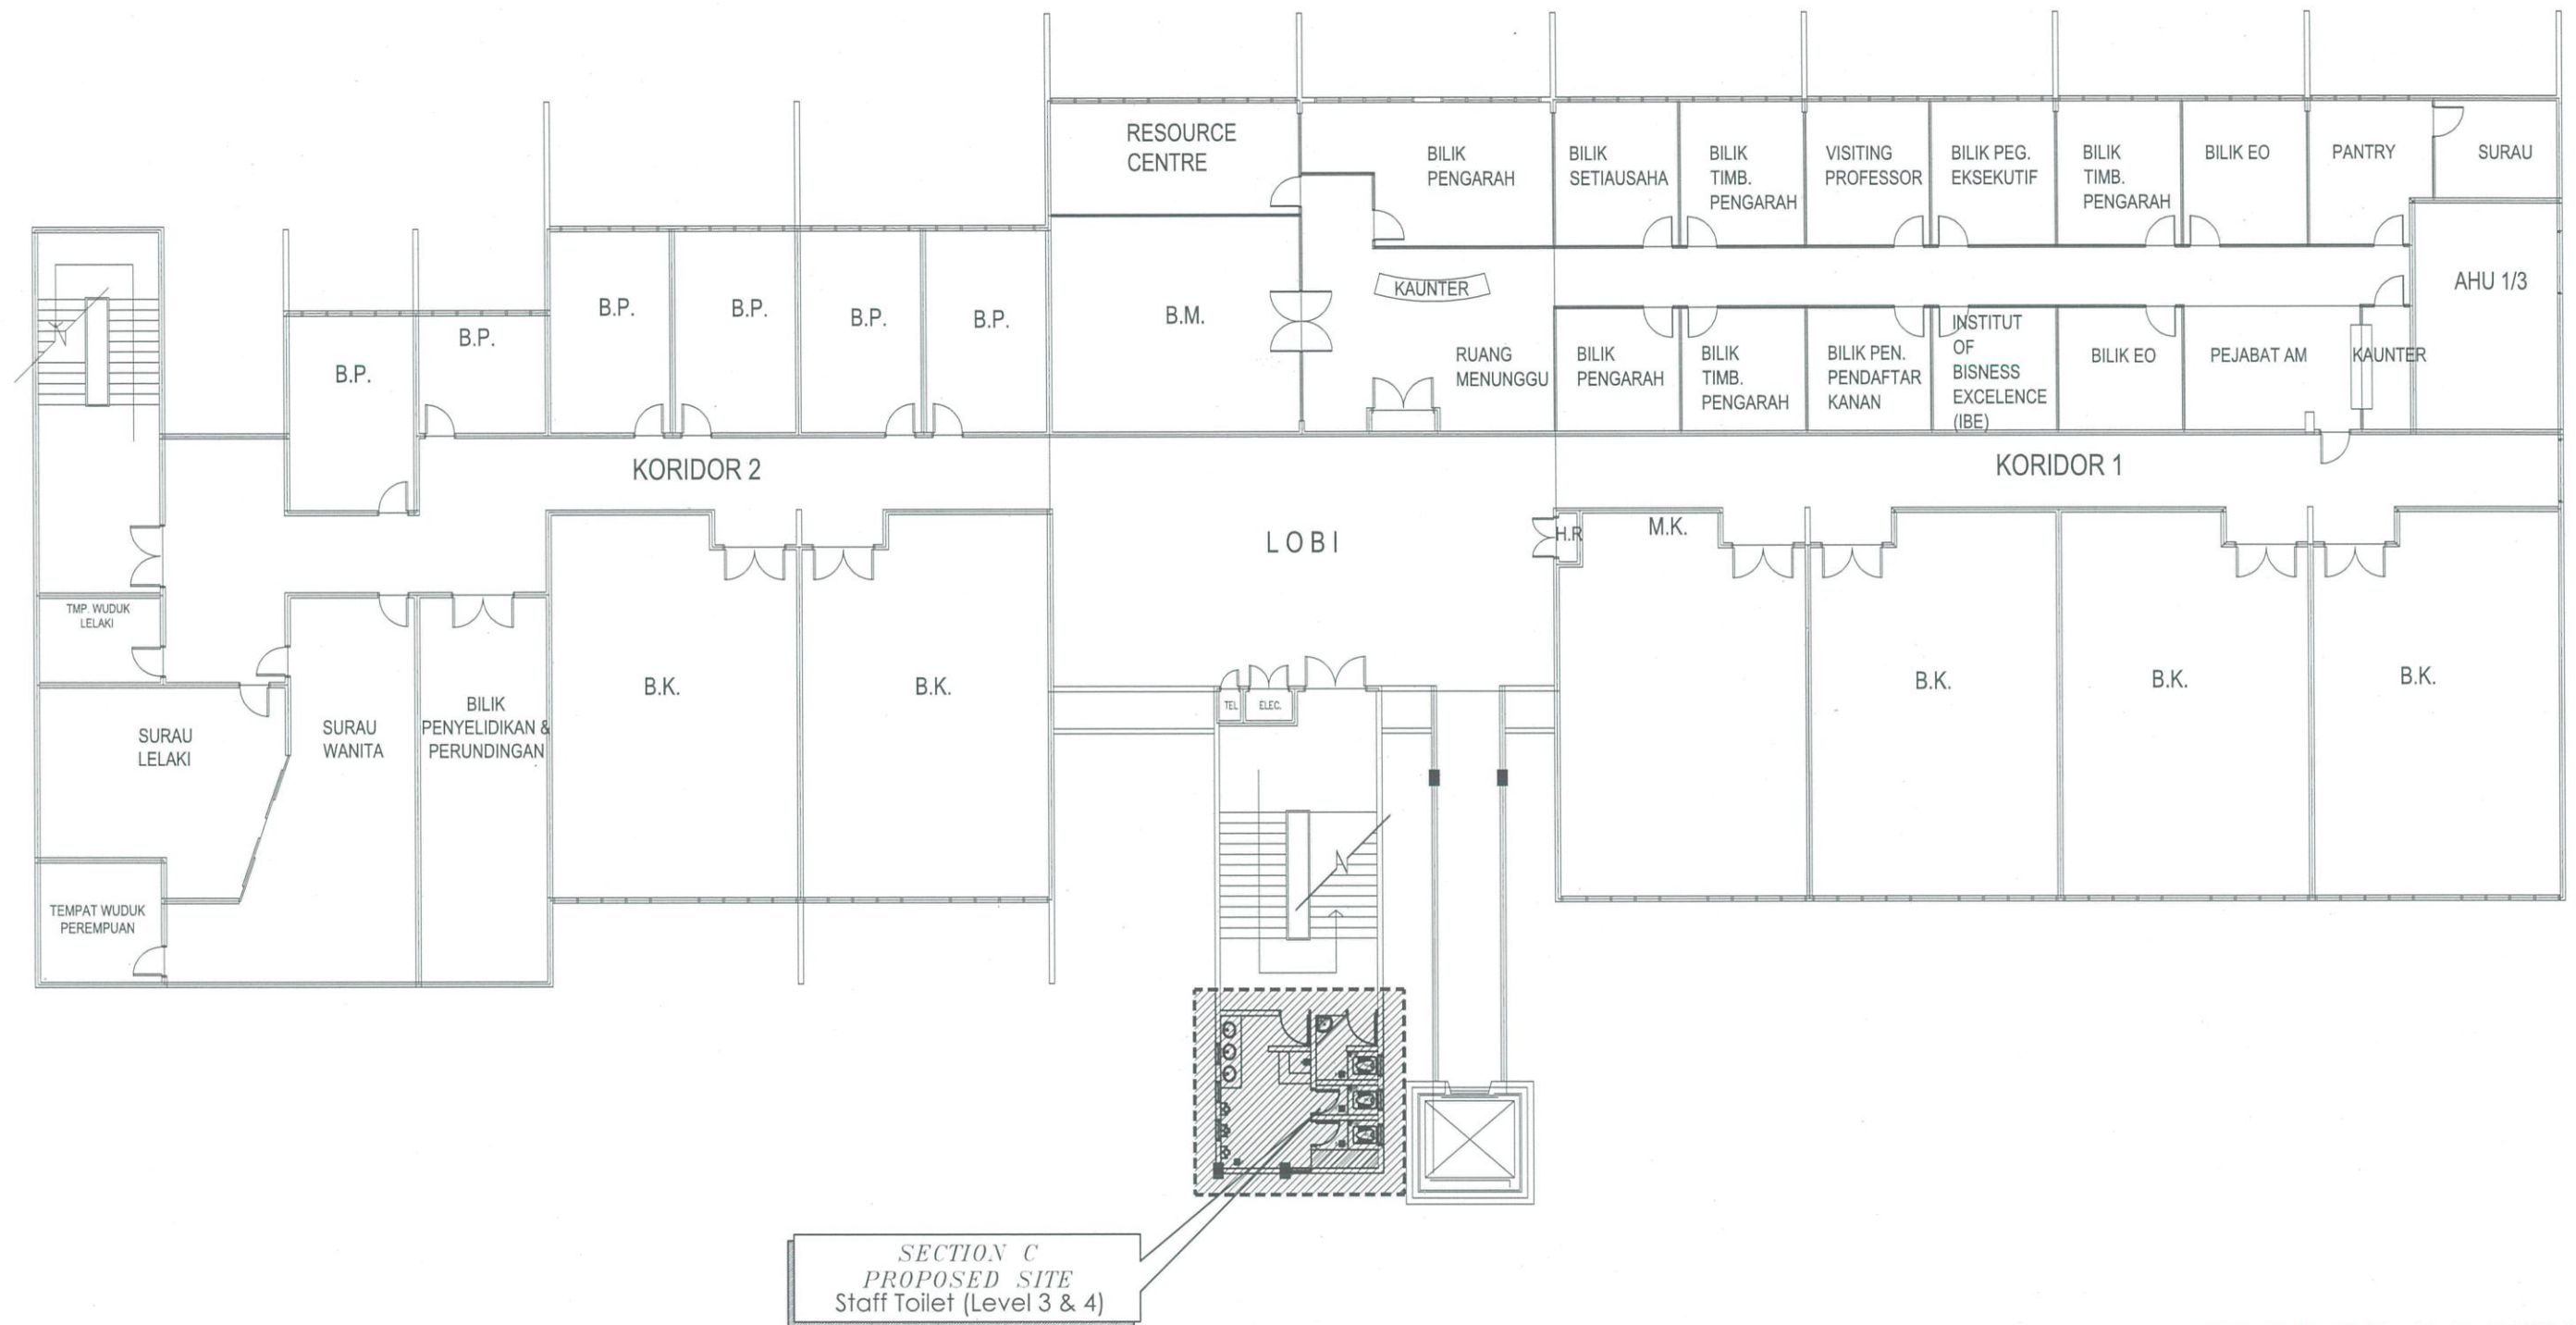

TENDER DRAWING

Peringatan:
 HANYA DIMENSI BERANGKA SAHAJA DILAKSANAKAN.
 KONTRAKTOR MESTI MEMERIKSA SEMUA DIMENSI
 SEBENAR DI TAPAK BINA. SEBARANG PERCANGGAHAN
 MESTI DILAPORKAN DENGAN SEGERA KEPADA PEGAWAI
 PENGUASA SEBELUM KERJA-KERJA DIMULAKAN.

Site Plan
 Section C - Staff Toilet Level 3 (Male) & Level 4 (Female)


PROJEK:
 CADANGAN NAIKTARAF TANDAS DI ARAS 2, 3 DAN 4 BANGUNAN
 AKADEMIK 2, KOMPLEKS AL-FARABI, ARSHAD AYUB GRADUATE BUSINESS
 SCHOOL (AAGBS), UNIVERSITI TEKNOLOGI MARA (UiTM) SHAH ALAM,
 SELANGOR DARUL EHSAN




UNIVERSITI
 TEKNOLOGI
 MARA

NO. RUJUKAN PROJEK:
200-PPII(BP.5/3/158)-ARC
 TAJUK LUKISAN:
SITE PLAN
 • SECTION C - STAFF TOILET LEVEL 3 (MALE) &
 LEVEL 4 (FEMALE)

TARIKH: 20 31 24 DIS.	NAIB CANSOLOR : PROF. DATUK DR. SHAHRIN BIN SAHIB @ SAHIBUDDIN	INDEKS PINDAAN
	TIMBALAN NAIB CANSOLOR : PROF. TS. SR DR. MD YUSOF HAMID	
	PENGARAH JABATAN PEMBANGUNAN INFRASTRUKTUR : IR. TS. AZMAN SAUBIRAN	
	KETUA BAHAGIAN PEMBANGUNAN INFRA : MOHAMMED IZRAI BIN ABD RAZAK	
	ARKITEK : ZAHIRUDDIN JAIDIR	
	DILUKIS OLEH : HAZARUL	
SKALA: 1:200	PENGURUS PROJEK / DISEMAK : Ir. MOHD FAZLI MOKHTARUDDIN / NOOR AZNIZA BAHARUDDIN	NO HELAIAN: 31

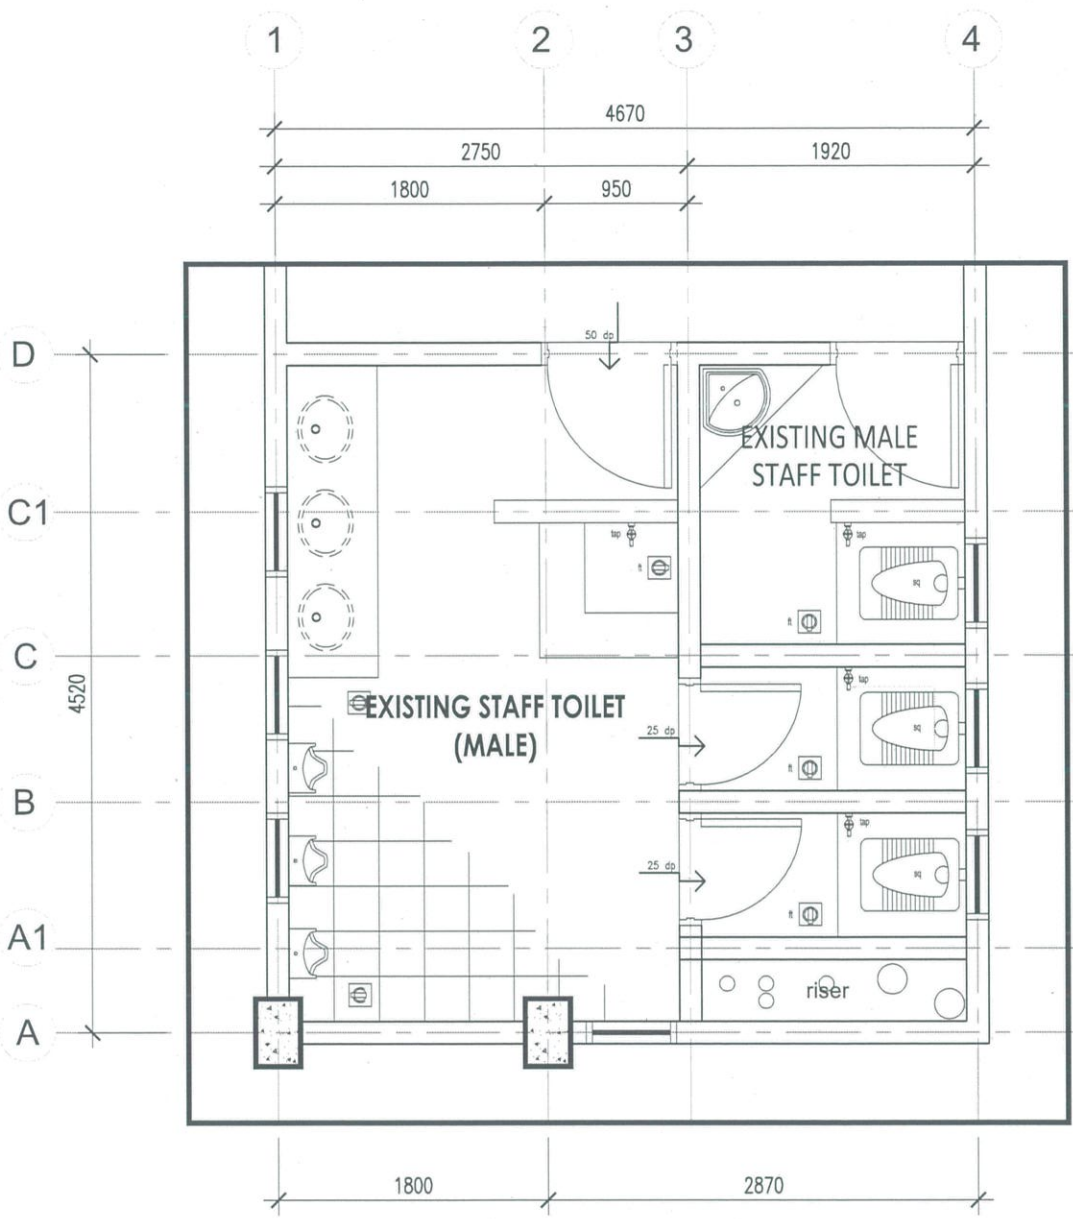


Existing Floor Plan Level 3 (Male)

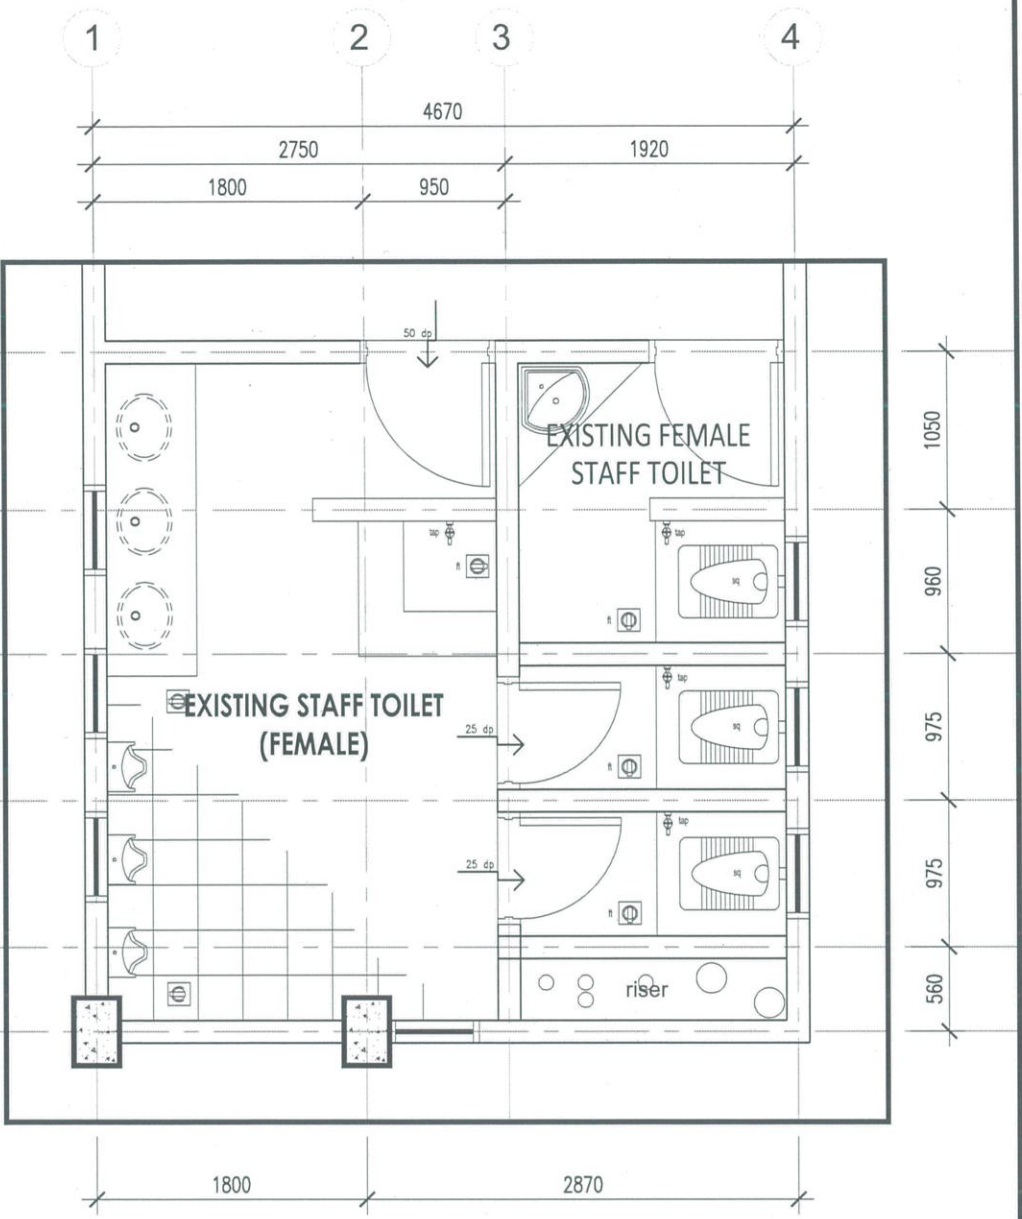

Existing Floor Plan Level 4 (Female)

KEY PLAN (SECTION C)

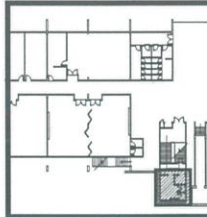

TENDER DRAWING

Peringatan:
HANYA DIMENSI BERANGKA SAHAJA DILAKSANAKAN.
KONTRAKTOR MESTI MEMERIKSA SEMUA DIMENSI
SEBENAR DI TAPAK BINA. SEBARANG PERCANGGAHAN
MESTI DILAPORKAN DENGAN SEGERA KEPADA PEGAWAI
PENGUASA SEBELUM KERJA-KERJA DIMULAKAN.

PROJEK:
CADANGAN NAIKTARAF TANDAS DI ARAS 2, 3 DAN 4 BANGUNAN
AKADEMIK 2, KOMPLEKS AL-FARABI, ARSHAD AYUB GRADUATE BUSINESS
SCHOOL (AAGBS), UNIVERSITI TEKNOLOGI MARA (UiTM) SHAH ALAM,
SELANGOR DARUL EHSAN



UNIVERSITI
TEKNOLOGI
MARA

NO. RUJUKAN PROJEK:
200-PPII(BP.5/3/158)-ARC

TAJUK LUKISAN:
STAFF TOILET LEVEL 3 (SECTION C)
• EXISTING FLOOR PLAN LEVEL 3 (MALE)
• EXISTING FLOOR PLAN LEVEL 4 (FEMALE)

TARIKH:
20 31
24 DIS.


SKALA:
1:50

NAIB CANSOLOR	: PROF. DATUK DR. SHAHRIN BIN SAHIB @ SAHIBUDDIN
TIMBALAN NAIB CANSOLOR	: PROF. TS. SR DR. MD YUSOF HAMID
PENGARAH JABATAN PEMBANGUNAN INFRASTRUKTUR	: IR. TS. AZMAN SAUBIRAN
KETUA BAHAGIAN PEMBANGUNAN INFRA	: MOHAMMED IZRAI BIN ABD RAZAK
ARKITEK	: ZAHIRUDDIN JAIDIR
DILUKIS OLEH	: HAZARUL
PENGURUS PROJEK / DISEMAK	: Ir. MOHD FAZLI MOKHTARUDDIN / NOOR AZNIZA BAHARUDDIN


INDEKS PINDAAN	
NO HELAIAN:	32

SPECIFICATION

- DASHED LINE REFER TO ALL EXISTING DOOR, BRICKWALL, SUSPENDED CEILING, FLOOR & WALL TILES, SANITARY WARES & FITTING TO BE DEMOLISHED

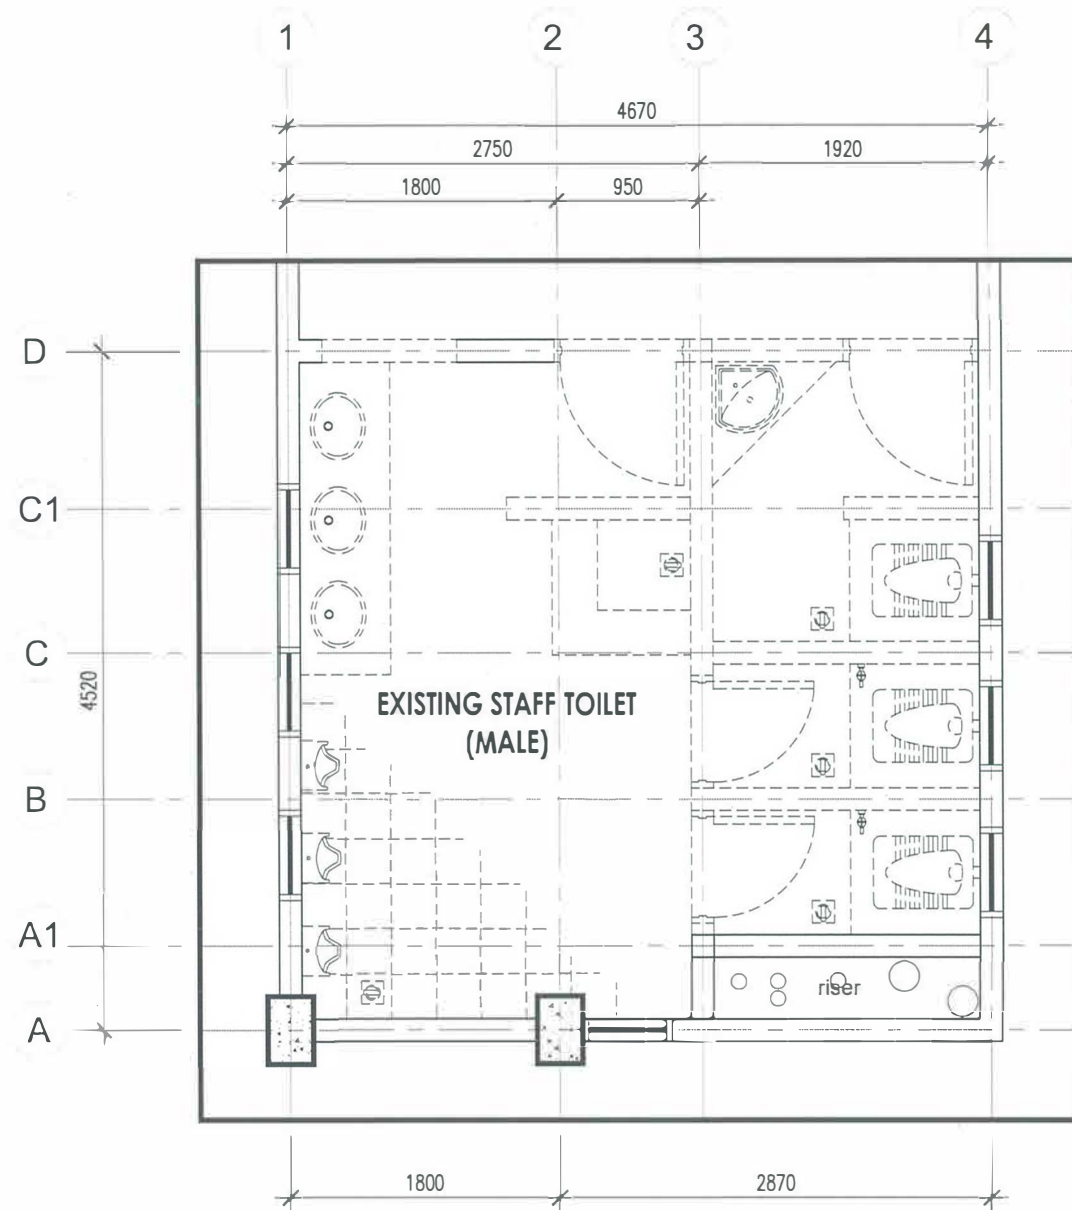


Demolish Floor Plan Level 3 (Male)

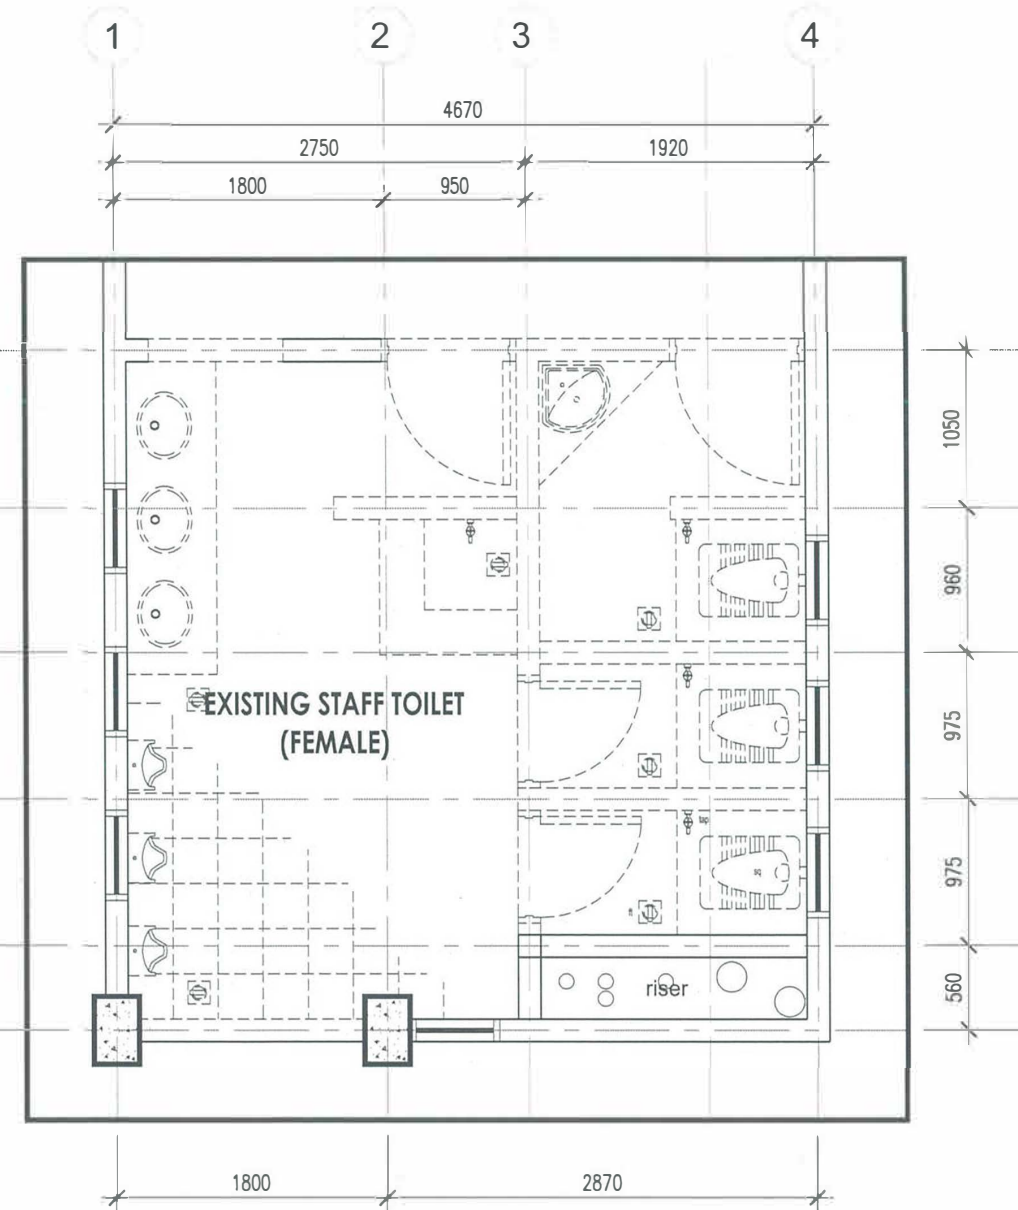

Demolish Floor Plan Level 4 (Female)


KEY PLAN (SECTION C)

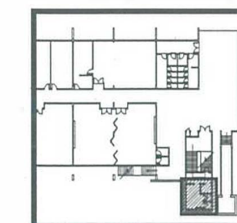

TENDER DRAWING

Peringatan:
HANYA DIMENSI BERANGKA SAHAJA DILAKSANAKAN.
KONTRAKTOR MESTI MEMERIKSA SEMUA DIMENSI
SEBENAR DI TAPAK BINA. SEBARANG PERCANGGAHAN
MESTI DILAPORKAN DENGAN SEGERA KEPADA PEGAWAI
PENGUASA SEBELUM KERJA-KERJA DIMULAKAN.

PROJEK:
CADANGAN NAIKTARAF TANDAS DI ARAS 2, 3 DAN 4 BANGUNAN
AKADEMIK 2, KOMPLEKS AL-FARABI, ARSHAD AYUB GRADUATE BUSINESS
SCHOOL (AAGBS), UNIVERSITI TEKNOLOGI MARA (UiTM) SHAH ALAM,
SELANGOR DARUL EHSAN

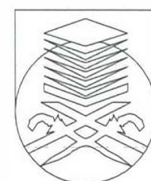

UNIVERSITI
TEKNOLOGI
MARA

NO. RUJUKAN PROJEK:
200-PPII(BP.5/3/158)-ARC

TAJUK LUKISAN:
STAFF TOILET LEVEL 3 (SECTION C)
• DEMOLISH FLOOR PLAN LEVEL 3 (MALE)
• DEMOLISH FLOOR PLAN LEVEL 4 (FEMALE)

TARIKH:
20 31
24 DIS.

SKALA:
1:50

NAIB CANSOLOR	: PROF. DATUK DR. SHAHRIN BIN SAHIB @ SAHIBUDDIN	INDEKS PINDAAN
TIMBALAN NAIB CANSOLOR	: PROF. TS. SR DR. MD YUSOF HAMID	
PENGARAH JABATAN PEMBANGUNAN INFRASTRUKTUR	: IR. TS. AZMAN SAUBIRAN	
KETUA BAHAGIAN PEMBANGUNAN INFRA	: MOHAMMED IZRAI BIN ABD RAZAK	
ARKITEK	: ZAHIRUDDIN JAIDIR	
DILUKIS OLEH	: HAZARUL	
PENGURUS PROJEK / DISEMAK	: Ir. MOHD FAZLI MOKHTARUDDIN / NOOR AZNIZA BAHARUDDIN	NO HELAIAN: 33

SPECIFICATION

- ALL NEW SANITARY WARES FITTING & OTHER ACCESSORIES, REFER TO SCHEDULE OF SANITARY FITTING TABLE (SEE DRAWING NO. 45)

1	ALL INTERNAL WET AREA SHALL BE INSTALLED WITH LATICRETE HYDRO BARRIER WATER PROOFING MEMBRANE COMPLETE WITH LATICRETE 282 ADMIX MORTAR SR MORTAR CEMENT SCREED LATICRETE 323 CEMENTITIOUS ADHESIVE AND LATICRATE 1600 UNSANDED GROUT TO MATCH WITH FLOOR AND WALL TILES COMPLETE SYSTEM OR EQUIVALENT WITH 10 YEARS MANUF'S PERFORMANCE CERTIFICATE WARRANTY (REFER TO METHOD OF STATEMENT PAGE 76 & 77)
2	NEW PHENOLIC PANEL TO DETAIL (SEE DRAWING NO. 40 & 41)
3C	NEW 1000mm (H) X 2775mm (W) S/STEEL 304 FRAME 6mm THK. MIRROR WITH PLYWOOD BACKING FIX TO WALL TO ARCH'S APPROVAL (REFER TO SCHEDULE OF SANITARY WARES & FITTING)
4D	NEW 2963mm(L) X 600mm(W) X 12mm THK. 100% ACRYLIC SURFACE COUNTERTOP STARON TEMPEST SERIES OR EQUIVALENT WITH 10 YEARS MANUF'S WARRANTY ON COLOUR VARIATION TO DETAIL AND ARCH'S APPROVAL
6	FUTURE NEW DYSON AIRBLADE V HAND-DRYER OR EQUIVALENT C/W 5 YEARS MANUF'S CERTIFICATE WARRANTY BY END USER'S
7	NEW 900mm (W) X 300mm (H) 114MM. THK. BRICKWALL WITH 18mm THK. CEMENT PLASTERED ON BOTH SIDE AND TO BE FINISHED WITH 300MM X 600MM HOMOGENEOUS WALL TILES ALL AROUND TO ARCH'S APPROVAL
D2	DOOR SPECIFICATION REFER TO DOOR SCHEDULE (SEE DRAWING NO. 45)
D3	NEW 114mm THK. BRICKWALL WITH 18mm THK. CEMENT PLASTERED ON SINGLESIDE UP TO 3000mm HEIGHT & FINISH WITH WF1 (REFER TO NEW WALL & FLOOR FINISH LAYOUT)
	NEW 900mm (H) 114mm THK. BRICKWALL WITH 18mm THK. CEMENT PLASTERED ON BOTHSIDES UP ON EXISTING BRICKWALL & FINISH WITH WF1 (REFER TO NEW WALL & FLOOR FINISH)
	NEW FULL HEIGHT 114mm THK. BRICKWALL WITH 18mm THK. CEMENT PLASTERED ON BOTHSIDES & FINISH WITH WF1 INTERNALLY & WF2 EXTERNALLY (REFER TO NEW WALL & FLOOR FINISH LAYOUT)



Nota:

- SEKIRANYA TERDAPAT KERJA-KERJA MENGECAI, SEMUA PERMUKAAN DINDING DALAMAN & LUARAN BANGUNAN MESTI DIBAIPULIH (MAKE GOOD) SEBELUM KERJA-KERJA MENGECAI SEMULA DINDING DIJALANKAN.
- SEMUA SPESIFIKASI ATAU BAHAN YANG DINAMAKAN BERSAMA JENAMA HENDAKLAH DIBACA BERSAMAAN "ATAU SETARA".


TENDER DRAWING

Peringatan:
HANYA DIMENSI BERANGKA SAHAJA DILAKSANAKAN. KONTRAKTOR MESTI MEMERIKSA SEMUA DIMENSI SEBENAR DI TAPAK BINA. SEBARANG PERCANGGAHAN MESTI DILAPORKAN DENGAN SEGERA KEPADA PEGAWAI PENGUSAHA SEBELUM KERJA-KERJA DIMULAKAN.

KEY PLAN (SECTION C)

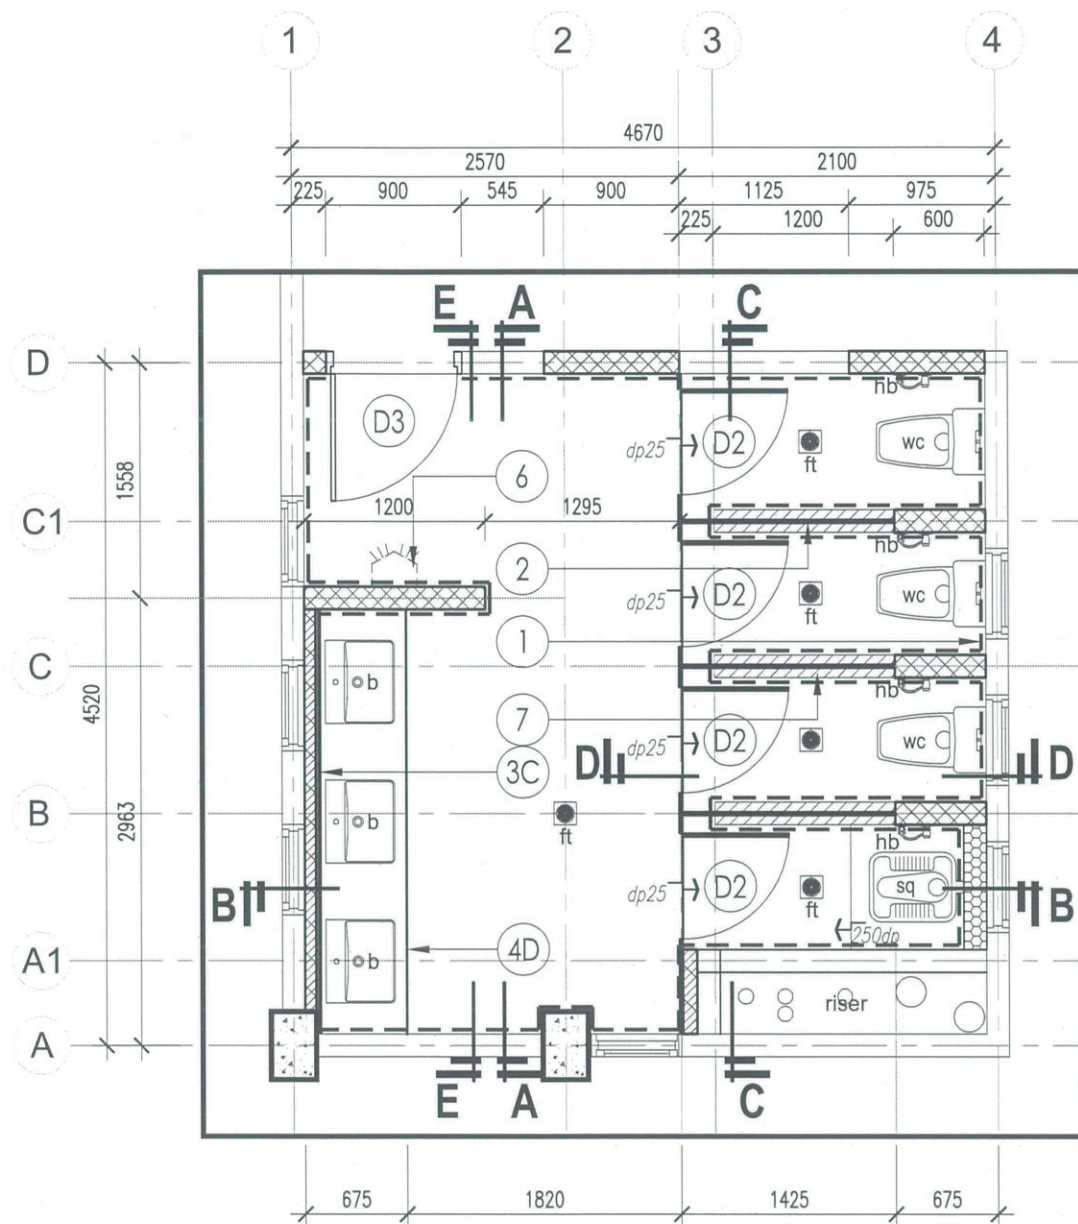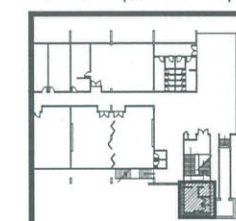

New Floor Plan Level 3 (Male)

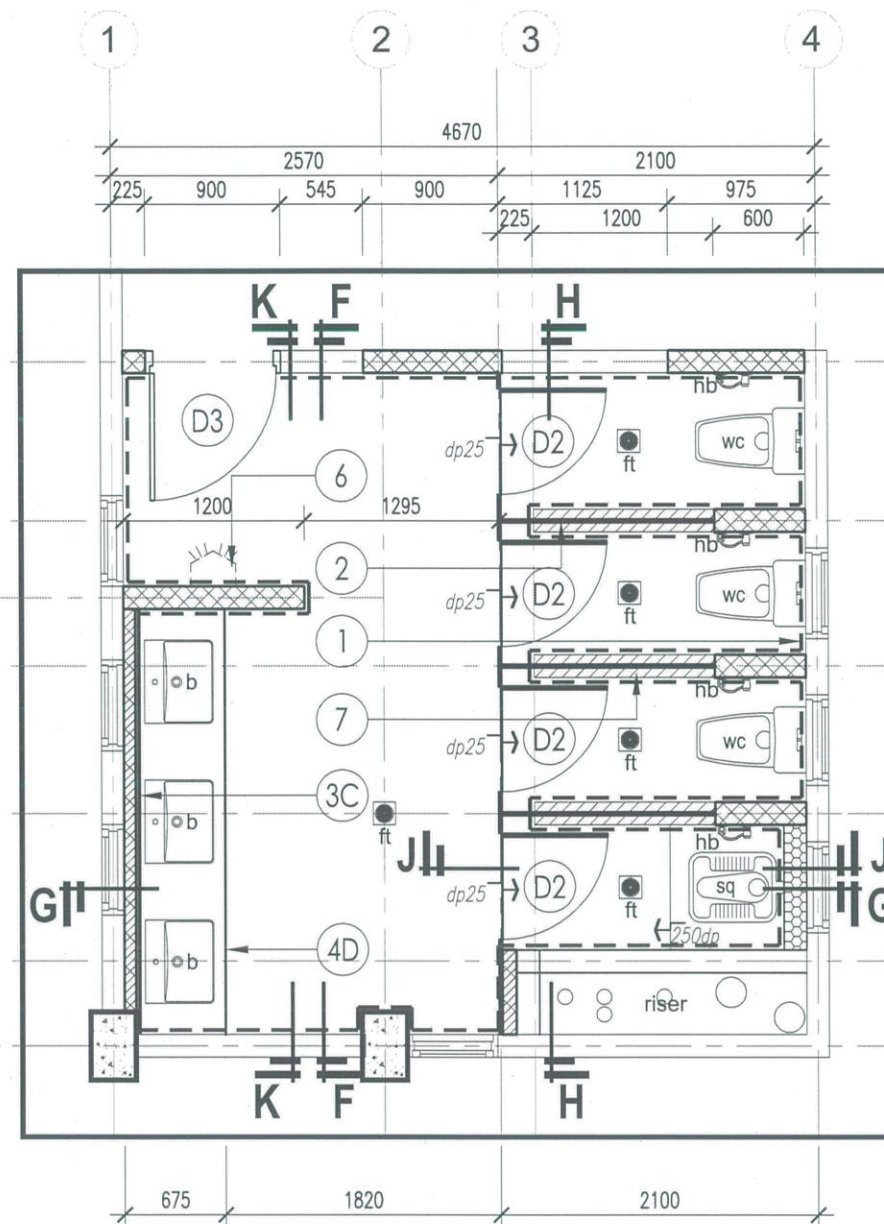

New Floor Plan Level 4 (Female)

PROJEK:
CADANGAN NAIKTARAF TANDAS DI ARAS 2, 3 DAN 4 BANGUNAN AKADEMIK 2, KOMPLEKS AL-FARABI, ARSHAD AYUB GRADUATE BUSINESS SCHOOL (AAGBS), UNIVERSITI TEKNOLOGI MARA (UiTM) SHAH ALAM, SELANGOR DARUL EHSAN



UNIVERSITI
TEKNOLOGI
MARA


NO. RUJUKAN PROJEK:
200-PPH(BP.5/3/158)-ARC

TAJUK LUKISAN:
STAFF TOILET LEVEL 3 (SECTION C)
• NEW FLOOR PLAN LEVEL 3 (MALE)
• NEW FLOOR PLAN LEVEL 4 (FEMALE)


TARIKH:
20 31
24 DIS.

SKALA:
1:50

NAIB CANSOLOR	: PROF. DATUK DR. SHAHRIN BIN SAHIB @ SAHIBUDDIN	INDEKS PINDAAN
TIMBALAN NAIB CANSOLOR	: PROF. TS. SR DR. MD YUSOF HAMID	
PENGARAH JABATAN PEMBANGUNAN INFRASTRUKTUR	: IR. TS. AZMAN SAUBIRAN	
KETUA BAHAGIAN PEMBANGUNAN INFRA	: MOHAMMED IZRAI BIN ABD RAZAK	
ARKITEK	: ZAHIRUDDIN JAIDIR	
DILUKIS OLEH	: HAZARUL	NO HELAIAN: 34
PENGURUS PROJEK / DISEMAK	: Ir. MOHD FAZLI MOKHTARUDDIN / NOOR AZNIHA BAHARUDDIN	

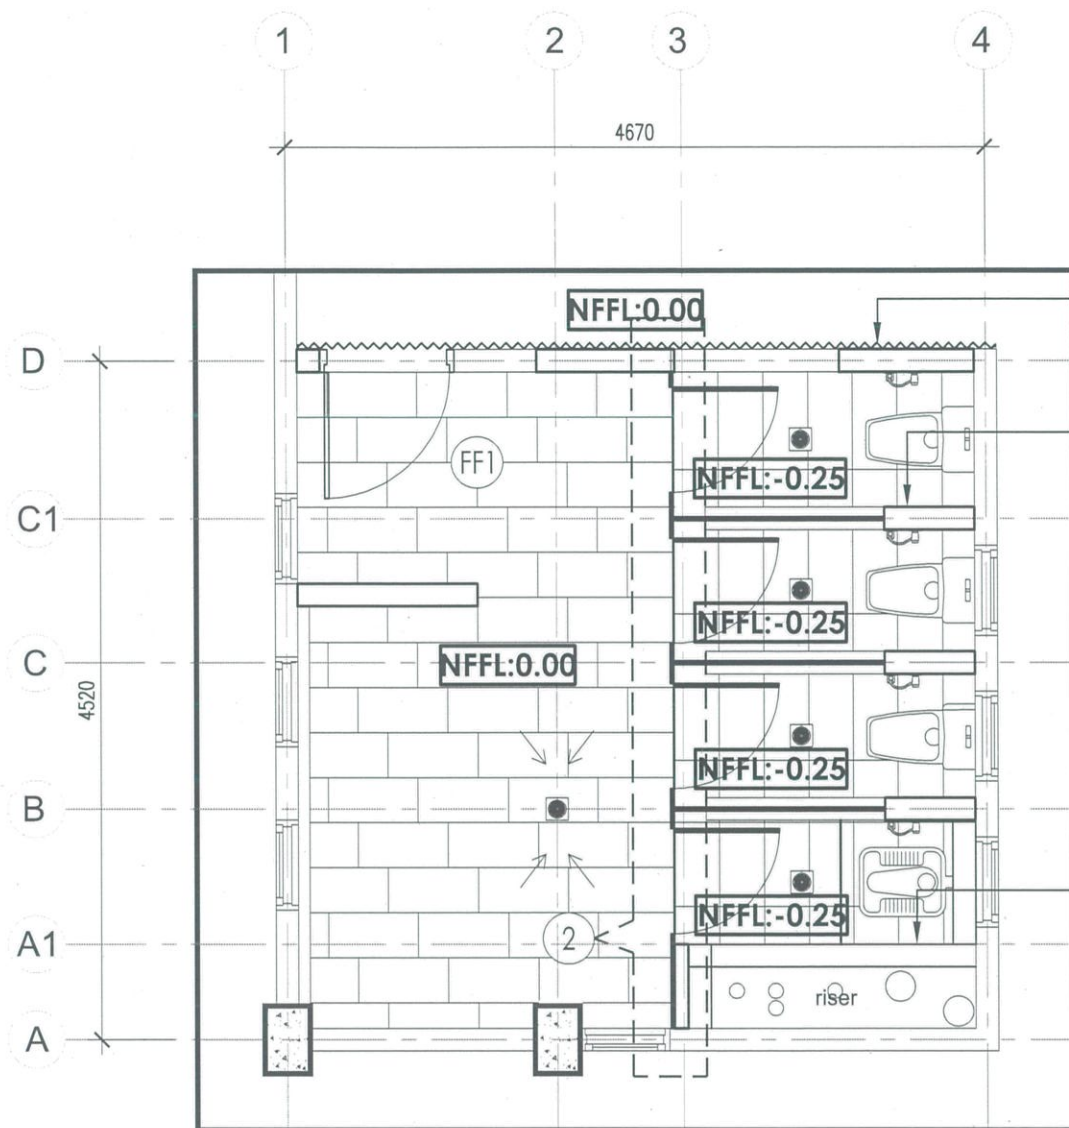


New Wall & Floor Finish Layout Level 3 (Male)

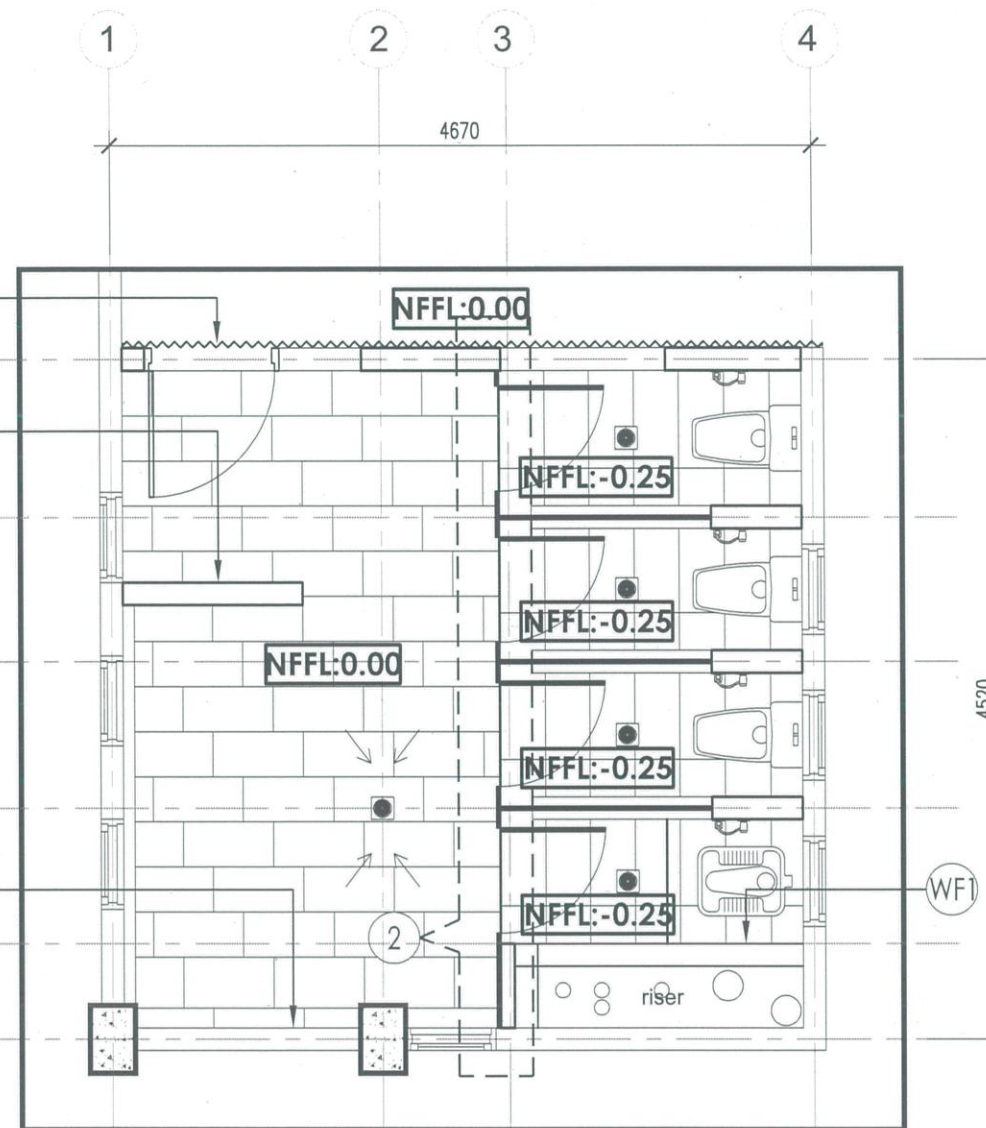

New Wall & Floor Finish Layout Level 4 (Female)

KEY PLAN (SECTION C)

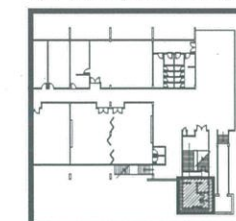

SPECIFICATION

- ALL NEW SANITARY WARES FITTING & OTHER ACCESSORIES, REFER TO SCHEDULE OF SANITARY FITTING TABLE (SEE DRAWING NO. 45)
- NFFL : NEW FLOOR FINISH LEVEL

2 NEW PHENOLIC PANEL TO DETAIL (SEE DRAWING NO. 39 & 41)
DML 85V/CCL POWDER COATED STANDARD COLOUR ALUMINIUM
VERTICAL SUN LOUVRES COMPRISING OF C- SHAPE PANEL
85mm EFFECTIVE WIDTH X 0.55mm THK. PANEL INCLUSIVE OF
ALUMINIUM 45° CARRIER OF 1.0mm THK. FIXED ONTO
APPROVED FRAMING SUPPORT OF HOLLOW SECTION (SUPPLY BY
OTHERS) SPACING AT MAXIMUM 1200mm CENTRE TO CENTRE
PANEL TO PANEL INTERVAL SPACING IS AT 86mm AND ALL
FIXED ACCORDANCE OR EQUIVALENT TO MANUFACTURER'S
INSTRUCTION

FF1 **FLOOR FINISHES**
NEW 600mm X 300mm HOMOGENEOUS ANTI SLIP R11
FLEXSTONE ANTHRACITE -(GUOCERA) FLOOR TILES WITH
LATICRETE 1600 UNSANDED GROUT CEMENT COLOUR OR
EQUIVALENT TO BE MATCHED WITH PROPOSED TILES TO
ARCH'S APPROVAL

WF1 **WALL FINISHES (INTERNAL)**
NEW 300mm X 600mm SELECTED MEDISIA SERIES-(GUOCERA)
WALL FLOOR TILES WITH LATICRETE 1600 UNSANDED GROUT
CEMENT COLOUR OR EQUIVALENT TO BE MATCHED WITH
PROPOSED TILES TO ARCH'S APPROVAL

WF3 **WALL FINISHES (INTERNAL)**
ALL EXISTING INTERNAL WALL & SOFFIT CEILING ALL AROUND TO
BE MAKE GOOD & PAINTED WITH ICI DULUX A1000 MATTE (FAN
DECK) OR EQUIVALENT C/W 7 YEARS MANUFACTURER
CERTIFICATE WARRANTY TO ARCHITECT SELECTION

- Nota:**
- SEKIRANYA TERDAPAT KERJA-KERJA MENGECAT, SEMUA PERMUKAAN DINDING DALAMAN & LUARAN BANGUNAN MESTI DIBAIPULIH (MAKE GOOD) SEBELUM KERJA-KERJA MENGECAT SEMULA DINDING DIJALANKAN.
 - SEMUA SPESIFIKASI ATAU BAHAN YANG DINAMAKAN BERSAMA JENAMA HENDAKLAH DIBACA BERSAMAAN "ATAU SETARA".

TENDER DRAWING

Peringatan:
HANYA DIMENSI BERANGKA SAHAJA DILAKSANAKAN.
KONTRAKTOR MESTI MEMERIKSA SEMUA DIMENSI
SEBENAR DI TAPAK BINA. SEBARANG PERCANGGAHAN
MESTI LAPORKAN DENGAN SEGERA KEPADA PEGAWAI
PENGUSAH SEBELUM KERJA-KERJA DIMULAKAN.

PROJEK:
**CADANGAN NAIKTARAF TANDAS DI ARAS 2, 3 DAN 4 BANGUNAN
AKADEMIK 2, KOMPLEKS AL-FARABI, ARSHAD AYUB GRADUATE BUSINESS
SCHOOL (AAGBS), UNIVERSITI TEKNOLOGI MARA (UITM) SHAH ALAM,
SELANGOR DARUL EHSAN**



**UNIVERSITI
TEKNOLOGI
MARA**

NO. RUJUKAN PROJEK:
200-PPII(BP.5/3/158)-ARC

TAJUK LUKISAN:
STAFF TOILET LEVEL 3 (SECTION C)
• NEW WALL & FLOOR FINISH LAYOUT LEVEL 3 (MALE)
• NEW WALL & FLOOR FINISH LAYOUT LEVEL 4 (FEMALE)

TARIKH:
**20 31
24 DIS.**

SKALA:
1:50

NAIB CANSOLOR	: PROF. DATUK DR. SHAHRIN BIN SAHIB @ SAHIBUDDIN
TIMBALAN NAIB CANSOLOR	: PROF. TS. SR DR. MD YUSOF HAMID
PENGARAH JABATAN PEMBANGUNAN INFRASTRUKTUR	: IR. TS. AZMAN SAUBIRAN
KETUA BAHAGIAN PEMBANGUNAN INFRA	: MOHAMMED IZRAI BIN ABD RAZAK
ARKITEK	: ZAHIRUDDIN JAIDIR
DILUKIS OLEH	: HAZARUL
PENGURUS PROJEK / DISEMAK	: Ir. MOHD FAZLI MOKHTARUDDIN / NOOR AZNIZA BAHARUDDIN


INDEKS PINDAAN

NO	HELAIAN:	35
----	----------	-----------


SPECIFICATION

- SCL : SUSPENDED CEILING LEVEL
- PCL : PLASTERED CEILING LEVEL

PC	NEW 12mm THK. PLASTERED BOARD CEILING WITH SUSPENSION SYSTEM INTERWALL ANGLE PROFILE (W) COMPLETE WITH ACCESSORIES (BORAL/INTER OR EQUIVALENT) ACCORDANCE TO MANUF'S INSTRUCTION AND TO BE PAINT WITH SELECTED ICI DIAMOND A1000 MATE (FAN DECK) OR EQUIVALENT INCLUDING DOWNLIGHT TO ARCH'S APPROVAL
SC	NEW 600mm x 600mm X 6mm THK. SUSPENDED INTER CALCIUM SILICATE OR EQUIVALENT COMPLETE WITH ACCESSORIES TO MANUF'S REQUIREMENT ARCH'S APPROVAL

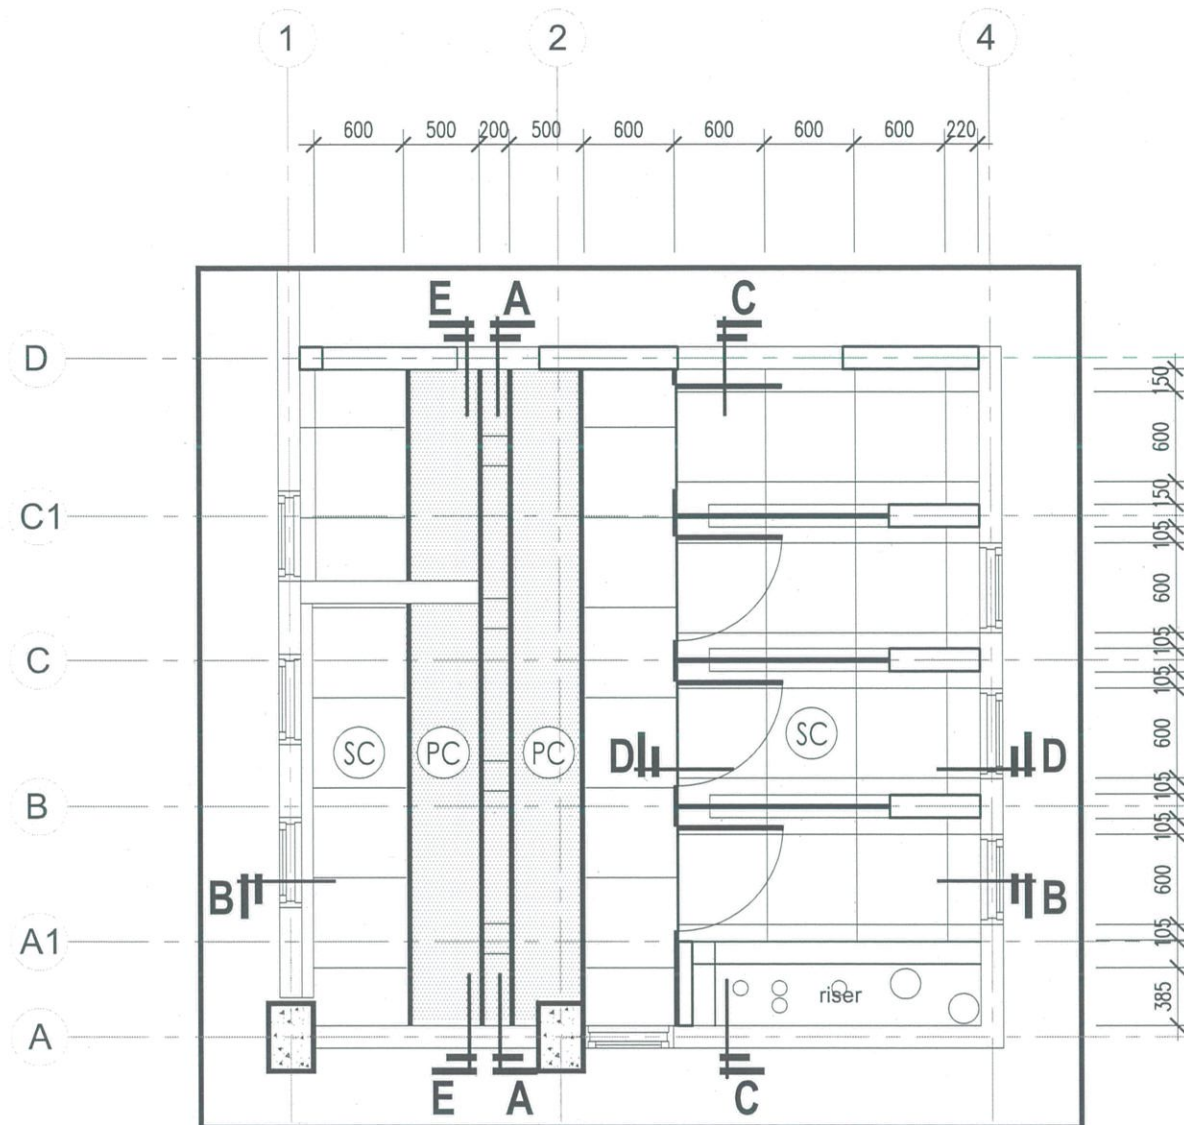

New Ceiling Layout Level 3 (Male)

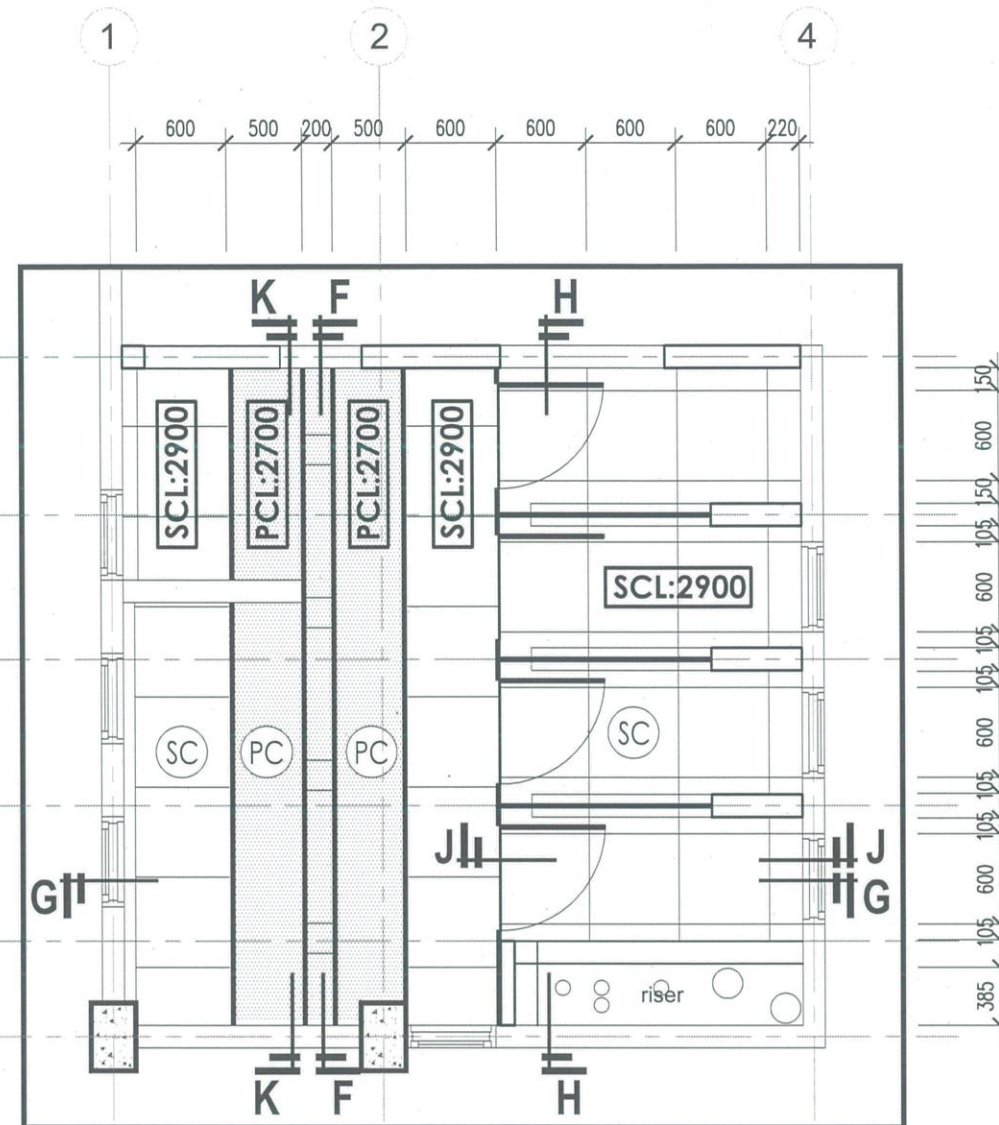

New Ceiling Layout Level 4 (Female)

- Nota:
- SEKIRANYA TERDAPAT KERJA-KERJA MENGECAAT, SEMUA PERMUKAAN DINDING DALAMAN & LUARAN BANGUNAN MESTI DIBAIPULIH (MAKE GOOD) SEBELUM KERJA-KERJA MENGECAAT SEMULA DINDING DIJALANKAN.
 - SEMUA SPESIFIKASI ATAU BAHAN YANG DINAMAKAN BERSAMA JENAMA HENDAKLAH DIBACA BERSAMAAN "ATAU SETARA".

TENDER DRAWING

Peringatan:
HANYA DIMENSI BERANGKA SAHAJA DILAKSANAKAN. KONTRAKTOR MESTI MEMERIKSA SEMUA DIMENSI SEBENAR DI TAPAK BINA. SEBARANG PERCANGGAHAN MESTI DILAPORKAN DENGAN SEGERA KEPADA PEGAWAI PENGUSAH SEBELUM KERJA-KERJA DIMULAKAN.

PROJEK:
CADANGAN NAIKTARAF TANDAS DI ARAS 2, 3 DAN 4 BANGUNAN AKADEMIK 2, KOMPLEKS AL-FARABI, ARSHAD AYUB GRADUATE BUSINESS SCHOOL (AAGBS), UNIVERSITI TEKNOLOGI MARA (UITM) SHAH ALAM, SELANGOR DARUL EHSAN



UNIVERSITI
TEKNOLOGI
MARA

NO. RUJUKAN PROJEK:
200-PPII(BP.5/3/158)-ARC

TAJUK LUKISAN:
STAFF TOILET LEVEL 3 (SECTION C)
• NEW CEILING LAYOUT LEVEL 3 (MALE)
• NEW CEILING LAYOUT LEVEL 4 (FEMALE)

TARIKH:
20 31
24 DIS.

SKALA:
1:50

NAIB CANSOLOR	: PROF. DATUK DR. SHAHRIN BIN SAHIB @ SAHIBUDDIN
TIMBALAN NAIB CANSOLOR	: PROF. TS. SR DR. MD YUSOF HAMID
PENGARAH JABATAN PEMBANGUNAN INFRASTRUKTUR	: IR. TS. AZMAN SAUBIRAN
KETUA BAHAGIAN PEMBANGUNAN INFRA	: MOHAMMED IZRAI BIN ABD RAZAK
ARKITEK	: ZAHIRUDDIN JAIDIR
DILUKIS OLEH	: HAZARUL
PENGURUS PROJEK / DISEMAK	: Ir. MOHD FAZLI MOKHTARUDDIN / NOOR AZNIZA BAHARUDDIN

INDEKS PINDAAN

NO	HAJIAN:	36
----	---------	----

• ALL NEW SANITARY WARES FITTING & OTHER ACCESSORIES, REFER TO SCHEDULE OF SANITARY FITTING TABLE (SEE DRAWING NO. 45)

2 NEW PHENOLIC PANEL TO DETAIL (SEE DRAWING NO. 39 & 41)

NEW 2963mm(L) X 600mm(W) X 12mm THK. 100% ACRYLIC SURFACE COUNTERTOP STARON TEMPEST SERIES OR EQUIVALENT WITH 10 YEARS MANUF'S WARRANTY ON COLOUR VARIATION TO DETAIL AND ARCH'S APPROVAL

7 NEW 900mm (W) x 300mm (H) 114MM. THK. BRICKWALL WITH 18mm THK. CEMENT PLASTERED ON BOTH SIDE AND TO BE FINISHED WITH 300mm X 600mm HOMOGENEOUS WALL TILES ALL AROUND TO ARCH'S APPROVAL

D2 DOOR SPECIFICATION
REFER TO DOOR SCHEDULE
(SEE DRAWING NO. 45)

FF1
WF1
WF3

WALL & FLOOR SPECIFICATION
REFER TO NEW WALL & FLOOR FINISH LAYOUT
(SEE DRAWING NO. 35)

SC	<u>CEILING SPECIFICATION</u> REFER TO NEW CEILING LAYOUT (SEE DRAWING NO. 36 & 44)
PC	

[illegible]

	NEW FULL HEIGHT 114mm THK. BRICKWALL WITH 18mm THK. CEMENT PLASTERED ON BOTH SIDES & FINISH WITH WF1 (REFER TO NEW WALL & FLOOR FINISH LAYOUT)
--	--



Nota:

- SEKIRANYA TERDAPAT KERJA-KERJA MENGECAT, SEMUA PERMUKAAN DINDING DALAMAN & LUARAN BANGUNAN MUSTI DIBAIPULIH (MAKE GOOD) SEBELUM KERJA-KERJA MENGECAT SEMULA DINDING DIJALANKAN.
- SEMUA SPESIFIKASI ATAU BAHAN YANG DINAMAKAN BERSAMA JENAMA HENDAKLAH DIBACA BERSAMAAN "ATAU SETARA".

TENDER DRAWING

Peringatan:
HANYA DIMENSI BERANGKA SAHAJA DILAKSANAKAN.
KONTRAKTOR MESTI MEMERIKSA SEMUA DIMENSI
SEBENAR DI TAPAK BINA. SEBARANG PERCANGGAHAN
MESTI LAPORKAN DENGAN SGERA KEPADA PECAWI
PENGUASA SEBELUM KERJA-KERJA DIMULAKAN.



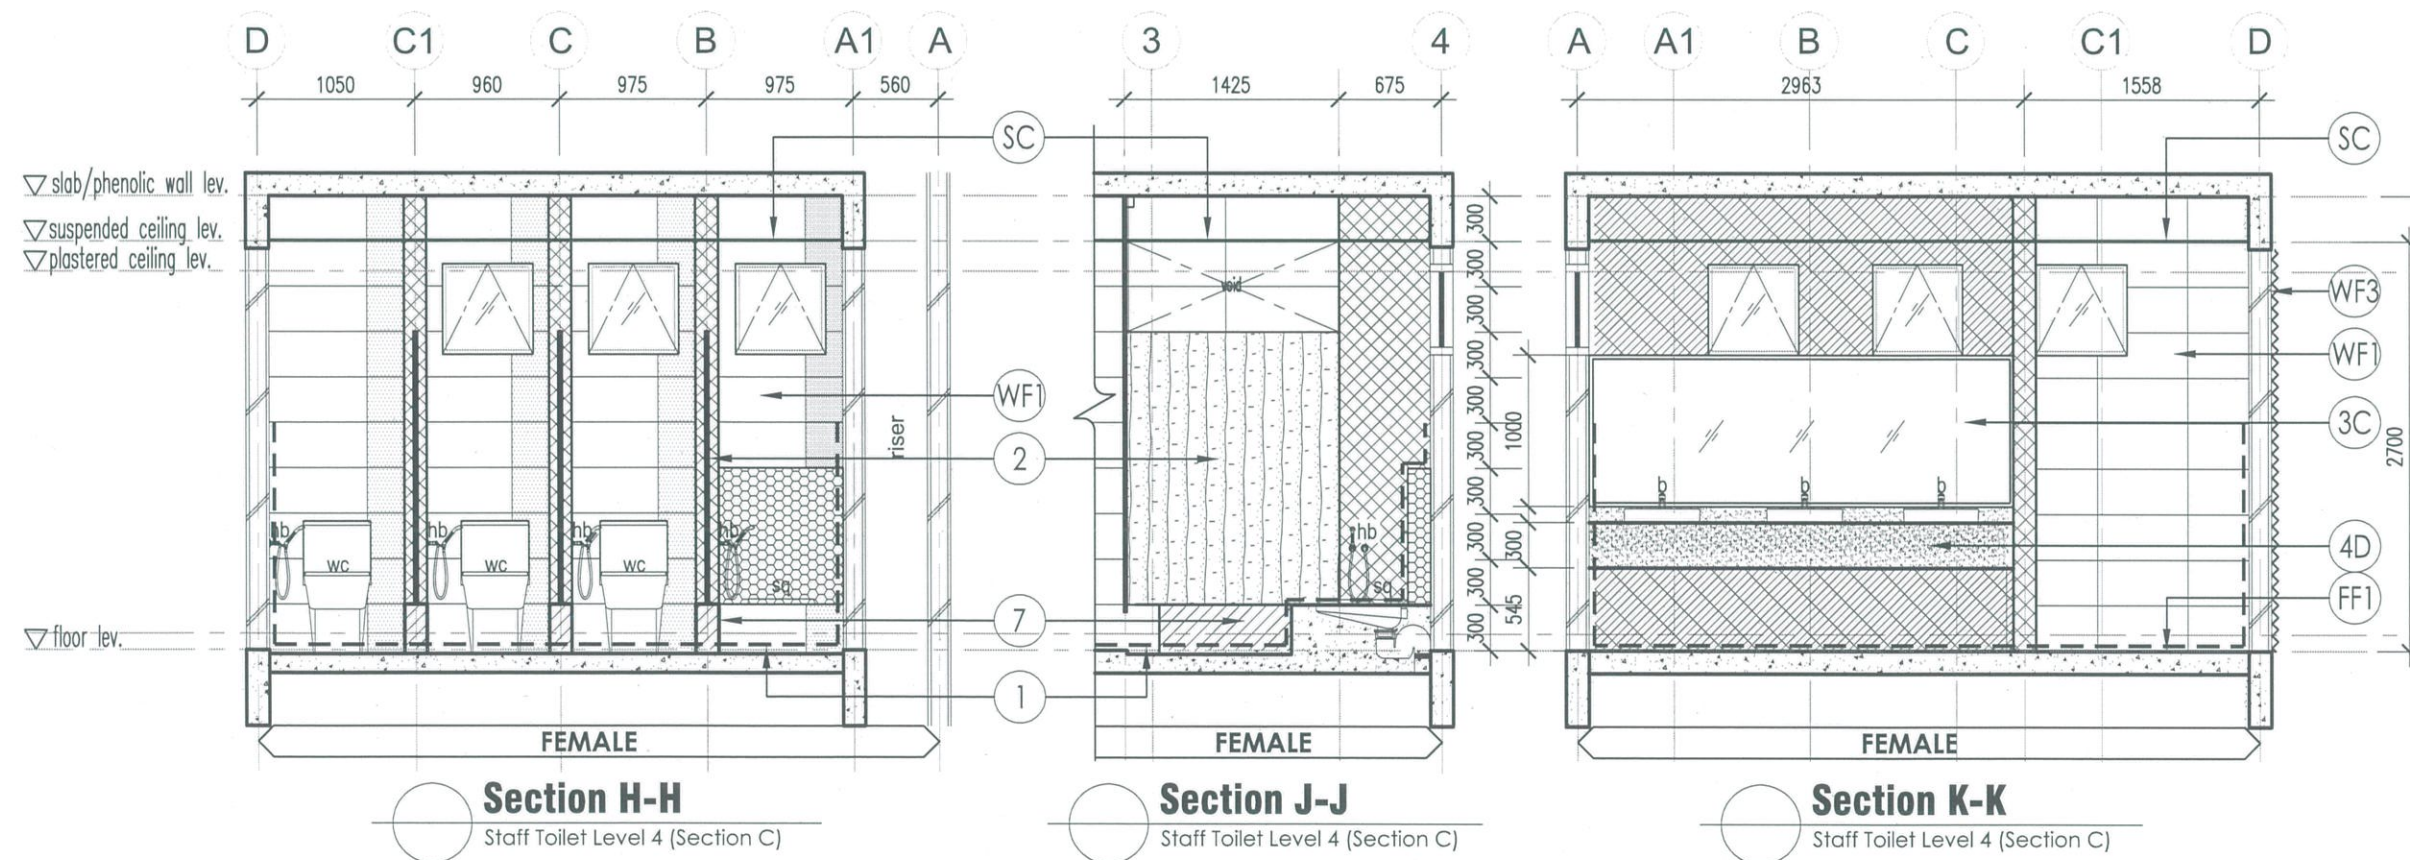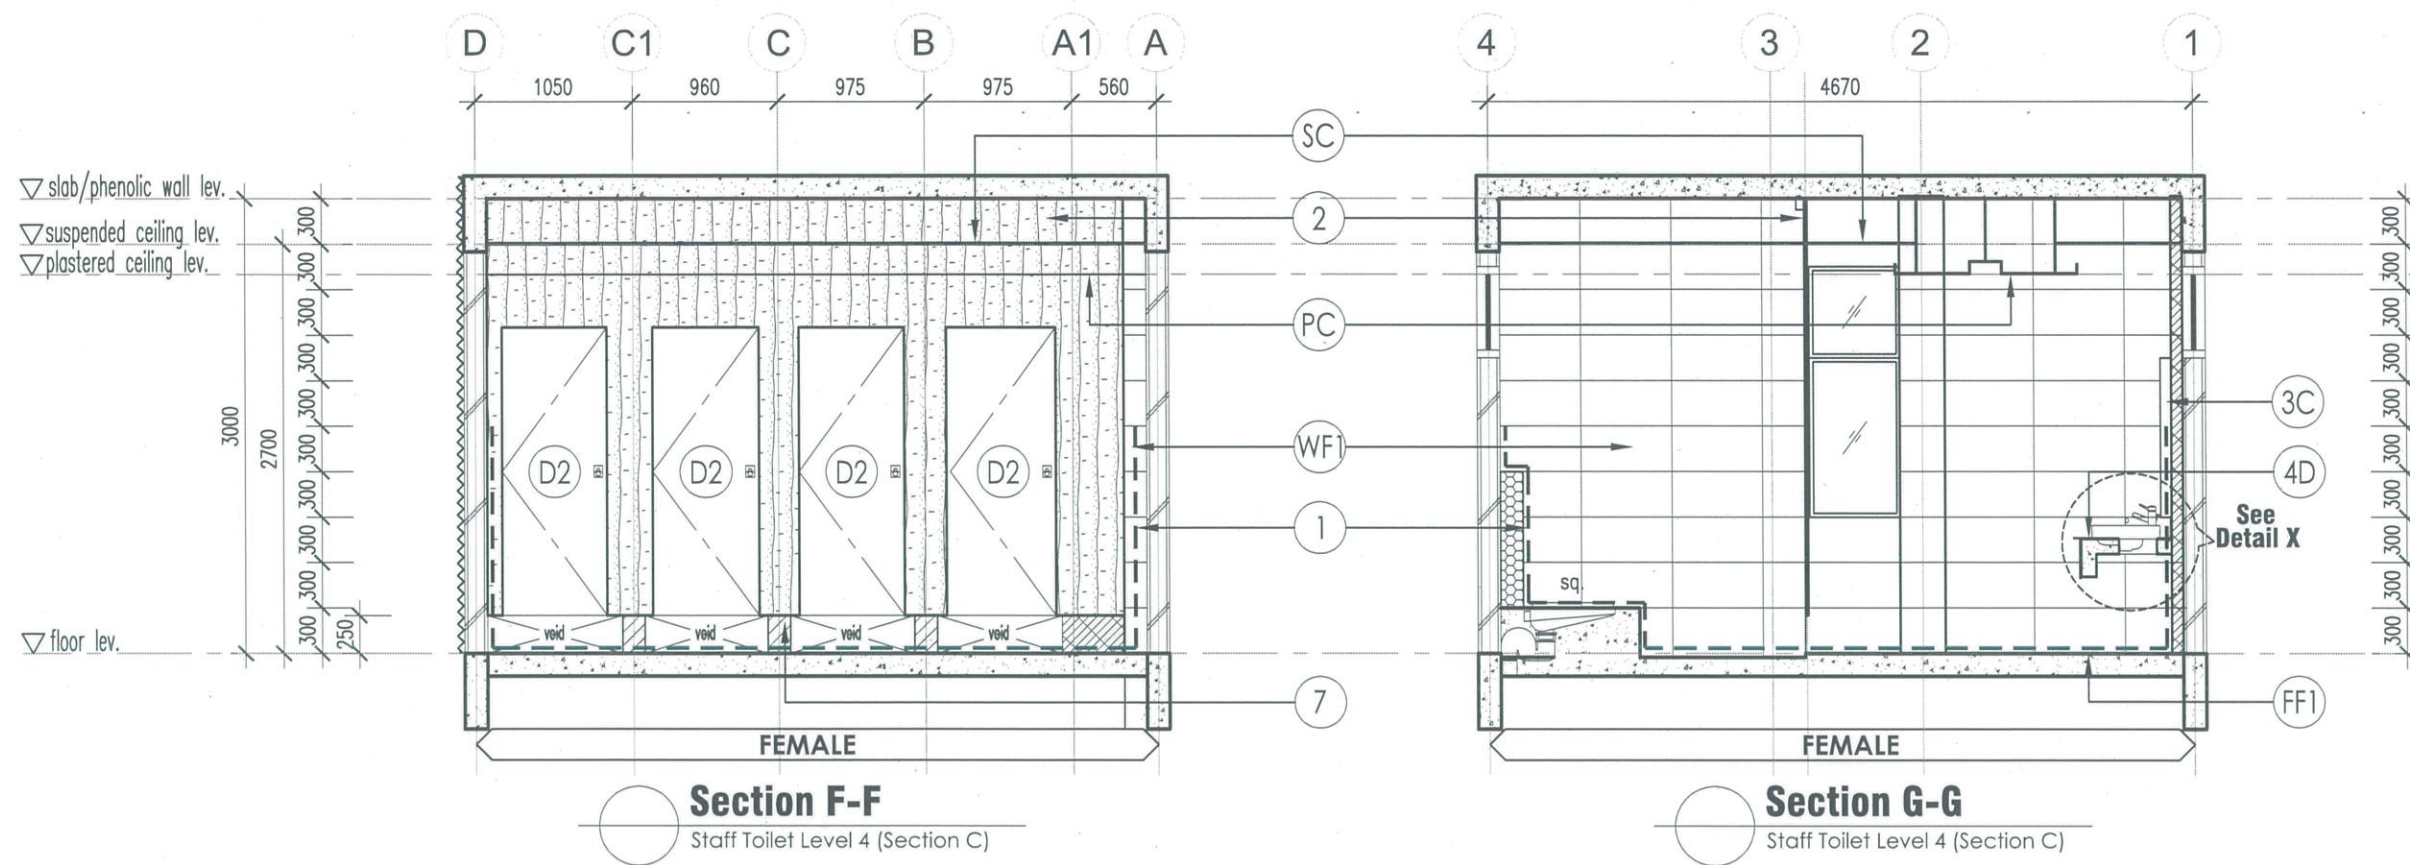

SPECIFICATION

• ALL NEW SANITARY WARES FITTING & OTHER ACCESSORIES, REFER TO SCHEDULE OF SANITARY FITTING TABLE (SEE DRAWING NO. 45)	
1	ALL INTERNAL WET AREA SHALL BE INSTALLED WITH LATICRETE HYDRO BARRIER WATER PROOFING MEMBRANE COMPLETE WITH LATICRETE 282 ADMIX MORTAR SR MORTAR CEMENT SCREED LATICRETE 323 CEMENTITIOUS ADHESIVE AND LATICRATE 1600 UNSANDED GROUT TO MATCH WITH FLOOR AND WALL TILES COMPLETE SYSTEM OR EQUIVALENT WITH 10 YEARS MANUF'S PERFORMANCE CERTIFICATE WARRANTY (REFER TO METHOD OF STATEMENT PAGE 76 & 77)
2	NEW PHENOLIC PANEL TO DETAIL (SEE DRAWING NO. 39 & 41)
3C	NEW 1000mm (H) X 2775mm (W) S/STEEL 304 FRAME 6mm THK. MIRROR WITH PLYWOOD BACKING FIX TO WALL TO ARCH'S APPROVAL (REFER TO SCHEDULE OF SANITARY WARES & FITTING)
4D	NEW 2963mm(L) X 600mm(W) X 12mm THK. 100% ACRYLIC SURFACE COUNTERTOP STARON TEMPEST SERIES OR EQUIVALENT WITH 10 YEARS MANUF'S WARRANTY ON COLOUR VARIATION TO DETAIL AND ARCH'S APPROVAL
7	NEW 900mm (W) X 300mm (H) 114MM. THK. BRICKWALL WITH 18mm THK. CEMENT PLASTERED ON BOTH SIDE AND TO BE FINISHED WITH 300mm X 600mm HOMOGENEOUS WALL TILES ALL AROUND TO ARCH'S APPROVAL
D2	DOOR SPECIFICATION REFER TO DOOR SCHEDULE (SEE DRAWING NO. 45)
FF1	WALL & FLOOR SPECIFICATION REFER TO NEW WALL & FLOOR FINISH LAYOUT (SEE DRAWING NO. 35)
WF1	
WF3	
SC	CEILING SPECIFICATION REFER TO NEW CEILING LAYOUT (SEE DRAWING NO. 36 & 44)
PC	
	NEW 114mm THK. BRICKWALL WITH 18mm THK. CEMENT PLASTERED ON SINGLESIDE UP TO 3000mm HEIGHT & FINISH WITH WF1 (REFER TO NEW WALL & FLOOR FINISH LAYOUT)
	NEW FULL HEIGHT 114mm THK. BRICKWALL WITH 18mm THK. CEMENT PLASTERED ON BOTHSIDES & FINISH WITH WF1 (REFER TO NEW WALL & FLOOR FINISH LAYOUT)

Nota:

- SEKIRANYA TERDAPAT KERJA-KERJA MENGECAT, SEMUA PERMUKAAN DINDING DALAMAN & LUARAN BANGUNAN MESTI DIBAIKPUH (MAKE GOOD) SEBELUM KERJA-KERJA MENGECAT SEMULA DINDING DIJALANKAN.
- SEMUA SPESIFIKASI ATAU BAHAN YANG DINAMAKAN BERSAMA JENAMA HENDAKLAH DIBACA BERSAMAAN "ATAU SETARA".

TENDER DRAWING

Peringatan:
HANYA DIMENSI BERANGKA SAHAJA DILAKSANAKAN. KONTRAKTOR MESTI MEMERIKSA SEMUA DIMENSI SEBENAR DI TAPAK BINA. SEBARANG PERCANGGAHAN MESTI LAPORKAN DENGAN SEGERA KEPADA PEGAWAI PENGUASA SEBELUM KERJA-KERJA DIMULAKAN.

PROJEK:
CADANGAN NAIKTARAF TANDAS DI ARAS 2, 3 DAN 4 BANGUNAN AKADEMIK 2, KOMPLEKS AL-FARABI, ARSHAD AYUB GRADUATE BUSINESS SCHOOL (AAGBS), UNIVERSITI TEKNOLOGI MARA (UTM) SHAH ALAM, SELANGOR DARUL EHSAN



UNIVERSITI
TEKNOLOGI
MARA

NO. RUJUKAN PROJEK:
200-PPII(BP.5/3/158)-ARC

TAJUK LUKISAN:
STAFF TOILET LEVEL 4 (SECTION C)
• SECTIONS

TARIKH:
20 31
24 DIS.

SKALA:
1:50

NAIB CANSOLOR	: PROF. DATUK DR. SHAHRIN BIN SAHIB @ SAHIBUDDIN	INDEKS PINDAAN
TIMBALAN NAIB CANSOLOR	: PROF. TS. SR DR. MD YUSOF HAMID	
PENGARAH JABATAN PEMBANGUNAN INFRASTRUKTUR	: IR. TS. AZMAN SAUBIRAN	
KETUA BAHAGIAN PEMBANGUNAN INFRA	: MOHAMMED IZRAI BIN ABD RAZAK	
ARKITEK	: ZAHIRUDDIN JAIDIR	
DILUKIS OLEH	: HAZARUL	
PENGURUS PROJEK / DISEMAK	: Ir. MOHD FAZLI MOKHTARUDDIN / NOOR AZNIZA BAHARUDDIN	NO HELAIAN: 38

SPECIFICATION

DT1	12mm THK. HIGHPRESSURE LAMINATE PHENOLIC COMPACT BOARD PANELS SIGMA HABITAT SERIES OR EQUIVALENT WHICH COMPOSED OF LAYERS OF KRAFT PAPER IN COMBINATION WITH PHENOLIC RESIN, MELAMINE FORMALDEHYDE DECORATIVE PAPER ON BOTH SIDES, WITH THE DENSITY OF 1350-1450 KG/M ³ , >3N RESISTANCE TO SCRATCH, >80N/MM ² TENSILE STRENGTH INCLUDES COMPLETE WITH DOORS, INDICATOR BOLTS, AUTO-CLOSE FUNCTION HINGES, COAT HOOKS WITH RUBBER BUMPERS, AND ALL RELATED ACCESSORIES ACCORDANCE WITH THE MANUFACTURER'S SPECIFICATIONS AND INSTALLATION GUIDELINES TO ARCH'S APPROVAL
DT3	100mm X 50mm THK. M.S RECTANGULAR HOLLOW SECTION C/W ANTIRUST PAINT TO BE FIXED ON EXISTING WALL
D2	DOOR SPECIFICATION REFER DOOR SCHEDULE (SEE DRAWING NO. 45)
7	NEW 900mm (W) x 300mm (H) 114MM. THK. BRICKWALL WITH 18mm THK. CEMENT PLASTERED ON BOTHSIDES AND TO BE FINISHED WITH 300mm X 600mm HOMOGENEOUS WALL TILES ALL AROUND TO ARCH'S APPROVAL
SC	CEILING SPECIFICATION REFER TO NEW CEILING LAYOUT (SEE DRAWING NO. 36 & 44)
	NEW 900mm (H) 114mm THK. BRICKWALL WITH 18mm THK. CEMENT PLASTERED ON BOTHSIDES UP ON EXISTING BRICKWALL & FINISH WITH WF1 (REFER TO NEW WALL & FLOOR FINISH)

Nota:

- SEKIRANYA TERDAPAT KERJA-KERJA MENGECAI, SEMUA PERMUKAAN DINDING DALAMAN & LUARAN BANGUNAN MESTI DIBAIKPUKIH (MAKE GOOD) SEBELUM KERJA-KERJA MENGECAI SEMULA DINDING DIJALANKAN.
- SEMUA SPESIFIKASI ATAU BAHAN YANG DINAMAKAN BERSAMA JENAMA HENDAKLAH DIBACA BERSAMAAN "ATAU SETARA".



TENDER DRAWING

Peringatan:

HANYA DIMENSI BERANGKA SAHAJA DILAKSANAKAN. KONTRAKTOR MESTI MEMERIKSA SEMUA DIMENSI SEBENAR DI TAPAK BINA. SEBARANG PERCANGGAHAN MESTI LAPORKAN DENGAN SEGERA KEPADA PEGAWAI PENGUASA SEBELUM KERJA-KERJA DIMULAKAN.

Detail of Phenolic Panel - Typical Plan

Section A Public Toilet (Level 2)
(Male & Female)

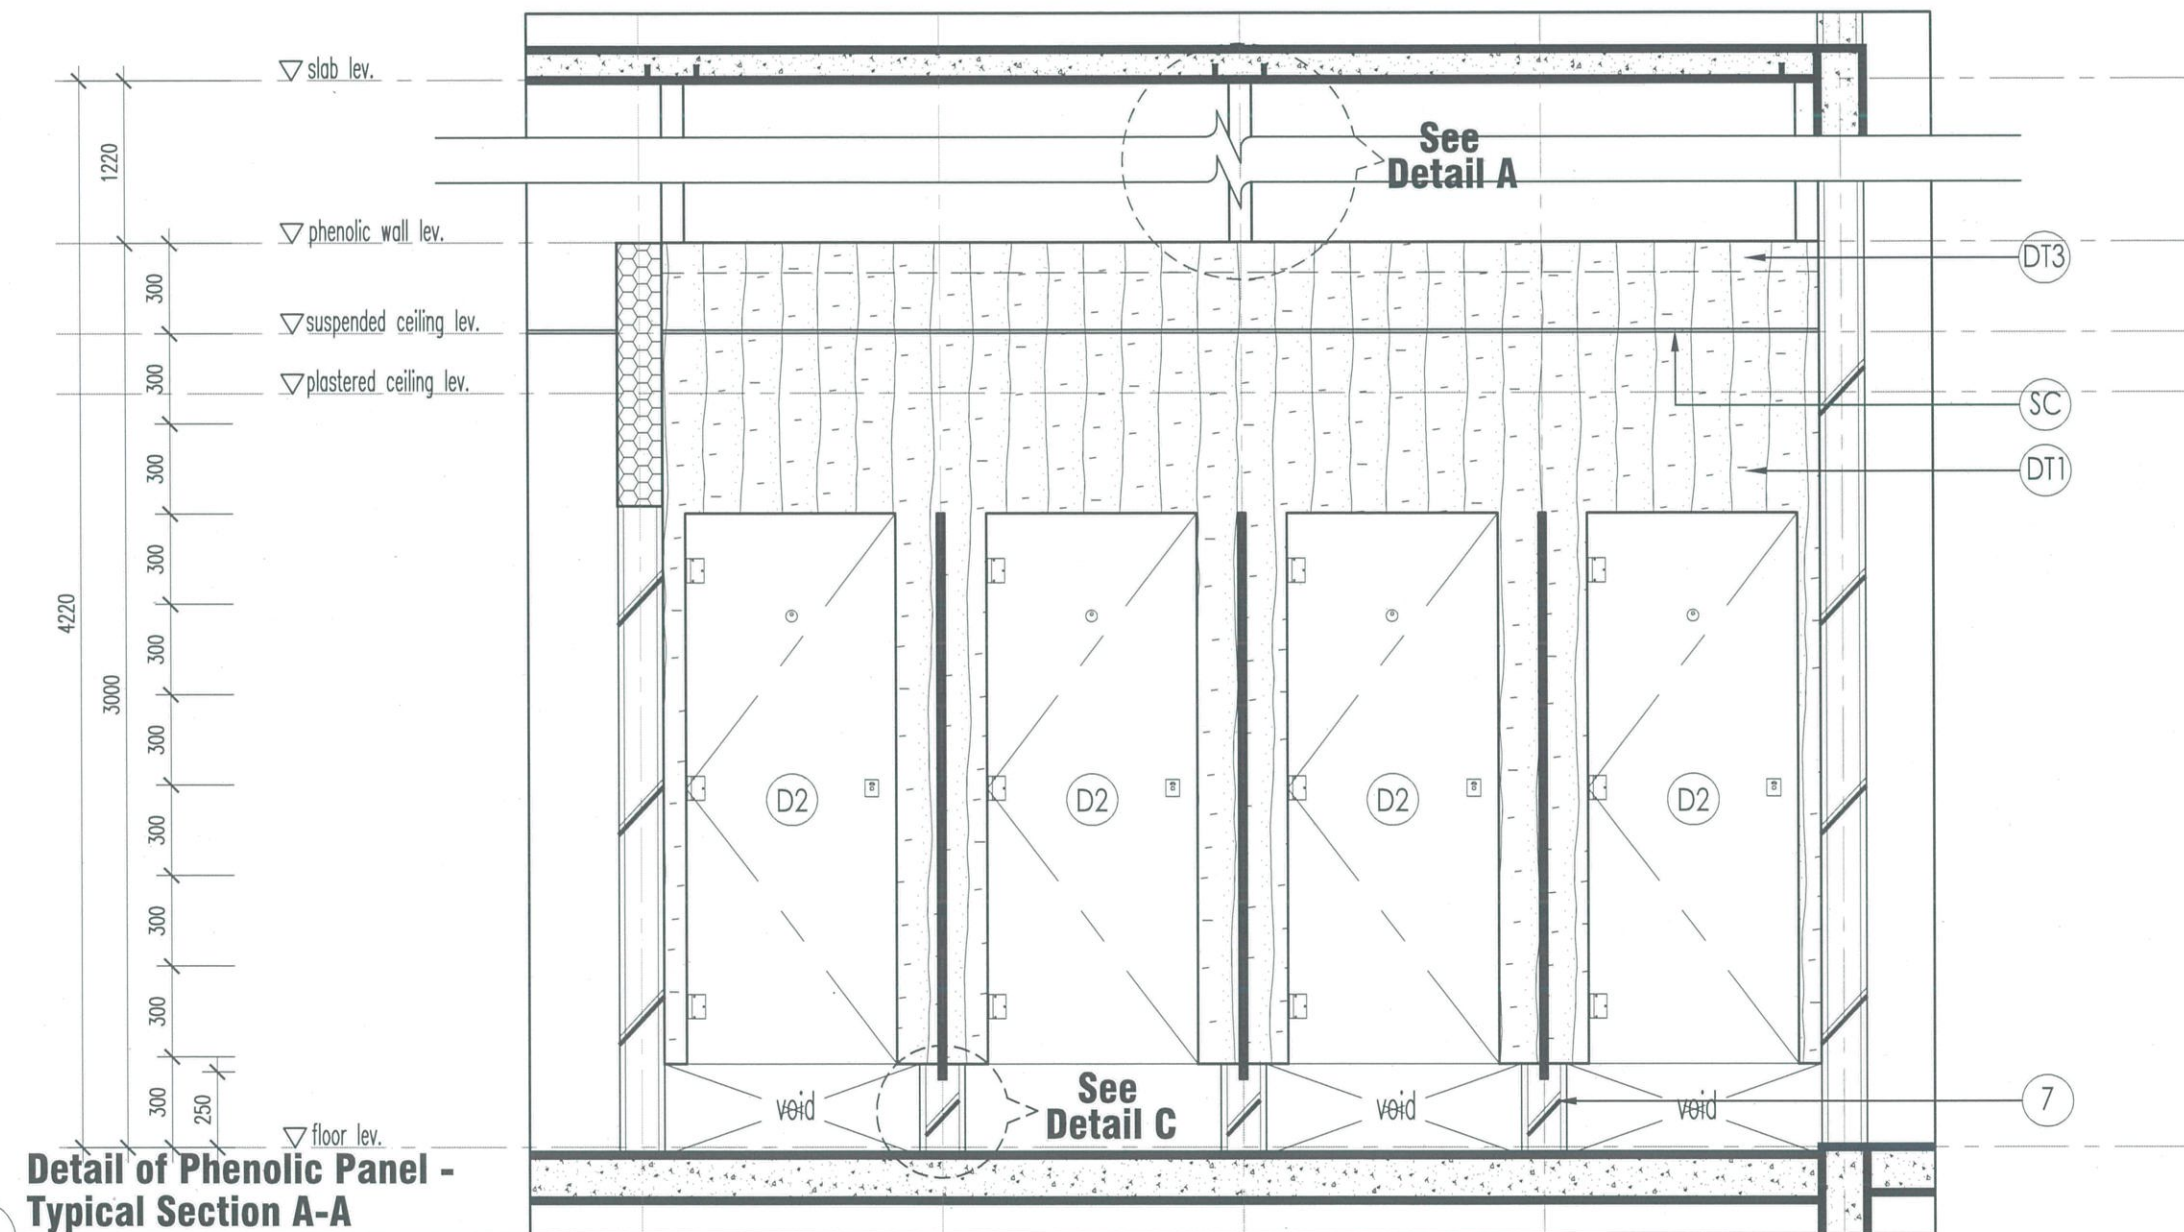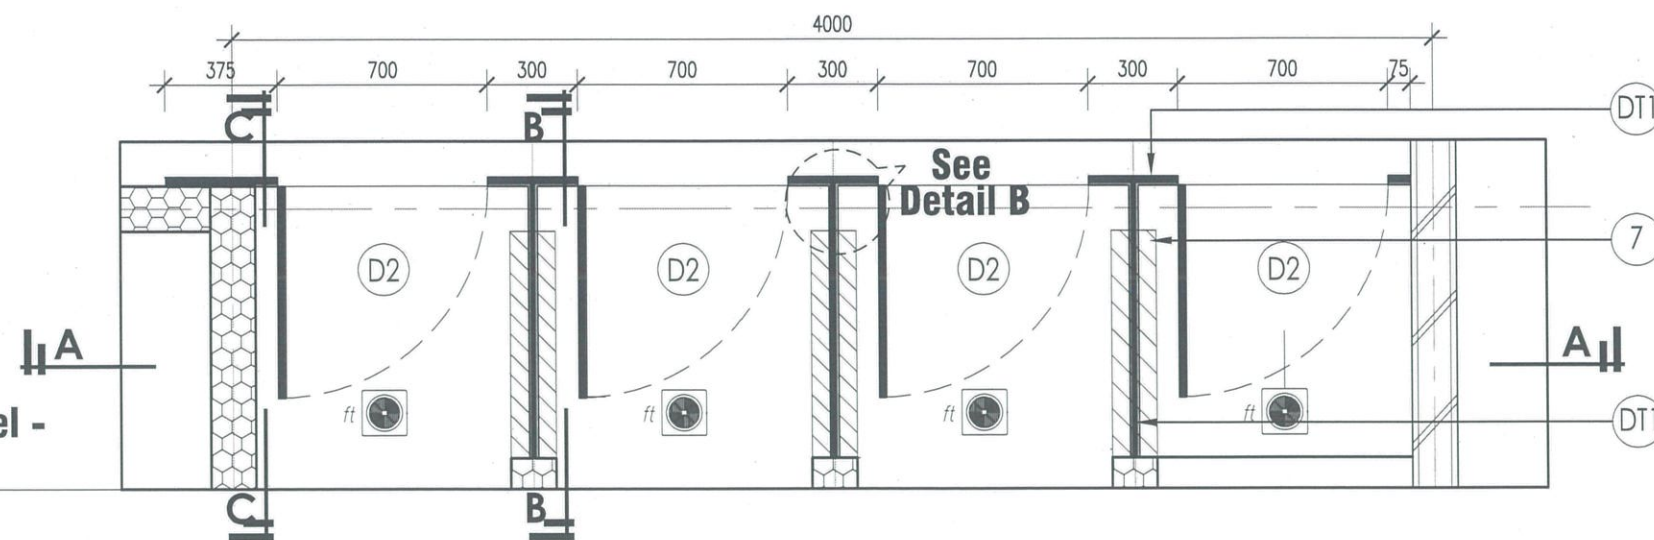

Detail of Phenolic Panel - Typical Section A-A

Section A Public Toilet (Level 2)
(Male & Female)

PROJEK:
CADANGAN NAIKTARAF TANDAS DI ARAS 2, 3 DAN 4 BANGUNAN
AKADEMIK 2, KOMPLEKS AL-FARABI, ARSHAD AYUB GRADUATE BUSINESS
SCHOOL (AAGBS), UNIVERSITI TEKNOLOGI MARA (UTM) SHAH ALAM,
SELANGOR DARUL EHSAN



UNIVERSITI
TEKNOLOGI
MARA

NO. RUJUKAN PROJEK:

200-PPH(BP.5/3/158)-ARC

TAJUK LUKISAN:

- SECTION A PUBLIC TOILET (LEVEL 2) (MALE & FEMALE)
- DETAIL OF PHENOLIC PANEL - TYPICAL PLAN
- DETAIL OF PHENOLIC PANEL - TYPICAL SECTION A-A

TARIKH:

20 31
24 DIS.

SKALA:


N.T.S

NAIB CANSOLOR	: PROF. DATUK DR. SHAHRIN BIN SAHIB @ SAHIBUDDIN
TIMBALAN NAIB CANSOLOR	: PROF. TS. SR DR. MD YUSOF HAMID
PENGARAH JABATAN PEMBANGUNAN INFRASTRUKTUR	: IR. TS. AZMAN SAUBIRAN
KETUA BAHAGIAN PEMBANGUNAN INFRA	: MOHAMMED IZRAI BIN ABD RAZAK
ARKITEK	: ZAHIRUDDIN JAIDIR
DILUKIS OLEH	: HAZARUL
PENGURUS PROJEK / DISEMAK	: Ir. MOHD FAZLI MOKHTARUDDIN / NOOR AZNIZA BAHARUDDIN


INDEKS PINDAAN

NO HELAIAN: 39

Section C Staff Toilet (Level 3 & 4)
(Male & Female)

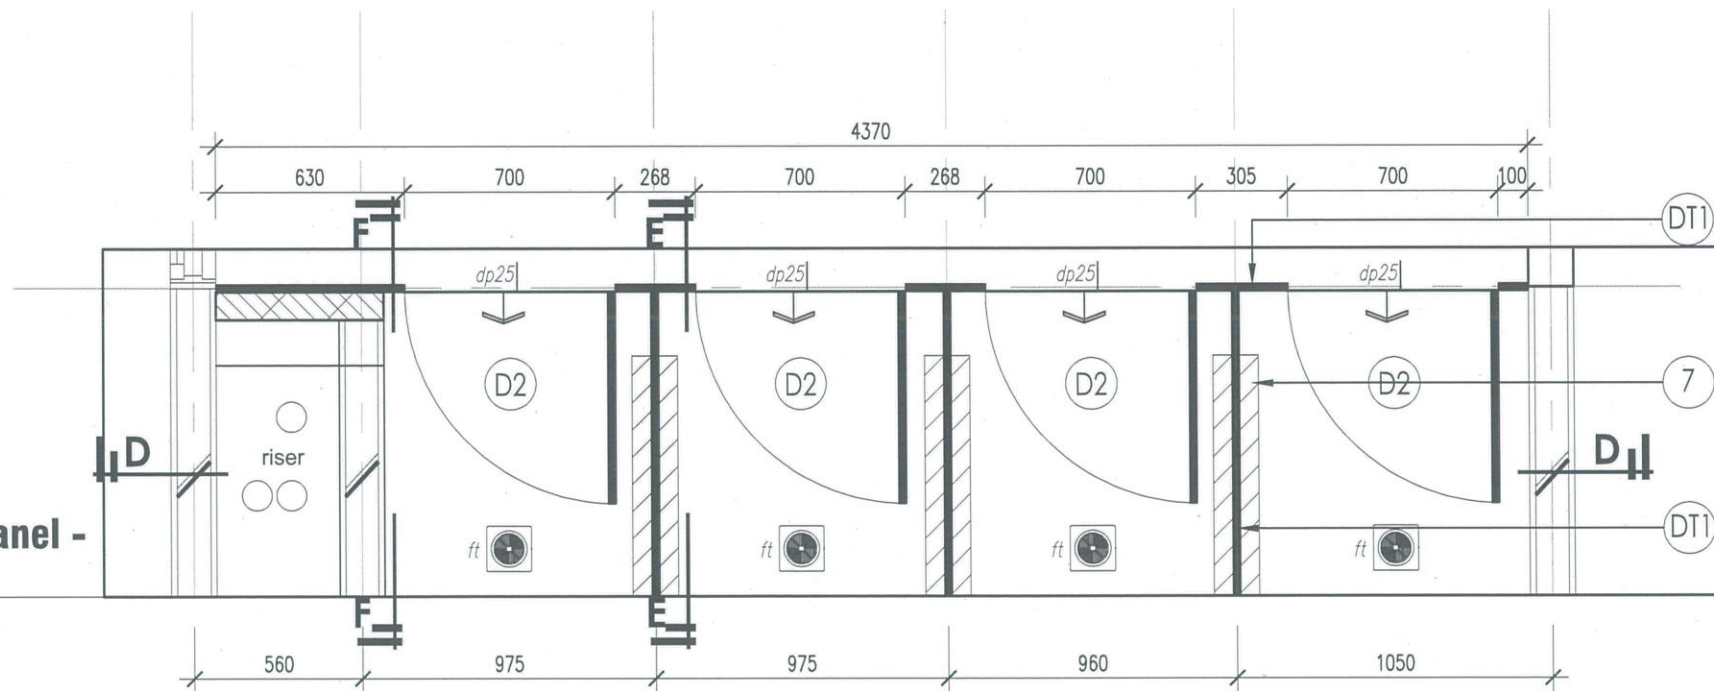

Section C Staff Toilet (Level 3 & 4)
(Male & Female)

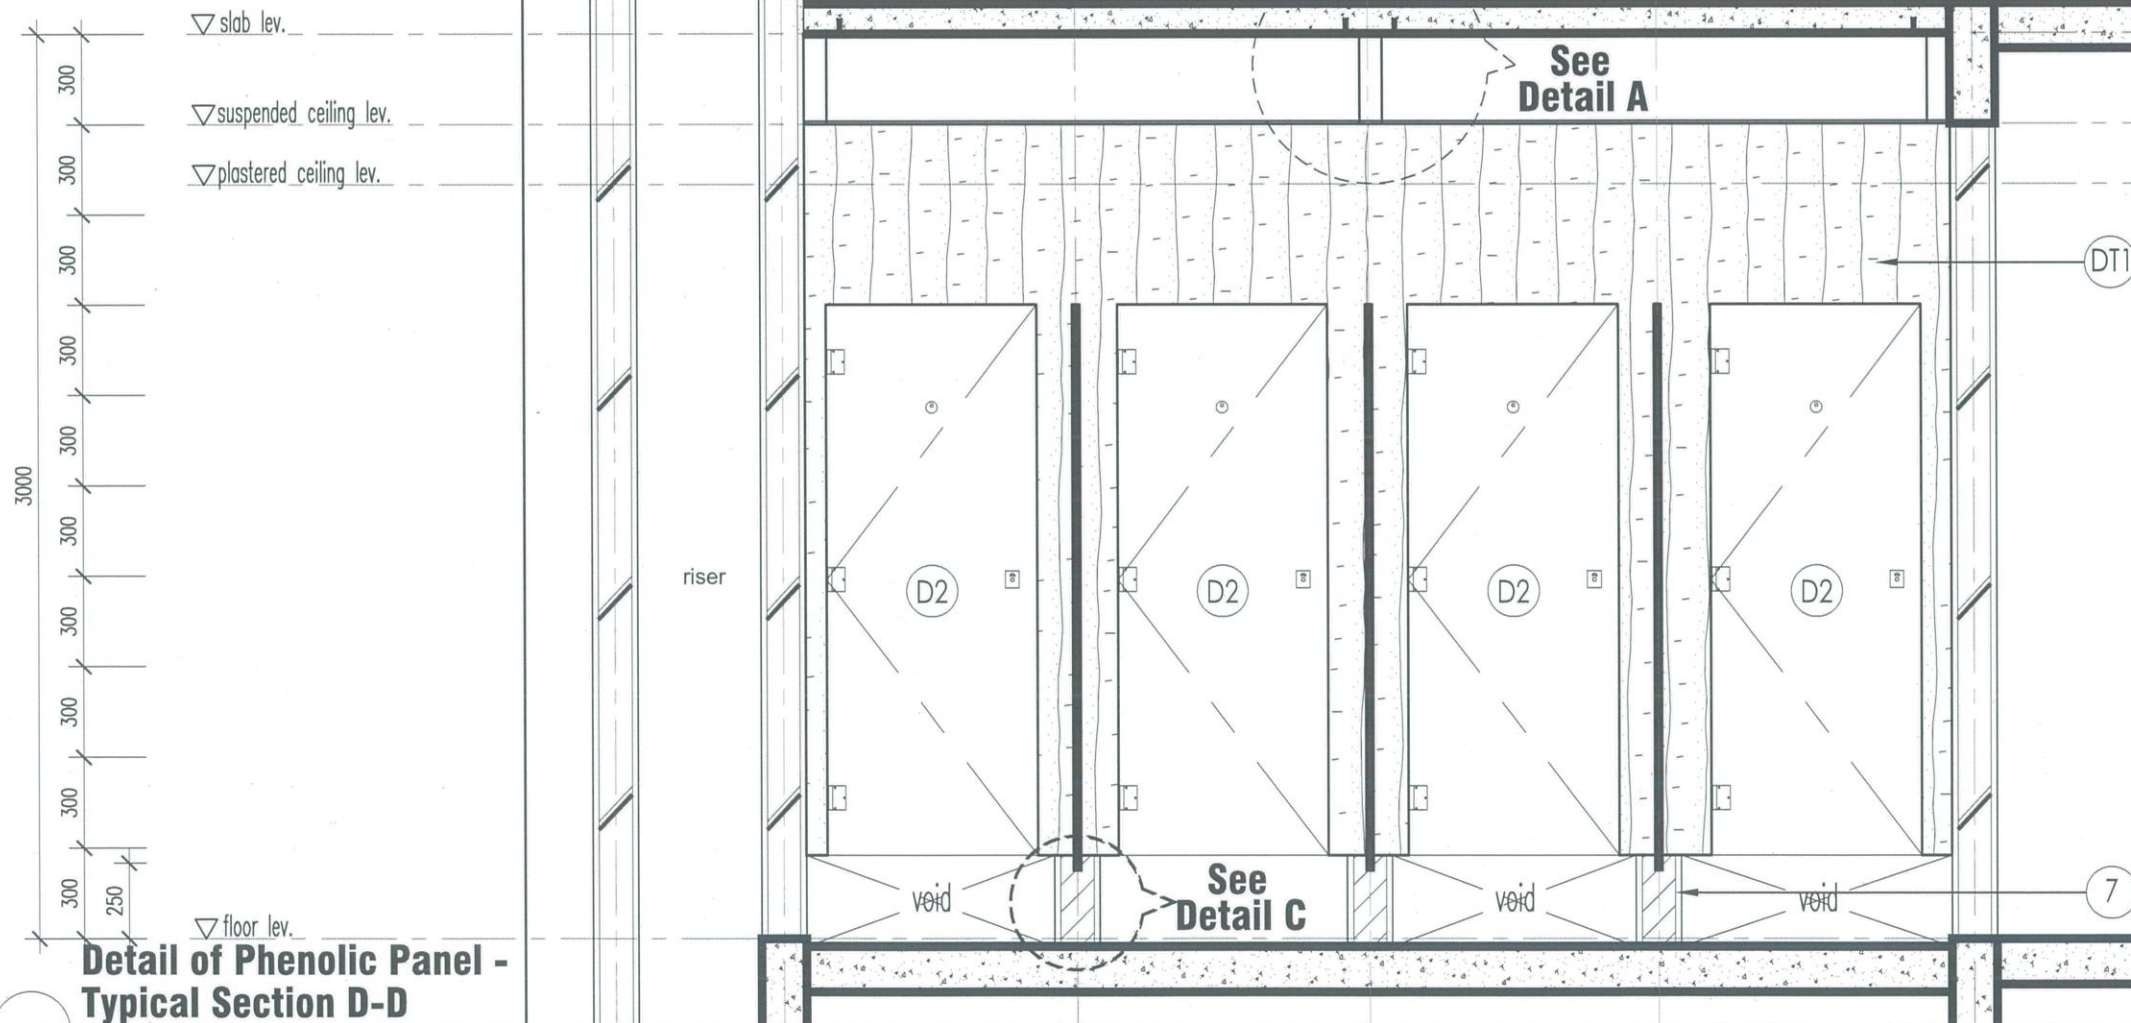

DT1	12mm THK. HIGHPRESSURE LAMINATE PHENOLIC COMPACT BOARD PANELS SIGMA HABITAT SERIES OR EQUIVALENT WHICH COMPOSED OF LAYERS OF KRAFT PAPER IN COMBINATION WITH PHENOLIC RESIN, MELAMINE FORMALDEHYDE DECORATIVE PAPER ON BOTH SIDES, WITH THE DENSITY OF 1350-1450 KG/M3, >3N RESISTANCE TO SCRATCH, >80N/MM2 TENSILE STRENGTH INCLUDES COMPLETE WITH DOORS, INDICATOR BOLTS, AUTO-CLOSE FUNCTION HINGES, COAT HOOKS WITH RUBBER BUMPERS, AND ALL RELATED ACCESSORIES ACCORDANCE WITH THE MANUFACTURER'S SPECIFICATIONS AND INSTALLATION GUIDELINES TO ARCH'S APPROVAL
DT3	100mm X 50mm THK. M.S RECTANGULAR HOLLOW SECTION C/W ANTIRUST PAINT TO BE FIXED ON EXISTING WALL
D2	<u>DOOR SPECIFICATION</u> REFER DOOR SCHEDULE (SEE DRAWING NO. 45)
7	NEW 900mm (W) x 300mm (H) 114MM. THK. BRICKWALL WITH 18mm THK. CEMENT PLASTERED ON BOTHSIDES AND TO BE FINISHED WITH 300mm X 600mm HOMOGENEOUS WALL TILES ALL AROUND TO ARCH'S APPROVAL
SC	<u>CEILING SPECIFICATION</u> REFER TO NEW CEILING LAYOUT (SEE DRAWING NO. 36 & 44)
	NEW 114mm THK. BRICKWALL WITH 18mm THK. CEMENT PLASTERED ON SINGLESIDE UP TO 3000mm HEIGHT & FINISH WITH WF1 (REFER TO NEW WALL & FLOOR FINISH LAYOUT)

Nota:

- SEKIRANYA TERDAPAT KERJA-KERJA MENGECAT, SEMUA PERMUKAAN DINDING DALAMAN & LUARAN BANGUNAN MESTI DIBAIPULIH (MAKE GOOD) SEBELUM KERJA-KERJA MENGECAT SEMULA DINDING DIJALANKAN.
- SEMUA SPESIFIKASI ATAU BAHAN YANG DINAMAKAN BERSAMA JENAMA HENDAKLAH DIBACA BERSAMAAN "ATAU SETARA".

TENDER DRAWING

Peringatan:
HANYA DIMENSI BERANGKA SAHAJA DILAKSANAKAN.
KONTRAKTOR MESTI MEMERIKSA SEMUA DIMENSI
SEBENAR DI TAPAK BINA. SEBARANG PERCANGGAHAN
MESTI LAPORKAN DENGAN SEGERA KEPADA PEGAWAI
PENGUASA SEBELUM KERJA-KERJA DIMULAKAN.

PROJEK:
CADANGAN NAIKTARAF TANDAS DI ARAS 2, 3 DAN 4 BANGUNAN
AKADEMIK 2, KOMPLEKS AL-FARABI, ARSHAD AYUB GRADUATE BUSINESS
SCHOOL (AAGBS), UNIVERSITI TEKNOLOGI MARA (UiTM) SHAH ALAM,
SELANGOR DARUL EHSAN



UNIVERSITI
TEKNOLOGI
MARA

NO. RUJUKAN PROJEK:
200-PPH(BP.5/3/158)-ARC

TAJUK LUKISAN:
SECTION C STAFF TOILET (LEVEL 3 & 4) (MALE & FEMALE)
• DETAIL OF PHENOLIC PANEL - TYPICAL PLAN
• DETAIL OF PHENOLIC PANEL - TYPICAL SECTION D-D

TARIKH:
20 31
24 DIS.

SKALA:
N.T.S

NAIB CANSELOR	: PROF. DATUK DR. SHAHRIN BIN SAHIB @ SAHIBUDDIN
TIMBALAN NAIB CANSELOR	: PROF. Ts. Sr Dr. MD YUSOF HAMID
PENGARAH JABATAN PEMBANGUNAN INFRASTRUKTUR	: IR. TS. AZMAN SAUBIRAN
KETUA BAHAGIAN PEMBANGUNAN INFRA	: MOHAMMED IZRAI BIN ABD RAZAK
ARKITEK	: ZAHIRUDDIN JAIDIR
DILUKIS OLEH	: HAZARUL
PENGURUS PROJEK / DISEMAK	: Ir. MOHD FAZLI MOKHTARUDDIN / NOOR AZNIZA BAHARU

INDEKS PINDAAN	
NO HELAIAN:	40