



SPECIFICATION

	NEW 12MM THK. CEMENT BOARD REBATED EDGES UP TO CEILING HEIGHT WITH SELECTED PAINT FINISH ON BOTH SIDES & ALL ACCESSORIES TO MANUF'S DETAIL & S.O APP.
	EXISTING WALL TO BE PAINTED WITH SELECTED PAINT FINISHED FROM FLOOR UP TO CEILING LEVEL ALL AROUND TO S.O APP.
	SUPPLY AND INSTALL SELECTED COLOURS FROM MIPOLAM ESPRIT 500, 2MM THK. ANTIBACTERIAL, FUNGICIDAL AND HIGH-PERFORMANCE HOMOGENEOUS WITH PUR PROTECT 20M ROLL GERFLOOR VINYL FLOORING OR EQUIVALENT WITH 10 YEARS PRODUCT WARRANTY TO S.O APPROVAL. TO APPLY A SELF-LEVELLING COMPOUND AND MOISTURE TESTING MAY BE REQUIRED FOR CONCRETE SUBFLOORS TO S.O APPROVAL THE PRODUCT SHOULD BE INSTALLED BY EXPERIENCE PROFESSIONAL SPECIALIST & APPLICATOR C/W INSTALLATION AND PRODUCT WARRANTY. (APPLICATOR CERTIFICATE TO BE PROVEN BEFORE APPLICATION ON SITE TO S.O APP.)
	NEW 4000MM X 1200MM X 10MM THK. FIXED TEMPERED GLASS PANEL C/W SELECTED FULL SIZE GLASS FROSTED STICKER/FILM WITH BRONZE ANODISED ALUMN. FRAME TO MANUF'S DETAIL AND S.O APP.
	NEW 1200MM X 1200MM X 6MM THK. FIX CLEAR GLASS WITH BRONZE ANODISED ALUMN. FRAME C/W FROSTED STICKER TO MANUF'S DETAIL AND S.O APP.
	• DOTTED LINES INDICATE FURNITURE & WORKSTATION TO BE SUPPLY BY OTHERS
	• ALL EXISTING DOORS AND WINDOWS TO BE REMAINED
	• ALL EXISTING DOORS TO BE PAINTED AND S.O APPROVAL

Notes:
• ALL SPECIFICATIONS OR MATERIALS IF SPECIFIED WITH A SPECIFIC BRAND MUST BE READ AS "OR EQUIVALENT / COMPARABLE " AND MUST BE APPROVED BY THE S.O BEFORE INSTALLATION ON SITE.
• CONTRACTOR MUST PROVIDE A MOCK UP MODEL AS PER S.O REQUEST BEFORE PROCEED WITH ACTUAL WORKS ON SITE.
• SEKIRANYA TERDAPAT KERJA-KERJA MENGECAT, SEMUA PERMUKAAN DINDING DALAMAN & LUARAN BANGUNAN MESTI DIBAIKPUH (MAKE GOOD) SEBELUM KERJA-KERJA MENGECAT SEMULA DINDING DIJALANKAN.

SEBUT HARGA
PERINGATAN
HANYA DIMENSI BERANGKA SAHAJA DILAKSANAKAN. KONTRAKTOR MESTI MEMERIKSA SEMUA DIMENSI SEBENAR DI TAPAK BINA. SEBARANG PERCANGGAHAN MESTI LAPORKAN DENGAN SEGERA KEPADA PEGAWAI PENGUASA SEBELUM KERJA-KERJA DIMULAKAN.

INDUKS PINDAAN	
NO HELAIAN:	23

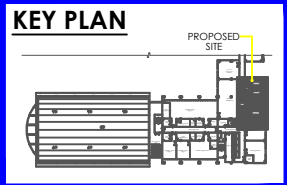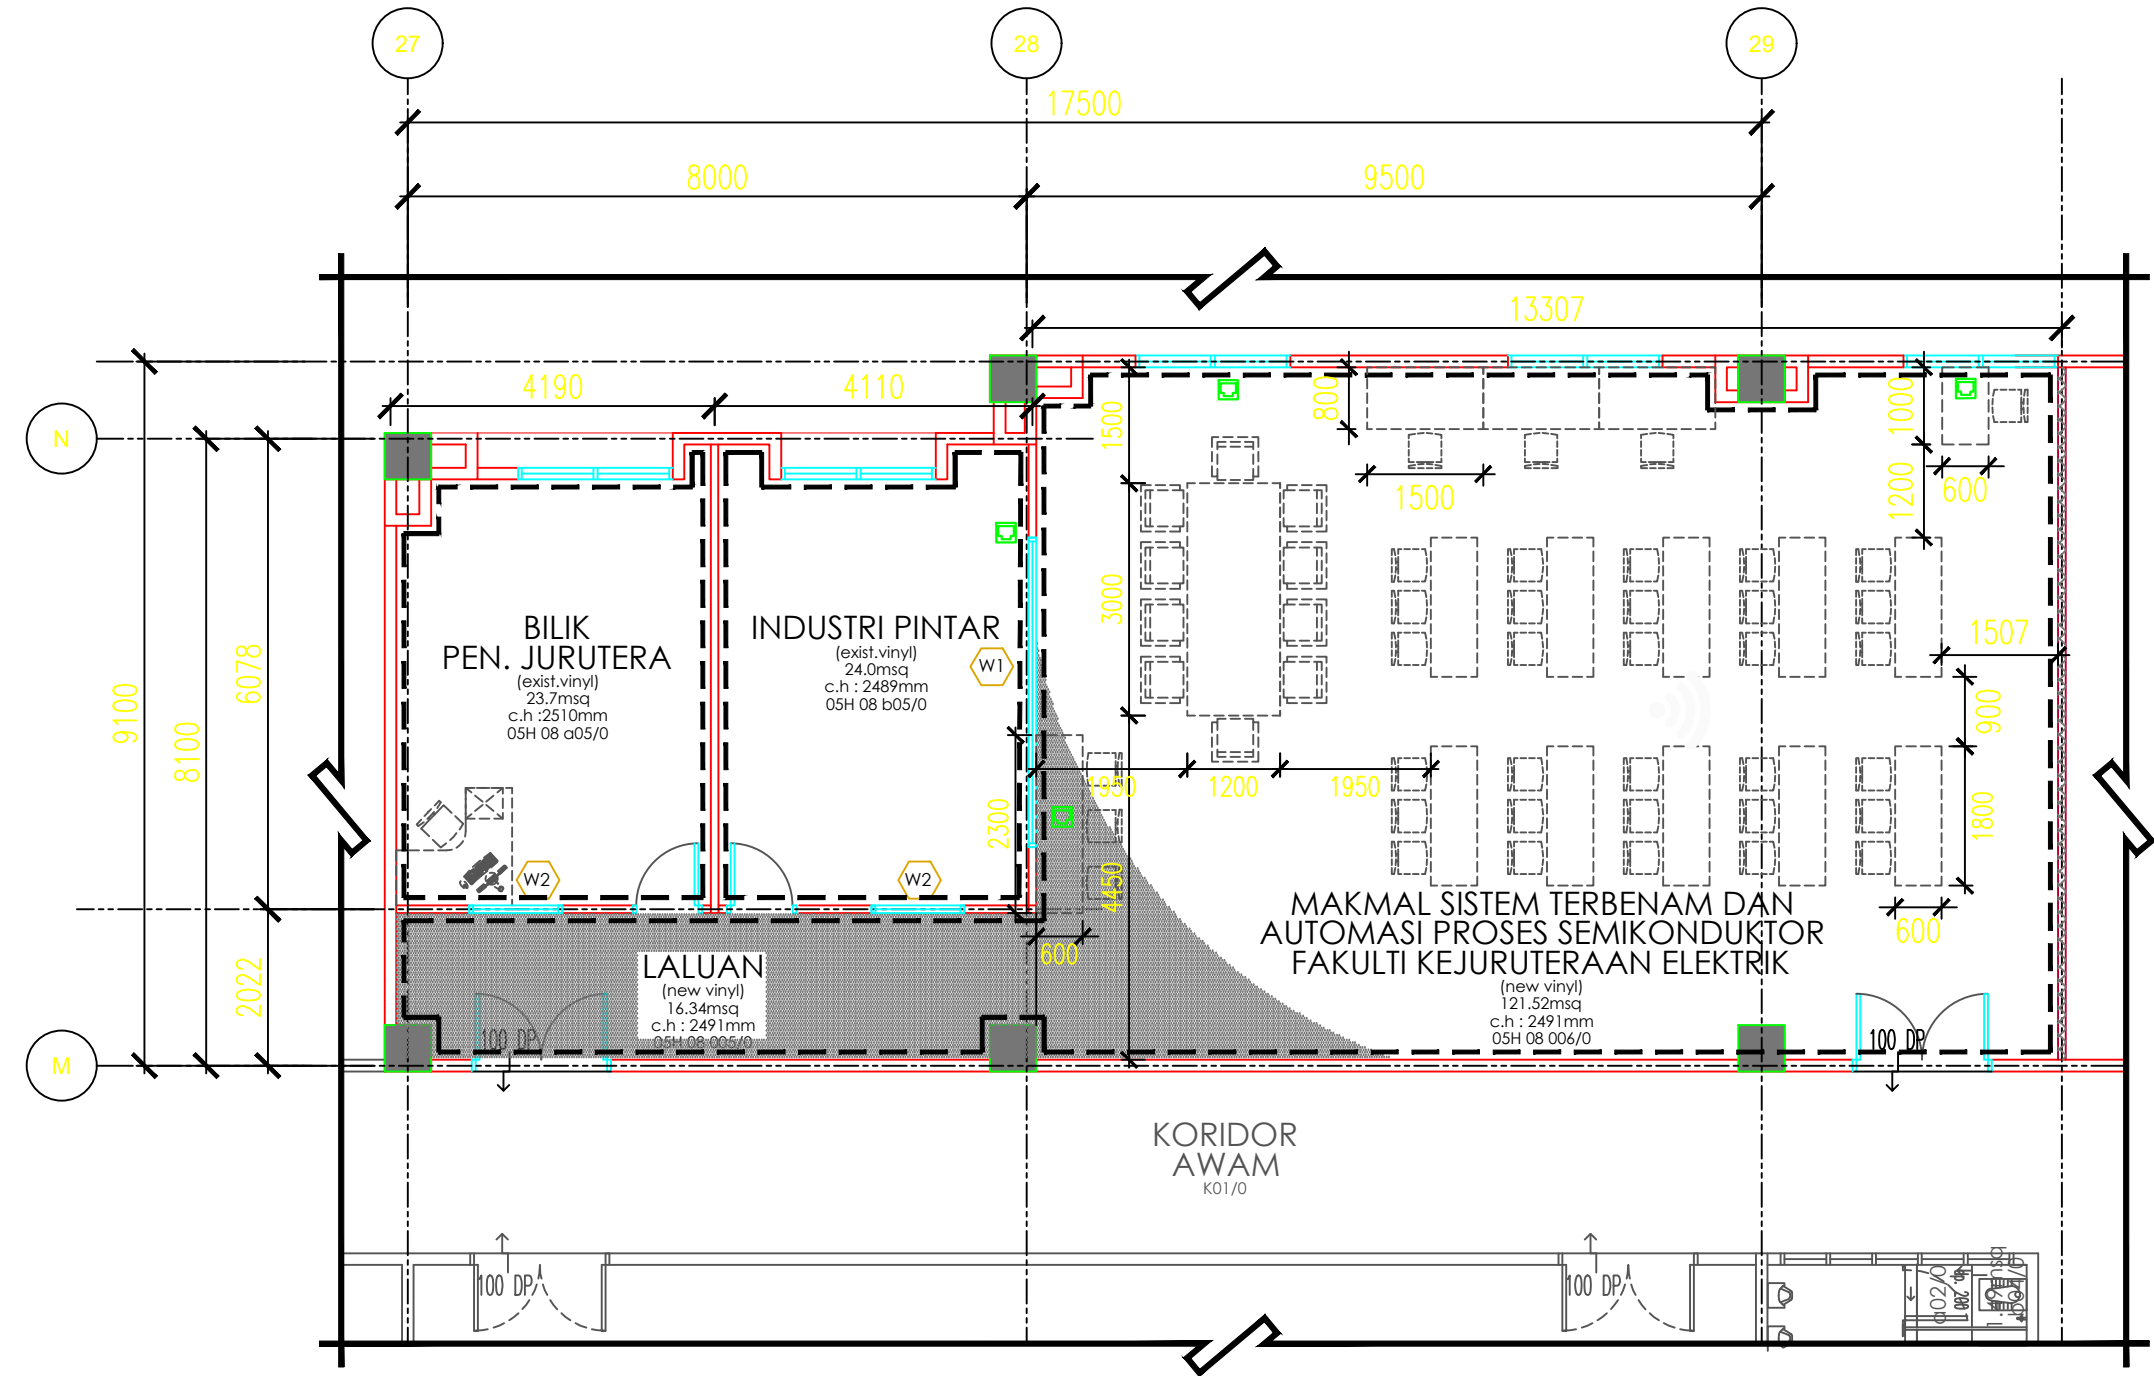

NEW LAYOUT FLOOR PLAN-LEVEL 8
KOMPLEKS S&T - PENGAJIAN KEJURUTERAAN ELEKTRIK - BLOK 5

PROJEK:
KERJA PROJEK NAIKTARAF MAKMAL PENGAJARAN DAN PEMBELAJARAN (P&P) DI MAKMAL FYP/IDP SEMIKONDUKTOR ARAS 4, ELECTRICAL MACHINE LAB DI ARAS 6, MAKMAL PERISIAN MIKROELEKTRONIK DI ARAS 10, MAKMAL ELEKTRONIK 1 DAN MAKMAL PENGUJIAN & PENGUKURAN SEMIKONDUKTOR DI ARAS 5 SERTA MAKMAL SISTEM TERBENAM DAN AUTOMASI PROSES SEMIKONDUKTOR DI ARAS 8 BAGI PROJEK KHAS PERDANA MENTERI UNTUK MELAHIRKAN JURUTERA BUMIPUTERA BIDANG ELEKTRIKAL DAN ELEKTRONIK DALAM INDUSTRI SEMIKONDUKTOR DI FAKULTI KEJURUTERAAN ELEKTRIK, KOMPLEKS KEJURUTERAAN UTM SHAH ALAM



UNIVERSITI
TEKNOLOGI
MARA

NO. RUJUKAN PROJEK:
UTM 200-// (PROJEK/MAR2025/0009)[1023] ARC

TAJUK LUKISAN:
NEW LAYOUT FLOOR PLAN-LEVEL 8
(MAKMAL AUTOMASI SEMIKONDUKTOR
(ESPA))

TARIKH: 20 25 19 MEI	NAIB CANSOLOR : DATUK PROF. TS. DR. SHAHRIN SAHIB @ SAHIBUDDIN	INDUKS PINDAAN
	TIMB. NAIB CANSOLOR (PEMBANGUNAN) : PROFESOR TS. SR. DR. MD YUSOF HAMID, PMP, AMP	
	PENGARAH BAHAGIAN PEMBANGUNAN : IR. TS. AZMAN SAUBIRAN	
	KETUA BAHAGIAN PEMBANGUNAN INFRA: TS. DR. MOHAMMED IZRI ABD RAZAK	
	ARKITEK : NUR HASSLIZA MUHAMMAD HASHIM	
	DILUKIS OLEH : SITI	
	PENGURUS PROJEK / DISEMAK : AZAIDI AZIZI	
SKALA: 1:100		