



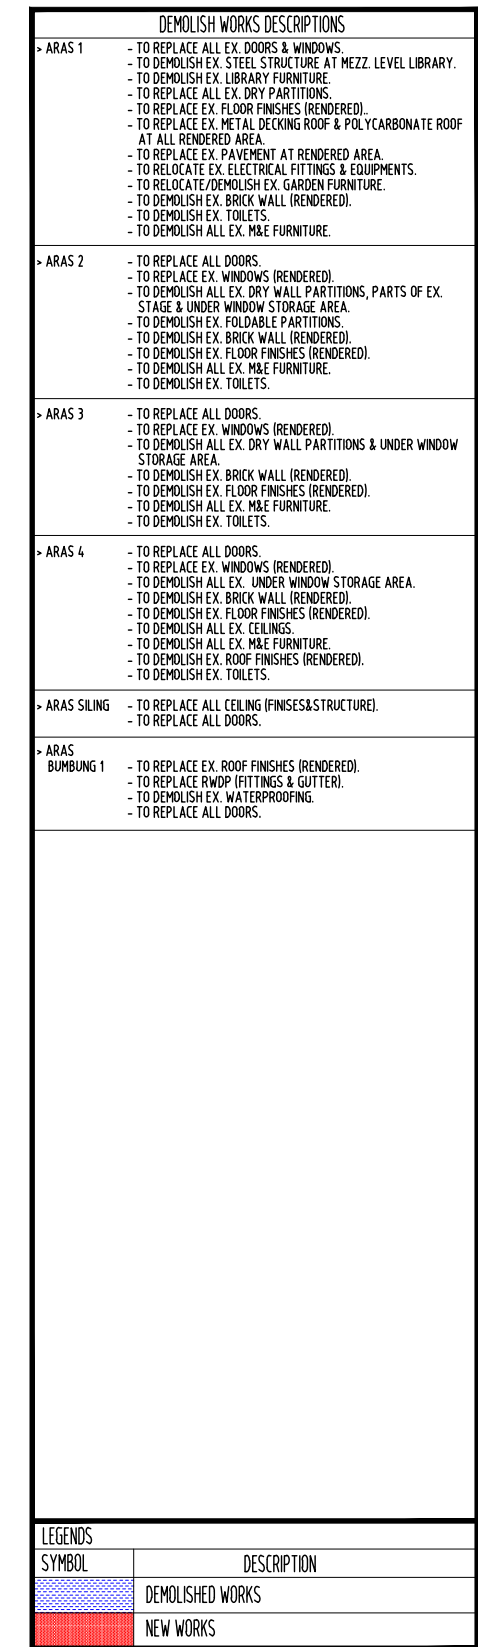

NO HELAIAN: 14

HANYA DIMENSI BERANGKA SAHAJA DILAKSANAKAN. KONTRAKTOR MESTI MEMERIKSA SEMUA DIMENSI SEBENAR DI TAPAK BINA. SEBARANG PERCANGGAHAN MESTI LAPORKAN DENGAN SENERGI KEPADA PEGAWAI PENGUSAHA SEBELUM KERJA-KERJA DIMULAKAN.

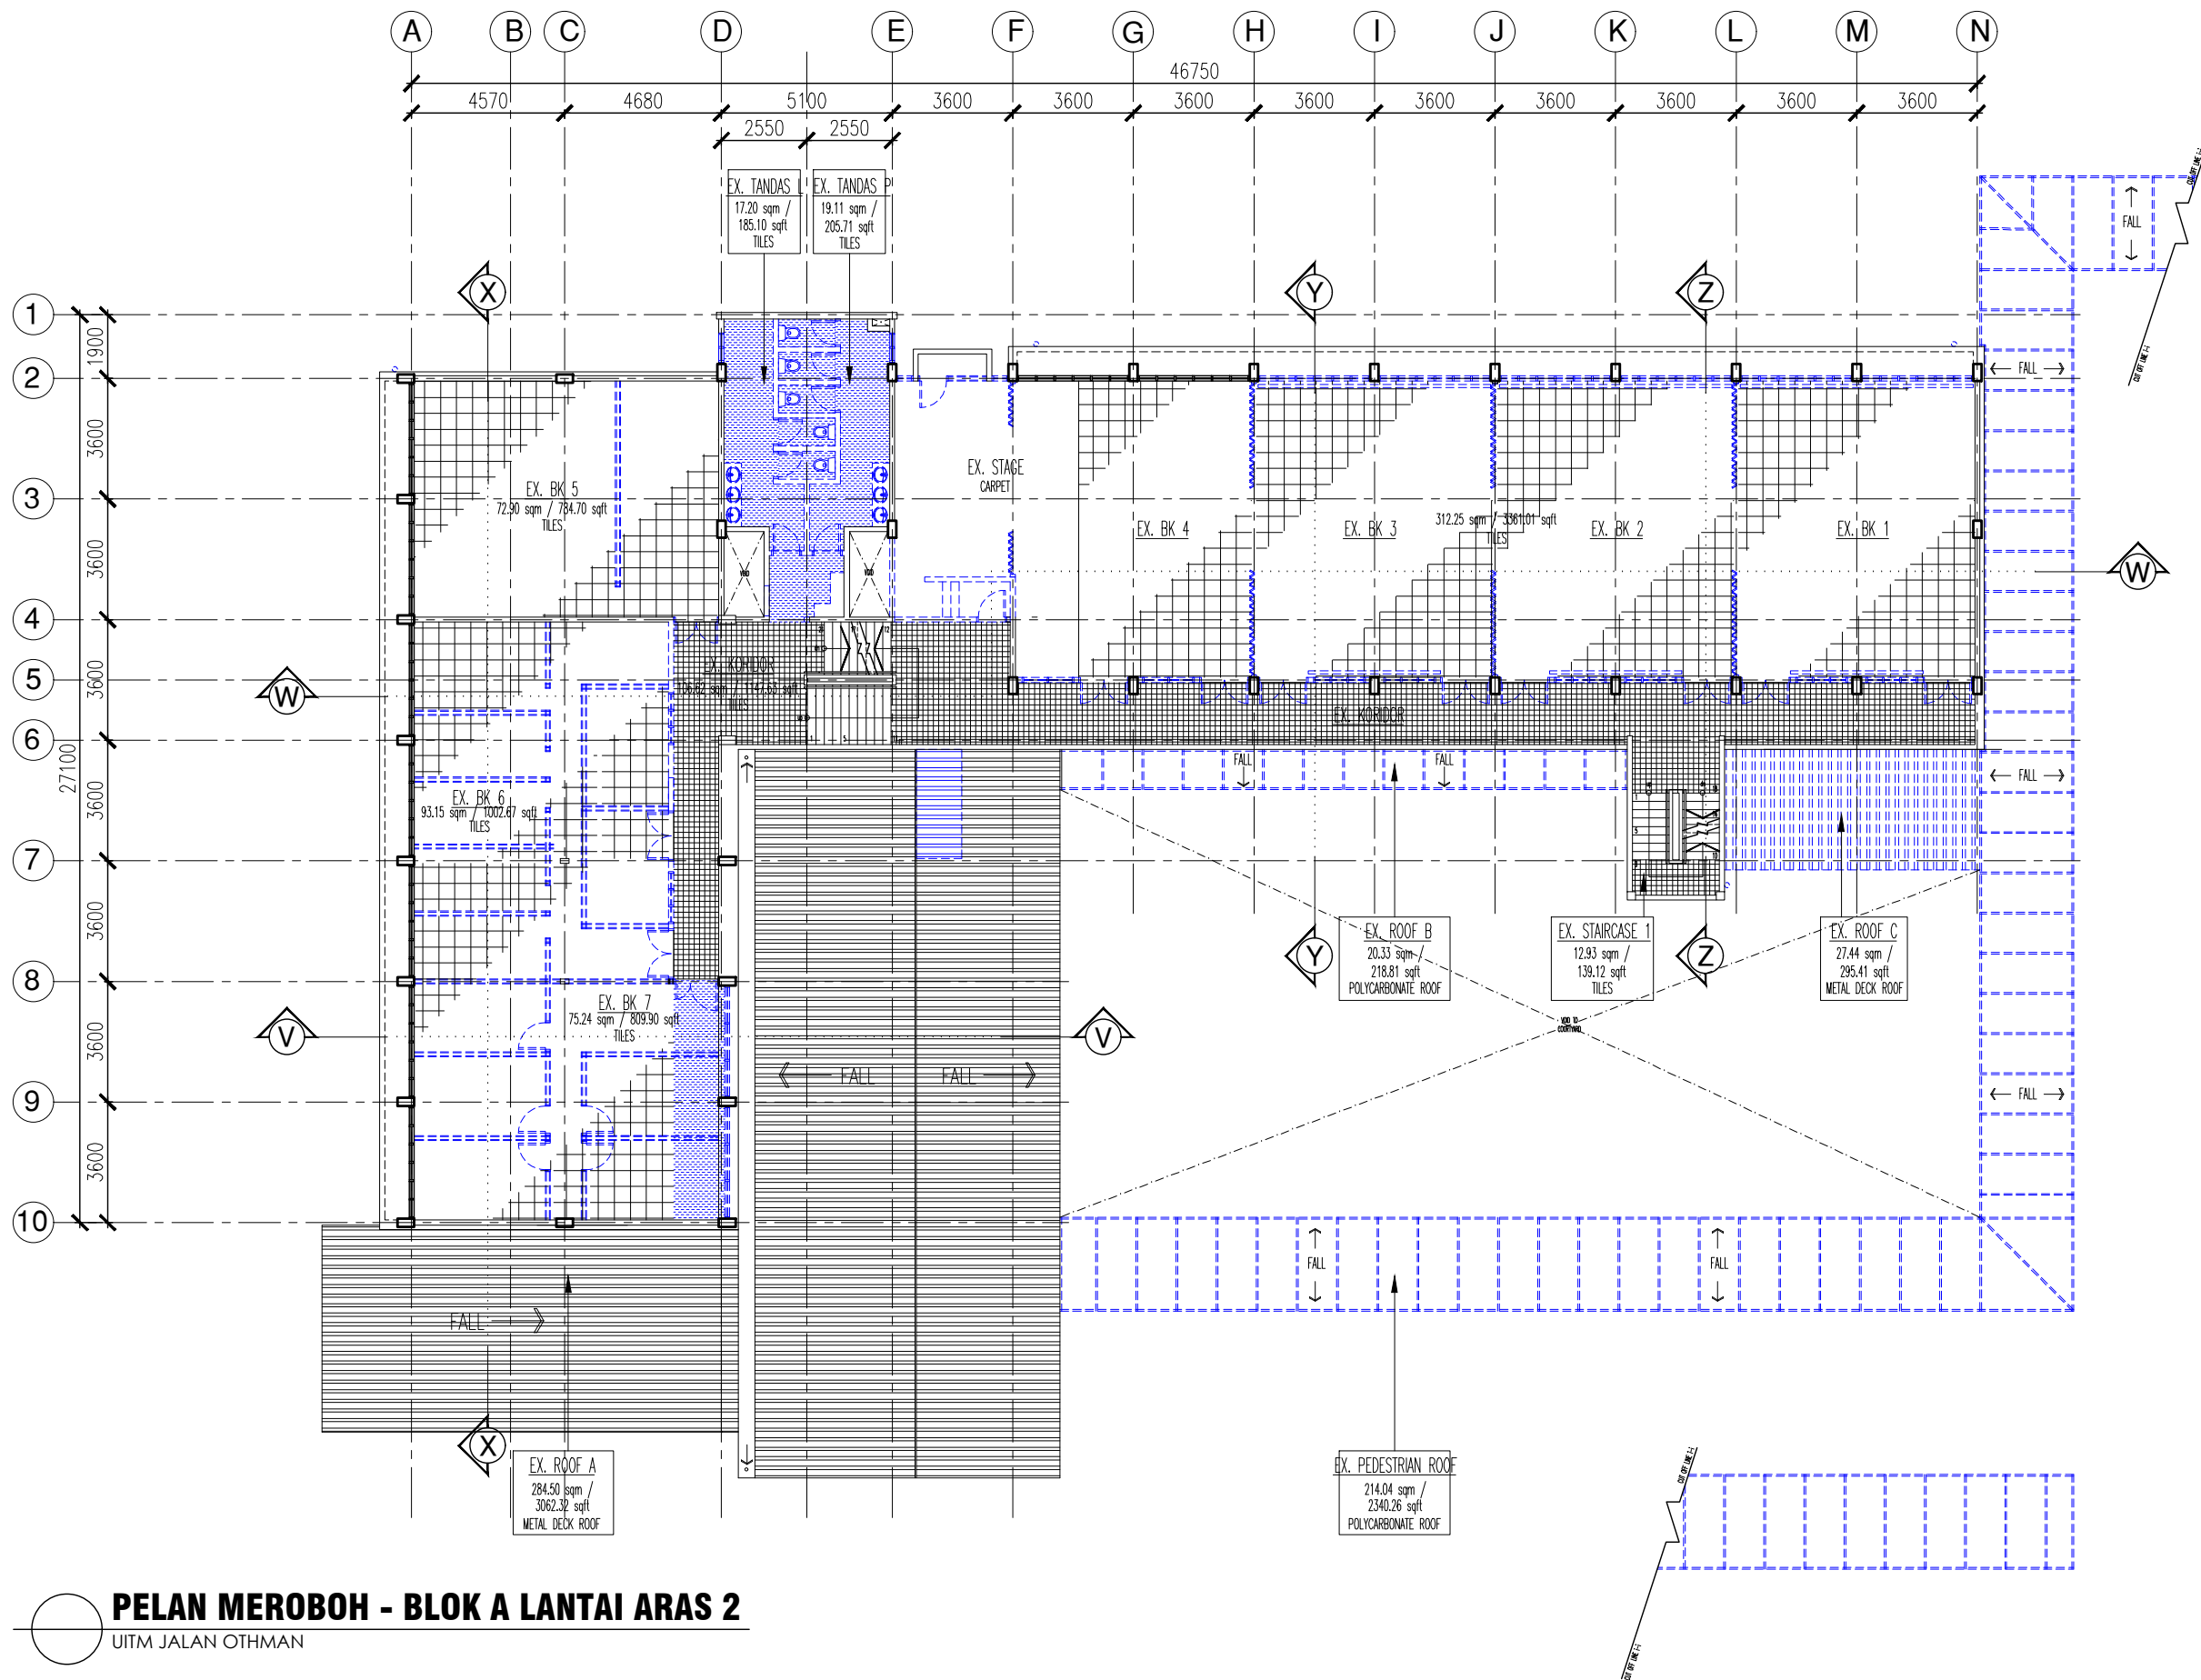

DEMOLISH WORKS DESCRIPTIONS	
ARAS 1	- TO REPLACE ALL EX. DOORS & WINDOWS. - TO DEMOLISH EX. STEEL STRUCTURE AT MEZZ LEVEL LIBRARY. - TO DEMOLISH EX. LIBRARY FURNITURE. - TO REPLACE ALL EX. DRY PARTITIONS. - TO REPLACE EX. FLOOR FINISHES (RENDERED). - TO REPLACE EX. METAL DECKING ROOF & POLYCARBONATE ROOF AT ALL RENDERED AREA. - TO REPLACE EX. PAVEMENT AT RENDERED AREA. - TO RELOCATE EX. ELECTRICAL FITTINGS & EQUIPMENTS. - TO RELOCATE/DEMOLISH EX. GARDEN FURNITURE. - TO DEMOLISH EX. BRICK WALL (RENDERED). - TO DEMOLISH EX. TOILETS. - TO DEMOLISH ALL EX. M&E FURNITURE.
ARAS 2	- TO REPLACE ALL DOORS. - TO REPLACE EX. WINDOWS (RENDERED). - TO DEMOLISH ALL EX. DRY WALL PARTITIONS, PARTS OF EX. STAGE & UNDER WINDOW STORAGE AREA. - TO DEMOLISH EX. FOLDABLE PARTITIONS. - TO DEMOLISH EX. BRICK WALL (RENDERED). - TO DEMOLISH EX. FLOOR FINISHES (RENDERED). - TO DEMOLISH ALL EX. M&E FURNITURE. - TO DEMOLISH EX. TOILETS.
ARAS 3	- TO REPLACE ALL DOORS. - TO REPLACE EX. WINDOWS (RENDERED). - TO DEMOLISH ALL EX. DRY WALL PARTITIONS & UNDER WINDOW STORAGE AREA. - TO DEMOLISH EX. BRICK WALL (RENDERED). - TO DEMOLISH EX. FLOOR FINISHES (RENDERED). - TO DEMOLISH ALL EX. M&E FURNITURE. - TO DEMOLISH EX. TOILETS.
ARAS 4	- TO REPLACE ALL DOORS. - TO REPLACE EX. WINDOWS (RENDERED). - TO DEMOLISH ALL EX. UNDER WINDOW STORAGE AREA. - TO DEMOLISH EX. BRICK WALL (RENDERED). - TO DEMOLISH EX. FLOOR FINISHES (RENDERED). - TO DEMOLISH ALL EX. CEILINGS. - TO DEMOLISH ALL EX. M&E FURNITURE. - TO DEMOLISH EX. ROOF FINISHES (RENDERED). - TO DEMOLISH EX. TOILETS.
ARAS SILING	- TO REPLACE ALL CEILING (FINISHES&STRUCTURE). - TO REPLACE ALL DOORS.
ARAS BUMBUNG 1	- TO REPLACE EX. ROOF FINISHES (RENDERED). - TO REPLACE RWDP (FITTINGS & GUTTER). - TO DEMOLISH EX. WATERPROOFING. - TO REPLACE ALL DOORS.

LEGENDS	
SYMBOL	DESCRIPTION
	DEMOLISHED WORKS
	NEW WORKS

PERINGATAN
HANYA DIMENSI BERANGKA SAHAJA DILAKSANAKAN.
KONTRAKTOR MESTI MEMERIKSA SEMUA DIMENSI SEBENAR DI TAPAK BINA. SEBARANG PERCANGGAHAN MESTI DILAPORKAN DENGAN SENERGHA KEPADA PECAWAI PENGUSAHA SEBELUM KERJA-KERJA DIMULAKAN.

LUKISAN TENDER		INDEKS PINDAAN
NO. RUJUKAN PROJEK:	TARIKH:	NAIB CANSOLOR
200-PPH(BPI-5/3/138) [1015] ARC	20 JANUARI	PROF. DATUK DR. SHAHRIN SAHIB@SAHIBUDDIN
TAJUK LUKISAN:	SKALA:	TIMB. NAIB CANSOLOR (PEMBANGUNAN)
PELAN MEROBOKH - BLOK A - LANTAI ARAS 2	1:200	PROF. TS. SR. DR. MD YUSOF HAMID
		PENGARAH BAHAGIAN PEMBANGUNAN INFRA
		IR. TS. AZMAN SAUBIRAN
		KETUA BAHAGIAN PEMBANGUNAN INFRA
		TS. MOHAMMED IZRAI ABD RAZAK
		ARKITEK
		ZULFADLI MOHAMED SALLEH
		DILUKIS OLEH
		ZULFADLI MOHAMED SALLEH / MEGAT
		PENGURUS PROJEK / DISEMAK
		AZAI DI AZI
		NO HELAIAN:
		15

PELAN MEROBOKH - BLOK A LANTAI ARAS 2
UITM JALAN OTHMAN


PROJEK:
KERJA-KERJA MEMBAIKPULIH, MENAIKTARAF SERTA KERJA-KERJA YANG BERKAITAN DI BANGUNAN BLOK A UNTUK UNIVERSITI TEKNOLOGI MARA DI UITM KAMPUS JALAN OTHMAN, PETALING JAYA, SELANGOR DARUL EHSAN.



NO. RUJUKAN PROJEK:
200-PPH(BPI-5/3/138) [1015] ARC

TAJUK LUKISAN:
PELAN MEROBOKH - BLOK A - LANTAI ARAS 2

TARIKH:	20 JANUARI
SKALA:	1:200

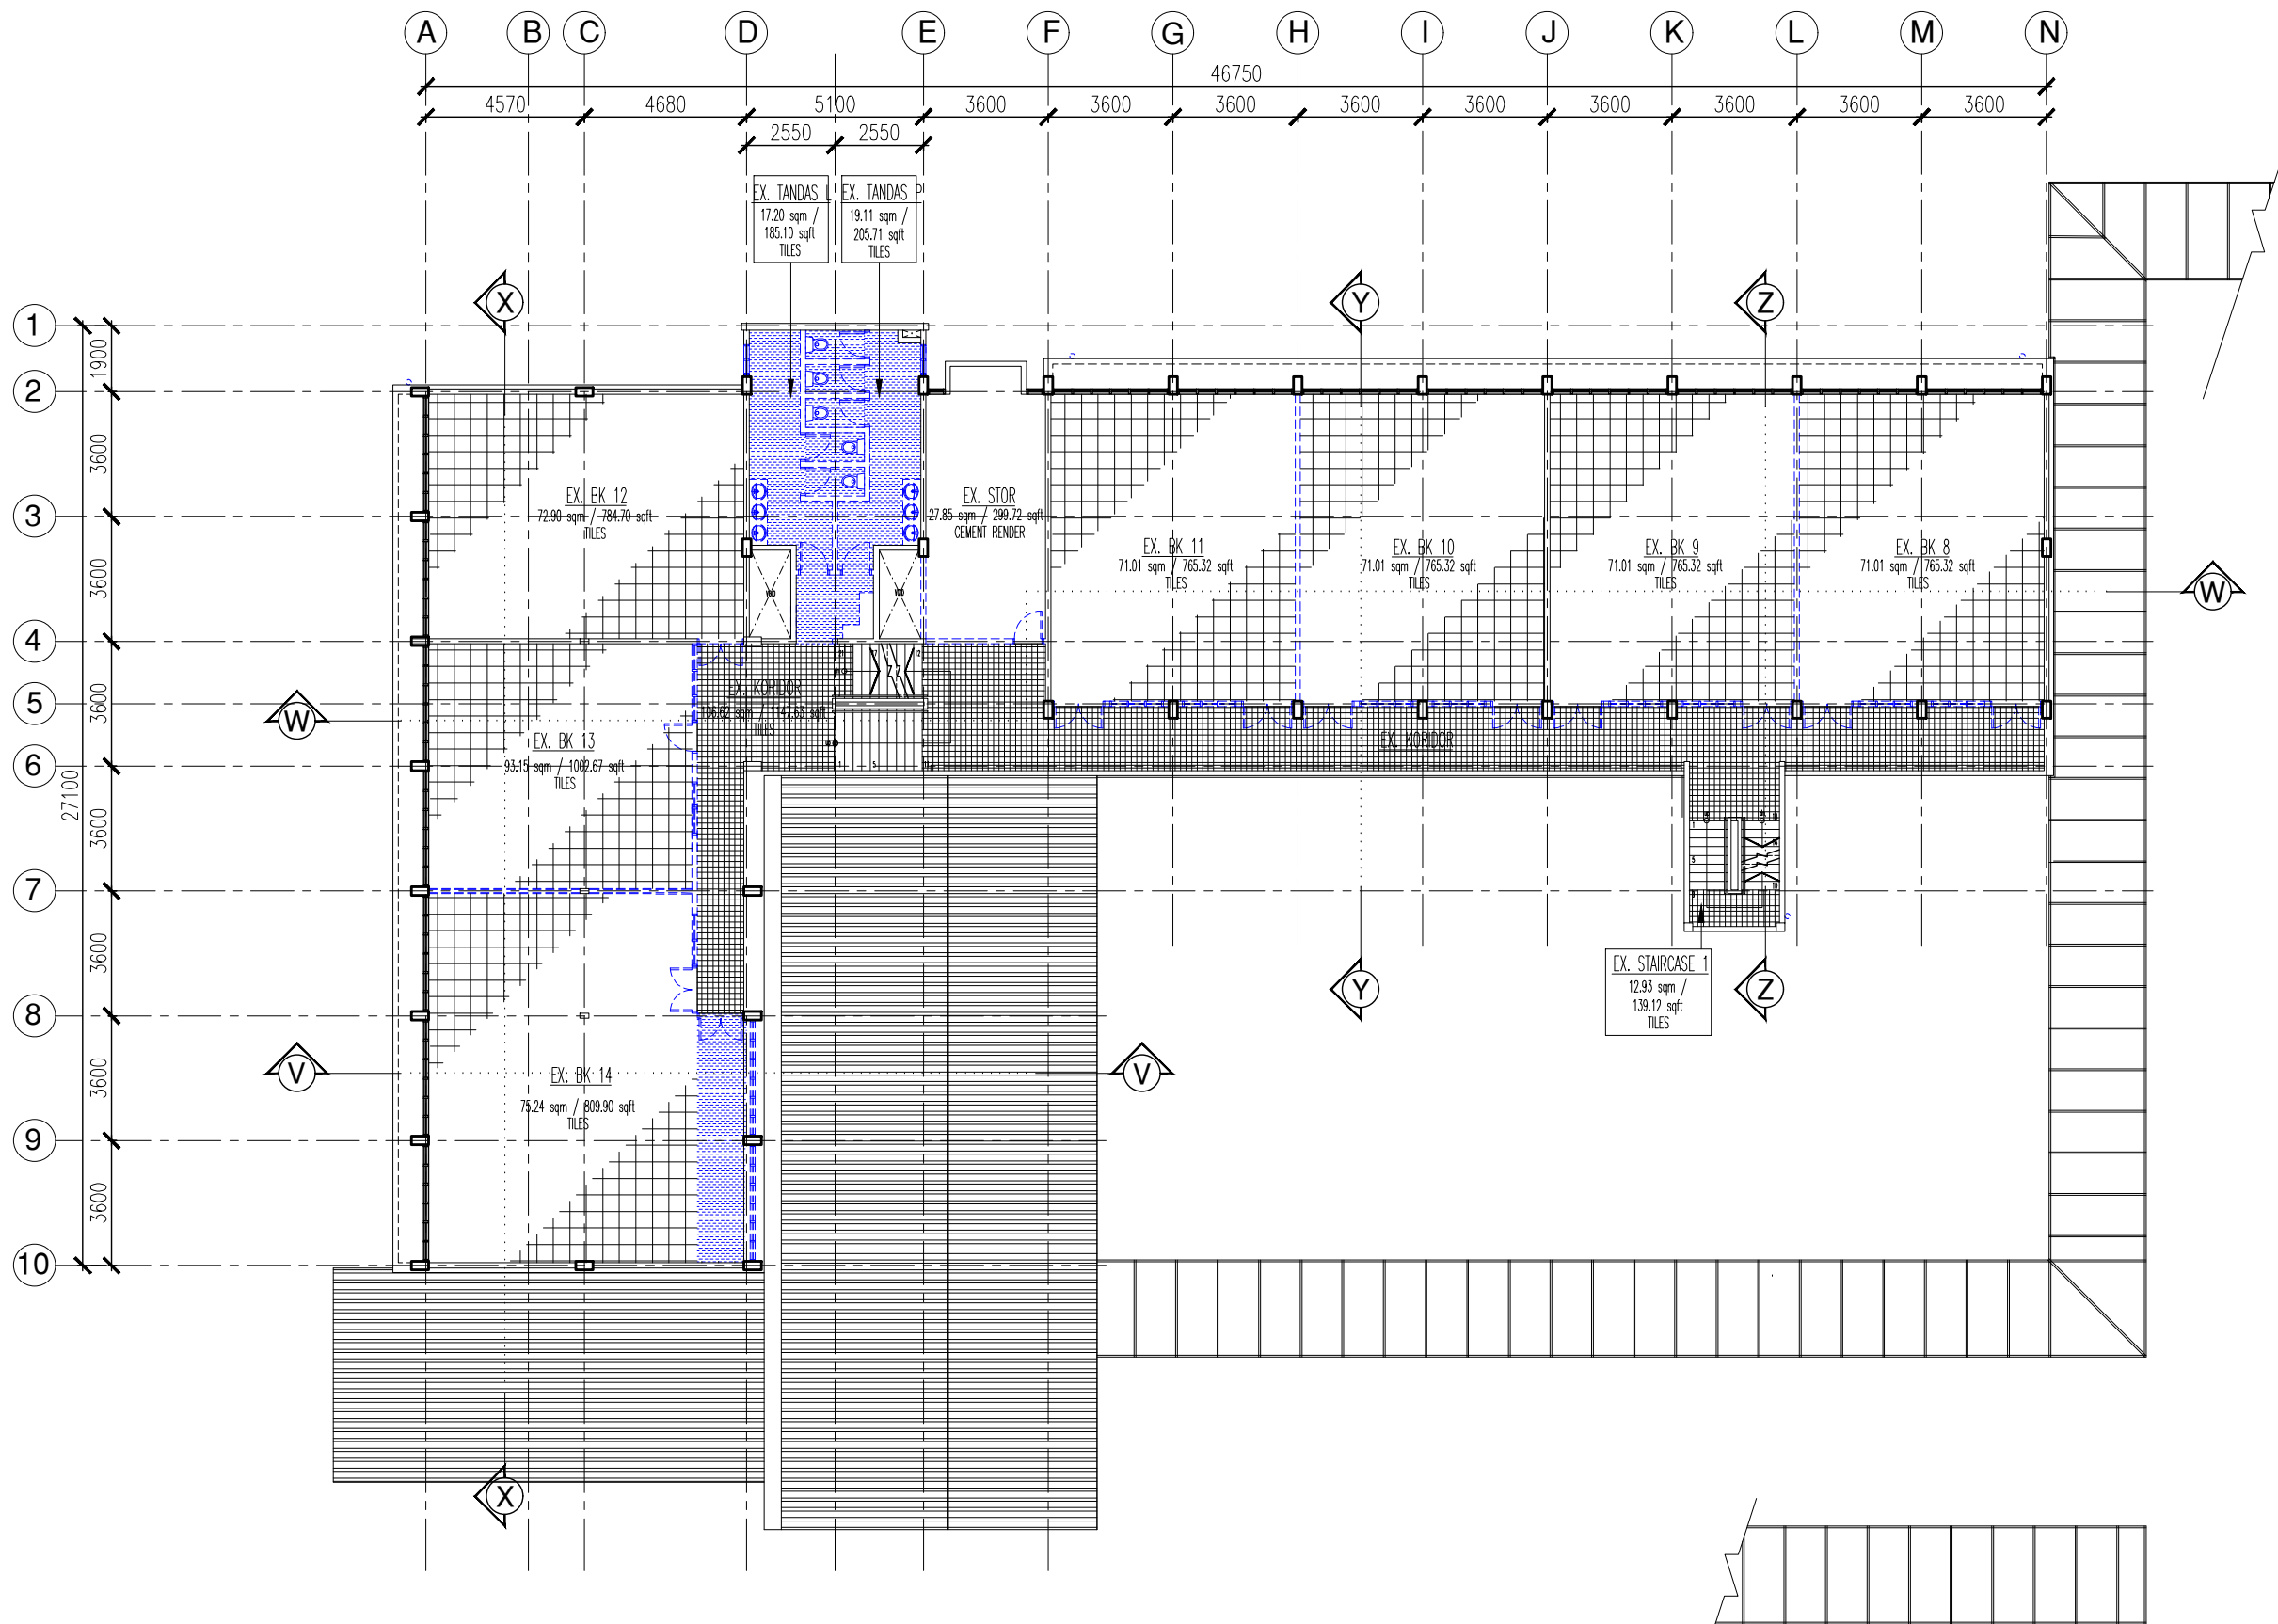

DEMOLISH WORKS DESCRIPTIONS	
ARAS 1	- TO REPLACE ALL EX. DOORS & WINDOWS. - TO DEMOLISH EX. STEEL STRUCTURE AT MEZZ. LEVEL LIBRARY. - TO DEMOLISH EX. LIBRARY FURNITURE. - TO REPLACE ALL EX. DRY PARTITIONS. - TO REPLACE EX. FLOOR FINISHES (RENDERED). - TO REPLACE EX. METAL DECKING ROOF & POLYCARBONATE ROOF AT ALL RENDERED AREA. - TO REPLACE EX. PAVEMENT AT RENDERED AREA. - TO RELOCATE EX. ELECTRICAL FITTINGS & EQUIPMENTS. - TO RELOCATE/DEMOLISH EX. GARDEN FURNITURE. - TO DEMOLISH EX. BRICK WALL (RENDERED). - TO DEMOLISH EX. TOILETS. - TO DEMOLISH ALL EX. M&E FURNITURE.
ARAS 2	- TO REPLACE ALL DOORS. - TO REPLACE EX. WINDOWS (RENDERED). - TO DEMOLISH ALL EX. DRY WALL PARTITIONS, PARTS OF EX. STAGE & UNDER WINDOW STORAGE AREA. - TO DEMOLISH EX. FOLDABLE PARTITIONS. - TO DEMOLISH EX. BRICK WALL (RENDERED). - TO DEMOLISH EX. FLOOR FINISHES (RENDERED). - TO DEMOLISH ALL EX. M&E FURNITURE. - TO DEMOLISH EX. TOILETS.
ARAS 3	- TO REPLACE ALL DOORS. - TO REPLACE EX. WINDOWS (RENDERED). - TO DEMOLISH ALL EX. DRY WALL PARTITIONS & UNDER WINDOW STORAGE AREA. - TO DEMOLISH EX. BRICK WALL (RENDERED). - TO DEMOLISH EX. FLOOR FINISHES (RENDERED). - TO DEMOLISH ALL EX. M&E FURNITURE. - TO DEMOLISH EX. TOILETS.
ARAS 4	- TO REPLACE ALL DOORS. - TO REPLACE EX. WINDOWS (RENDERED). - TO DEMOLISH ALL EX. UNDER WINDOW STORAGE AREA. - TO DEMOLISH EX. BRICK WALL (RENDERED). - TO DEMOLISH EX. FLOOR FINISHES (RENDERED). - TO DEMOLISH ALL EX. CEILINGS. - TO DEMOLISH ALL EX. M&E FURNITURE. - TO DEMOLISH EX. ROOF FINISHES (RENDERED). - TO DEMOLISH EX. TOILETS.
ARAS SILING	- TO REPLACE ALL CEILING (FINISHES&STRUCTURE). - TO REPLACE ALL DOORS.
ARAS BUMBUNG 1	- TO REPLACE EX. ROOF FINISHES (RENDERED). - TO REPLACE RWDP (FITTINGS & GUTTER). - TO DEMOLISH EX. WATERPROOFING. - TO REPLACE ALL DOORS.
LEGENDS	
SYMBOL	DESCRIPTION
	DEMOLISHED WORKS
	NEW WORKS


LUKISAN TENDER

PERINGATAN	
HANYA DIMENSI BERANGKA SAHAJA DILAKSANAKAN. KONTRAKTOR MESTI MEMERIKSA SEMUA DIMENSI SEBENAR DI TAPAK BINA. SEBARANG PERCANGGAHAN MESTI LAPORKAN DENGAN SEGERA KEPADA PEGAWAI PENGUSAHA SEBELUM KERJA-KERJA DIMULAKAN.	

PELAN MEROBOKH - BLOK A LANTAI ARAS 3


UITM JALAN OTHMAN

PROJEK:
KERJA-KERJA MEMBAIKPULIH, MENAIKTARAF SERTA KERJA-KERJA YANG BERKAITAN DI BANGUNAN BLOK A UNTUK UNIVERSITI TEKNOLOGI MARA DI UITM KAMPUS JALAN OTHMAN, PETALING JAYA, SELANGOR DARUL EHSAN.

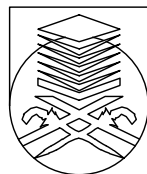

UNIVERSITI
TEKNOLOGI
MARA

NO. RUJUKAN PROJEK: 200-PPII(BPI-5/3/138) [1016] ARC	TARIKH: 20 25 JANUARI	NAIB CANSOLOR : PROF. DATUK DR. SHAHRIN SAHIB@SAHIBUDDIN	INDEKS PINDAAN
TAJUK LUKISAN: PELAN MEROBOKH - BLOK A - LANTAI ARAS 3	SKALA: 1:200	TIMB. NAIB CANSOLOR (PEMBANGUNAN) : PROF. Ts. Sr. Dr. MD YUSOF HAMID	
		PENGARAH BAHAGIAN PEMBANGUNAN INFRASTRUKTUR : Ir. Ts. AZMAN SAUBIRAN	
		KETUA BAHAGIAN PEMBANGUNAN INFRA : Ts. MOHAMMED IZRAI ABD RAZAK	
		ARKITEK : ZULFADLI MOHAMED SALLEH	
		DILUKIS OLEH : ZULFADLI MOHAMED SALLEH / MEGAT	
		PENGURUS PROJEK / DISEMAK : AZAIDI AZIZI	NO HELAIAN: 16

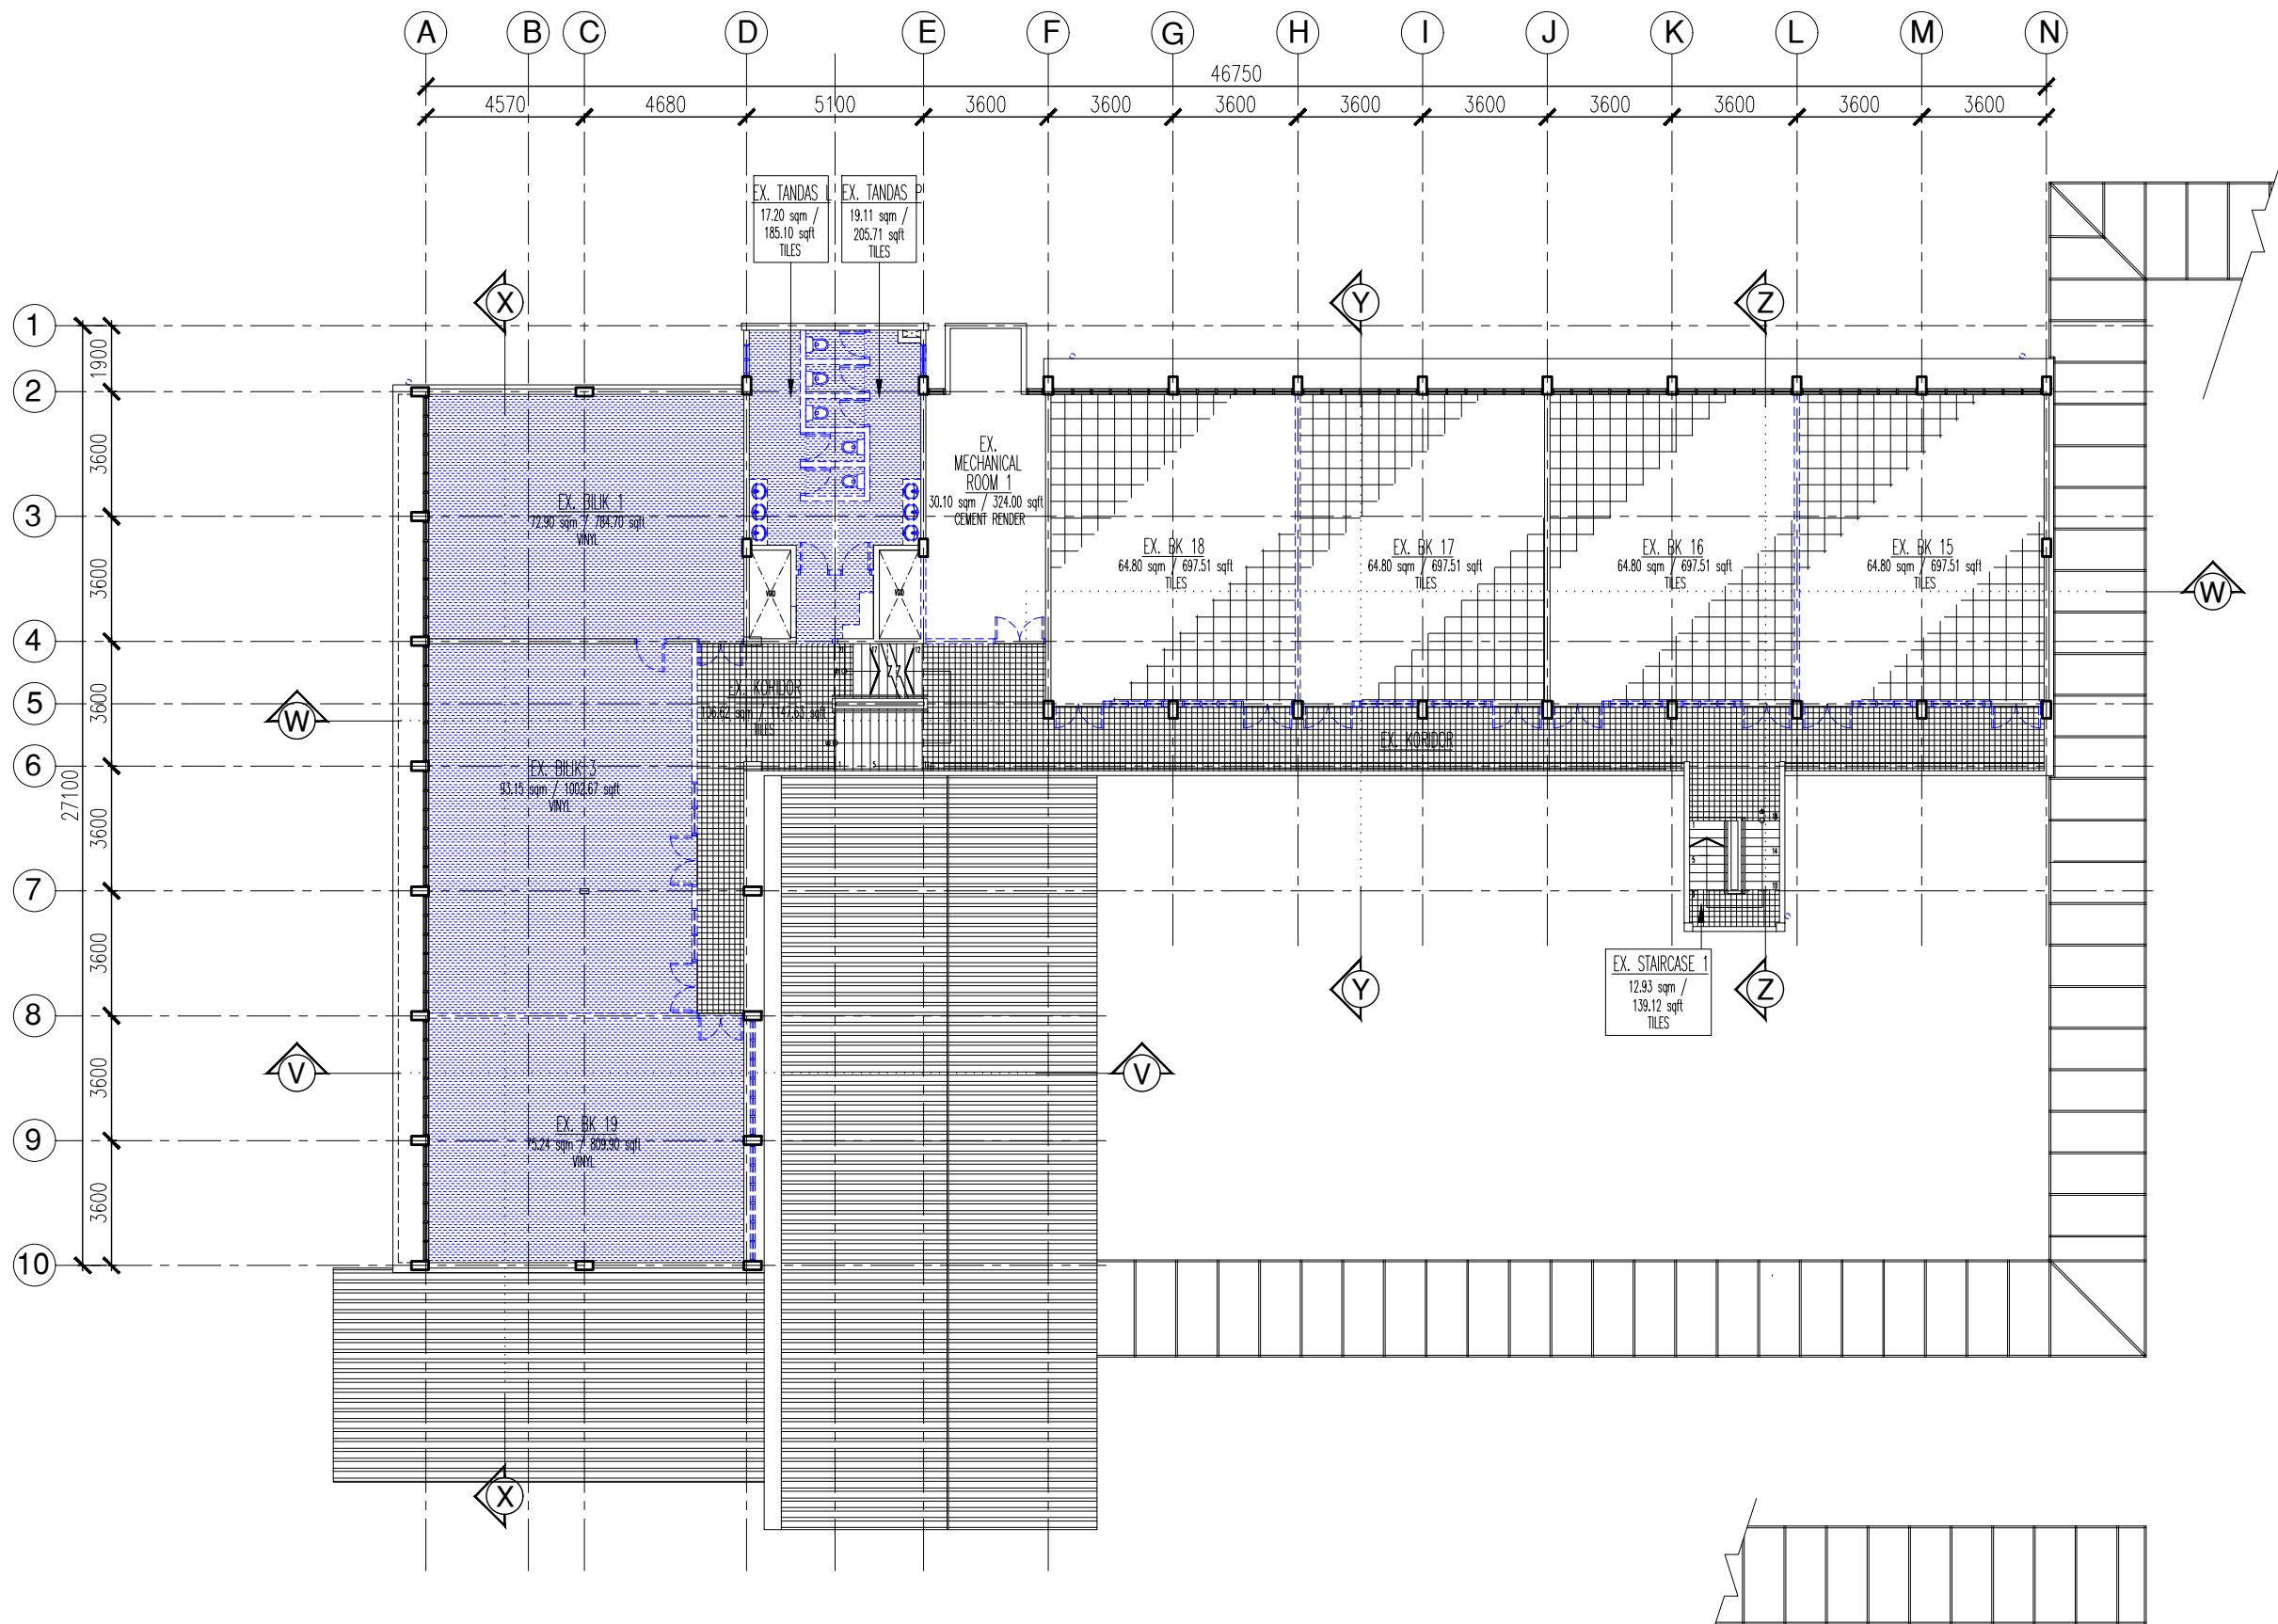

DEMOLISH WORKS DESCRIPTIONS	
ARAS 1	- TO REPLACE ALL EX. DOORS & WINDOWS. - TO DEMOLISH EX. STEEL STRUCTURE AT MEZZ. LEVEL LIBRARY. - TO DEMOLISH EX. LIBRARY FURNITURE. - TO REPLACE ALL EX. DRY PARTITIONS. - TO REPLACE EX. FLOOR FINISHES (RENDERED). - TO REPLACE EX. METAL DECKING ROOF & POLYCARBONATE ROOF AT ALL RENDERED AREA. - TO REPLACE EX. PAVEMENT AT RENDERED AREA. - TO RELOCATE EX. ELECTRICAL FITTINGS & EQUIPMENTS. - TO RELOCATE/DEMOLISH EX. GARDEN FURNITURE. - TO DEMOLISH EX. BRICK WALL (RENDERED). - TO DEMOLISH EX. TOILETS. - TO DEMOLISH ALL EX. M&E FURNITURE.
ARAS 2	- TO REPLACE ALL DOORS. - TO REPLACE EX. WINDOWS (RENDERED). - TO DEMOLISH ALL EX. DRY WALL PARTITIONS, PARTS OF EX. STAGE & UNDER WINDOW STORAGE AREA. - TO DEMOLISH EX. FOLDABLE PARTITIONS. - TO DEMOLISH EX. BRICK WALL (RENDERED). - TO DEMOLISH EX. FLOOR FINISHES (RENDERED). - TO DEMOLISH ALL EX. M&E FURNITURE. - TO DEMOLISH EX. TOILETS.
ARAS 3	- TO REPLACE ALL DOORS. - TO REPLACE EX. WINDOWS (RENDERED). - TO DEMOLISH ALL EX. DRY WALL PARTITIONS & UNDER WINDOW STORAGE AREA. - TO DEMOLISH EX. BRICK WALL (RENDERED). - TO DEMOLISH EX. FLOOR FINISHES (RENDERED). - TO DEMOLISH ALL EX. M&E FURNITURE. - TO DEMOLISH EX. TOILETS.
ARAS 4	- TO REPLACE ALL DOORS. - TO REPLACE EX. WINDOWS (RENDERED). - TO DEMOLISH ALL EX. UNDER WINDOW STORAGE AREA. - TO DEMOLISH EX. BRICK WALL (RENDERED). - TO DEMOLISH EX. FLOOR FINISHES (RENDERED). - TO DEMOLISH ALL EX. CEILINGS. - TO DEMOLISH ALL EX. M&E FURNITURE. - TO DEMOLISH EX. ROOF FINISHES (RENDERED). - TO DEMOLISH EX. TOILETS.
ARAS SILING	- TO REPLACE ALL CEILING (FINISHES&STRUCTURE). - TO REPLACE ALL DOORS.
ARAS BUMBUNG 1	- TO REPLACE EX. ROOF FINISHES (RENDERED). - TO REPLACE RWDP (FITTINGS & GUTTER). - TO DEMOLISH EX. WATERPROOFING. - TO REPLACE ALL DOORS.
LEGENDS	
SYMBOL	DESCRIPTION
	DEMOLISHED WORKS
	NEW WORKS

LUKISAN TENDER

PERINGATAN	
HANYA DIMENSI BERANGKA SAHAJA DILAKSANAKAN. KONTRAKTOR MESTI MEMERIKSA SEMUA DIMENSI SEBENAR DI TAPAK BINA. SEBARANG PERCANGGAHAN MESTI LAPORKAN DENGAN SEGERA KEPADA PEGAWAI PENGUSAHA SEBELUM KERJA-KERJA DIMULAKAN.	

NO. RUJUKAN PROJEK:	TARIKH:	NAIB CANSELOR	INDEKS PINDAAN
200-PPII(BPI-5/3/138) [1017] ARC	20 JANUARI	PROF. DATUK DR. SHAHRIN SAHIB@SAHIBUDDIN	
TAJUK LUKISAN:	SKALA:	TIMB. NAIB CANSELOR (PEMBANGUNAN)	
PELAN MEROBOKH - BLOK A - LANTAI ARAS 4	1:200	PROF. TS. SR. DR. MD YUSOF HAMID	
		PENGARAH BAHAGIAN PEMBANGUNAN INFRASTRUKTUR	
		IR. TS. AZMAN SAUBIRAN	
		KETUA BAHAGIAN PEMBANGUNAN INFRA	
		TS. MOHAMMED IZRAI ABD RAZAK	
		ARKITEK	
		ZULFADLI MOHAMED SALLEH	
		DILUKIS OLEH	
		ZULFADLI MOHAMED SALLEH / MEGAT	
		PENGURUS PROJEK / DISEMAK	
		AZAI DI AZI	
		NO HELAIAN:	17

PELAN MEROBOKH - BLOK A LANTAI ARAS 4

UITM JALAN OTHMAN

PROJEK:
KERJA-KERJA MEMBAIKPULIH, MENAIKTARAF SERTA KERJA-KERJA YANG BERKAITAN DI BANGUNAN BLOK A UNTUK UNIVERSITI TEKNOLOGI MARA DI UITM KAMPUS JALAN OTHMAN, PETALING JAYA, SELANGOR DARUL EHSAN.



UNIVERSITI
TEKNOLOGI
MARA

NO. RUJUKAN PROJEK:
200-PPII(BPI-5/3/138) [1017] ARC

TAJUK LUKISAN:
PELAN MEROBOKH - BLOK A
- LANTAI ARAS 4

TARIKH:
20 JANUARI

SKALA:
1:200

NAIB CANSELOR	PROF. DATUK DR. SHAHRIN SAHIB@SAHIBUDDIN	INDEKS PINDAAN
TIMB. NAIB CANSELOR (PEMBANGUNAN)	PROF. TS. SR. DR. MD YUSOF HAMID	
PENGARAH BAHAGIAN PEMBANGUNAN INFRASTRUKTUR	IR. TS. AZMAN SAUBIRAN	
KETUA BAHAGIAN PEMBANGUNAN INFRA	TS. MOHAMMED IZRAI ABD RAZAK	
ARKITEK	ZULFADLI MOHAMED SALLEH	
DILUKIS OLEH	ZULFADLI MOHAMED SALLEH / MEGAT	
PENGURUS PROJEK / DISEMAK	AZAI DI AZI	
		NO HELAIAN:
		17