


PELAN MEROBOH - KERATAN Z-Z

UITM JALAN OTHMAN

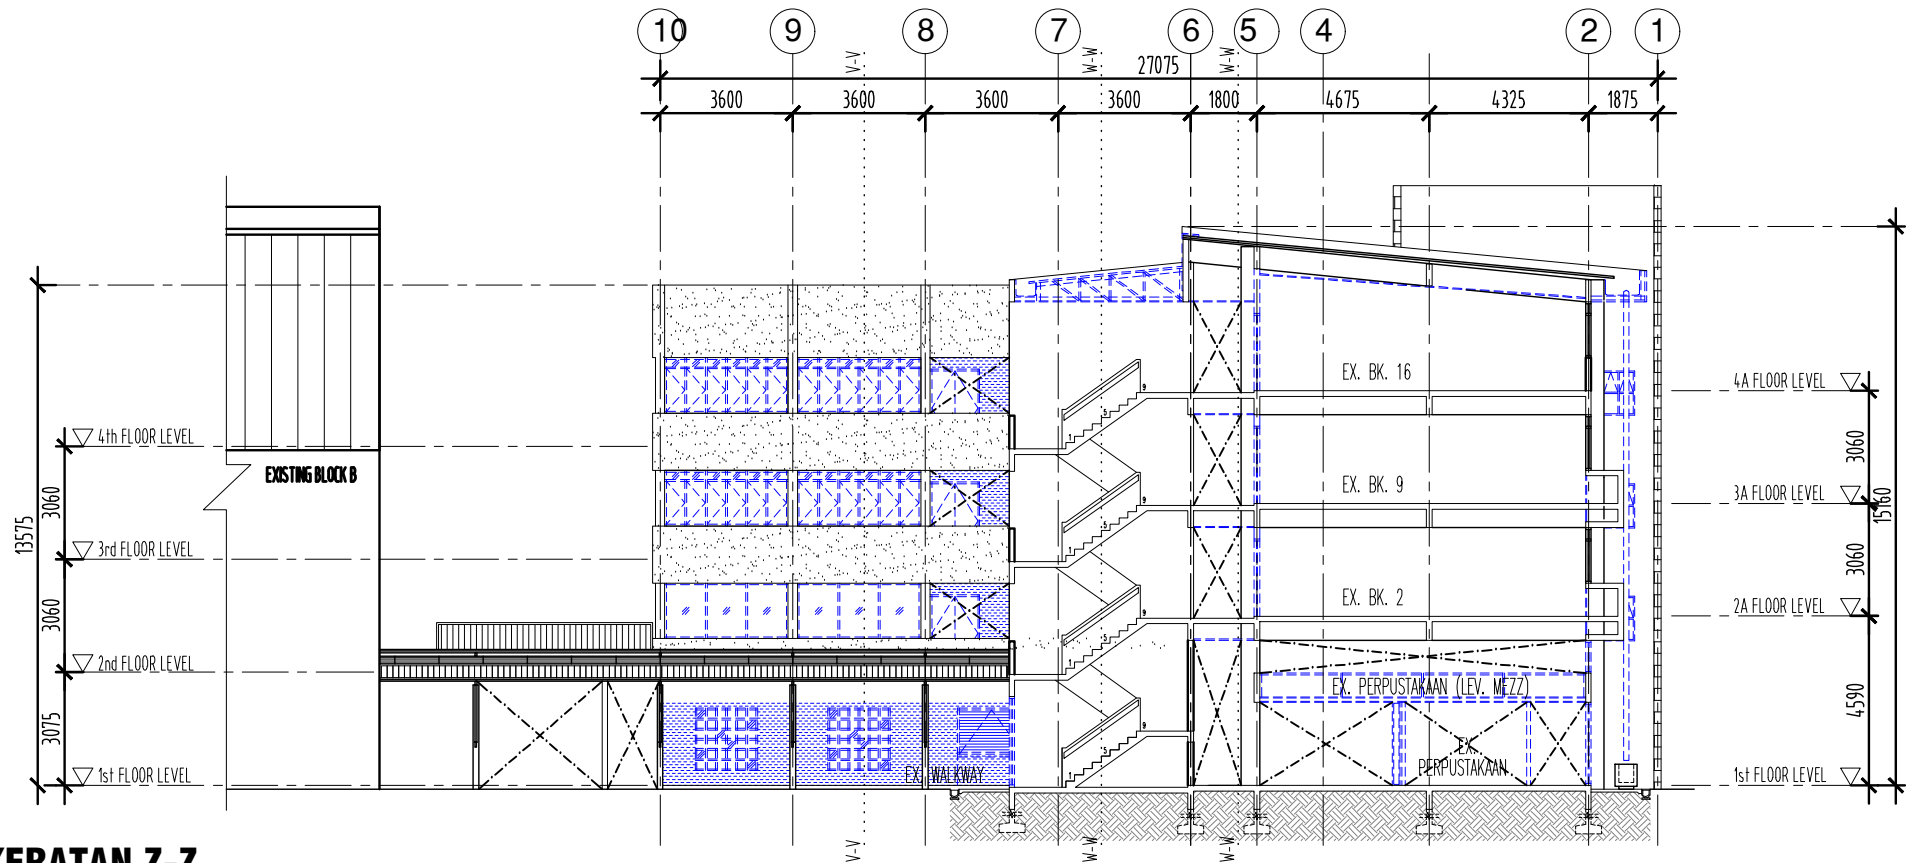


DEMOLISH WORKS DESCRIPTIONS	
» ARAS 1	- TO REPLACE ALL EX. DOORS & WINDOWS. - TO DEMOLISH EX. STEEL STRUCTURE AT MEZZ LEVEL LIBRARY. - TO DEMOLISH EX. LIBRARY FURNITURE. - TO REPLACE ALL EX. DRY PARTITIONS. - TO REPLACE EX. FLOOR FINISHES (RENDERED). - TO REPLACE EX. METAL DECKING ROOF & POLYCARBONATE ROOF AT ALL RENDERED AREA. - TO REPLACE EX. PAVEMENT AT RENDERED AREA. - TO RELOCATE EX. ELECTRICAL FITTINGS & EQUIPMENTS. - TO RELOCATE/DEMOLISH EX. GARDEN FURNITURE. - TO DEMOLISH EX. BRICK WALL (RENDERED). - TO DEMOLISH EX. TOILETS. - TO DEMOLISH ALL EX. M&E FURNITURE.
» ARAS 2	- TO REPLACE ALL DOORS. - TO REPLACE EX. WINDOWS (RENDERED). - TO DEMOLISH ALL EX. DRY WALL PARTITIONS, PARTS OF EX. STAGE & UNDER WINDOW STORAGE AREA. - TO DEMOLISH EX. FOLDABLE PARTITIONS. - TO DEMOLISH EX. BRICK WALL (RENDERED). - TO DEMOLISH EX. FLOOR FINISHES (RENDERED). - TO DEMOLISH ALL EX. M&E FURNITURE. - TO DEMOLISH EX. TOILETS.
» ARAS 3	- TO REPLACE ALL DOORS. - TO REPLACE EX. WINDOWS (RENDERED). - TO DEMOLISH ALL EX. DRY WALL PARTITIONS & UNDER WINDOW STORAGE AREA. - TO DEMOLISH EX. BRICK WALL (RENDERED). - TO DEMOLISH EX. FLOOR FINISHES (RENDERED). - TO DEMOLISH ALL EX. M&E FURNITURE. - TO DEMOLISH EX. TOILETS.
» ARAS 4	- TO REPLACE ALL DOORS. - TO REPLACE EX. WINDOWS (RENDERED). - TO DEMOLISH ALL EX. UNDER WINDOW STORAGE AREA. - TO DEMOLISH EX. BRICK WALL (RENDERED). - TO DEMOLISH EX. FLOOR FINISHES (RENDERED). - TO DEMOLISH ALL EX. CEILINGS. - TO DEMOLISH ALL EX. M&E FURNITURE. - TO DEMOLISH EX. ROOF FINISHES (RENDERED). - TO DEMOLISH EX. TOILETS.
» ARAS SILING	- TO REPLACE ALL CEILING (FINISES&STRUCTURE). - TO REPLACE ALL DOORS.
» ARAS BUMBUNG 1	- TO REPLACE EX. ROOF FINISHES (RENDERED). - TO REPLACE RWDP (FITTINGS & GUTTER). - TO DEMOLISH EX. WATERPROOFING. - TO REPLACE ALL DOORS.
LEGENDS	
SYMBOL	DESCRIPTION
	DEMOLISHED WORKS
	NEW WORKS

LUKISAN TENDER


PERINGATAN	
HANYA DIMENSI BERANGKA SAHAJA DILAKSANAKAN. KONTRAKTOR MESTI MEMERIKSA SEMUA DIMENSI SEBENAR DI TAPAK BINA. SEBARANG PERCANGGAHAN MESTI LAPORKAN DENGAN SEGERA KEPADA PEGAWAI PENGUASA SEBELUM KERJA-KERJA DIMULAKAN.	

PROJEK:
KERJA-KERJA MEMBAIKPULIH, MENAIKTARAF SERTA KERJA-KERJA YANG BERKAITAN DI BANGUNAN BLOK A UNTUK UNIVERSITI TEKNOLOGI MARA DI UITM KAMPUS JALAN OTHMAN, PETALING JAYA, SELANGOR DARUL EHSAN.

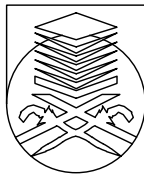

UNIVERSITI
TEKNOLOGI
MARA

NO. RUJUKAN PROJEK: 200-PPH(BPI-5/3/138) [1023] ARC	TARIKH: 20 25 JANUARI	NAIB CANSOLOR : PROF. DATUK Dr. SHAHRIN SAHIB@SAHIBUDDIN	INDEKS PINDAAN
		TIMB. NAIB CANSOLOR (PEMBANGUNAN) : PROF. Ts. Sr. Dr. MD YUSOF HAMID	
TAJUK LUKISAN: PELAN MEROBOH - BLOK A - KERATAN Z-Z	SKALA: 1:200	PENGARAH BAHAGIAN PEMBANGUNAN INFRASTRUKTUR : Ir. Ts. AZMAN SAUBIRAN	
		KETUA BAHAGIAN PEMBANGUNAN INFRA: Ts. MOHAMMED IZRAI ABD RAZAK	
		ARKITEK : ZULFADLI MOHAMED SALLEH	
		DILUKIS OLEH : ZULFADLI MOHAMED SALLEH / MEGAT	
		PENGURUS PROJEK / DISEMAK : AZAIDI AZIZI	NO HELAIAN: 23

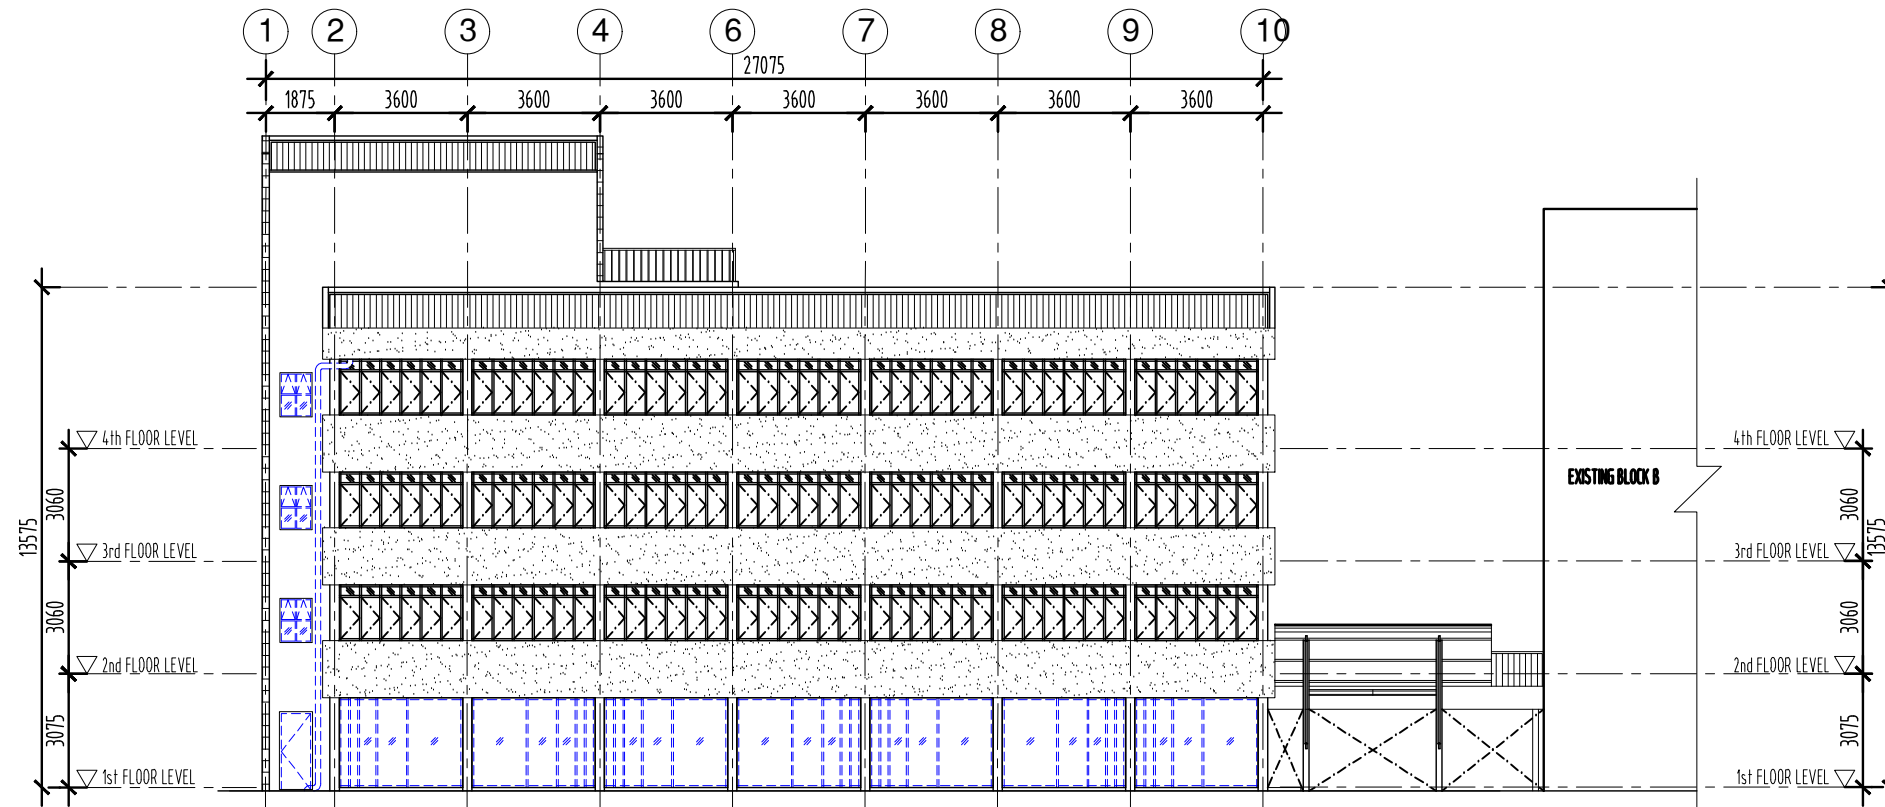

DEMOLISH WORKS DESCRIPTIONS	
• ARAS 1	- TO REPLACE ALL EX. DOORS & WINDOWS. - TO DEMOLISH EX. STEEL STRUCTURE AT MEZZ. LEVEL LIBRARY. - TO DEMOLISH EX. LIBRARY FURNITURE. - TO REPLACE ALL EX. DRY PARTITIONS. - TO REPLACE EX. FLOOR FINISHES (RENDERED). - TO REPLACE EX. METAL DECKING ROOF & POLYCARBONATE ROOF AT ALL RENDERED AREA. - TO REPLACE EX. PAVEMENT AT RENDERED AREA. - TO RELOCATE EX. ELECTRICAL FITTINGS & EQUIPMENTS. - TO RELOCATE/DEMOLISH EX. GARDEN FURNITURE. - TO DEMOLISH EX. BRICK WALL (RENDERED). - TO DEMOLISH EX. TOILETS. - TO DEMOLISH ALL EX. M&E FURNITURE.
• ARAS 2	- TO REPLACE ALL DOORS. - TO REPLACE EX. WINDOWS (RENDERED). - TO DEMOLISH ALL EX. DRY WALL PARTITIONS, PARTS OF EX. STAGE & UNDER WINDOW STORAGE AREA. - TO DEMOLISH EX. FOLDABLE PARTITIONS. - TO DEMOLISH EX. BRICK WALL (RENDERED). - TO DEMOLISH EX. FLOOR FINISHES (RENDERED). - TO DEMOLISH ALL EX. M&E FURNITURE. - TO DEMOLISH EX. TOILETS.
• ARAS 3	- TO REPLACE ALL DOORS. - TO REPLACE EX. WINDOWS (RENDERED). - TO DEMOLISH ALL EX. DRY WALL PARTITIONS & UNDER WINDOW STORAGE AREA. - TO DEMOLISH EX. BRICK WALL (RENDERED). - TO DEMOLISH EX. FLOOR FINISHES (RENDERED). - TO DEMOLISH ALL EX. M&E FURNITURE. - TO DEMOLISH EX. TOILETS.
• ARAS 4	- TO REPLACE ALL DOORS. - TO REPLACE EX. WINDOWS (RENDERED). - TO DEMOLISH ALL EX. UNDER WINDOW STORAGE AREA. - TO DEMOLISH EX. BRICK WALL (RENDERED). - TO DEMOLISH EX. FLOOR FINISHES (RENDERED). - TO DEMOLISH ALL EX. CEILINGS. - TO DEMOLISH ALL EX. M&E FURNITURE. - TO DEMOLISH EX. ROOF FINISHES (RENDERED). - TO DEMOLISH EX. TOILETS.
• ARAS SILING	- TO REPLACE ALL CEILING (FINISHES&STRUCTURE). - TO REPLACE ALL DOORS.
• ARAS BUMBUNG 1	- TO REPLACE EX. ROOF FINISHES (RENDERED). - TO REPLACE RWDP (FITTINGS & GUTTER). - TO DEMOLISH EX. WATERPROOFING. - TO REPLACE ALL DOORS.

LEGENDS	
SYMBOL	DESCRIPTION
	DEMOLISHED WORKS
	NEW WORKS


LUKISAN TENDER

PERINGATAN	
HANYA DIMENSI BERANGKA SAHAJA DILAKSANAKAN. KONTRAKTOR MESTI MEMERIKSA SEMUA DIMENSI SEBENAR DI TAPAK BINA. SEBARANG PERCANGGAHAN MESTI DILAPORKAN DENGAN SEGERA KEPADA PEGAWAI PENGUSAHA SEBELUM KERJA-KERJA DIMULAKAN.	

INDEKS PINDAAN	
NO	HELAIAN: 24

PELAN MEROBOKH - TAMPAP HADAPAN


UITM JALAN OTHMAN

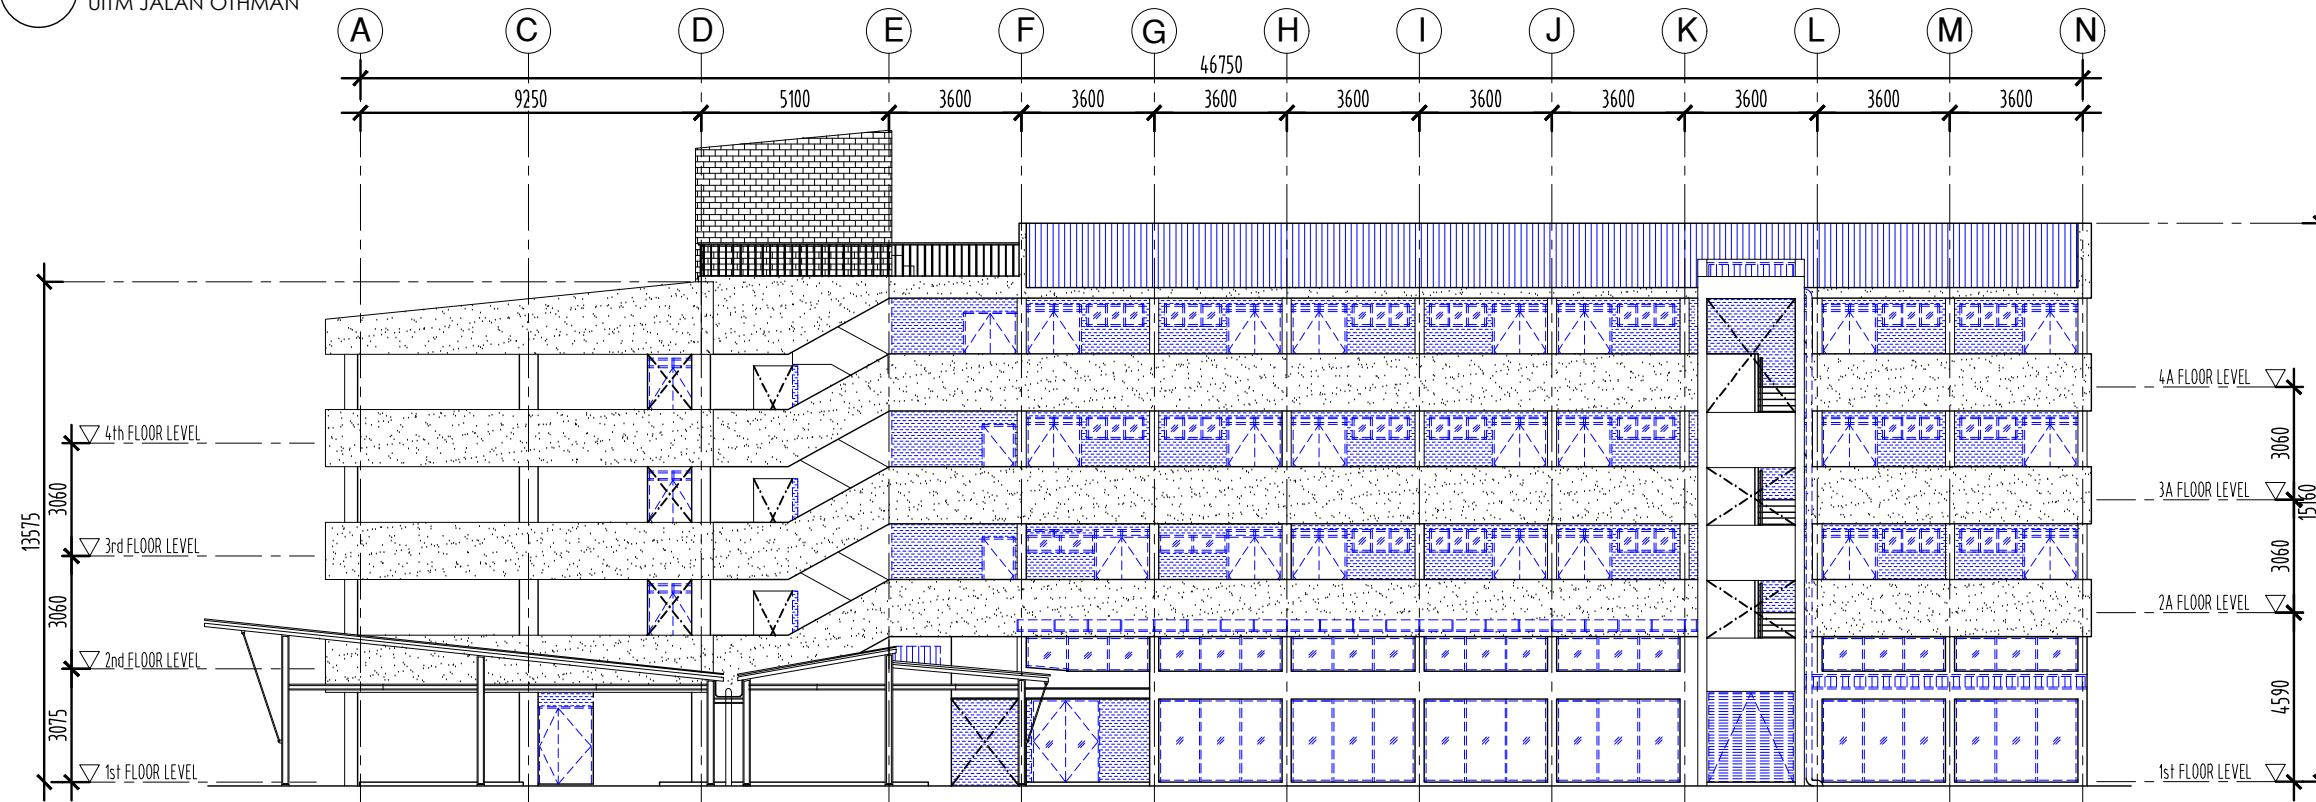

PELAN MEROBOKH - TAMPAP KANAN

UITM JALAN OTHMAN

PROJEK:
KERJA-KERJA MEMBAIKPULIH, MENAIKTARAF SERTA KERJA-KERJA YANG BERKAITAN DI BANGUNAN BLOK A UNTUK UNIVERSITI TEKNOLOGI MARA DI UITM KAMPUS JALAN OTHMAN, PETALING JAYA, SELANGOR DARUL EHSAN.

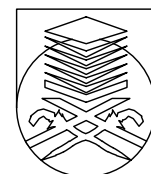

UNIVERSITI
TEKNOLOGI
MARA


NO. RUJUKAN PROJEK:
200-PPH(BPI-5/3/138) [1024] ARC

TAJUK LUKISAN:
**PELAN MEROBOKH - BLOK A
- TAMPAP HADAPAN & TAMPAP KANAN**

TARIKH:
**20
25** JANUARI


SKALA:
1:200

NAIB CANSOLOR	: PROF. DATUK DR. SHAHRIN SAHIB@SAHIBUDDIN
TIMB. NAIB CANSOLOR (PEMBANGUNAN)	: PROF. TS. SR. DR. MD YUSOF HAMID
PENGARAH BAHAGIAN PEMBANGUNAN INFRASTRUKTUR	: IR. TS. AZMAN SAUBIRAN
KETUA BAHAGIAN PEMBANGUNAN INFRA	: TS. MOHAMMED IZRAI ABD RAZAK
ARKITEK	: ZULFADLI MOHAMED SALLEH
DILUKIS OLEH	: ZULFADLI MOHAMED SALLEH / MEGAT
PENGURUS PROJEK / DISEMAK	: AZAIDI AZIZI

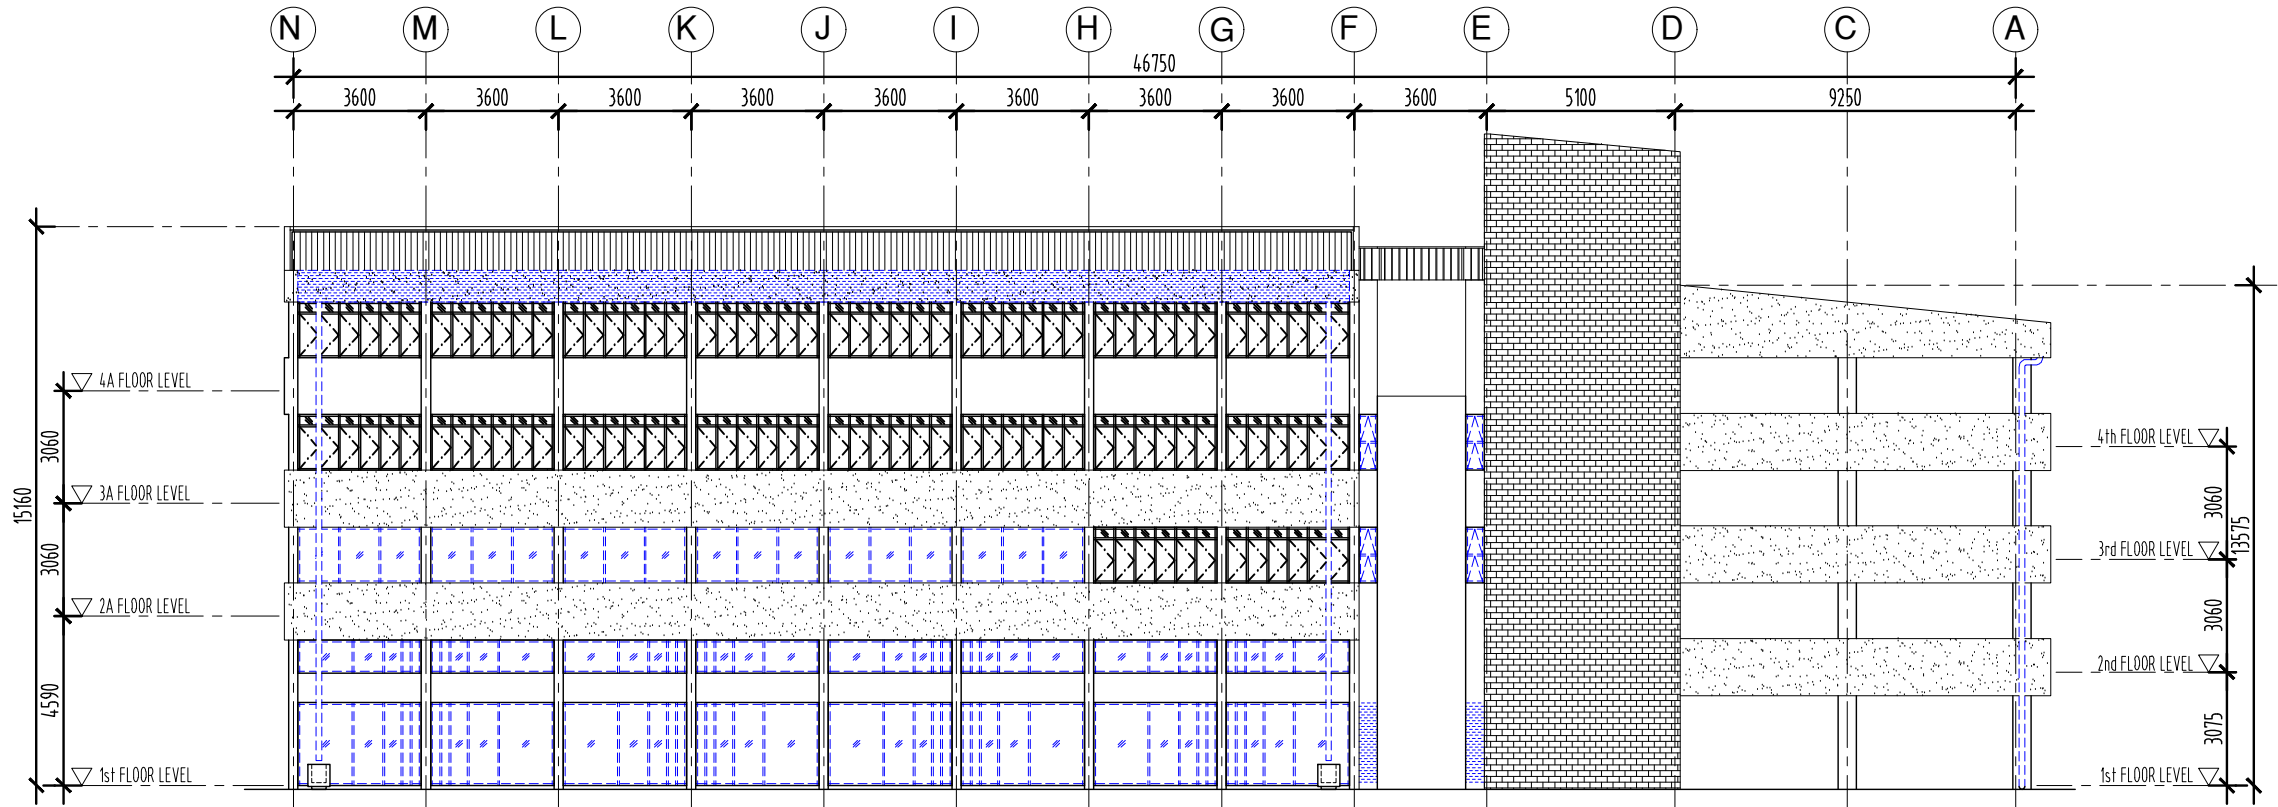

PELAN MEROBOKH - TAMPAP KIRI

UITM JALAN OTHMAN

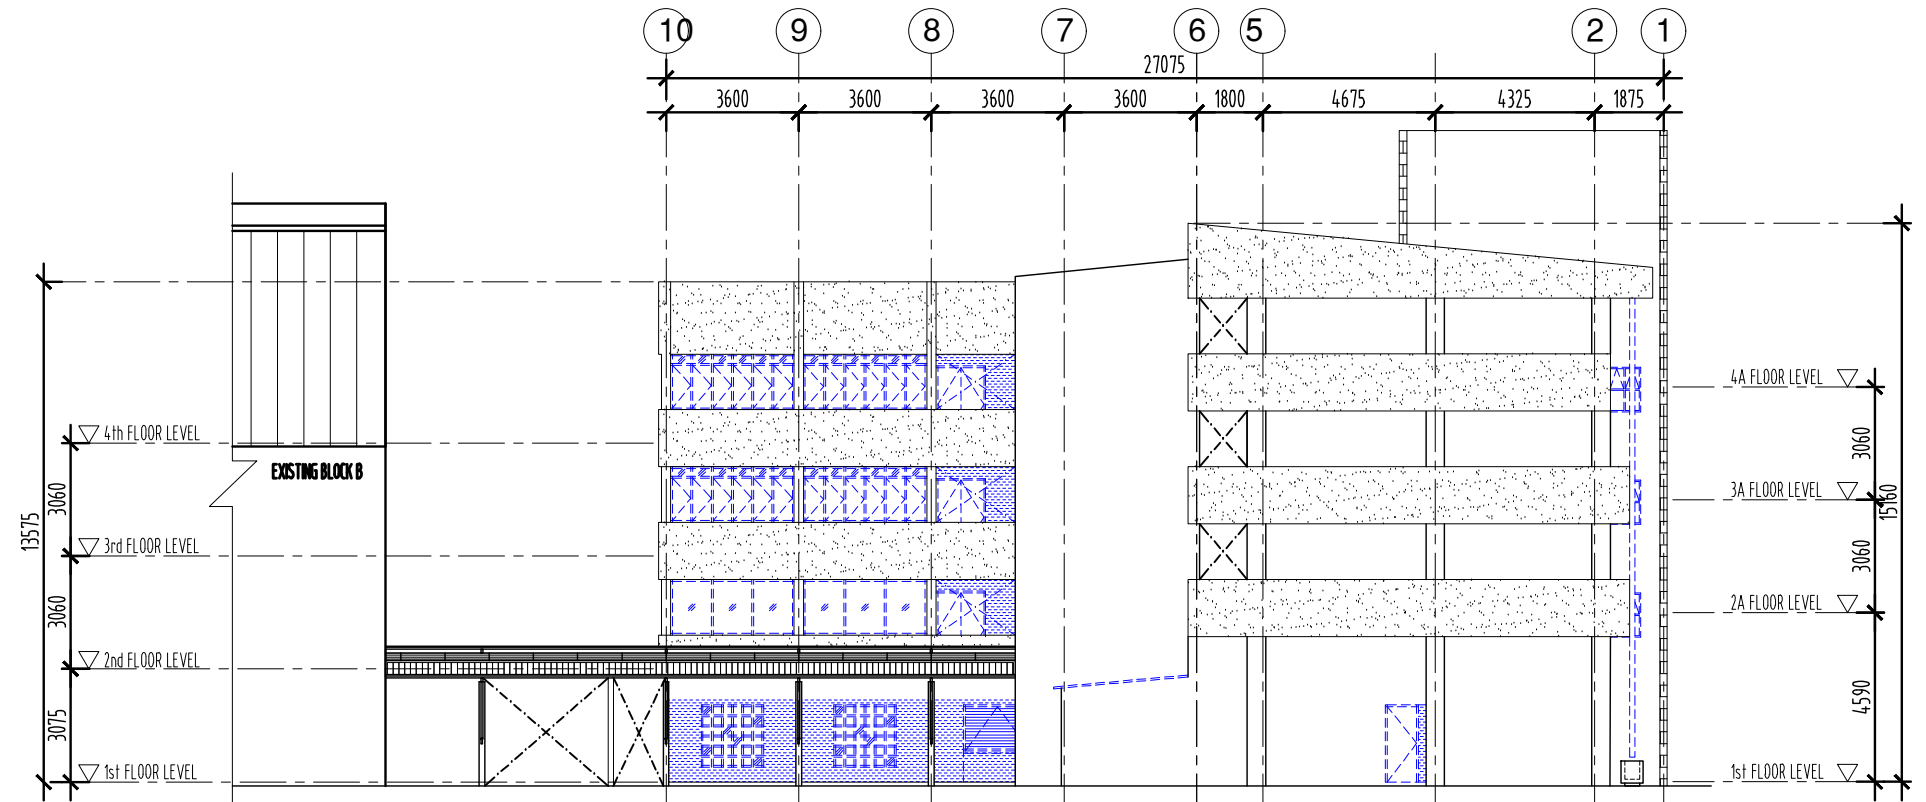

PELAN MEROBOKH - TAMPAP BELAKANG


UITM JALAN OTHMAN

DEMOLISH WORKS DESCRIPTIONS	
ARAS 1	- TO REPLACE ALL EX. DOORS & WINDOWS. - TO DEMOLISH EX. STEEL STRUCTURE AT MEZZ. LEVEL LIBRARY. - TO DEMOLISH EX. LIBRARY FURNITURE. - TO REPLACE ALL EX. DRY PARTITIONS. - TO REPLACE EX. FLOOR FINISHES (RENDERED). - TO REPLACE EX. METAL DECKING ROOF & POLYCARBONATE ROOF AT ALL RENDERED AREA. - TO REPLACE EX. PAVEMENT AT RENDERED AREA. - TO RELOCATE EX. ELECTRICAL FITTINGS & EQUIPMENTS. - TO RELOCATE/DEMOLISH EX. GARDEN FURNITURE. - TO DEMOLISH EX. BRICK WALL (RENDERED). - TO DEMOLISH EX. TOILETS. - TO DEMOLISH ALL EX. M&E FURNITURE.
ARAS 2	- TO REPLACE ALL DOORS. - TO REPLACE EX. WINDOWS (RENDERED). - TO DEMOLISH ALL EX. DRY WALL PARTITIONS, PARTS OF EX. STAGE & UNDER WINDOW STORAGE AREA. - TO DEMOLISH EX. FOLDABLE PARTITIONS. - TO DEMOLISH EX. BRICK WALL (RENDERED). - TO DEMOLISH EX. FLOOR FINISHES (RENDERED). - TO DEMOLISH ALL EX. M&E FURNITURE. - TO DEMOLISH EX. TOILETS.
ARAS 3	- TO REPLACE ALL DOORS. - TO REPLACE EX. WINDOWS (RENDERED). - TO DEMOLISH ALL EX. DRY WALL PARTITIONS & UNDER WINDOW STORAGE AREA. - TO DEMOLISH EX. BRICK WALL (RENDERED). - TO DEMOLISH EX. FLOOR FINISHES (RENDERED). - TO DEMOLISH ALL EX. M&E FURNITURE. - TO DEMOLISH EX. TOILETS.
ARAS 4	- TO REPLACE ALL DOORS. - TO REPLACE EX. WINDOWS (RENDERED). - TO DEMOLISH ALL EX. UNDER WINDOW STORAGE AREA. - TO DEMOLISH EX. BRICK WALL (RENDERED). - TO DEMOLISH EX. FLOOR FINISHES (RENDERED). - TO DEMOLISH ALL EX. CEILINGS. - TO DEMOLISH ALL EX. M&E FURNITURE. - TO DEMOLISH EX. ROOF FINISHES (RENDERED). - TO DEMOLISH EX. TOILETS.
ARAS SILING	- TO REPLACE ALL CEILING (FINISHES&STRUCTURE). - TO REPLACE ALL DOORS.
ARAS BUMBUNG 1	- TO REPLACE EX. ROOF FINISHES (RENDERED). - TO REPLACE RWDP (FITTINGS & GUTTER). - TO DEMOLISH EX. WATERPROOFING. - TO REPLACE ALL DOORS.
LEGENDS	
SYMBOL	DESCRIPTION
	DEMOLISHED WORKS
	NEW WORKS

LUKISAN TENDER

PERINGATAN	
HANYA DIMENSI BERANGKA SAHAJA DILAKSANAKAN. KONTRAKTOR MESTI MEMERIKSA SEMUA DIMENSI SEBENAR DI TAPAK BINA. SEBARANG PERCANGGAHAN MESTI DILAPORKAN DENGAN SEGERA KEPADA PEGAWAI PENGUSAHA SEBELUM KERJA-KERJA DIMULAKAN.	

PROJEK:
KERJA-KERJA MEMBAIKPULIH, MENAIKTARAF SERTA KERJA-KERJA YANG BERKAITAN DI BANGUNAN BLOK A UNTUK UNIVERSITI TEKNOLOGI MARA DI UITM KAMPUS JALAN OTHMAN, PETALING JAYA, SELANGOR DARUL EHSAN.

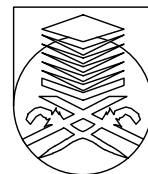

UNIVERSITI
TEKNOLOGI
MARA


NO. RUJUKAN PROJEK:
200-PPH(BPI-5/3/138) [1025] ARC

TAJUK LUKISAN:
**PELAN MEROBOKH - BLOK A
- TAMPAP KIRI & TAMPAP BELAKANG**

TARIKH:
**20
25** JANUARI

SKALA:
1:200

NAIB CANSOLOR	: PROF. DATUK DR. SHAHRIN SAHIB@SAHIBUDDIN	INDEKS PINDAAN	
TIMB. NAIB CANSOLOR (PEMBANGUNAN)	: PROF. TS. SR. DR. MD YUSOF HAMID		
PENGARAH BAHAGIAN PEMBANGUNAN INFRASTRUKTUR	: IR. TS. AZMAN SAUBIRAN		
KETUA BAHAGIAN PEMBANGUNAN INFRA	: TS. MOHAMMED IZRAI ABD RAZAK		
ARKITEK	: ZULFADLI MOHAMED SALLEH		
DILUKIS OLEH	: ZULFADLI MOHAMED SALLEH / MEGAT		
PENGURUS PROJEK / DISEMAK	: AZAIDI AZIZI	NO HELAIAN:	25

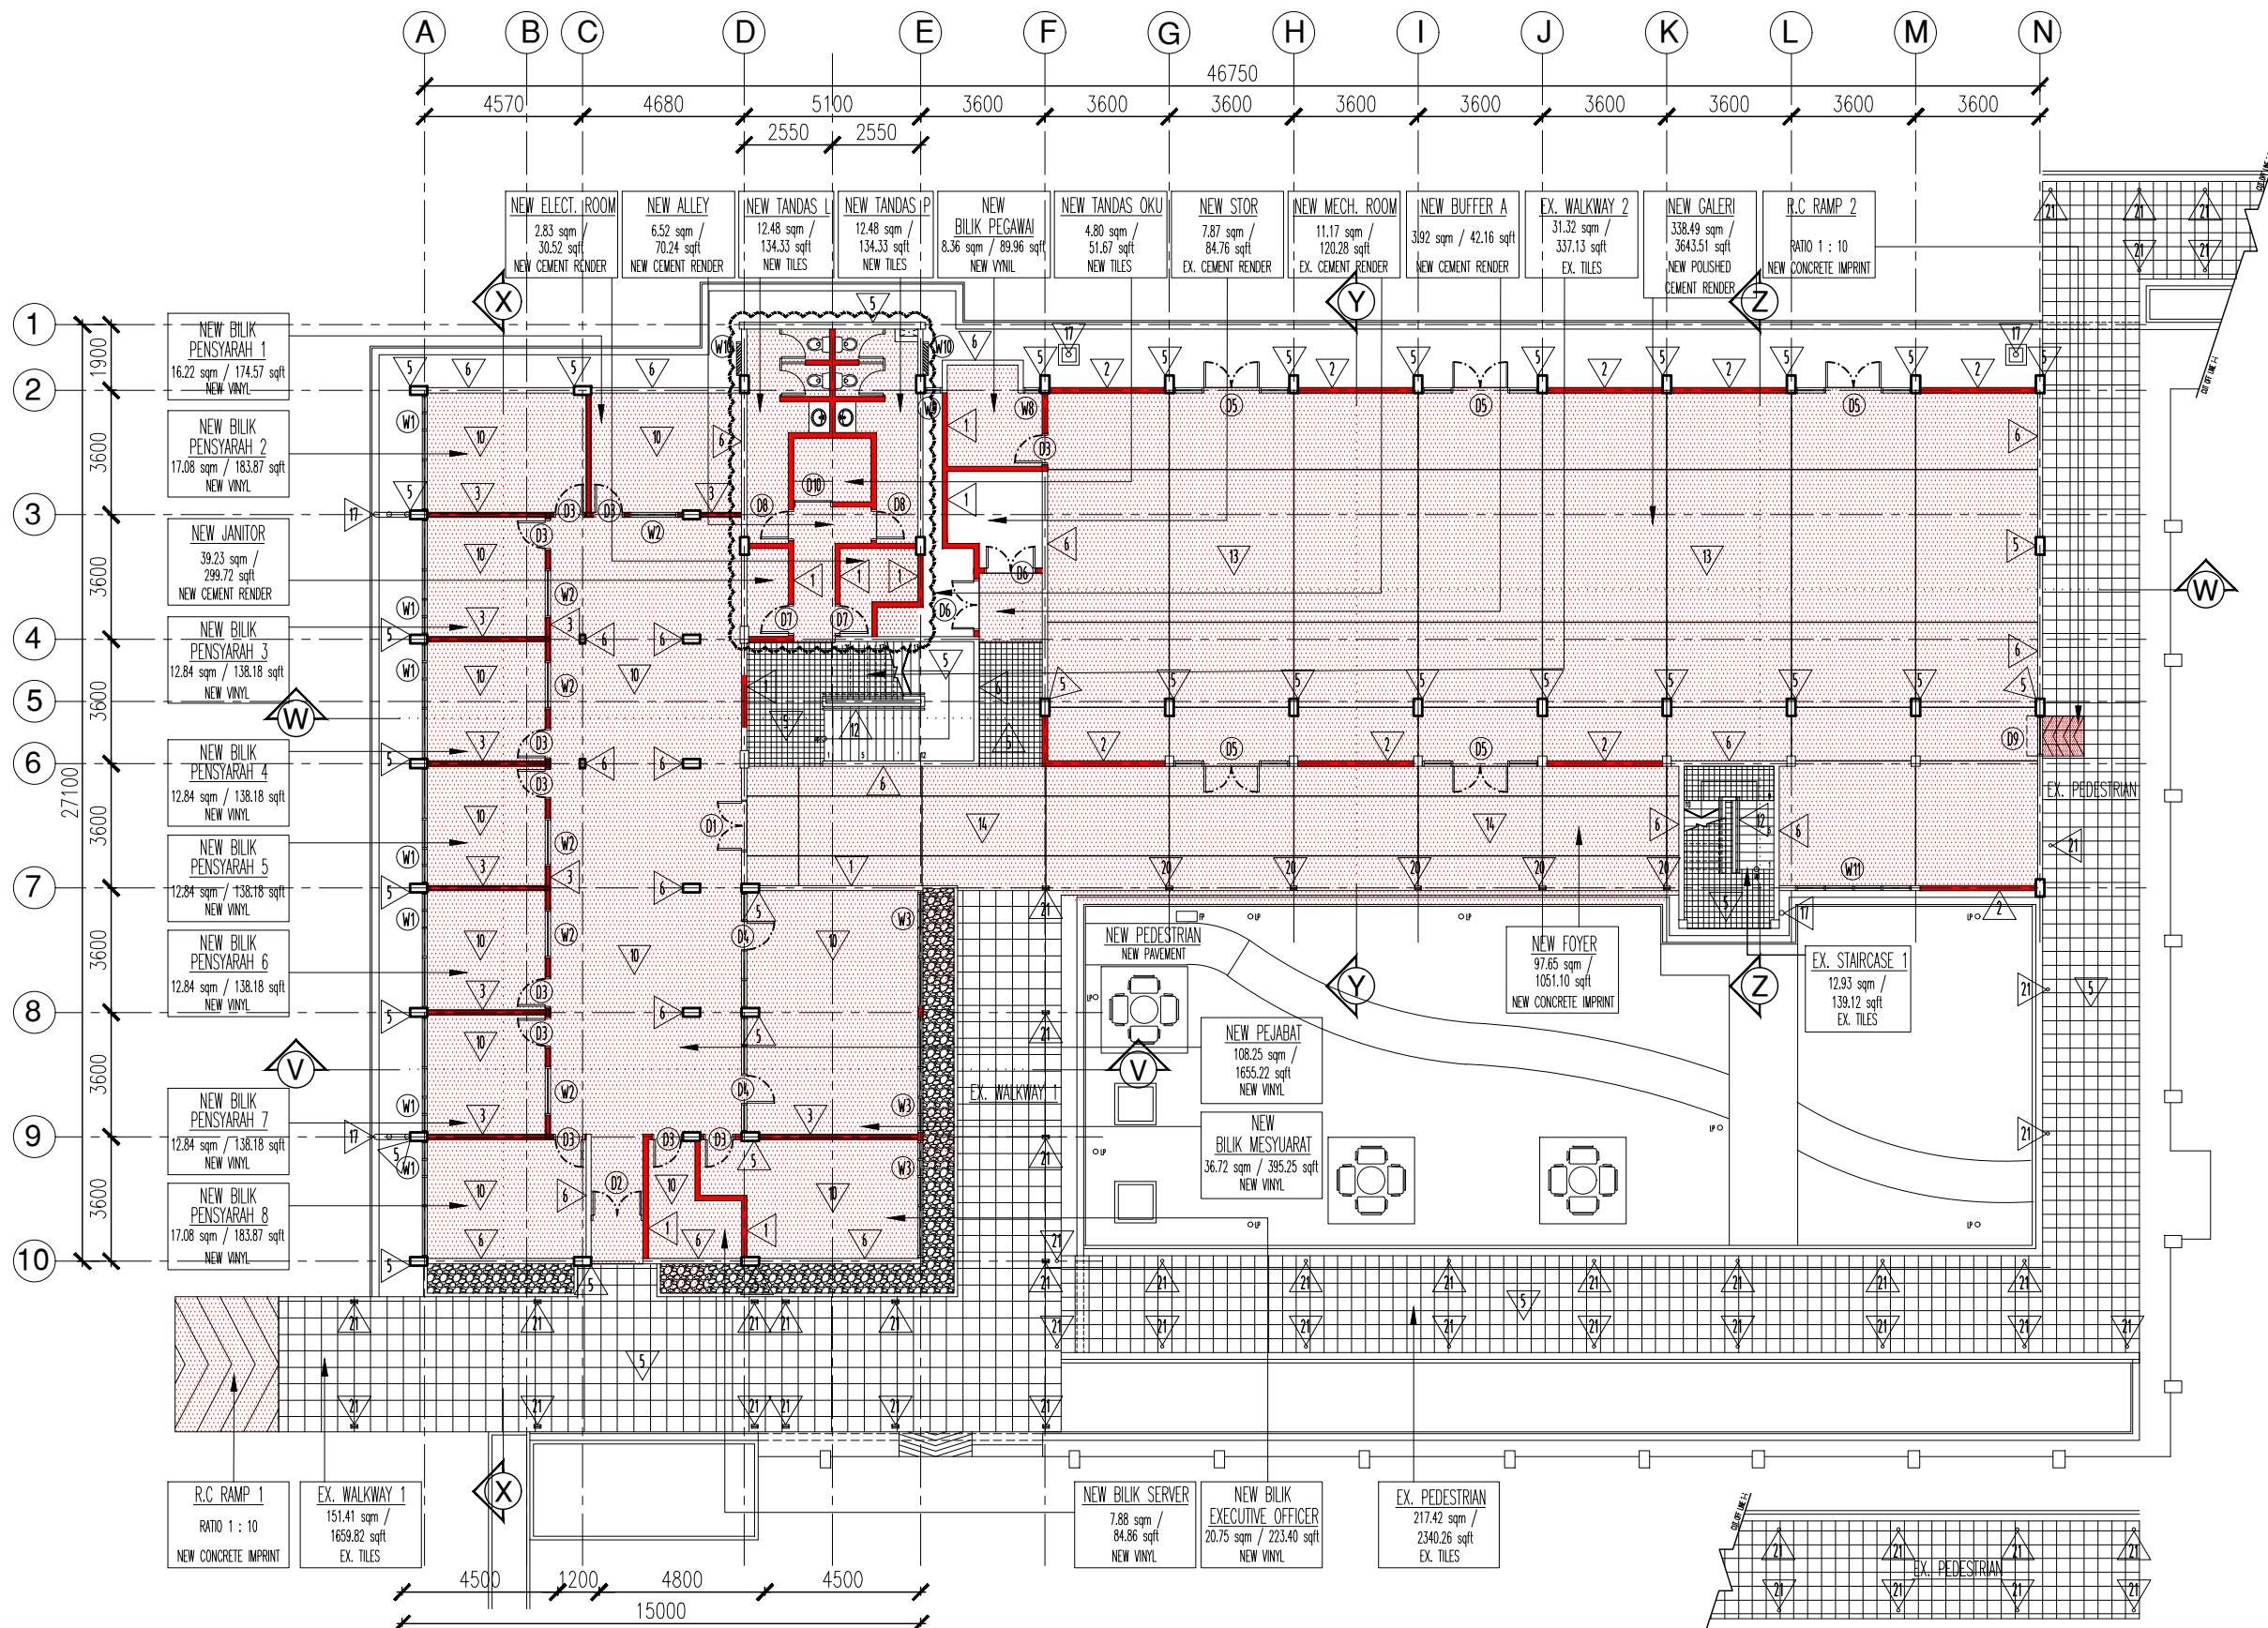

NOTES:	
• SEMUA PERMUKAAN DINDING DALAMAN & LUARAN BANGUNAN YANG TERLIBAT MESTI DIBAIPULIH SEPERTI YANG DIKENDAKI OLEH ARKITEK SEBELUM KERJA-KERJA NAIKTARAF DINDING DIJALANKAN.	
• SEMUA SPESIFIKASI ATAU BAHAN SEKIRANYA DINAMAKAN BERSAMA JENAMA HENDAKLAH DIBACA BERSAMAAN "ATAU SETARA / SEBANDING".	
SPECIFICATION	
SYMBOL	DESCRIPTION
1	NEW 120MM THK. BRICK WALL WITH 12MM THK. SMOOTH CEMENT PLASTER ON BOTH SIDE C/W WIRE MESH AT EVERY 4 BRICK LAYER AND AT ALL PLASTERED SURFACE TO ARCH'S APPROVAL.
2	NEW 120MM THK. FACE BRICK WALL C/W ALL ACCESSORIES TO MANUF'S DETAILS AND REQUIREMENTS TO ARCH'S APPROVAL.
3	NEW 9mm CELLULOSE FIBRE CEMENT PARTITION WALL SYSTEM ON BOTH SIDE C/W ALL ACCESSORIES TO MANUF'S DETAILS & ARCH'S APPROVAL.
4	NEW SELECTED 600MM X 600MM HOMOGENOUS FLOOR TILES TO MANUF'S DETAILS & ARCH'S APPROVAL.
5	EX. SURFACES (COLUMN, FLOOR, COPING) TO MAKE GOOD (REPAIR/REPLACE), WATERJET CLEANING WITH SUITABLE PROCEDURE & CHEMICAL TO ARCH'S APPROVAL.
6	EX. SURFACE (WALL, SOFFIT, COLUMN) TO MAKE GOOD (SCRAPPER, SCHEME) AND PAINT WITH 2 LAYER OF UNDERCOAT & PAINTED WITH 3 LAYER OF SELECTED SUITABLE PAINT TO ARCH'S APPROVAL.
7	NEW 9MM THK. 600MM X 600MM SUSPENDED CEILING SYSTEM C/W ALL ACCESSORIES TO MANUF'S DETAILS (CEILING HEIGHTS TO BE ADJUSTED ON SITE) & ARCH'S APPROVAL.
8	NEW SELECTED ALUMIN. STRIP CEILING C/W ALL ACCESSORIES TO MANUF'S DETAILS & ARCH'S APPROVAL.
9	NEW 9mm THK. PLASTER CEILING TO BE FINISHED WITH PAINT COMPLETE WITH ALL ACCESSORIES & FITTING TO ARCH'S APPROVAL.
10	NEW SELECTED GRAPHICS VINYL (HEAVY DUTY, RANGE SIZE 1200MM/1230MM X 150MM/230MM X 3MM THK) C/W ALL ACCESSORIES TO MANUF'S DETAILS & ARCH'S APPROVAL.
11	NEW SELECTED 600MM X 600MM HOMOGENOUS TILES C/W 100MM (H) SKIRTING TO MANUF'S DETAILS & ARCH'S APPROVAL.
12	EX. H.W RAILING TO MAKE GOOD (REPAIR) AND PAINT WITH SELECTED WOOD PAINT TO MANUF'S DETAILS & ARCH'S APPROVAL.
13	NEW POLISH CEMENT RENDER FLOORING TO MANUF'S DETAIL & ARCH'S APPROVAL.
14	NEW POLISH CONCRETE IMPRINT FLOORING TO MANUF'S DETAIL & ARCH'S APPROVAL.
15	NEW BITUMINOUS 'TORCH ON' WATER PROOFING TO MANUF'S DETAILS & ARCH'S APPROVAL.
16	NEW 4MM THK. ACP ROOFING C/W ALL ACCESSORIES TO MANUF'S DETAILS & ARCH'S APPROVAL.
17	NEW 150MM Ø PVC RWDP C/W ALL ACCESSORIES TO MANUF'S DETAIL & ARCH'S APPROVAL.
18	NEW 0.5MM THK. S/STEEL GUTTER C/W ALL ACCESSORIES TO MANUF'S DETAIL & ARCH'S APPROVAL.
19	EX. ROOF SYSTEM (FINISHES/STRUCTURE)/GUTTER TO MAKE GOOD (REPAIR/REPLACE) TO ARCH'S APPROVAL.
20	NEW M.S. COLUMN TO REPLICATE/MATCH THE EX. COLUMN (HEIGHTS TO BE ADJUSTED ON SITE) C/W ALL ACCESSORIES TO MANUF'S DETAILS & ARCH'S APPROVAL.
21	EX. M.S. RAILING/M.S COLUMN TO MAKE GOOD (REPAIR/REPLACE) AND PAINT WITH SELECTED METAL PAINT WITH ANTI-RUST LAYER TO MANUF'S DETAILS & ARCH'S APPROVAL.
22	NEW 10MM THK. S/STEEL CHECKERED PLATE RAMP SYSTEM AT 1:10 RATIO TO ARCH'S APPROVAL.
23	NEW 4MM THK. ALUMIN. COPING TO MANUF'S DETAIL & ARCH'S APPROVAL.
LEGENDS	
SYMBOL	DESCRIPTION
	DEMOLISHED WORKS
	NEW WORKS

LUKISAN TENDER


PERINGATAN	
HANYA DIMENSI BERANGKA SAHAJA DILAKSANAKAN. KONTRAKTOR MESTI MEMERIKSA SEMUA DIMENSI SEBENAR DI TAPAK BINA. SEBARANG PERCANGGAHAN MESTI LAPORKAN DENGAN SEGERA KEPADA PEGAWAI PENGUSAH SEBELUM KERJA-KERJA DIMULAKAN.	

INDEX PINDAAN	
NO	HELAIAN
26	

PELAN KERJA BARU - BLOK A LANTAI ARAS 1

UITM JALAN OTHMAN

PROJEK:
KERJA-KERJA MEMBAIKPULIH, MENAIKTARAF SERTA KERJA-KERJA YANG BERKAITAN DI BANGUNAN BLOK A UNTUK UNIVERSITI TEKNOLOGI MARA DI UITM KAMPUS JALAN OTHMAN, PETALING JAYA, SELANGOR DARUL EHSAN.

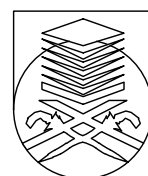

UNIVERSITI
TEKNOLOGI
MARA

NO. RUJUKAN PROJEK:
200-PPII(BPI-5/3/138) [1026] ARC

TAJUK LUKISAN:
**PELAN KERJA BARU - BLOK A
- LANTAI ARAS 1**

TARIKH:
**20
25** JANUARI

SKALA:
1:200

NAIB CANSOLOR : PROF. DATUK DR. SHAHRIN SAHIB@SAHIBUDDIN
TIMB. NAIB CANSOLOR (PEMBANGUNAN) : PROF. TS. DR. MD YUSOF HAMID
PENGARAH BAHAGIAN PEMBANGUNAN INFRASTRUKTUR : Ir. TS. AZMAN SAUBIRAN
KETUA BAHAGIAN PEMBANGUNAN INFRA : TS. MOHAMMED IZRAI ABD RAZAK
ARKITEK : ZULFADLI MOHAMED SALLEH
DILUKIS OLEH : ZULFADLI MOHAMED SALLEH / MEGAT
PENGURUS PROJEK / DISEMAK : AZAIDI AZIZI

NO
HELAIAN: **26**