

NOTES:

- SEMUA PERMUKAAN DINDING DALAMAN & LUARAN BANGUNAN YANG TERLIBAT MESTI DIBAIKPUHILH SEPERTI YANG DIKENDAKI OLEH ARKITEK SEBELUM KERJA-KERJA NAIKTARAF DINDING DIJALANKAN.
- SEMUA SPESIFIKASI ATAU BAHAN SEKIRANYA DINAMAKAN BERSAMA JENAMA HENDAKLAH DICABA BERSAMAAN "ATAU SETARA / SEBANDING".

SPECIFICATION	
SYMBOL	DESCRIPTION
1	NEW 12MM THK. BRICKWALL WITH 12MM THK. SMOOTH CEMENT PLASTER ON BOTH SIDE C/W WIRE MESH AT EVERY 4 BRICK LAYER AND AT ALL PLASTERED SURFACE TO ARCH'S APPROVAL.
2	NEW 12MM THK. FACE BRICKWALL C/W ALL ACCESSORIES TO MANUF'S DETAILS AND REQUIREMENTS TO ARCH'S APPROVAL.
3	NEW 9mm CELLULOSE FIBRE CEMENT PARTITION WALL SYSTEM ON BOTH SIDE C/W ALL ACCESSORIES TO MANUF'S DETAILS & ARCH'S APPROVAL.
4	NEW SELECTED 600MM X 600MM HOMOGENOUS FLOOR TILES TO MANUF'S DETAILS & ARCH'S APPROVAL.
5	EX. SURFACES (COLUMN, FLOOR, COPING) TO MAKE GOOD (REPAIR/REPLACE), WATERJET CLEANING WITH SUITABLE PROCEDURE & CHEMICAL TO ARCH'S APPROVAL.
6	EX. SURFACE (WALL, SOFFIT, COLUMN) TO MAKE GOOD (SCRAPPER, SCHEME) AND PAINT WITH 2 LAYER OF UNDERCOAT & PAINTED WITH 3 LAYER OF SELECTED SUITABLE PAINT TO ARCH'S APPROVAL.
7	NEW 9MM THK. 600MM X 600MM SUSPENDED CEILING SYSTEM C/W ALL ACCESSORIES TO MANUF'S DETAILS (CEILING HEIGHTS TO BE ADJUSTED ON SITE) & ARCH'S APPROVAL.
8	NEW SELECTED ALUMN. STRIP CEILING C/W ALL ACCESSORIES TO MANUF'S DETAILS & ARCH'S APPROVAL.
9	NEW 9mm THK. PLASTER CEILING TO BE FINISHED WITH PAINT COMPLETE WITH ALL ACCESSORIES & FITTING TO ARCH'S APPROVAL.
10	NEW SELECTED GRAPHICS VINYL (HEAVY DUTY, RANGE SIZE 1200MM/1230MM X 150MM/230MM X 3MM THK.) C/W ALL ACCESSORIES TO MANUF'S DETAILS & ARCH'S APPROVAL.
11	NEW SELECTED 600MM X 600MM HOMOGENOUS TILES C/W 100MM (H) SKIRTING TO MANUF'S DETAILS & ARCH'S APPROVAL.
12	EX. H.W RAILING TO MAKE GOOD (REPAIR) AND PAINT WITH SELECTED WOOD PAINT TO MANUF'S DETAILS & ARCH'S APPROVAL.
13	NEW POLISH CEMENT RENDER FLOORING TO MANUF'S DETAIL & ARCH'S APPROVAL.
14	NEW POLISH CONCRETE IMPRINT FLOORING TO MANUF'S DETAIL & ARCH'S APPROVAL.
15	NEW BITUMINOUS 'TORCH ON' WATER PROOFING TO MANUF'S DETAILS & ARCH'S APPROVAL.
16	NEW 4MM THK. ACP ROOFING C/W ALL ACCESSORIES TO MANUF'S DETAILS & ARCH'S APPROVAL.
17	NEW 150MM Ø PVC RWDP C/W ALL ACCESSORIES TO MANUF'S DETAIL & ARCH'S APPROVAL.
18	NEW 0.5MM THK. S/STEEL GUTTER C/W ALL ACCESSORIES TO MANUF'S DETAIL & ARCH'S APPROVAL.
19	EX. ROOF SYSTEM (FINISHES/STRUCTURE)/GUTTER TO MAKE GOOD (REPAIR/REPLACE) TO ARCH'S APPROVAL.
20	NEW M.S. COLUMN TO REPLICATE/MATCH THE EX. COLUMN (HEIGHTS TO BE ADJUSTED ON SITE) C/W ALL ACCESSORIES TO MANUF'S DETAILS & ARCH'S APPROVAL.
21	EX. M.S. RAILING/M.S COLUMN TO MAKE GOOD (REPAIR/REPLACE) AND PAINT WITH SELECTED METAL PAINT WITH ANTI-RUST LAYER TO MANUF'S DETAILS & ARCH'S APPROVAL.
22	NEW 10MM THK. S/STEEL CHECKERED PLATE RAMP SYSTEM AT 1:10 RATIO TO ARCH'S APPROVAL.
23	NEW 4MM THK. ALUMN. COPING TO MANUF'S DETAIL & ARCH'S APPROVAL.

LEGENDS	
SYMBOL	DESCRIPTION
	DEMOLISHED WORKS
	NEW WORKS

LUKISAN TENDER

PERINGATAN
 HANYA DIMENSI BERANGKA SAHAJA DILAKSANAKAN. KONTRAKTOR MESTI MEMERIKSA SEMUA DIMENSI SEBENAR DI TAPAK BINA. SEBARANG PERCANGGAHAN MESTI LAPORKAN DENGAN SEGERA KEPADA PEGAWAI PENGUSAHA SEBELUM KERJA-KERJA DIMULAKAN.

PELAN KERJA BARU - BLOK A ARAS BUMBUNG 1

UITM JALAN OTHMAN


PROJEK:
 KERJA-KERJA MEMBAIKPUHILH, MENAIKTARAF SERTA KERJA-KERJA YANG BERKAITAN DI BANGUNAN BLOK A UNTUK UNIVERSITI TEKNOLOGI MARA DI UITM KAMPUS JALAN OTHMAN, PETALING JAYA, SELANGOR DARUL EHSAN.



NO. RUJUKAN PROJEK:
200-P11(BPI-5/3/138) [1031] ARC

TAJUK LUKISAN:
PELAN KERJA BARU - BLOK A - ARAS BUMBUNG 1

TARIKH: 20 25 JANUARI	NAIB CANSOLOR : PROF. DATUK Dr. SHAHRIN SAHIB@SAHIBUDDIN	INDEKS PINDAAN
SKALA: 1:200	TIMB. NAIB CANSOLOR (PEMBANGUNAN) : PROF. Ts. Sr. Dr. MD YUSOF HAMID	
	PENGARAH BAHAGIAN PEMBANGUNAN INFRASTRUKTUR : Ir. Ts. AZMAN SAUBIRAN	
	KETUA BAHAGIAN PEMBANGUNAN INFRA: Ts. MOHAMMED IZRAI ABD RAZAK	
	ARKITEK : ZULFADLI MOHAMED SALLEH	
	DILUKIS OLEH : ZULFADLI MOHAMED SALLEH / MEGAT	
	PENGURUS PROJEK / DISEMAK : AZAIDI AZIZI	NO HELAIAN: 31

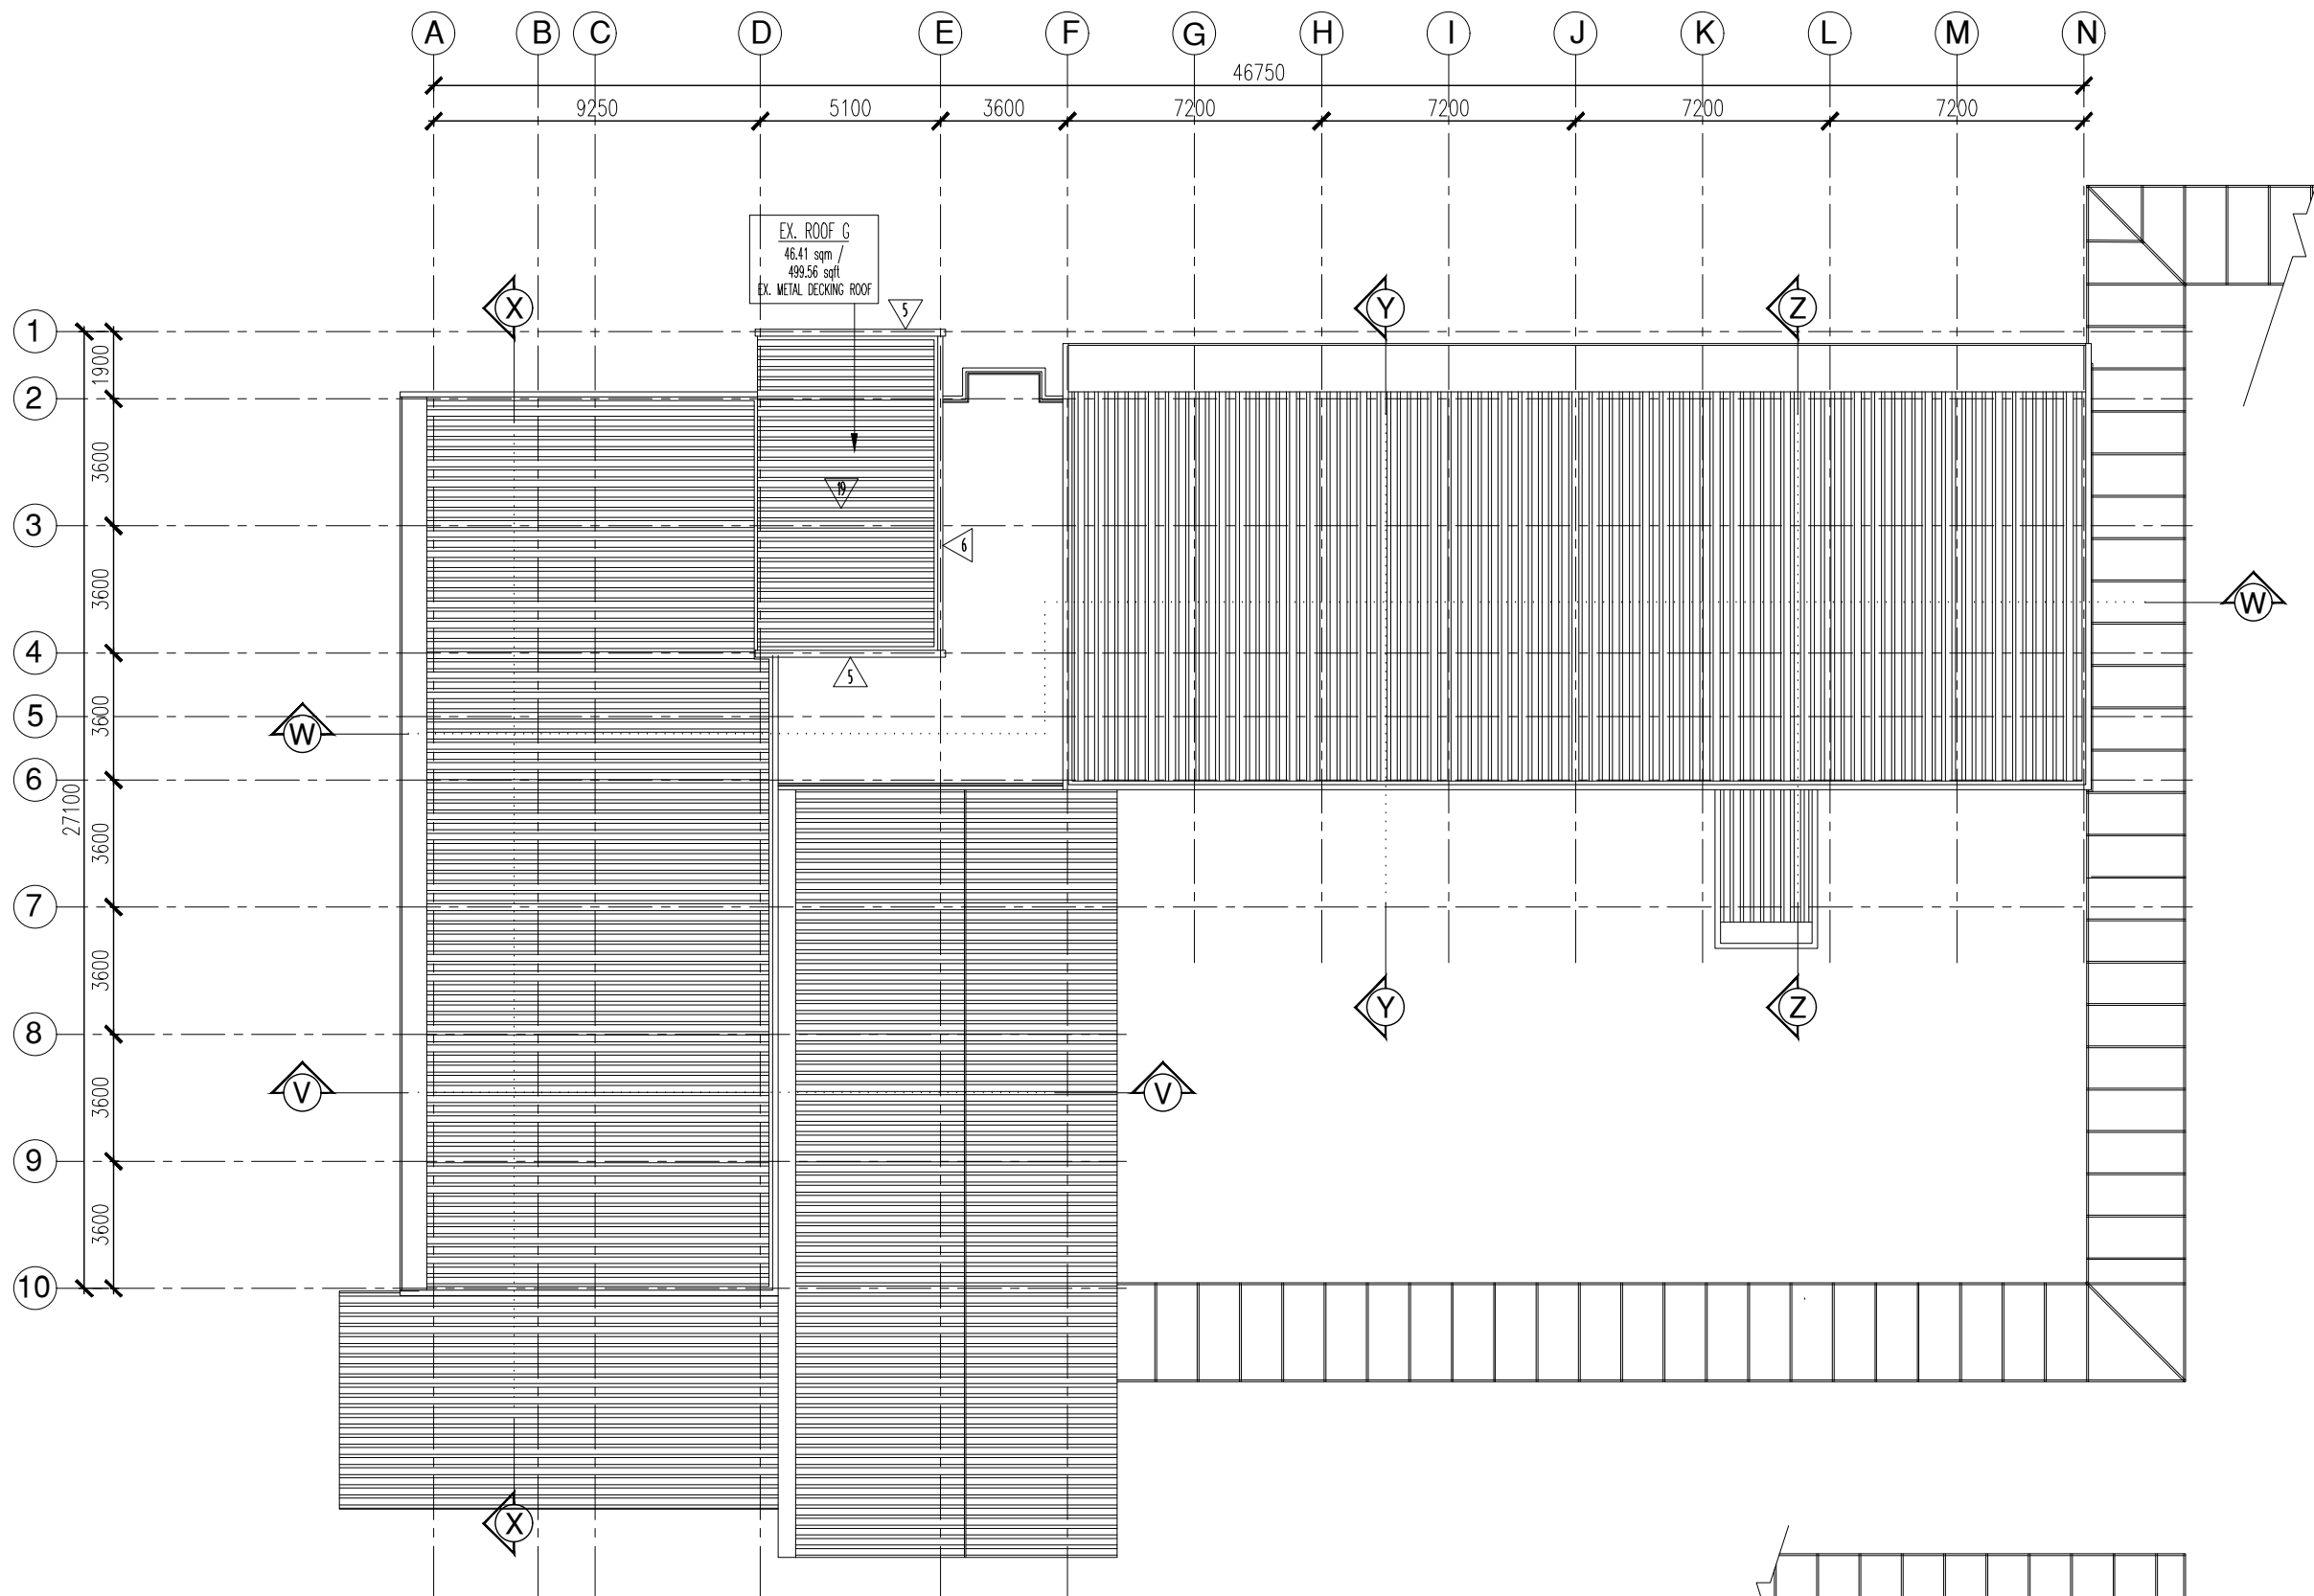

NOTES:

- SEMUA PERMUKAAN DINDING DALAMAN & LUARAN BANGUNAN YANG TERLIBAT MESTI DIBAIKPUHILH SEPERTI YANG DIKEHENDAKI OLEH ARKITEK SEBELUM KERJA-KERJA NAIKTARAF DINDING DIJALANKAN.
- SEMUA SPESIFIKASI ATAU BAHAN SEKIRANYA DINAMAKAN BERSAMA JENAMA HENDAKLAH DICABA BERSAMAAN "ATAU SETARA / SEBANDING".

SPECIFICATION	
SYMBOL	DESCRIPTION
1	NEW 12MM THK. BRICKWALL WITH 12MM THK. SMOOTH CEMENT PLASTER ON BOTH SIDE C/W WIRE MESH AT EVERY 4 BRICK LAYER AND AT ALL PLASTERED SURFACE TO ARCH'S APPROVAL.
2	NEW 12MM THK. FACE BRICKWALL C/W ALL ACCESSORIES TO MANUF'S DETAILS AND REQUIREMENTS TO ARCH'S APPROVAL.
3	NEW 9mm CELLULOSE FIBRE CEMENT PARTITION WALL SYSTEM ON BOTH SIDE C/W ALL ACCESSORIES TO MANUF'S DETAILS & ARCH'S APPROVAL.
4	NEW SELECTED 600MM X 600MM HOMOGENOUS FLOOR TILES TO MANUF'S DETAILS & ARCH'S APPROVAL.
5	EX. SURFACES (COLUMN, FLOOR, COPING) TO MAKE GOOD (REPAIR/REPLACE), WATERJET CLEANING WITH SUITABLE PROCEDURE & CHEMICAL TO ARCH'S APPROVAL.
6	EX. SURFACE (WALL, SOFFIT, COLUMN) TO MAKE GOOD (SCRAPPER, SCHEME) AND PAINT WITH 2 LAYER OF UNDERCOAT & PAINTED WITH 3 LAYER OF SELECTED SUITABLE PAINT TO ARCH'S APPROVAL.
7	NEW 9MM THK. 600MM X 600MM SUSPENDED CEILING SYSTEM C/W ALL ACCESSORIES TO MANUF'S DETAILS (CEILING HEIGHTS TO BE ADJUSTED ON SITE) & ARCH'S APPROVAL.
8	NEW SELECTED ALUMN. STRIP CEILING C/W ALL ACCESSORIES TO MANUF'S DETAILS & ARCH'S APPROVAL.
9	NEW 9mm THK. PLASTER CEILING TO BE FINISHED WITH PAINT COMPLETE WITH ALL ACCESSORIES & FITTING TO ARCH'S APPROVAL.
10	NEW SELECTED GRAPHICS VINYL (HEAVY DUTY, RANGE SIZE 1200MM/1230MM X 150MM/230MM X 3MM THK.) C/W ALL ACCESSORIES TO MANUF'S DETAILS & ARCH'S APPROVAL.
11	NEW SELECTED 600MM X 600MM HOMOGENOUS TILES C/W 100MM (H) SKIRTING TO MANUF'S DETAILS & ARCH'S APPROVAL.
12	EX. H.W RAILING TO MAKE GOOD (REPAIR) AND PAINT WITH SELECTED WOOD PAINT TO MANUF'S DETAILS & ARCH'S APPROVAL.
13	NEW POLISH CEMENT RENDER FLOORING TO MANUF'S DETAIL & ARCH'S APPROVAL.
14	NEW POLISH CONCRETE IMPRINT FLOORING TO MANUF'S DETAIL & ARCH'S APPROVAL.
15	NEW BITUMINOUS 'TORCH ON' WATER PROOFING TO MANUF'S DETAILS & ARCH'S APPROVAL.
16	NEW 4MM THK. ACP ROOFING C/W ALL ACCESSORIES TO MANUF'S DETAILS & ARCH'S APPROVAL.
17	NEW 150MM Ø PVC RWDP C/W ALL ACCESSORIES TO MANUF'S DETAIL & ARCH'S APPROVAL.
18	NEW 0.5MM THK. S/STEEL GUTTER C/W ALL ACCESSORIES TO MANUF'S DETAIL & ARCH'S APPROVAL.
19	EX. ROOF SYSTEM (FINISHES/STRUCTURE)/GUTTER TO MAKE GOOD (REPAIR/REPLACE) TO ARCH'S APPROVAL.
20	NEW M.S. COLUMN TO REPLICATE/MATCH THE EX. COLUMN (HEIGHTS TO BE ADJUSTED ON SITE) C/W ALL ACCESSORIES TO MANUF'S DETAILS & ARCH'S APPROVAL.
21	EX. M.S. RAILING/M.S COLUMN TO MAKE GOOD (REPAIR/REPLACE) AND PAINT WITH SELECTED METAL PAINT WITH ANTI-RUST LAYER TO MANUF'S DETAILS & ARCH'S APPROVAL.
22	NEW 10MM THK. S/STEEL CHECKERED PLATE RAMP SYSTEM AT 1:10 RATIO TO ARCH'S APPROVAL.
23	NEW 4MM THK. ALUMN. COPING TO MANUF'S DETAIL & ARCH'S APPROVAL.

LEGENDS	
SYMBOL	DESCRIPTION
	DEMOLISHED WORKS
	NEW WORKS

LUKISAN TENDER

PERINGATAN
 HANYA DIMENSI BERANGKA SAHAJA DILAKSANAKAN. KONTRAKTOR MESTI MEMERIKSA SEMUA DIMENSI SEBENAR DI TAPAK BINA. SEBARANG PERCANGGAHAN MESTI LAPORKAN DENGAN SEGERA KEPADA PEGAWAI PENGUSAHA SEBELUM KERJA-KERJA DIMULAKAN.

PELAN KERJA BARU - BLOK A ARAS BUMBUNG 2

UITM JALAN OTHMAN


PROJEK:
 KERJA-KERJA MEMBAIKPUHILH, MENAIKTARAF SERTA KERJA-KERJA YANG BERKAITAN DI BANGUNAN BLOK A UNTUK UNIVERSITI TEKNOLOGI MARA DI UITM KAMPUS JALAN OTHMAN, PETALING JAYA, SELANGOR DARUL EHSAN.



NO. RUJUKAN PROJEK:
200-PPII(BPI-5/3/138) [1032] ARC


TAJUK LUKISAN:
PELAN KERJA BARU - BLOK A - ARAS BUMBUNG 2

TARIKH: 20 JANUARI 2025	NAIB CANSOLOR : PROF. DATUK Dr. SHAHRIN SAHIB@SAHIBUDDIN	INDEKS PINDAAN
SKALA: 1:200	TIMB. NAIB CANSOLOR (PEMBANGUNAN) : PROF. Ts. Sr. Dr. MD YUSOF HAMID	
	PENGARAH BAHAGIAN PEMBANGUNAN INFRASTRUKTUR : Ir. Ts. AZMAN SAUBIRAN	
	KETUA BAHAGIAN PEMBANGUNAN INFRA : Ts. MOHAMMED IZRAI ABD RAZAK	
	ARKITEK : ZULFADLI MOHAMED SALLEH	
	DILUKIS OLEH : ZULFADLI MOHAMED SALLEH / MEGAT	
	PENGURUS PROJEK / DISEMAK : AZAIDI AZIZI	NO HELAIAN: 32

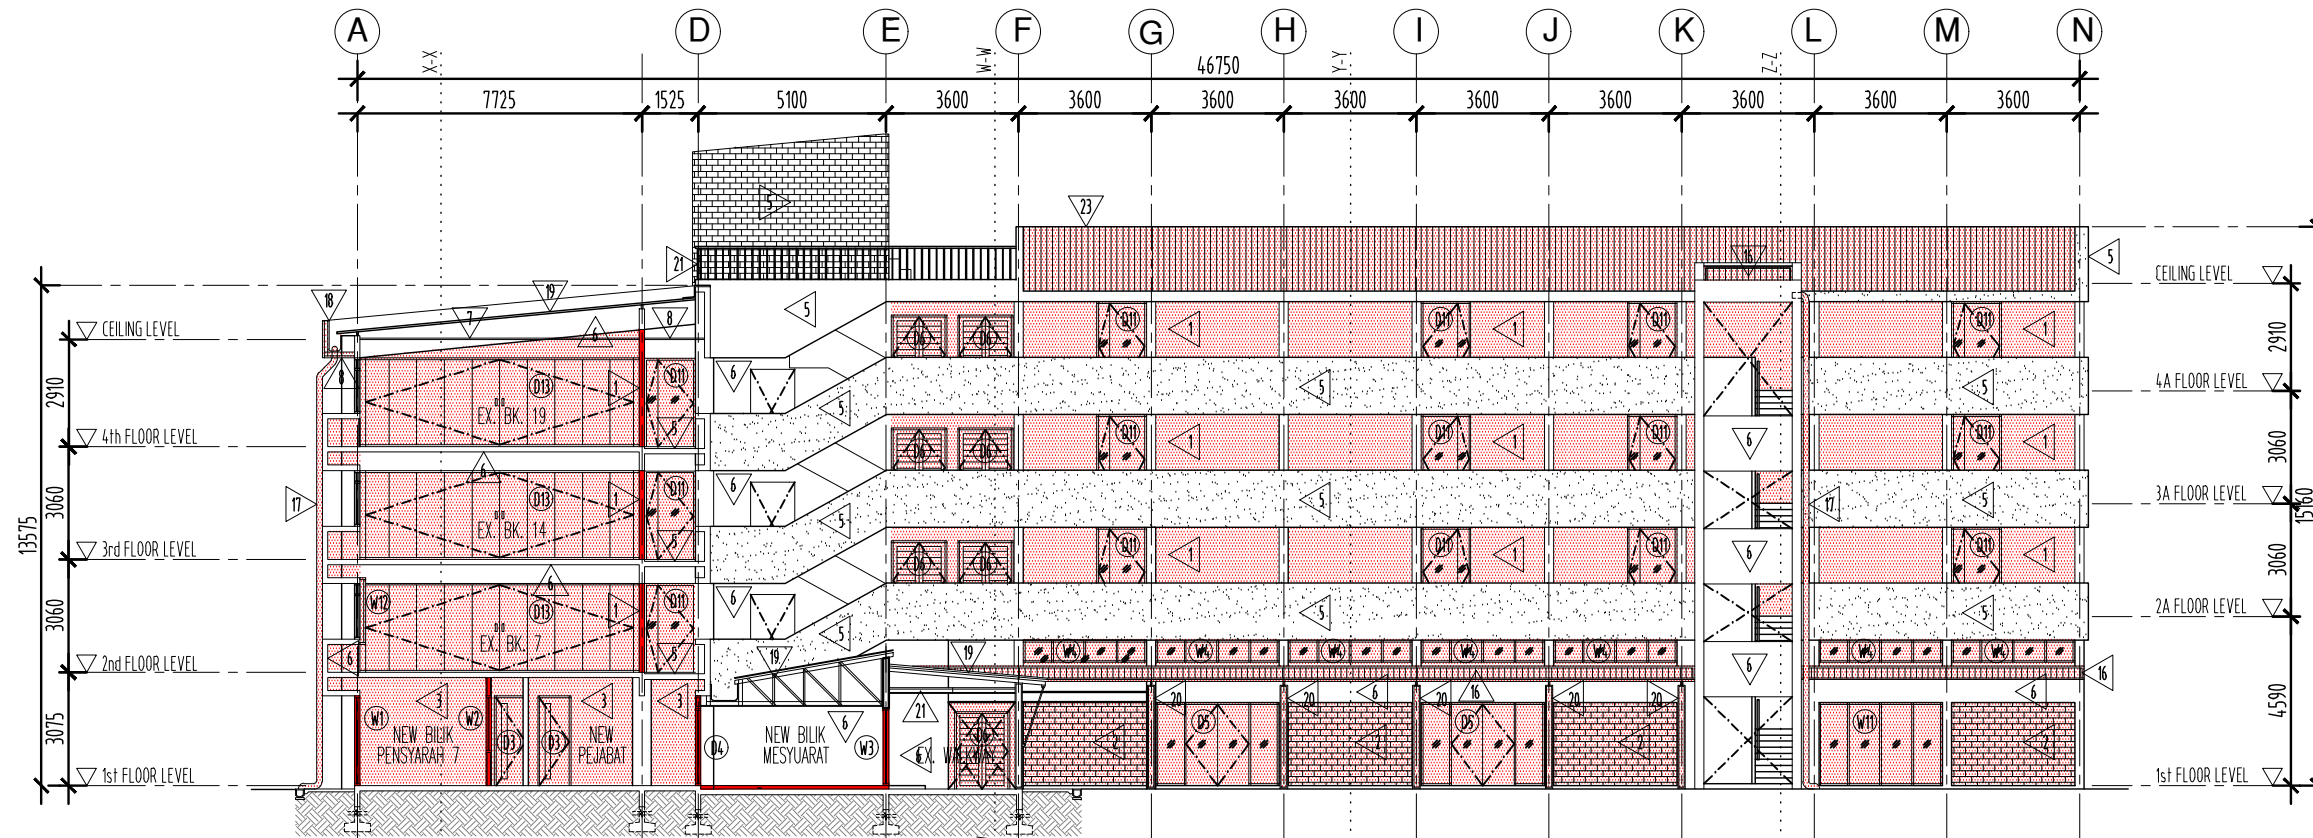

PELAN KERJA BARU - KERATAN V-V

UITM JALAN OTHMAN

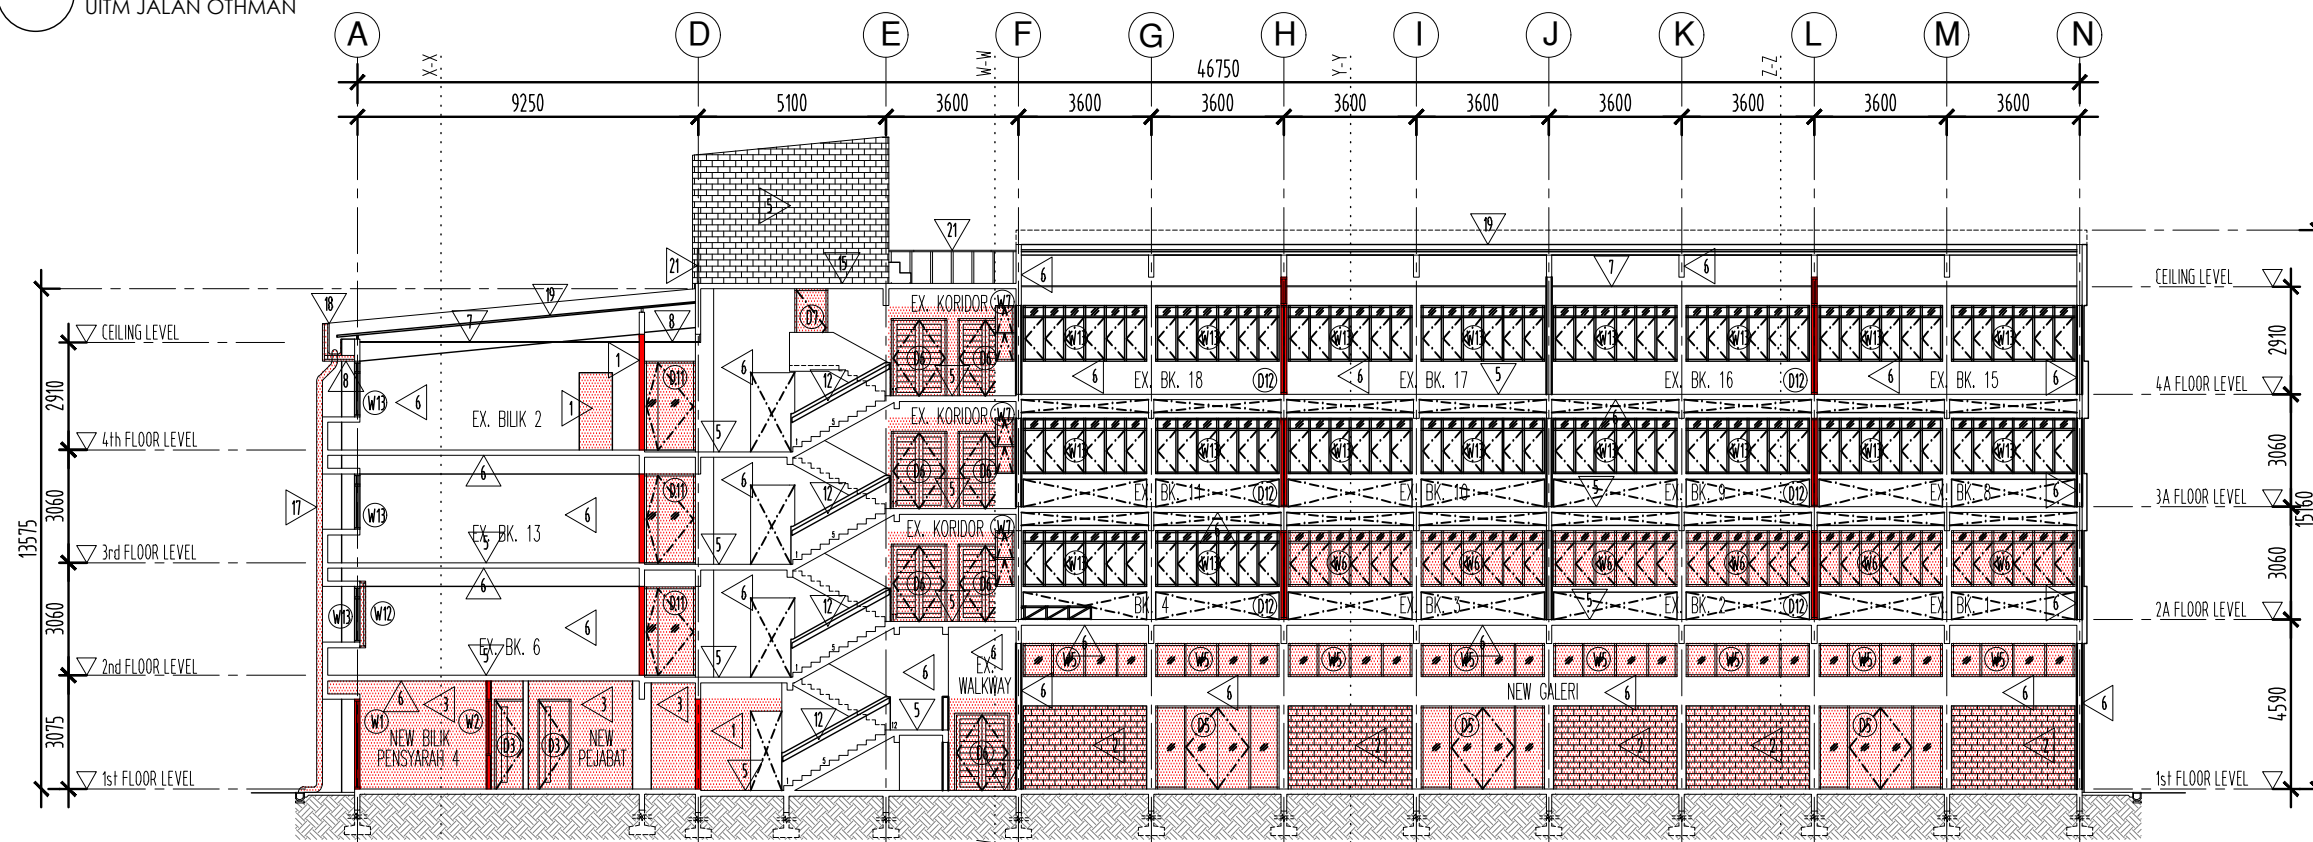

PELAN KERJA BARU - KERATAN W-W

UITM JALAN OTHMAN

NOTES:
 • SEMUA PERMUKAAN DINDING DALAMAN & LUARAN BANGUNAN YANG TERLIBAT MESTI DIBAIKPUHILH SEPERTI YANG DIKEHENDAKI OLEH ARKITEK SEBELUM KERJA-KERJA NAIKTARAF DINDING DIJALANKAN.
 • SEMUA SPESIFIKASI ATAU BAHAN SEKIRANYA DINAMAKAN BERSAMA JENAMA HENDAKLAH DICABA BERSAMAAN 'ATAU SETARA / SEBANDING'.

SPECIFICATION	
SYMBOL	DESCRIPTIONS
1	NEW 12MM THK. BRICKWALL WITH 12MM THK. SMOOTH CEMENT PLASTER ON BOTH SIDE C/W WIRE MESH AT EVERY 4 BRICK LAYER AND AT ALL PLASTERED SURFACE TO ARCH'S APPROVAL.
2	NEW 12MM THK. FACE BRICKWALL C/W ALL ACCESSORIES TO MANUF'S DETAILS AND REQUIREMENTS TO ARCH'S APPROVAL.
3	NEW 9mm CELLULOSE FIBRE CEMENT PARTITION WALL SYSTEM ON BOTH SIDE C/W ALL ACCESSORIES TO MANUF'S DETAILS & ARCH'S APPROVAL.
4	NEW SELECTED 600MM X 600MM HOMOGENOUS FLOOR TILES TO MANUF'S DETAILS & ARCH'S APPROVAL.
5	EX. SURFACES (COLUMN, FLOOR, COPING) TO MAKE GOOD (REPAIR/REPLACE), WATERJET CLEANING WITH SUITABLE PROCEDURE & CHEMICAL TO ARCH'S APPROVAL.
6	EX. SURFACE (WALL, SOFFIT, COLUMN) TO MAKE GOOD (SCRAPPER, SCHEM) AND PAINT WITH 2 LAYER OF UNDERCOAT & PAINTED WITH 3 LAYER OF SELECTED SUITABLE PAINT TO ARCH'S APPROVAL.
7	NEW 9MM THK. 600MM X 600MM SUSPENDED CEILING SYSTEM C/W ALL ACCESSORIES TO MANUF'S DETAILS (CEILING HEIGHTS TO BE ADJUSTED ON SITE) & ARCH'S APPROVAL.
8	NEW SELECTED ALUMN. STRIP CEILING C/W ALL ACCESSORIES TO MANUF'S DETAILS & ARCH'S APPROVAL.
9	NEW 9mm THK. PLASTER CEILING TO BE FINISHED WITH PAINT COMPLETE WITH ALL ACCESSORIES & FITTING TO ARCH'S APPROVAL.
10	NEW SELECTED GRAPHICS VINYL (HEAVY DUTY, RANGE SIZE 1200MM/1230MM X 150MM/230MM X 3MM THK.) C/W ALL ACCESSORIES TO MANUF'S DETAILS & ARCH'S APPROVAL.
11	NEW SELECTED 600MM X 600MM HOMOGENOUS TILES C/W 100MM (H) SKIRTING TO MANUF'S DETAILS & ARCH'S APPROVAL.
12	EX. H.W RAILING TO MAKE GOOD (REPAIR) AND PAINT WITH SELECTED WOOD PAINT TO MANUF'S DETAILS & ARCH'S APPROVAL.
13	NEW POLISH CEMENT RENDER FLOORING TO MANUF'S DETAIL & ARCH'S APPROVAL.
14	NEW POLISH CONCRETE IMPRINT FLOORING TO MANUF'S DETAIL & ARCH'S APPROVAL.
15	NEW BITUMINOUS 'TORCH ON' WATER PROOFING TO MANUF'S DETAILS & ARCH'S APPROVAL.
16	NEW 4MM THK. ACP ROOFING C/W ALL ACCESSORIES TO MANUF'S DETAILS & ARCH'S APPROVAL.
17	NEW 150MM Ø PVC RWDP C/W ALL ACCESSORIES TO MANUF'S DETAIL & ARCH'S APPROVAL.
18	NEW 0.5MM THK. S/STEEL CUTTER C/W ALL ACCESSORIES TO MANUF'S DETAIL & ARCH'S APPROVAL.
19	EX. ROOF SYSTEM (FINISHES/STRUCTURE)/GUTTER TO MAKE GOOD (REPAIR/REPLACE) TO ARCH'S APPROVAL.
20	NEW M.S. COLUMN TO REPLICATE/MATCH THE EX. COLUMN (HEIGHTS TO BE ADJUSTED ON SITE) C/W ALL ACCESSORIES TO MANUF'S DETAILS & ARCH'S APPROVAL.
21	EX. M.S. RAILING/M.S COLUMN TO MAKE GOOD (REPAIR/REPLACE) AND PAINT WITH SELECTED METAL PAINT WITH ANTI-RUST LAYER TO MANUF'S DETAILS & ARCH'S APPROVAL.
22	NEW 10MM THK. S/STEEL CHECKERED PLATE RAMP SYSTEM AT 1:10 RATIO TO ARCH'S APPROVAL.
23	NEW 4MM THK. ALUMN. COPING TO MANUF'S DETAIL & ARCH'S APPROVAL.

LEGENDS	
SYMBOL	DESCRIPTION
	DEMOLISHED WORKS
	NEW WORKS

LUKISAN TENDER

PERINGATAN
 HANYA DIMENSI BERANGKA SAHAJA DILAKSANAKAN. KONTRAKTOR MESTI MEMERIKSA SEMUA DIMENSI SEBENAR DI TAPAK BINA. SEBARANG PERCANGGAHAN MESTI LAPORKAN DENGAN SGERA KEPADA PEGAWAI PENGUSAHA SEBELUM KERJA-KERJA DIMULAKAN.

PROJEK:
 KERJA-KERJA MEMBAIKPUHILH, MENAIKTARAF SERTA KERJA-KERJA YANG BERKAITAN DI BANGUNAN BLOK A UNTUK UNIVERSITI TEKNOLOGI MARA DI UITM KAMPUS JALAN OTHMAN, PETALING JAYA, SELANGOR DARUL EHSAN.



NO. RUJUKAN PROJEK:
200-PII(BPI-5/3/138) [1033] ARC

TAJUK LUKISAN:
PELAN KERJA BARU - BLOK A - KERATAN V-V & KERATAN W-W

TARIKH:
20 JANUARI 25

SKALA:
1:200

NAIB CANSOLOR	: PROF. DATUK DR. SHAHRIN SAHIB@SAHIBUDDIN	INDEKS PINDAAN	
TIMB. NAIB CANSOLOR (PEMBANGUNAN)	: PROF. TS. DR. MD YUSOF HAMID		
PENGARAH BAHAGIAN PEMBANGUNAN INFRASTRUKTUR	: Ir. TS. AZMAN SAUBIRAN		
KETUA BAHAGIAN PEMBANGUNAN INFRA	: TS. MOHAMMED IZRAI ABD RAZAK		
ARKITEK	: ZULFADLI MOHAMED SALLEH		
DILUKIS OLEH	: ZULFADLI MOHAMED SALLEH / MEGAT		
PENGURUS PROJEK / DISEMAK	: AZAIDI AZIZI	NO HELAIAN:	33