


JADUAL TINGKAP

WINDOW TYPE	W1	W2	W3	W4	W5	W6	W7	W8
SPECIFICATION	BLACK ANODIZED 'SHOPFRONT' ALUMN. FRAME 6MM THK. FIXED GLASS WINDOW & TOP HUNG WINDOW C/W ALL ACCESSORIES TO MANUF'S DETAIL AND ARCH'S APPROVAL	BLACK ANODIZED 'SHOPFRONT' ALUMN. FRAME 6MM THK. TEMPERED GLASS FIXED WINDOW C/W ALL ACCESSORIES TO MANUF'S DETAIL AND ARCH'S APPROVAL	BLACK ANODIZED 'SHOPFRONT' ALUMN. FRAME 6MM THK. TEMPERED GLASS FIXED WINDOW AND TOP HUNG WINDOW C/W ALL ACCESSORIES TO MANUF'S DETAIL AND ARCH'S APPROVAL	BLACK ANODIZED 'SHOPFRONT' ALUMN. FRAME 6MM THK FIXED WINDOW C/W ALL ACCESSORIES TO MANUF'S DETAIL AND ARCH'S APPROVAL	BLACK ANODIZED 'SHOPFRONT' ALUMN. FRAME 6MM THK TEMPERED GLASS FIXED WINDOW C/W ALL ACCESSORIES TO MANUF'S DETAIL AND ARCH'S APPROVAL	BLACK ANODIZED ALUMN. FRAME 6MM THK TEMPERED GLASS CASEMENT WINDOW AND FIXED TOP HUNG WINDOW C/W ALL ACCESSORIES TO MANUF'S DETAIL AND ARCH'S APPROVAL	BLACK ANODIZED ALUMN. FRAME 6MM THK TEMPERED GLASS TOP HUNG WINDOW C/W ALL ACCESSORIES TO MANUF'S DETAIL AND ARCH'S APPROVAL	BLACK ANODIZED ALUMN. FRAME 6MM THK TEMPERED GLASS TOP HUNG WINDOW AND FIXED WINDOW C/W ALL ACCESSORIES TO MANUF'S DETAIL AND ARCH'S APPROVAL
DIMENSION	2400MM (H) X 3350MM (W)	1600MM (H) X 1400MM (W)	2100MM (H) X 3350MM (W)	600MM (H) X 3350MM (W)	900MM (H) X 3350MM (W)	1500MM (H) X 3350MM (W)	1500MM (H) X 500MM (W)	2250MM (H) X 500MM (W)
LOCATION & LEVEL	NEW BILIK PENSYARAH 2, 3, 4, 5, 6, 7 & 8 (ARAS 1)	NEW BILIK PENSYARAH 1, 3, 4, 5, 6, & 7 (ARAS 1)	NEW BILIK MESYUARAT & NEW BILIK EXECUTIVE OFFICER (ARAS 1)	NEW GALERI (ARAS 1)	NEW GALERI (ARAS 1)	EX. BK. 1, 2 & 3 (ARAS 2A)	NEW STOR (ARAS 2A, 3A & 4A)	NEW BILIK PEGAWAI (ARAS 1)
IRONMONGERIS & ACCESORIES	NORMAL HANDLE & LOCK SET	-	NORMAL HANDLE & LOCK SET	-	-	NORMAL HANDLE & LOCK SET	NORMAL HANDLE & LOCK SET	NORMAL HANDLE & LOCK SET

WINDOW TYPE	W9	W10	W11	W12	W13
SPECIFICATION	BLACK ANODIZED ALUMN. FRAME FIXED GLASS WINDOW AND OPENING WITH 6MM THK. TEMPERED GLASS C/W ALL ACCESSORIES TO MANUF'S DETAIL AND ARCH'S APPROVAL	ALUMN. FRAME FIXED ALUMN. LOUVERS C/W ALL ACCESSORIES TO MANUF'S DETAIL AND ARCH'S APPROVAL	BLACK ANODIZED 'SHOPFRONT' ALUMN. FRAME 6MM THK. TEMPERED GLASS FIXED WINDOW C/W ALL ACCESSORIES TO MANUF'S DETAIL AND ARCH'S APPROVAL	ALUMN. FRAME 65MM THK. SOLID TIMBER COLLAPSIBLE FLUSH FOLDING WINDOW C/W ALL ACCESSORIES TO MANUF'S DETAIL AND ARCH'S APPROVAL	TO MAKE GOOD (REPAIR/REPLACE BROKEN PARTS/RUBBER SEALER/GLASS) EX. CASEMENT WINDOW
DIMENSION	2250MM (H) X 500MM (W)	11600MM (H) X 1000MM (W)	2250MM (H) X 3350MM (W)	2250MM (H) X 8840MM (W)	1500MM (H) X 3350MM (W)
LOCATION & LEVEL	NEW MECH ROOM (ARAS 1)	NEW TANDAS L & P (ARAS 1, 2, 3 & 4)	NEW GALERI (ARAS 1)	EX. BK. 6 & 7 (ARAS 2)	EX. BK. 1, 2 & 3 (ARAS 2, 3A, 4 & 4A)
IRONMONGERIS & ACCESORIES	NORMAL HANDLE & LOCK SET	-	-	NORMAL HANDLE & LOCK SET	NORMAL HANDLE & LOCK SET

PELAN KERJA BARU - JADUAL TINGKAP
UITM JALAN OTHMAN

PROJEK:
KERJA-KERJA MEMBAIKPULIH, MENAIKTARAF SERTA KERJA-KERJA YANG BERKAITAN DI BANGUNAN BLOK A UNTUK UNIVERSITI TEKNOLOGI MARA DI UITM KAMPUS JALAN OTHMAN, PETALING JAYA, SELANGOR DARUL EHSAN.

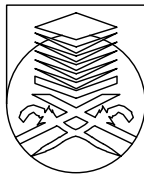

UNIVERSITI
TEKNOLOGI
MARA

NO. RUJUKAN PROJEK:
200-PPII(BPI-5/3/138) [1038] ARC

TAJUK LUKISAN:
**PELAN KERJA BARU - BLOK A
- JADUAL TINGKAP**

TARIKH:
**20
25** JANUARI

SKALA:
1:100

NAIB CANSOLOR : PROF. DATUK Dr. SHAHRIN SAHIB@SAHIBUDDIN
TIMB. NAIB CANSOLOR (PEMBANGUNAN) : PROF. Ts. Sr. Dr. MD YUSOF HAMID
PENGARAH BAHAGIAN PEMBANGUNAN INFRASTRUKTUR : Ir. Ts. AZMAN SAUBIRAN
KETUA BAHAGIAN PEMBANGUNAN INFRA: Ts. MOHAMMED IZRAI ABD RAZAK
ARKITEK : ZULFADLI MOHAMED SALLEH
DILUKIS OLEH : ZULFADLI MOHAMED SALLEH / MEGAT
PENGURUS PROJEK / DISEMAK : AZAIDI AZIZI

INDEKS PINDAAN
NO HELAIAN: **38**

LUKISAN TENDER

PERINGATAN

HANYA DIMENSI BERANGKA SAHAJA DILAKSANAKAN.
KONTRAKTOR MESTI MEMERIKSA SEMUA DIMENSI SEBENAR DI TAPAK BINA. SEBARANG PERCANGGAHAN MESTI LAPORKAN DENGAN SEGERA KEPADA PECAWAI PENGUSAH SEBELUM KERJA-KERJA DIMULAKAN.


JADUAL PINTU

DOOR TYPE	D1	D2	D3	D4	D5	D6	D7	D8	D9
SPECIFICATION	ALUMN. FRAMELESS DOUBLE LEAF 12MM THK. TEMPERED GLASS DOOR AND STAINLESS STEEL MIRROR EFFECT ARCHITRAVE C/W ALL ACCESSORIES TO MANUF'S DETAIL AND ARCH'S APPROVAL	METAL FRAME DOUBLE LEAF LAMINATE FLUSH SOLID TIMBER DOOR C/W VISION PANEL & ALL ACCESSORIES TO MANUF'S DETAIL AND ARCH'S APPROVAL	METAL FRAME SINGLE LEAF LAMINATE FLUSH TIMBER SOLID DOOR C/W VISION PANEL & ALL ACCESSORIES TO MANUF'S DETAIL AND ARCH'S APPROVAL	BLACK ANDDIZED 'SHOPFRONT' SINGLE LEAF ALUMN. FRAME 12MM THK. TEMPERED GLASS DOOR C/W 12MM THK. TEMPERED GLASS PANEL & ALL ACCESSORIES TO MANUF'S DETAIL AND ARCH'S APPROVAL	BLACK ANDDIZED 'SHOPFRONT' ALUMN. FRAME DOUBLE LEAF 12MM THK. TEMPERED GLASS DOOR C/W 12MM THK. TEMPERED GLASS PANEL & ALL ACCESSORIES TO MANUF'S DETAIL AND ARCH'S APPROVAL	ALUMN. FRAME DOUBLE LEAF ALUMN. LOUVERS DOOR C/W ALL ACCESSORIES TO MANUF'S DETAIL AND ARCH'S APPROVAL	ALUMN. FRAME SINGLE LEAF ALUMN. LOUVERS DOOR C/W ALL ACCESSORIES TO MANUF'S DETAIL AND ARCH'S APPROVAL	METAL FRAME SOLID TIMBER FLUSH DOOR C/W ALL ACCESSORIES TO MANUF'S DETAIL AND ARCH'S APPROVAL	ALUMN. FRAME ROLLER SHUTTER DOOR C/W ALL ACCESSORIES TO MANUF'S DETAIL AND ARCH'S APPROVAL
DIMENSION	2400MM (H) X 1700MM (W)	2400MM (H) X 1500MM (W)	2400MM (H) X 900MM (W)	2400MM (H) X 3350MM (W)	2400MM (H) X 3350MM (W)	2100MM (H) X 1500MM (W)	2100MM (H) X 900MM (W)	2100MM (H) X 900MM (W)	2100MM (H) X 1150MM (W)
LOCATION & LEVEL	NEW PEJABAT (ARAS 1)	NEW PEJABAT (ARAS 1)	NEW BILIK PENSYARAH 1 - 8, NEW SERVER ROOM, NEW BILIK EXECUTIVE OFFICER & NEW BILIK PEGAWAI (ARAS 1)	NEW BILIK MESYUARAT & BILIK PERBINCANGAN (ARAS 1 & 2)	NEW GALERI (ARAS 1)	NEW MECH. ROOM & NEW STOR (ARAS 1, 2A, 3A & 4A)	NEW ELECT. ROOM, NEW JANITOR & NEW ICT ROOM (ARAS 1, 2, 3 & 4)	NEW TANDAS L & P (ARAS 1, 2, 3 & 4)	NEW GALERI (ARAS 1)
IRONMONGERIS & ACCESSORIES	S/STEEL HANDLE & LOCK SET, FROSTED FILM STICKERS	S/STEEL HANDLE & LOCK SET	S/STEEL HANDLE & LOCK SET	S/STEEL HANDLE & LOCK SET	S/STEEL HANDLE & LOCK SET	NORMAL HANDLE & LOCK SET	NORMAL HANDLE & LOCK SET	S/STEEL HANDLE & LOCK SET	NORMAL HANDLE & LOCK SET

WINDOW TYPE	D10	D11	D12	D13
SPECIFICATION	ALUMN. FRAME SINGLE LEAF LAMINATE SOLID TIMBER FLUSH DOOR C/W ALL ACCESSORIES TO MANUF'S DETAIL AND ARCH'S APPROVAL	METAL FRAME DOUBLE LEAF LAMINATE FLUSH SOLID TIMBER DOOR C/W VISION PANEL & ALL ACCESSORIES TO MANUF'S DETAIL AND ARCH'S APPROVAL	ALUMN. FRAME 65MM THK. COLLAPSIBLE ACOUSTIC FOLDING DOOR TO MANUF'S DETAIL AND ARCH'S APPROVAL	ALUMN. FRAME 65MM THK. COLLAPSIBLE ACOUSTIC FOLDING DOOR TO MANUF'S DETAIL AND ARCH'S APPROVAL
DIMENSION	2100MM (H) X 1100MM (W)	2400MM (H) X 1350MM (W)	2400MM (H) X 8850MM (W)	2400MM (H) X 7600MM (W)
LOCATION & LEVEL	NEW TANDAS O.K.U (ARAS 1)	EX. BK. 1 - 19 EX. BILIK 1 & 2 (ARAS 2, 2A, 3, 3A, 4 & 4A)	EX. BK. 1 - 4, EX. BK. 8 - 11 & EX. BK. 15 - 18 (ARAS 2A, 3A & 4A)	EX. BK. 6 & 7, EX. BK. 13 & 14, EX. BILIK 2 & EX. BK. 19 (ARAS 2, 3 & 4)
IRONMONGERIS & ACCESSORIES	S/STEEL HANDLE & LOCK SET	S/STEEL HANDLE & LOCK SET	S/STEEL HANDLE & LOCK SET	S/STEEL HANDLE & LOCK SET

PELAN KERJA BARU - JADUAL PINTU
UITM JALAN OTHMAN

PROJEK:
KERJA-KERJA MEMBAIKPULIH, MENAIKTARAF SERTA KERJA-KERJA YANG BERKAITAN DI BANGUNAN BLOK A UNTUK UNIVERSITI TEKNOLOGI MARA DI UITM KAMPUS JALAN OTHMAN, PETALING JAYA, SELANGOR DARUL EHSAN.

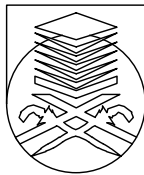


UNIVERSITI
TEKNOLOGI
MARA

NO. RUJUKAN PROJEK: 200-PPH(BPI-5/3/138) [1039] ARC	TARIKH: 20 25 JANUARI	NAIB CANSOLOR : PROF. DATUK Dr. SHAHRIN SAHIB@SAHIBUDDIN TIMB. NAIB CANSOLOR (PEMBANGUNAN) : PROF. Ts. Sr. Dr. MD YUSOF HAMID PENGARAH BAHAGIAN PEMBANGUNAN INFRASTRUKTUR : Ir. Ts. AZMAN SAUBIRAN KETUA BAHAGIAN PEMBANGUNAN INFRA: Ts. MOHAMMED IZRAI ABD RAZAK ARKITEK : ZULFADLI MOHAMED SALLEH DILUKIS OLEH : ZULFADLI MOHAMED SALLEH / MEGAT PENGURUS PROJEK / DISEMAK : AZAIDI AZIZI	INDEKS PINDAAN
TAJUK LUKISAN: PELAN KERJA BARU - BLOK A - JADUAL PINTU	SKALA: 1:100		NO HELAIAN: 39

LUKISAN TENDER

PERINGATAN
HANYA DIMENSI BERANGKA SAHAJA DILAKSANAKAN.
KONTRAKTOR MESTI MEMERIKSA SEMUA DIMENSI SEBENAR DI TAPAK BINA. SEBARANG PERCANGGAHAN MESTI DILAPORKAN DENGAN SEGERA KEPADA PECAKAWAI PENGUSAHA SEBELUM KERJA-KERJA DIMULAKAN.

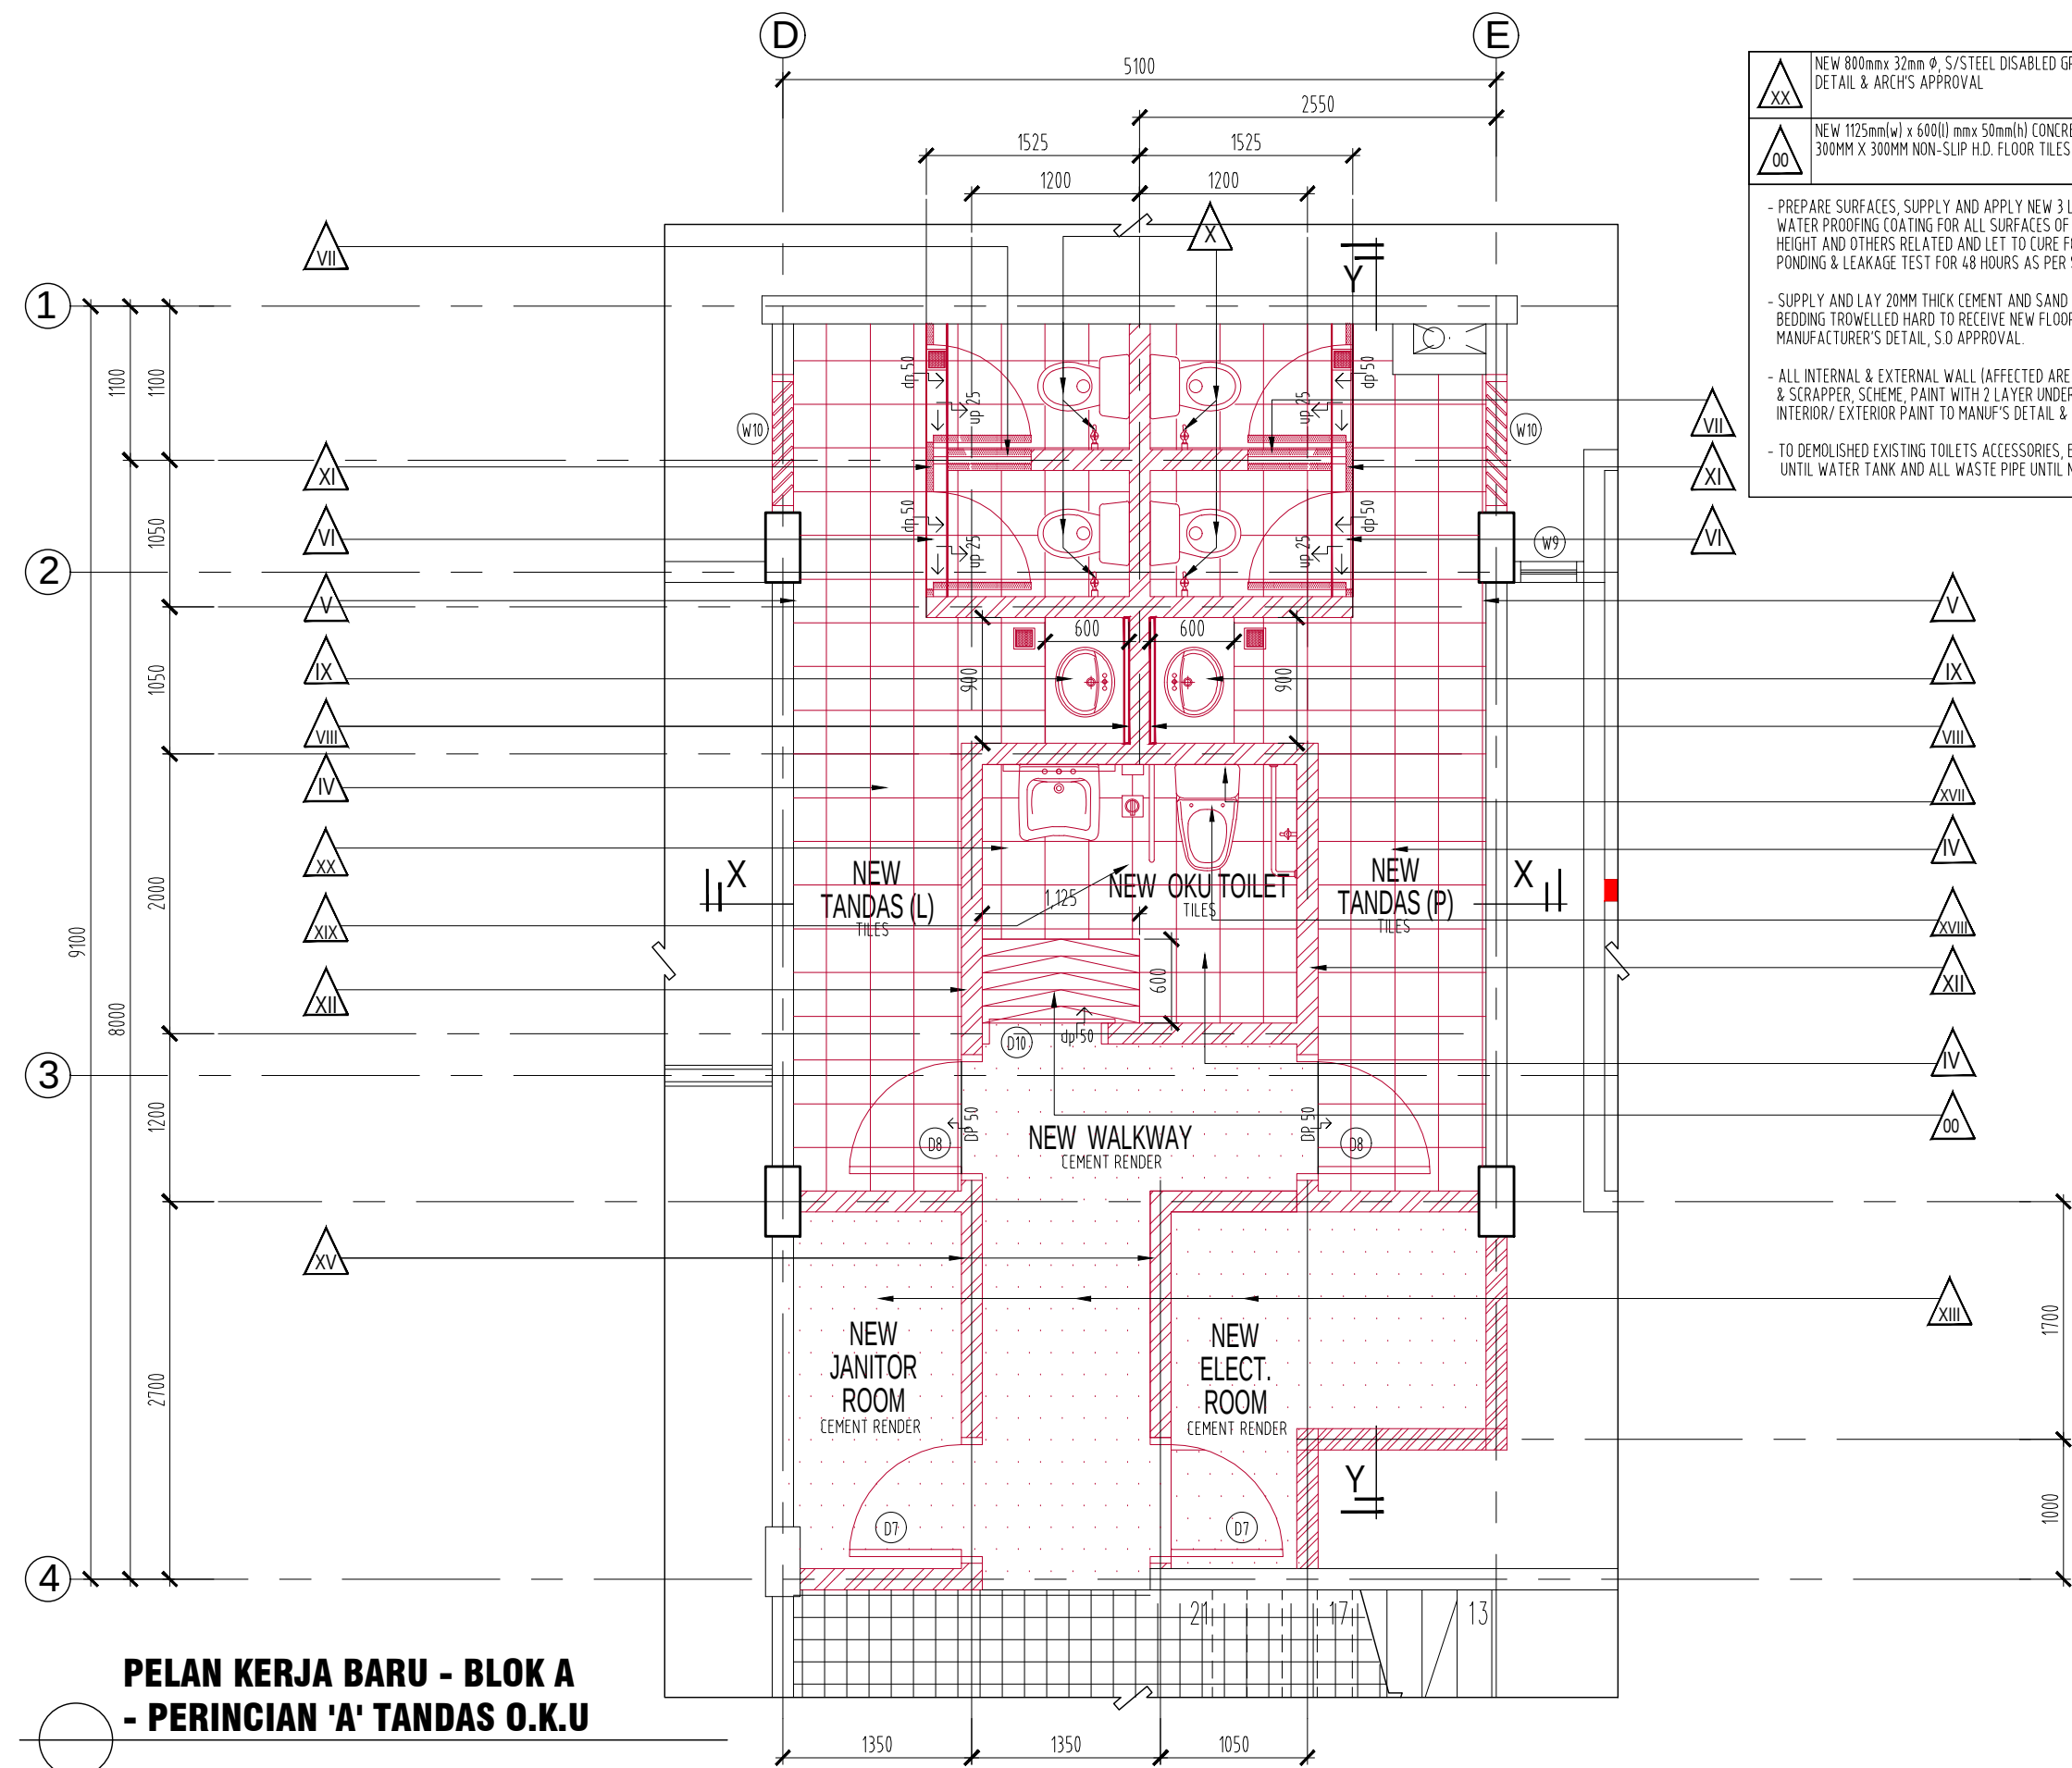

- PREPARE SURFACES, SUPPLY AND APPLY NEW 3 LAYERS OF CEMENTITIOUS WATER PROOFING COATING FOR ALL SURFACES OF SLAB, WALL UP TO 1500MM HEIGHT AND OTHERS RELATED AND LET TO CURE FOR 24 HOURS INCLUDING PONDING & LEAKAGE TEST FOR 48 HOURS AS PER SUPPLIER'S SPECIFICATION
- SUPPLY AND LAY 20MM THICK CEMENT AND SAND (1:3) AS SPECIFIED SCREED BEDDING TROWELLED HARD TO RECEIVE NEW FLOOR TILE AS PER MANUFACTURER'S DETAIL, S.O APPROVAL.
- ALL INTERNAL & EXTERNAL WALL (AFFECTED AREA) TO BE MAKE GOOD & SCRAPER, SCHEME, PAINT WITH 2 LAYER UNDER COAT & SELECTED INTERIOR/ EXTERIOR PAINT TO MANUF'S DETAIL & ARCH'S APPROVAL.
- TO DEMOLISHED EXISTING TOILETS ACCESSORIES, EXISTING TAPS & PIPES UNTIL WATER TANK AND ALL WASTE PIPE UNTIL NEAREST MANHOLE

SPECIFICATION	
 NEW 800mmx 32mm Ø S/STEEL DISABLED GRAB BAR TO MANUF'S DETAIL & ARCH'S APPROVAL	 NEW 300MM X 300MM NON-SLIP HOMOGENEOUS FLOOR TILES C/W WATER PROOFING TO MANUF'S DETAIL & ARCH'S APPROVAL
 NEW 1125mm(w) x 600(l) mmx 50mm(h) CONCRETE RAMP FINISHED WITH 300MM X 300MM NON-SLIP H.D. FLOOR TILES TO S.O. APPROVAL.	 NEW 600mm X 300mm HOMOGENEOUS WALL TILES UP TO CEILING LEVEL C/W 900mm (H) WATER PROOFING INTERNALLY FROM FLOOR TO ARCH'S APPROVAL (ALL AROUND)
	 NEW SCUPPER DRAIN AT 25mm DEPTH TO ARCH'S APPROVAL.
	 NEW 100mm(H) CONCRETE KERB, FINISH WITH 300MM X 300MM NON-SLIP H.D. FLOOR TILES C/W WATER PROOFING TO MANUF'S DETAIL & ARCH'S APPROVAL.
	 NEW ALUMN. FRAME BRACKET MIRROR PANEL OVERALL SIZE 900mm X 1050mm AS SPECIFIED INCLUDING ALL FITTINGS & ACCESSORIES TO MANUF'S DETAILS & ARCH'S APPROVAL.
	 NEW REINFORCED CONCRETE TABLE TOP FINISH WITH 600mm X 600mm HOMOGENEOUS TILES C/W NEW S/STEEL TAP, SEMI RECESSED BASIN C/W ALL ACCESSORIES WITH BOTTLE TRAP SYSTEM TO ARCH'S APPROVAL.
	 SUPPLY DELIVER AND INSTALL NEW SELECTED CLOSE COUPLED WASHDOWN PEDESTAL WC WITH WATER EFFICIENCY SYSTEM, P-TRAP SYSTEM C/W STAINLESS STEEL TAP AND SELECTED HAND NOZZEL C/W RIGHT ANGLE STOP VALVE WITH QUARTER TURN HEADWORK AND METAL HANDLE, 1200MM HEAVY DUTY FLEXIBLE HOSE AND WALL BRACKET AS PER SPECIFICATION, INSTRUCTION AND S.O APPROVAL (FLUSH TANK C/W DUAL FLUSH VALVE).
	 SUPPLY AND INSTALL NEW 10MM THK. X 2100MM HIGH SOLID COMPACT LAMINATED PHENOLIC BOARD COMPRISING OF S/STEEL INDICATOR LOCKSET, GRANITY HINGES, S/STEEL COAT HOOK WITH DOOR STOPPER, ALUMN. HEADRAILS & WALL CHANNEL TO MANUFACTURER'S SPECIFICATION DETAIL & ARCH'S APPROVAL. (ALUMN. CAPPING (ABOVE) TO HOLD THE PHENOLIC BOARD)
	 NEW 112.5mm THK BRICKWALL WITH 20mm CEMENT PLASTER ON BOTHSIDES FINISHED WITH 600mm X 300mm HOMOGENEOUS WALL TILES TO S.O. APPROVAL.
	 NEW M.S. FLOORING SYSTEM WITH NEW CEMENT RENDER FINISHING TO ENGR'S & S.O. APPROVAL.
	 NEW 9mm THK. 600MM X 600MM SUSPENDED CEILING C/W ALL ACCESSORIES TO MANUF'S DETAIL & ARCH'S APPROVAL (CEILING HEIGHT TO BE ADJUST ON SITE)
	 NEW 112.5mm THK BRICKWALL WITH 20mm CEMENT PLASTER ON BOTHSIDES FINISHED WITH SELECTED INTERIOR PAINT TO S.O. APPROVAL.
	 NEW 1100mm(W) x 800(H), 9mm THK. FACE MIRROR WITH BEVER EDGES TO MANUF'S DETAIL & ARCH'S APPROVAL (7° TENDENCY)
	 NEW DISABLED CERAMIC WALL HUNG BASIN, S/STEEL TAP, C/W ALL ACCESSORIES WITH BOTTLE TRAP SYSTEM TO MANUF'S DETAIL & ARCH'S APPROVAL
	 NEW 700mm(L) x 280mm(H) x 32MM Ø S/STEEL FORDABLE 90° VERTICAL ROTATION DISABLED GRAB BAR TO MANUF'S DETAIL & ARCH'S APPROVAL

- NOTES
- ALL EXIST. TOILETS ACCESSORIES (TAPS, WC, SQUATTING PAN, URINAL ETC.) TO BE DISMANTLE & REMOVED FROM SITE.
 - ALL EXIST. PIPES TO REMOVED UNTIL WATER TANK.
 - ALL WASTE PIPE TO REMOVED UNTIL NEAREST MANHOLE.

LUKISAN TENDER

PERINGATAN
HANYA DIMENSI BERANGKA SAHAJA DILAKSANAKAN. KONTRAKTOR MESTI MEMERIKSA SEMUA DIMENSI SEBENAR DI TAPAK BINA. SEBARANG PERCANGGAHAN MESTI LAPORKAN DENGAN SEGERA KEPADA PEGAWAI PENGUSAHA SEBELUM KERJA-KERJA DIMULAKAN.


PROJEK:
KERJA-KERJA MEMBAIKPULIH, MENAIKTARAF SERTA KERJA-KERJA YANG BERKAITAN DI BANGUNAN BLOK A UNTUK UNIVERSITI TEKNOLOGI MARA DI Uitm KAMPUS JALAN OTHMAN, PETALING JAYA, SELANGOR DARUL EHSAN.



NO. RUJUKAN PROJEK:
200-PPH (BPI-5/3/138) [1040] ARC

TAJUK LUKISAN:
PELAN KERJA BARU - BLOK A- PERINCIAN 'A' TANDAS O.K.U

TARIKH: 20 25 JANUARI	NAIB CANSOLOR : DATUK PROF. DATUK TS. DR. SHAHRIN SAHIB	INDEKS PINDAAN
	TIMBALAN NAIB CANSOLOR : PROF. TS. SR. DR. MD YUSOF HAMID, PMP, AMP	
	PENGARAH JABATAN PEMBANGUNAN INFRASTRUKTUR : IR. TS. AZMAN SAUBIRAN	
	KETUA BAHAGIAN PEMBANGUNAN INFRA : TS. MOHAMMED IZRA BIN ABD RAZAK	
	ARKITEK / DISEMAK : ZULFADLI BIN MOHAMED SALLEH	
	DILUKIS OLEH : MEGAT MOHAMAD	
SKALA: 1:50	PENGURUS PROJEK / DISEMAK : EN. AZAIDI AZIZI	NO HELAIAN: 40

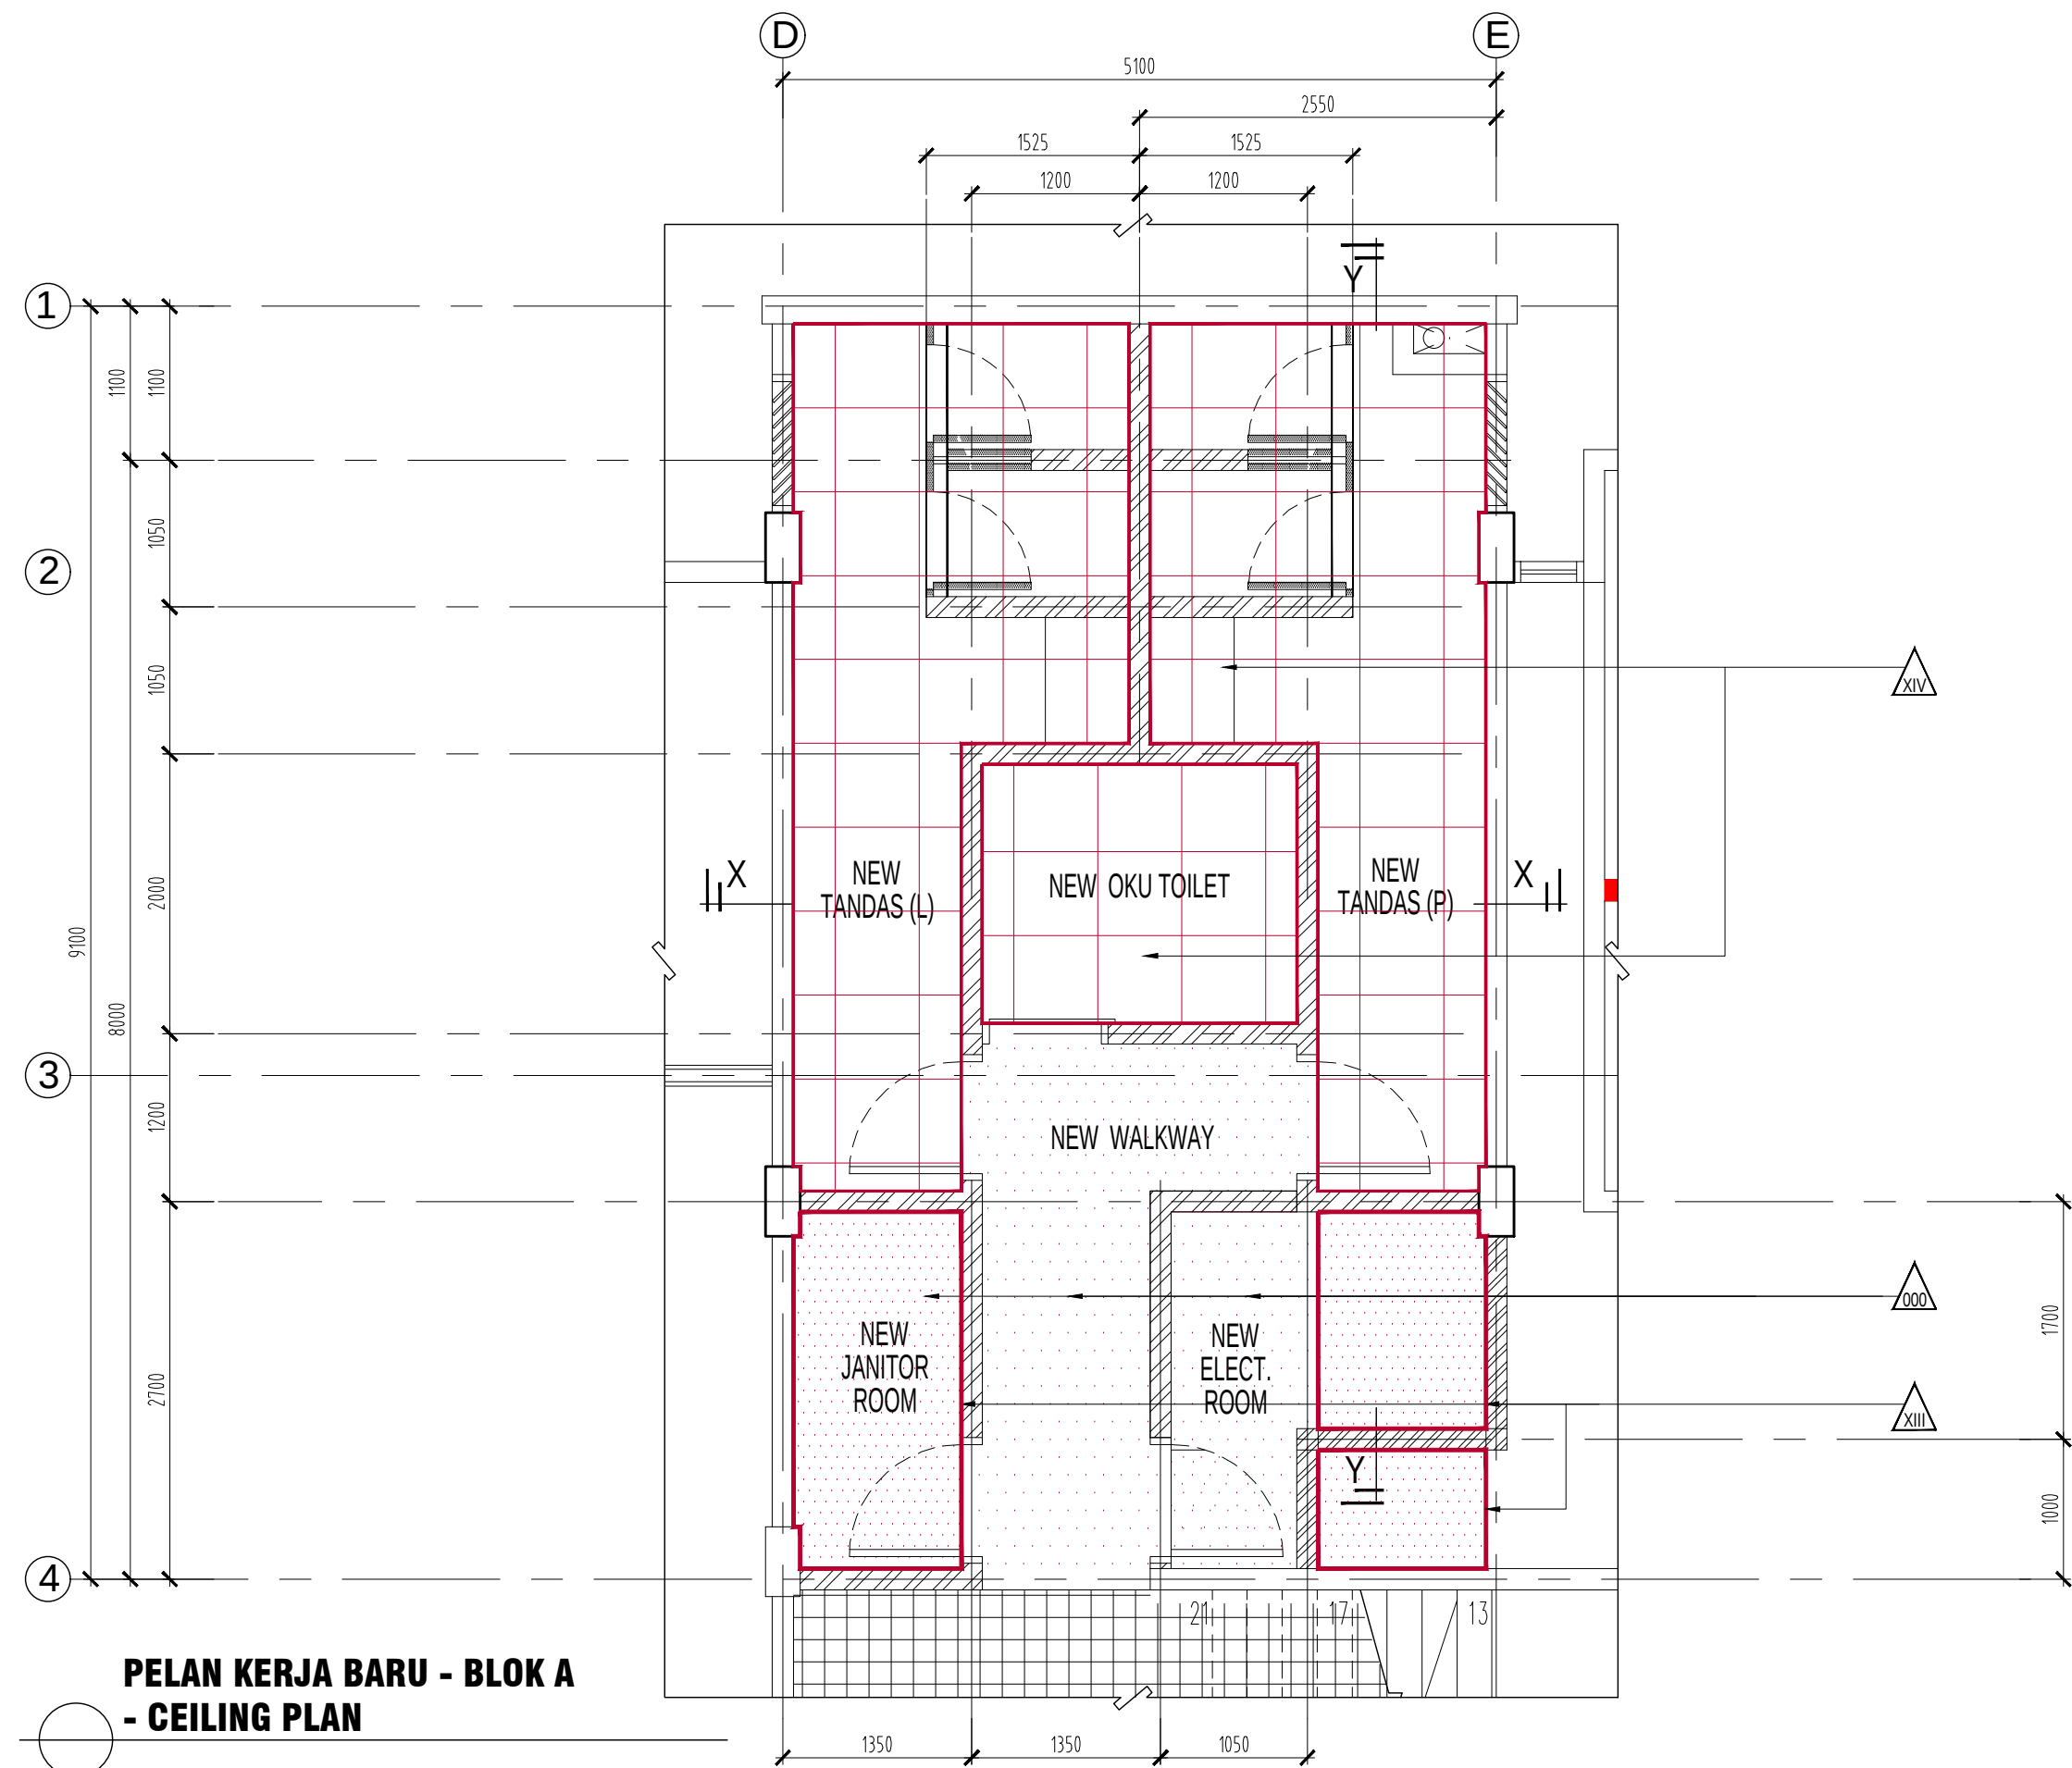

PELAN KERJA BARU - BLOK A
- CEILING PLAN

LEGEND		
	NEW WORK	
	EXISTING WORK	
		NEW 9mm THK. 600mm X 600mm SUSPENDED CEILING COMPLETE WITH ALL ACCESSORIES & FITTING (CEILING HEIGHTS TO BE ADJUST ON SITE)
		SOFFIT SURFACE TO BE MAKE GOOD & PAINTED WITH INTERIOR PAINT TO S.O. APPROVAL.
		NEW M.S. FLOORING SYSTEM WITH NEW CEMENT RENDER FINISHING TO ENGR'S & S.O. APPROVAL.
NOTES		
- ALL INTERNAL & EXTERNAL WALL (AFFECTED AREA) TO BE MAKE GOOD & SCRAPPER, SCHEME, PAINT WITH 2 LAYER UNDER COAT & SELECTED INTERIOR/ EXTERIOR PAINT TO MANUF'S DETAIL & ARCH'S APPROVAL.		

LUKISAN TENDER

PERINGATAN
HANYA DIMENSI BERANGKA SAHAJA DILAKSANAKAN.
KONTRAKTOR MESTI MEMERIKSA SEMUA DIMENSI SEBENAR DI TAPAK BINA. SEBARANG PERCANGGAHAN MESTI LAPORKAN DENGAN SEGERA KEPADA PEGAWAI PENGUASA SEBELUM KERJA-KERJA DIMULAKAN.

PROJEK:
KERJA-KERJA MEMBAIKPULIH, MENAIKTARAF SERTA KERJA-KERJA YANG BERKAITAN DI BANGUNAN BLOK A UNTUK UNIVERSITI TEKNOLOGI MARA DI UiTM KAMPUS JALAN OTHMAN, PETALING JAYA, SELANGOR DARUL EHSAN.



NO. RUJUKAN PROJEK: 200-PPH (BPI-5/3/138) [1040a] ARC		TARIKH: 20 25 JANUARI	NAIB CANSOLOR : DATUK PROF. DATUK TS. DR. SHAHRIN SAHIB		INDEKS PINDAAN	
TAJUK LUKISAN: PELAN KERJA BARU - BLOK A- PERINCIAN 'CEILING PLAN' 'A' TANDAS O.K.U		SKALA: 1:50	TIMBALAN NAIB CANSOLOR : PROF. TS. SR. DR. MD YUSOF HAMID, PMP, AMP			
			PENGARAH JABATAN PEMBANGUNAN INFRASTRUKTUR : IR. TS. AZMAN SAUBIRAN			
			KETUA BAHAGIAN PEMBANGUNAN INFRA: TS. MOHAMMED IZRAI BIN ABD RAZAK			
			ARKITEK / DISEMAK : ZULFADLI BIN MOHAMED SALLEH			
			DILUKIS OLEH : MEGAT MOHAMAD			
			PENGURUS PROJEK / DISEMAK : EN. AZAIDI AZIZI		NO HELAIAN:	41