


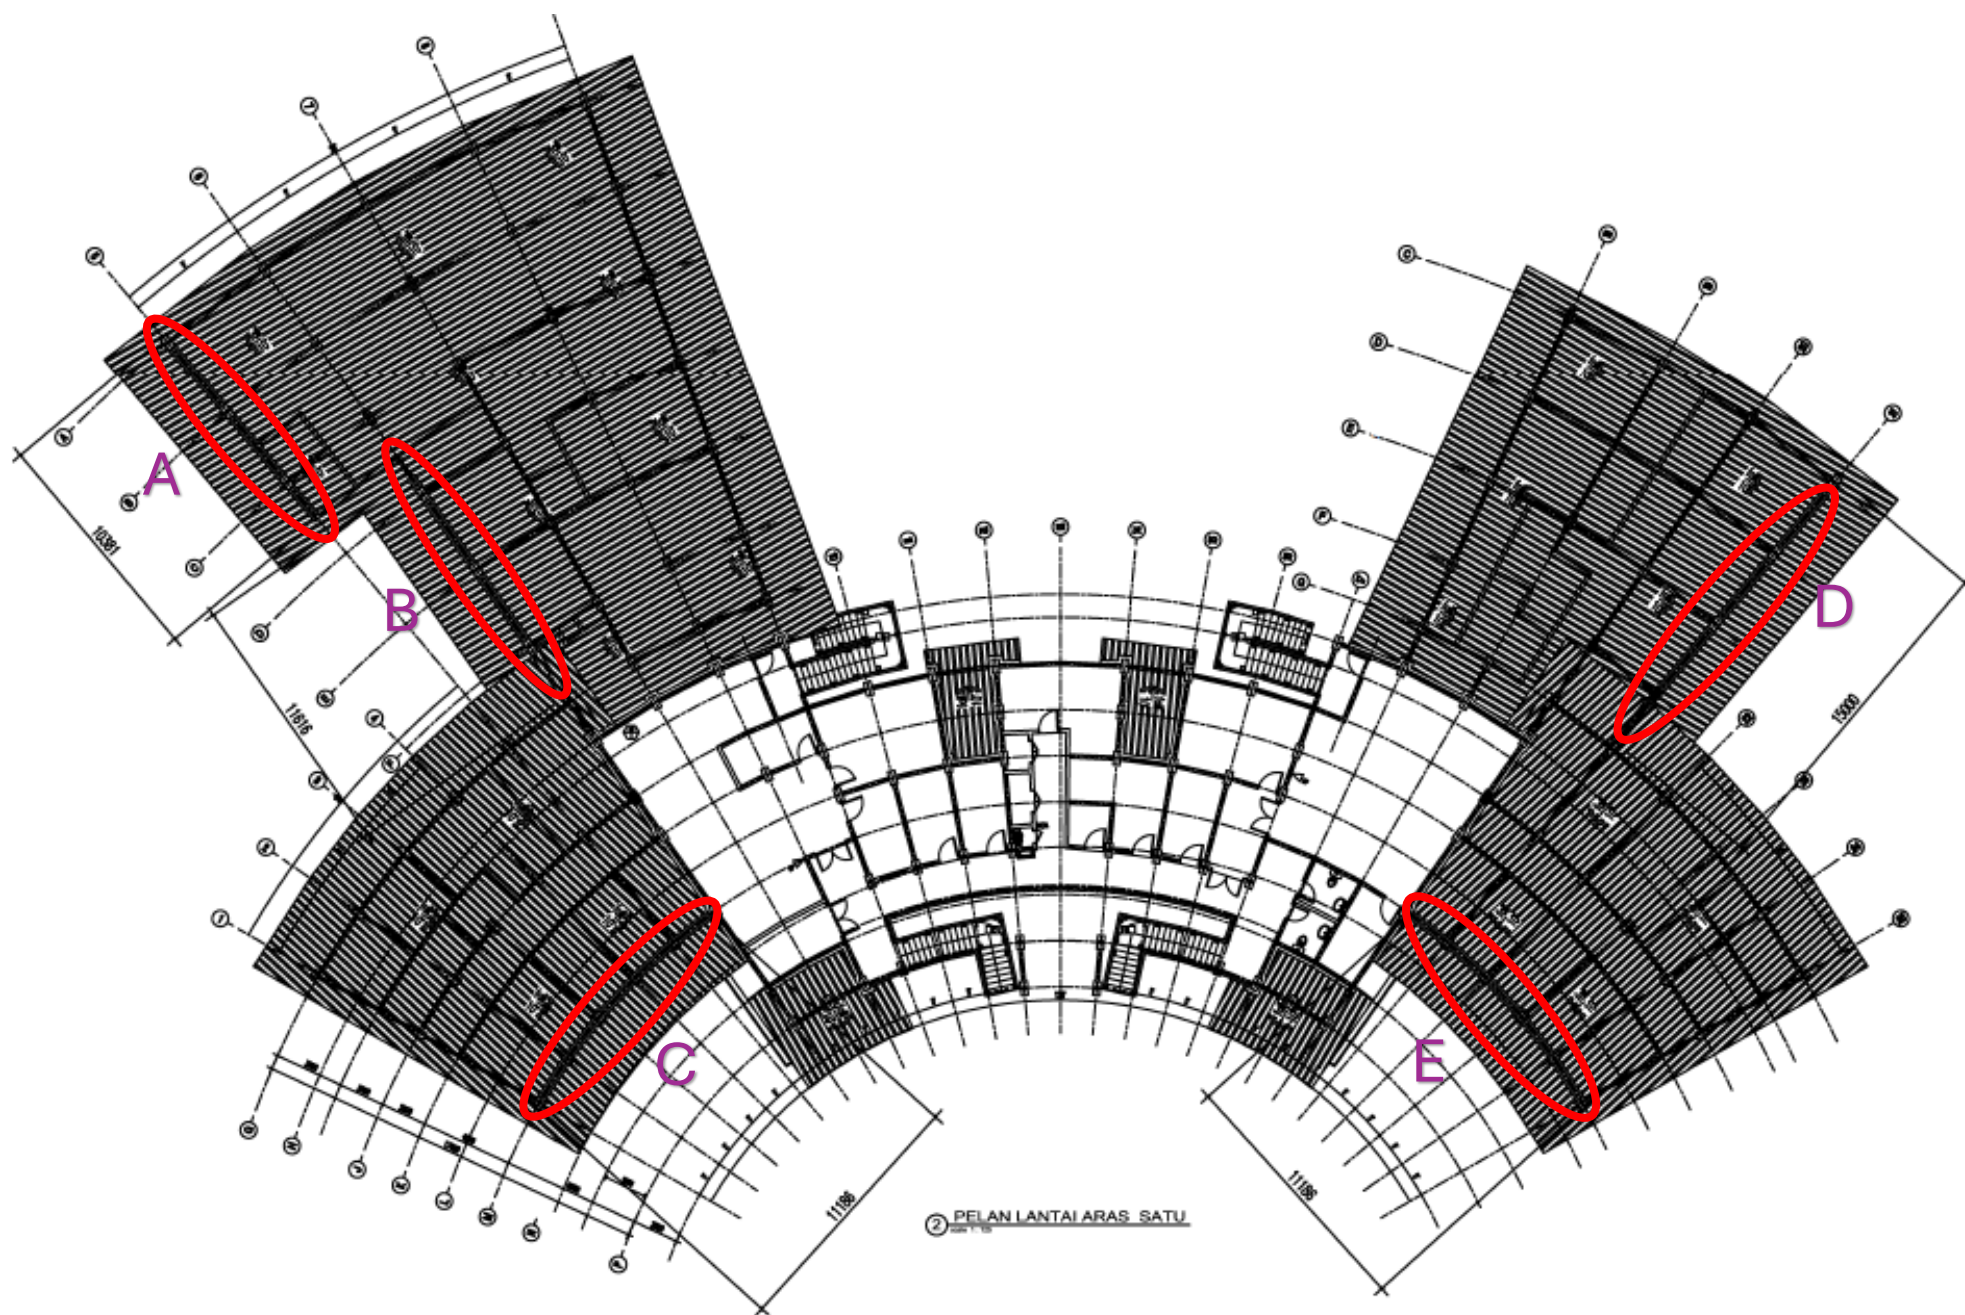

② PELAN LANTAI ARAS SATU